

CREATED BY:

BUILDING NAME:

PROPERTY#
KAMAS FISH
HATCHERY
2722 E. MIRROR LAKE
KAMAS, UT

PROJECT TITLE:

PAVING
IMPROVEMENTS

MARK	DATE	DESCRIPTION
ISSUE TYPE: BID SET		

ISSUE DATE: JULY 06, 2009

DFCM PROJECT NO: 09162520

CAD PROJECT NO:

CAD DWG FILE:

DRAWN BY:

CHK'D BY:

COPYRIGHT: STATE OF UTAH


SHEET TITLE

SITE PLAN

SHEET NUMBER

SP.1

SHEET 1 OF 1

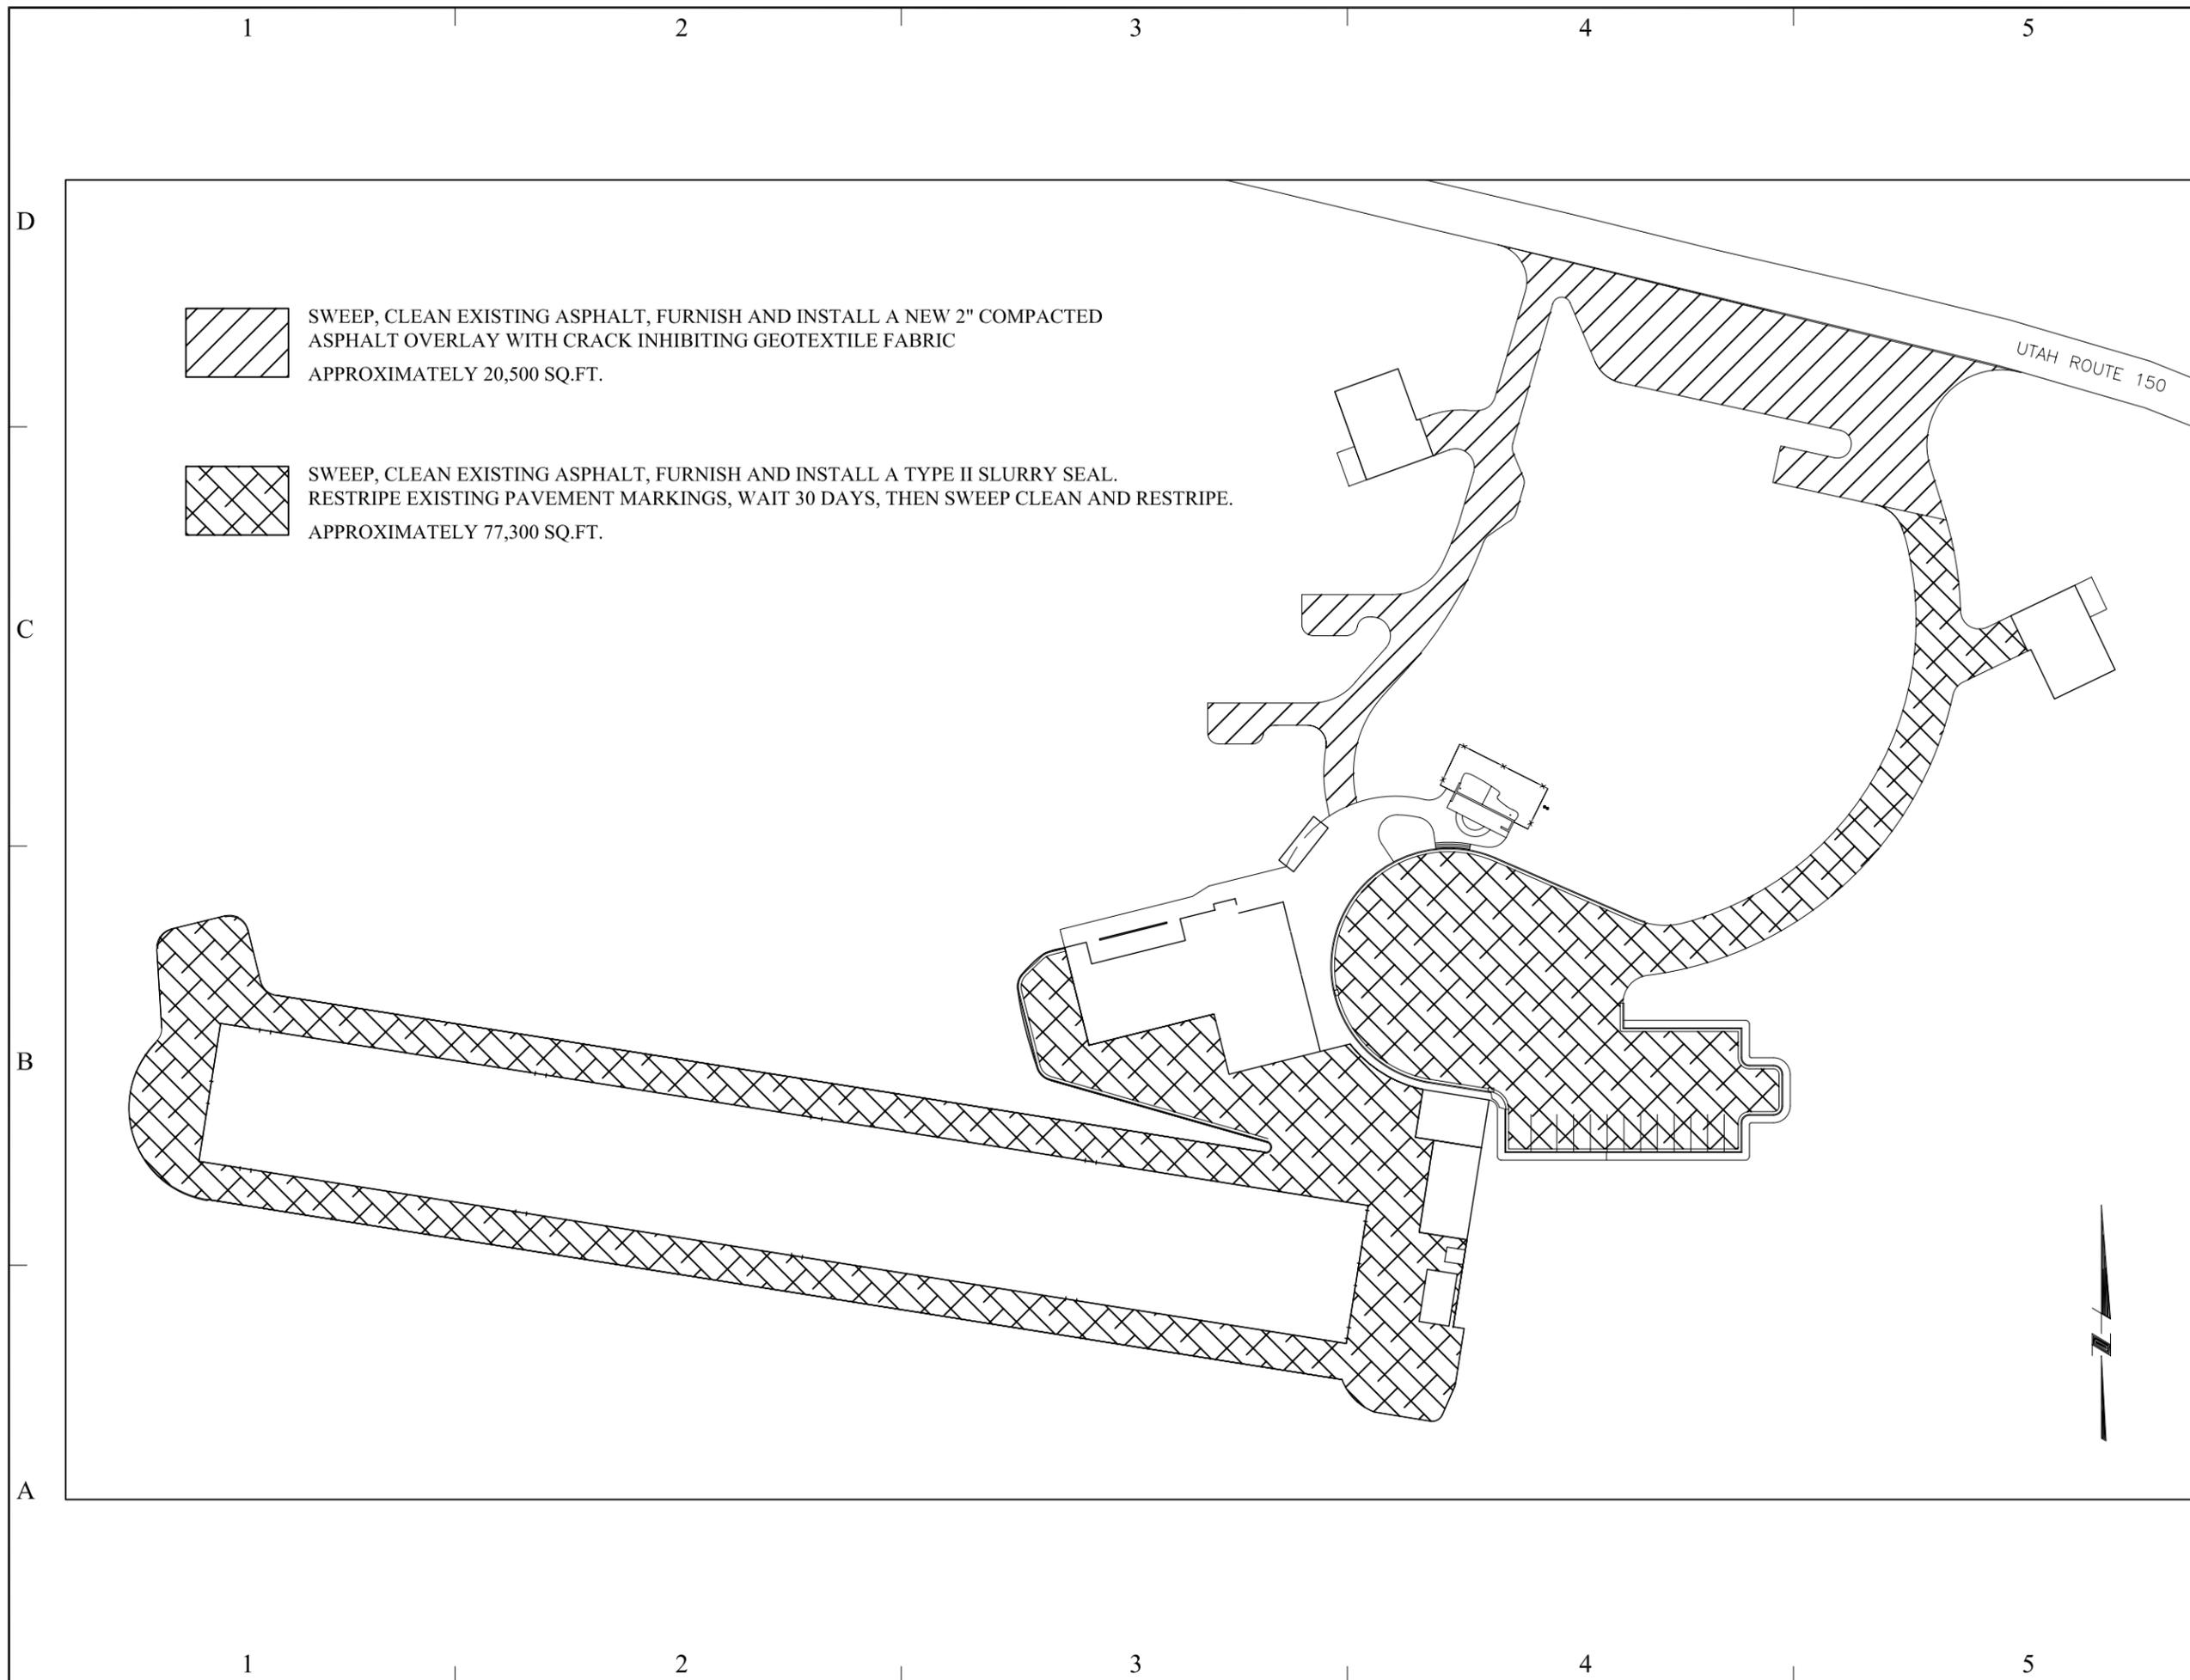

UTAH ROUTE 150