



SALT LAKE CITY
45 W. 10000 S., Suite 500
Sandy, UT 84070
Phone: 801.255.0529
Fax: 801.255.4449



LAYTON
Phone: 801.547.1100

TOOELE
Phone: 435.843.3590

CEDAR CITY
Phone: 435.865.1453

RICHFIELD
Phone: 435.590.0187
WWW.ENSIGNUTAH.COM

- LEGEND:**
-  CONCRETE SIDEWALK
 -  COLORED CONCRETE TYPE 1. SEE LANDSCAPE PLANS FOR ADDITIONAL INFORMATION
 -  COLORED CONCRETE TYPE 2. SEE LANDSCAPE PLANS FOR ADDITIONAL INFORMATION
 -  DECOMPOSED GRANITE. SEE LANDSCAPE PLANS FOR ADDITIONAL INFORMATION
 -  COBBLE OR BOULDERS. SEE LANDSCAPE PLANS FOR ADDITIONAL INFORMATION
 -  FIRE TRUCK ACCESS PATH

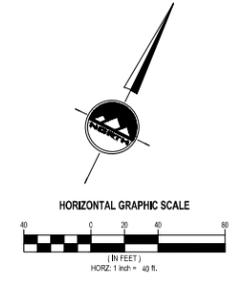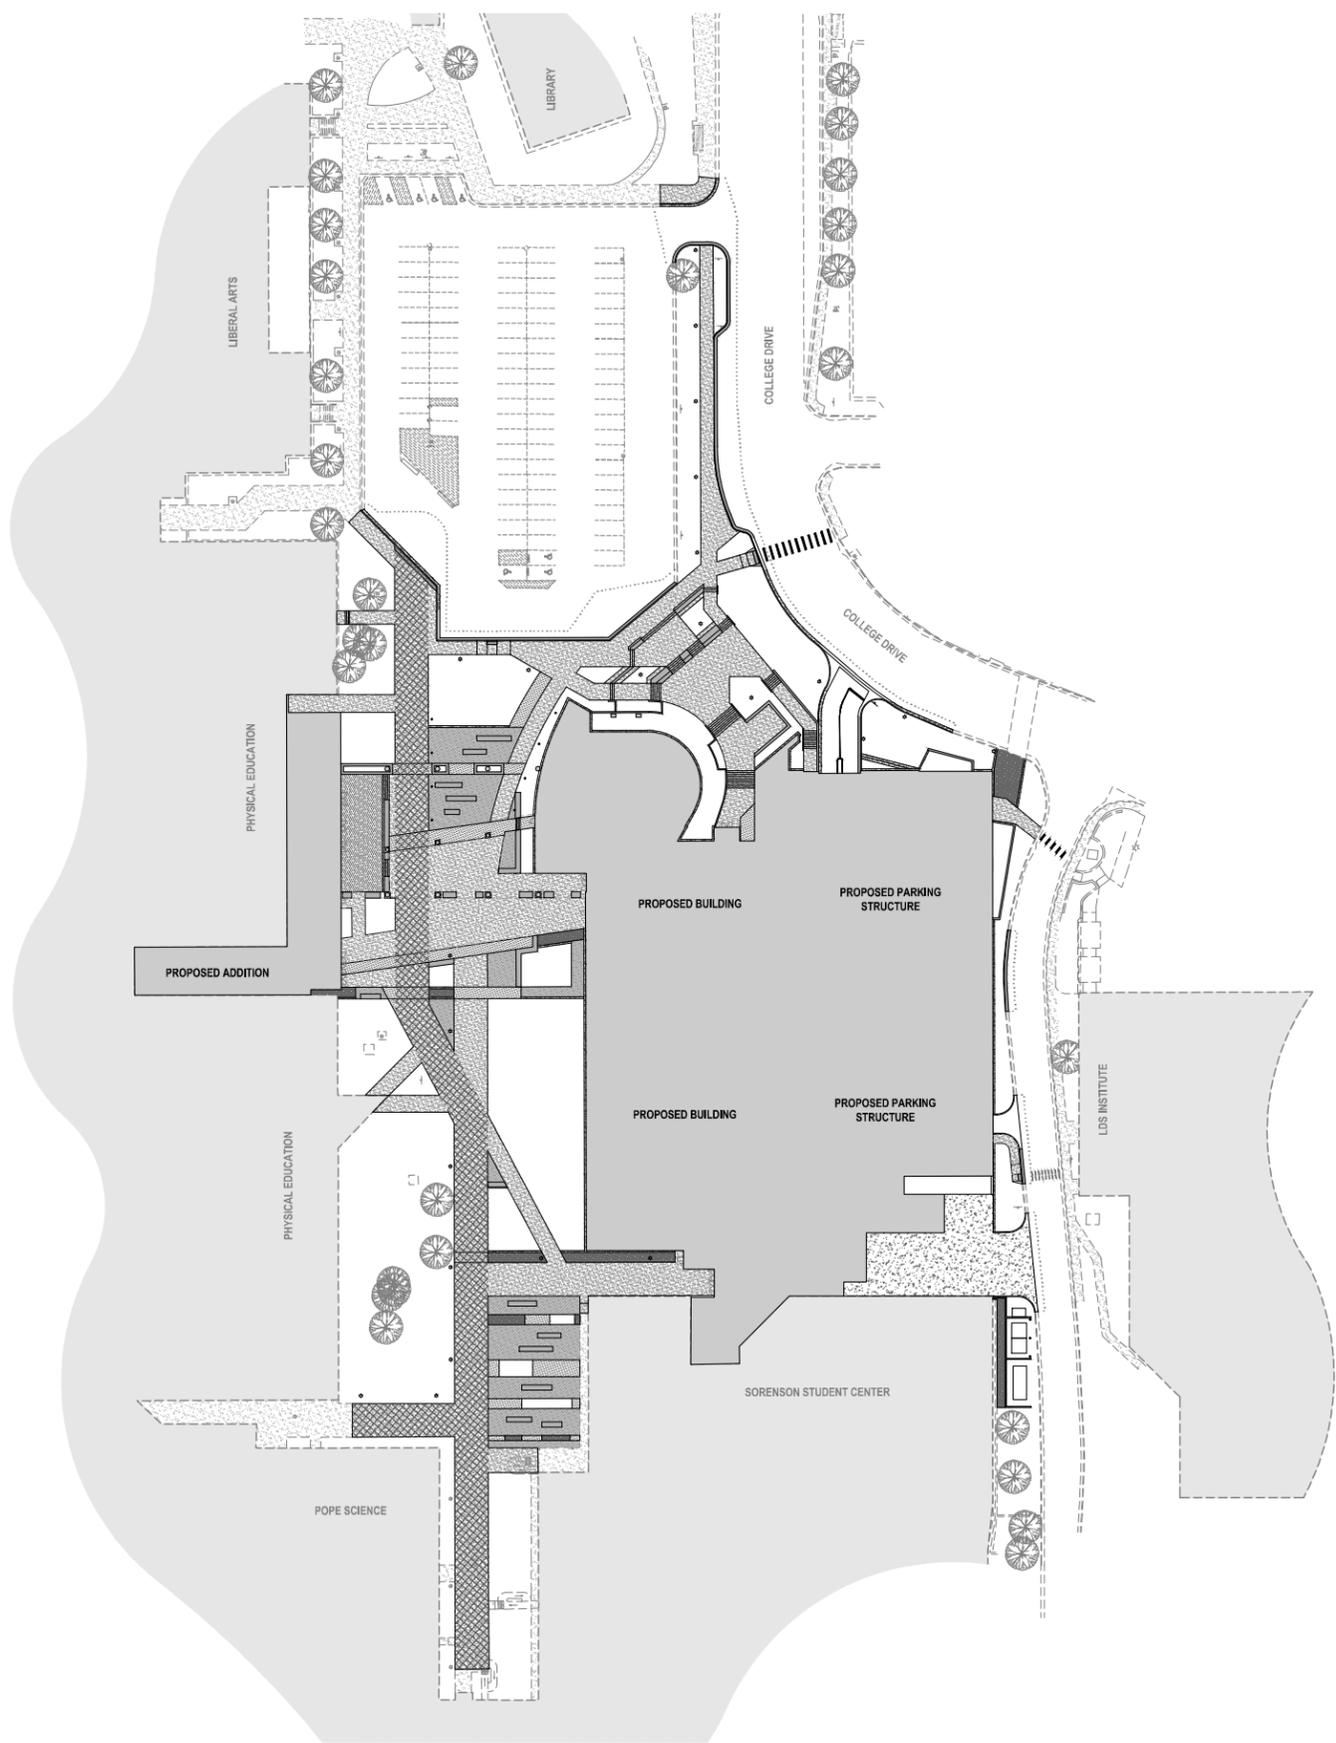

CALL BLUESTAKES
@ 1-888-462-4111 AT LEAST 48
HOURS PRIOR TO THE
COMMENCEMENT OF ANY
CONSTRUCTION.

**STUDENT LIFE
CENTER &
PARKING
STRUCTURE**

Orem, Utah
DFCM

4110 STATE OFFICE BUILDING
SALT LAKE CITY, UT 84112
DRAWN BY: DAG
CHECKED BY: KJM
OWNER: PROJECT NO.:
ENSIGN: PROJECT NO.: 5215
ISSUED DATE: 03/07/2012

OVERALL SITE PLAN

100% COORDINATION SET