



**GENERAL DEMO NOTES:**

1. REMOVE ALL EXISTING FLOORING MATERIALS, INCLUDING GROUT BEDS TO EXISTING STRUCTURAL TOPPING OR SLAB ON GRADE UNO.
2. REMOVE ALL EXISTING CEILINGS, SOFFITS AND SUSPENSION SYSTEMS UNO.
3. ALL DEMOLISHED OR REMOVED EXISTING MATERIAL SHALL BE LEGALLY DISPOSED OF BY THE CONTRACTOR, UNLESS NOTED OTHERWISE.
4. OWNER SALVAGED ITEMS THAT WILL BE REMOVED FROM THE BUILDING PRIOR TO START OF DEMOLITION INCLUDE:
  - A. PLUMBING FLUSH VALVES, FAUCETS AND ELECTRIC WATER COOLERS.
  - B. HVAC CONTROLS.
  - C. NETWORK EQUIPMENT, CLOCKS AND CLOCK RELAYS.
  - D. ELECTRIC MOTORS AND CONTROLS
  - E. FIRE ALARM HORNS/STROBES,PULL STATIONS AND SMOKE DETECTORS.
  - F. ALL WALL MOUNTED WHITE BOARDS/CHALK BOARDS
  - G. FLUSH VALVES
  - H. HVAC CONTROLS: JCC CONTROL PANELS
  - I. FIRE ALARM DEVICES
  - J. BOOKSTORE ELECTRONIC BALLASTS
  - K. NETWORK SWITCHES
  - L. CATV AMPLIFIERS
  - M. BOOKSTORE PAGING SYSTEM
  - N. IT CLOSET RACKS, BLOCKS, ETC.
  - O. ALL CIRCUIT BREAKERS FROM THE ELECTRICAL PANELS AS THE POWER IS TURNED OFF TO THEM.
  - P. ALL USABLE CONTACTORS IN THE MOTOR CONTROL CENTERS
  - Q. 8" HO FIXTURES AT LOADING DOCK & MECHANICAL ROOM
  - R. RA WALL GRILL IN THE BOOKSTORE
  - S. LOCKS, MORTISES, CORES, PANIC DEVICES
  - T. NOTE: THE HVAC METASYS SYSTEM IN THE EAST BUILDING MECH ROOM IS TO STAY ACTIVE FOR BOTH PHASES OF CONSTRUCTION WILL BE SHOWN ON MECH. DRAWINGS, MOVED INTO THE TUNNEL.
5. DEBRIS SHALL BE REMOVED FROM SITE DAILY OR AS DIRECTED BY THE CONSTRUCTION MANAGER.
6. CONTRACTOR IS RESPONSIBLE FOR VERIFYING ALL DIMENSIONS AND CONDITIONS AT THE SITE BEFORE SUBMITTING A BID OR PROCEEDING WITH ANY PORTION OF THE WORK.
7. WHENEVER QUESTIONS ARISE OR CONDITIONS ARE ENCOUNTERED WHICH ARE NOT COVERED BY OR ARE IN CONFLICT WITH THE CONTRACT DOCUMENTS, CONSULT WITH THE ARCHITECT PRIOR TO TAKING ANY FURTHER ACTION.
8. CUT AND PATCH EXISTING BUILDING CONSTRUCTION AS REQUIRED. CUTTING AND DRILLING OF STRUCTURAL MEMBERS NOT DETAILED REQUIRES THE WRITTEN PERMISSION OF THE STRUCTURAL ENGINEER.
9. THE CONTRACTOR SHALL COORDINATE PHASING & TIMING OF THE WORK WITH THE OWNER AND ARCHITECT TO MEET THE OWNERS SCHEDULE AND ALLOWABLE CONSTRUCTION WORK HOURS.
10. ALL CONSTRUCTION ACTIVITY IS TO BE CONTAINED WITHIN CONSTRUCTION BARRICADES OR FENCES. CONTRACTORS SHALL PROTECT OWNERS EXISTING CONSTRUCTION ADJACENT TO NEW CONSTRUCTION. AFTER WORK OF THIS CONTRACT, CLEAN AND RETURN TO ACCEPTABLE CONDITION EXISTING AREAS EFFECTED BY THE WORK TO THE OWNERS SATISFACTION.
11. CONTRACTOR TO PROVIDE SHORING AND BRACING AS REQUIRED AT EXISTING CONSTRUCTION.
12. PROTECT ALL EXISTING SURFACES, EQUIPMENT, ETC TO REMAIN. THE CONTRACTOR SHALL REPAIR AND MAKE GOOD ANY DAMAGE TO ADJOINING SURFACES OR AREAS NOT PART OF THIS CONTRACT AT NO COST TO THE OWNER.
13. MAINTAIN A SAFE AND CLEAR ACCESS WAY AT ALL TIMES THROUGH WALKS, DRIVE APPROACHES AND MAIN TRAFFIC AREAS.
14. PROVIDE DUST, WEATHER, AND SECURITY PROTECTION TO AREAS STILL IN USE DURING THE DEMOLITION AND CONSTRUCTION PHASES. PROVIDE SECURE BARRICADES BETWEEN ACTIVE PEDESTRIAN WALKWAYS AND CONSTRUCTION ACTIVITIES.
15. MOST, BUT NOT ALL UTILITIES ARE SHOWN IN THEIR APPROXIMATE LOCATION ON THE DRAWINGS. THE CONTRACTOR SHALL INFORM WEBER STATE UNIVERSITY PROJECT MANAGER 48 HOURS PRIOR TO ANY ACTIVITY THAT MIGHT AFFECT THESE UTILITIES. IF DAMAGE TO EXISTING UTILITIES IS CAUSED AS A RESULT OF THE CONTRACTOR'S OPERATIONS, THE UTILITIES SHALL BE IMMEDIATELY REPAIRED TO THE SATISFACTION OF WEBER STATE UNIVERSITY AT THE EXPENSE OF THE CONTRACTOR.

**KEYNOTES :**



- 1 REMOVE EXISTING SECTION OF WALL AS INDICATED
  - 3 REMOVE EXISTING DOOR AND FRAME AS INDICATED
  - 4 REMOVE EXISTING MILLWORK AS INDICATED
  - 5 REMOVE EXISTING PLUMBING FIXTURE AS INDICATED - RE: MECHANICAL FOR ADDITIONAL INFORMATION
  - 8 REMOVE EXISTING METAL LOCKERS AND BASE
  - 9 REMOVE EXISTING WINDOW FRAME AND GLAZING INTR. ONLY
  - 10 REMOVE EXISTING CONC. SLAB AS INDICATED BY SHADED AREA
  - 19 REMOVE EXISTING CMU WALL TO 3'-4" HIGH
  - 21 REMOVE EXISTING EQUIPMENT SALVAGED BY OWNER
  - 22 REMOVE EXISTING STAIR, LANDING AND HANDRAILS
  - 24 REMOVE EXISTING CERAMIC TILE AND GROUT BED AT FLOOR
  - 29 REMOVE EXISTING HAND RAILS, SALVAGE
- \* REMOVE AND SALVAGE

**DEMOLITION PLAN LEGEND**

- EXISTING TO REMAIN
- - - - - ITEMS TO BE REMOVED

REVISIONS:

NO.	DATE	DESCRIPTION

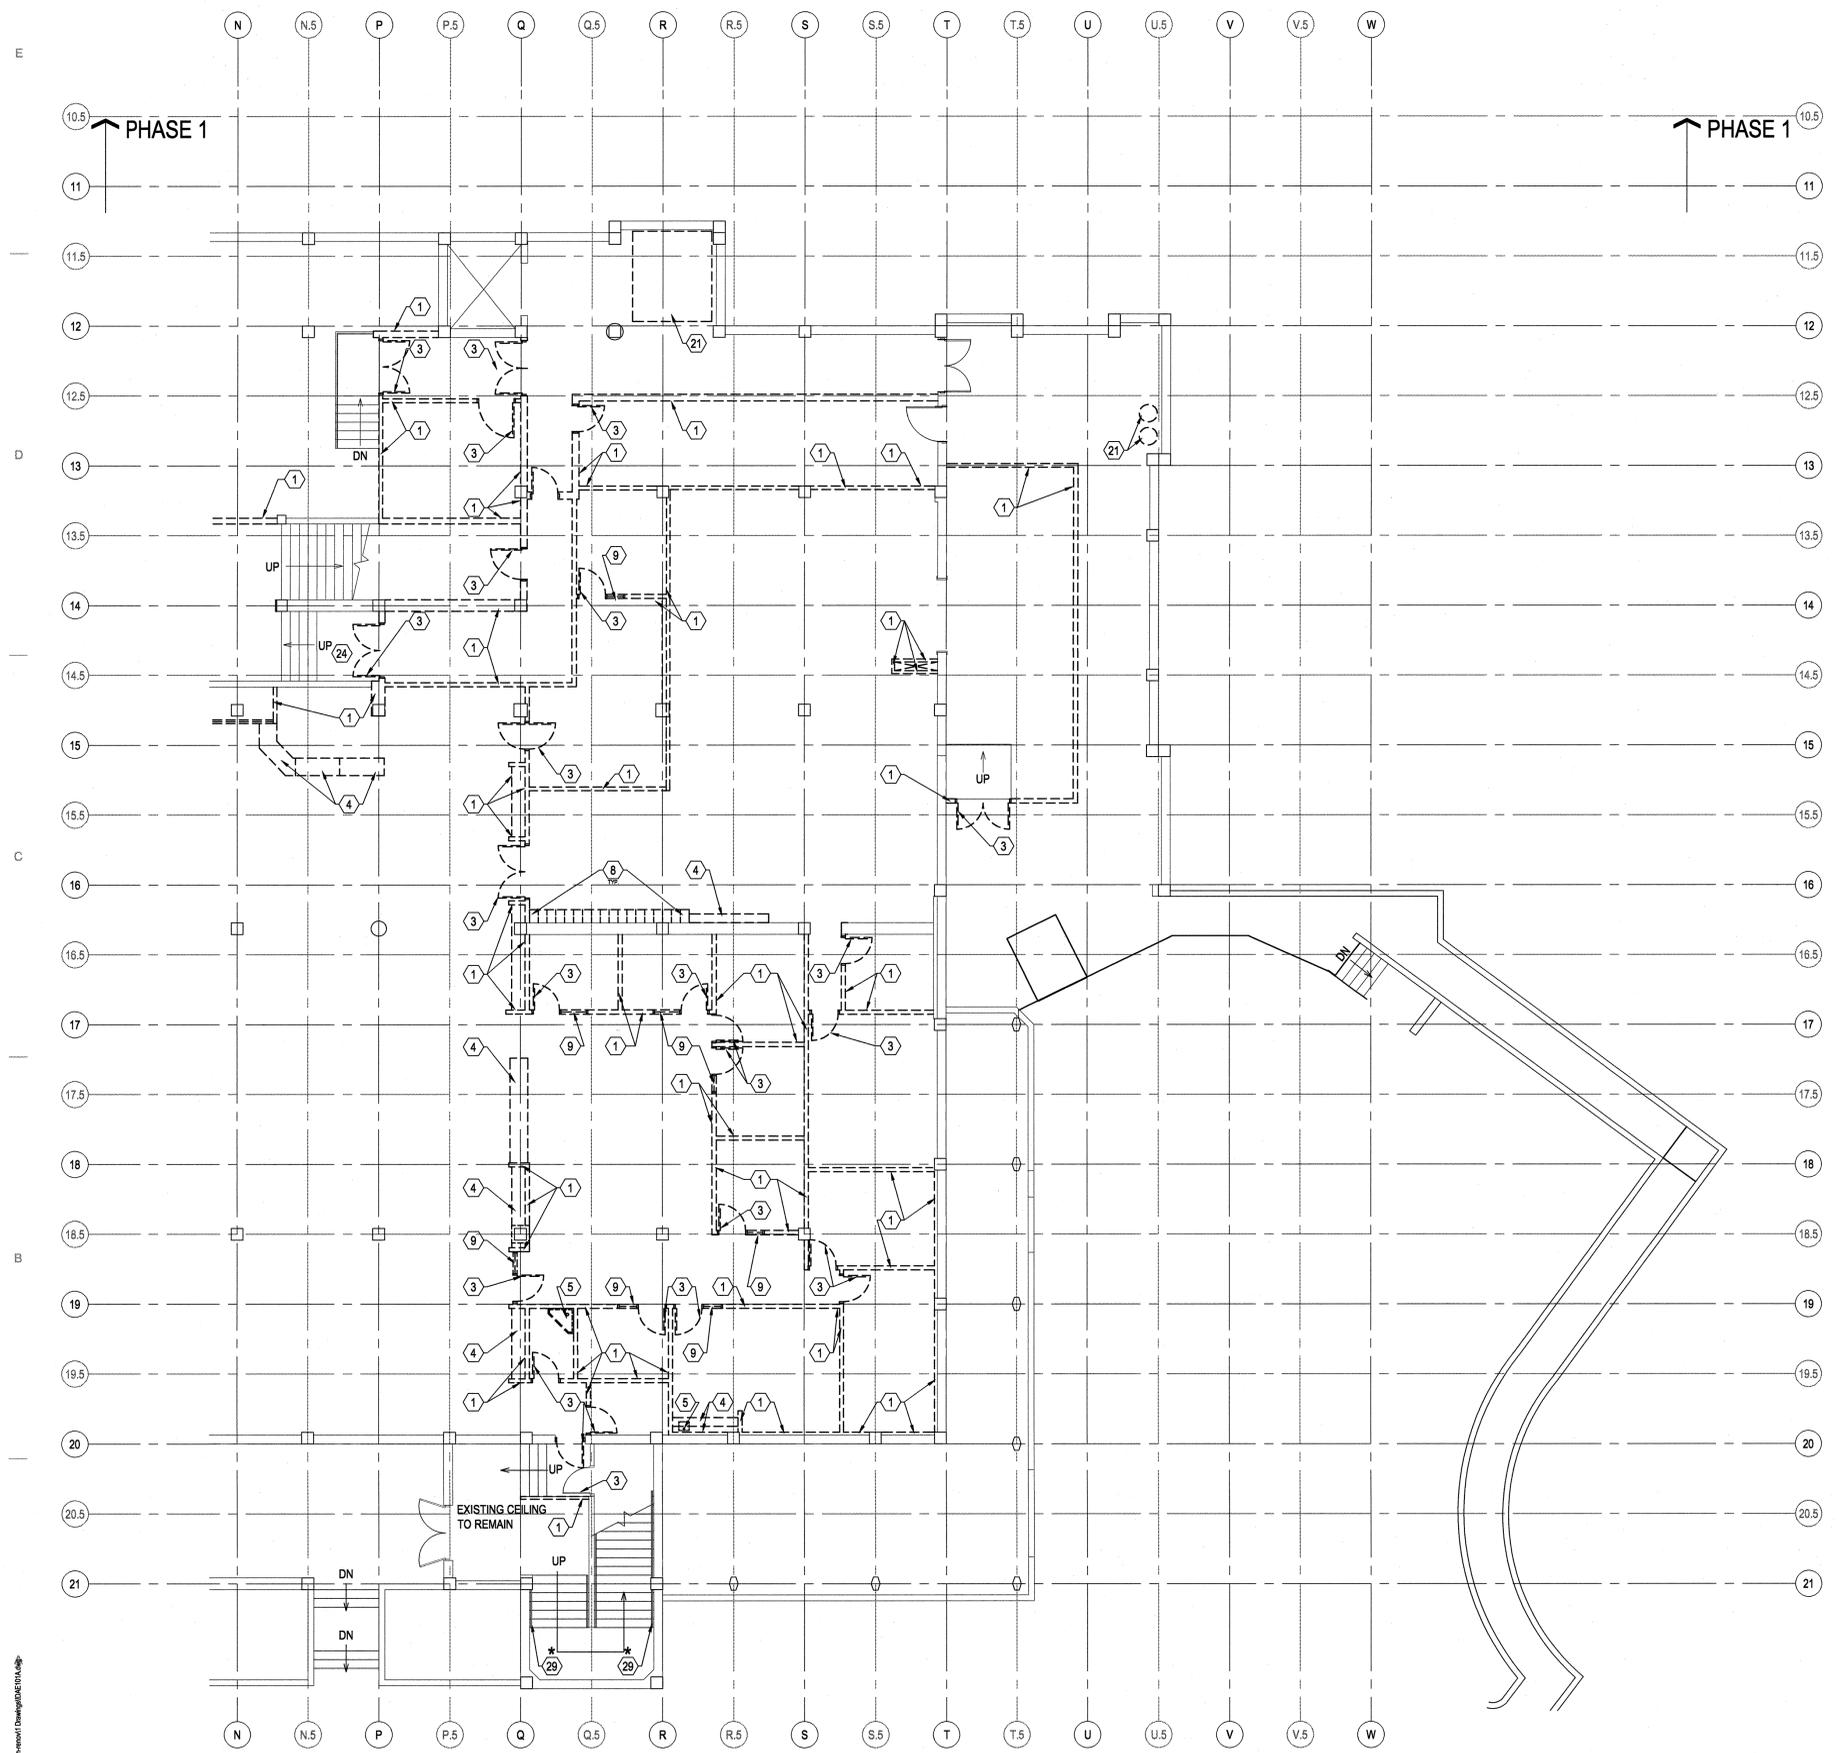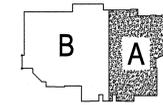

**FIRST LEVEL DEMOLITION PLAN AREA 'A'**

0 4' 8' 16'

SCALE: 1/8" = 1'-0"

**MHTN ARCHITECTS, INC.**  
 420 East South Temple  
 Suite 100  
 Salt Lake City, Utah 84111  
 Telephone (801) 595-6700  
 Telefax (801) 595-6717  
 www.mhtn.com

**SHEPHERD UNION RENOVATION**  
**WEBER STATE UNIVERSITY**  
 OGDEN CAMPUS OGDEN, UTAH

UTAH STATE DIVISION OF  
 FACILITIES CONSTRUCTION & MANAGEMENT  
 DFCM PROJECT NO. 03215810

MHTN PROJECT NO. 200556.00  
 03215810

DRAWN BY: MP CHECKED BY: MG

NO.	DATE	DESCRIPTION
1	2/15/06	BID PACKAGE #1

**FIRST LEVEL DEMOLITION PLAN AREA 'A'**

BID PACKAGE #1:  
 DEMOLITION & ABATEMENT

**DAE101.A**

By: MHTN, Inc. 10, 2006. All items  
 K:\mhtn\2006\03215810\Demolition\DAE101.dwg

**GENERAL DEMO NOTES:**

1. REMOVE ALL EXISTING FLOORING MATERIALS, INCLUDING GROUT BEDS, TO EXISTING STRUCTURAL TOPPING OR SLAB ON GRADE UNO.
2. REMOVE ALL EXISTING CEILINGS, SOFFITS AND SUSPENSION SYSTEMS UNO.
3. ALL DEMOLISHED OR REMOVED EXISTING MATERIAL SHALL BE LEGALLY DISPOSED OF BY THE CONTRACTOR, UNLESS NOTED OTHERWISE.
4. OWNER SALVAGED ITEMS THAT WILL BE REMOVED FROM THE BUILDING PRIOR TO START OF DEMOLITION INCLUDE:
  - A. PLUMBING FLUSH VALVES, FAUCETS AND ELECTRIC WATER COOLERS.
  - B. HVAC CONTROLS.
  - C. NETWORK EQUIPMENT, CLOCKS AND CLOCK RELAYS.
  - D. ELECTRIC MOTORS AND CONTROLS
  - E. FIRE ALARM HORN/STROBES, PULL STATIONS AND SMOKE DETECTORS.
  - F. ALL WALL MOUNTED WHITE BOARDS/CHALK BOARDS
  - G. FLUSH VALVES
  - H. HVAC CONTROLS; JCC CONTROL PANELS
  - I. FIRE ALARM DEVICES
  - J. BOOKSTORE ELECTRONIC BALLASTS
  - K. NETWORK SWITCHES
  - L. CATV AMPLIFIERS
  - M. BOOKSTORE PAGING SYSTEM
  - N. IT CLOSET RACKS, BLOCKS, ETC.
  - O. ALL CIRCUIT BREAKERS FROM THE ELECTRICAL PANELS AS THE POWER IS TURNED OFF TO THEM.
  - P. ALL USABLE CONTACTORS IN THE MOTOR CONTROL CENTERS
  - Q. 8" HO FIXTURES AT LOADING DOCK & MECHANICAL ROOM
  - R. RA WALL GRILL IN THE BOOKSTORE
  - S. LOCKS, MORTISES, CORES, PANIC DEVICES
  - T. NOTE: THE HVAC METASYS SYSTEM IN THE EAST BUILDING MECH ROOM IS TO STAY ACTIVE FOR BOTH PHASES OF CONSTRUCTION WILL BE SHOWN ON MECH. DRAWINGS, MOVED INTO THE TUNNEL.
5. DEBRIS SHALL BE REMOVED FROM SITE DAILY OR AS DIRECTED BY THE CONSTRUCTION MANAGER.
6. CONTRACTOR IS RESPONSIBLE FOR VERIFYING ALL DIMENSIONS AND CONDITIONS AT THE SITE BEFORE SUBMITTING A BID OR PROCEEDING WITH ANY PORTION OF THE WORK.
7. WHENEVER QUESTIONS ARISE OR CONDITIONS ARE ENCOUNTERED WHICH ARE NOT COVERED BY OR ARE IN CONFLICT WITH THE CONTRACT DOCUMENTS, CONSULT WITH THE ARCHITECT PRIOR TO TAKING ANY FURTHER ACTION.
8. CUT AND PATCH EXISTING BUILDING CONSTRUCTION AS REQUIRED. CUTTING AND DRILLING OF STRUCTURAL MEMBERS NOT DETAILED REQUIRES THE WRITTEN PERMISSION OF THE STRUCTURAL ENGINEER.
9. THE CONTRACTOR SHALL COORDINATE PHASING & TIMING OF THE WORK WITH THE OWNER AND ARCHITECT TO MEET THE OWNERS SCHEDULE AND ALLOWABLE CONSTRUCTION WORK HOURS.
10. ALL CONSTRUCTION ACTIVITY IS TO BE CONTAINED WITHIN CONSTRUCTION BARRICADES OR FENCES. CONTRACTORS SHALL PROTECT OWNERS EXISTING CONSTRUCTION ADJACENT TO NEW CONSTRUCTION. AFTER WORK OF THIS CONTRACT, CLEAN AND RETURN TO ACCEPTABLE CONDITION EXISTING AREAS EFFECTED BY THE WORK TO THE OWNERS SATISFACTION.
11. CONTRACTOR TO PROVIDE SHORING AND BRACING AS REQUIRED AT EXISTING CONSTRUCTION.
12. PROTECT ALL EXISTING SURFACES, EQUIPMENT, ETC TO REMAIN. THE CONTRACTOR SHALL REPAIR AND MAKE GOOD ANY DAMAGE TO ADJOINING SURFACES OR AREAS NOT PART OF THIS CONTRACT AT NO COST TO THE OWNER.
13. MAINTAIN A SAFE AND CLEAR ACCESS WAY AT ALL TIMES THROUGH WALKS, DRIVE APPROACHES AND MAIN TRAFFIC AREAS.
14. PROVIDE DUST, WEATHER, AND SECURITY PROTECTION TO AREAS STILL IN USE DURING THE DEMOLITION AND CONSTRUCTION PHASES. PROVIDE SECURE BARRICADES BETWEEN ACTIVE PEDESTRIAN WALKWAYS AND CONSTRUCTION ACTIVITIES.
15. MOST, BUT NOT ALL UTILITIES ARE SHOWN IN THEIR APPROXIMATE LOCATION ON THE DRAWINGS. THE CONTRACTOR SHALL INFORM WEBER STATE UNIVERSITY PROJECT MANAGER 48 HOURS PRIOR TO ANY ACTIVITY THAT MIGHT AFFECT THESE UTILITIES. IF DAMAGE TO EXISTING UTILITIES IS CAUSED AS A RESULT OF THE CONTRACTOR'S OPERATIONS, THE UTILITIES SHALL BE IMMEDIATELY REPAIRED TO THE SATISFACTION OF WEBER STATE UNIVERSITY AT THE EXPENSE OF THE CONTRACTOR.

- U. CLOCKS
- V. DOOR OPERATORS
- W. DOOR CLOSERS
- X. THE FIRE ALARM PANEL WILL BE RELOCATED TO THE EAST BUILDING
- Y. TVS
- Z. PROJECTORS
- A-1. PROJECTION SCREENS
- B-1. TOILET ACCESSORIES
- C-1. KITCHEN EQUIPMENT
- D-1. DOOR HOLD OPEN DEVICES
- E-1. WINDOW COVERINGS
- F-1. ALL FURNISHINGS AND FIXTURES

**KEYNOTES :**

- ① REMOVE EXISTING SECTION OF WALL AS INDICATED
- ② REMOVE EXISTING MAIL BOXES, SALVAGE FOR REUSE
- ③ REMOVE EXISTING DOOR AND FRAME AS INDICATED
- ④ REMOVE EXISTING MILLWORK AS INDICATED
- ⑤ REMOVE EXISTING PLUMBING FIXTURE AS INDICATED - RE: MECHANICAL FOR ADDITIONAL INFORMATION
- ⑦ REMOVE EXISTING OVERHEAD COILING DOOR/GRILL AND FRAME (SALVAGE AT MAIL ROOM)
- ⑧ REMOVE EXISTING METAL LOCKERS AND BASE
- ⑨ REMOVE EXISTING WINDOW FRAME AND GLAZING INTR. ONLY
- ⑩ REMOVE EXISTING CMU WALL TO 3'-4" HIGH
- ⑭ REMOVE EXISTING CERAMIC TILE AND GROUT BED AT FLOOR
- ⑮ REMOVE EXISTING HAND RAILS, SALVAGE
- \* REMOVE AND SALVAGE

**DEMOLITION PLAN LEGEND**

- EXISTING TO REMAIN
- - - - - ITEMS TO BE REMOVED

**MHTN ARCHITECTS, INC.**  
 420 East South Temple  
 Suite 100  
 Salt Lake City, Utah 84111  
 Telephone (801) 595-6700  
 Telefax (801) 595-6717  
 www.mhtn.com

**SHEPHERD UNION RENOVATION**  
**WEBER STATE UNIVERSITY**  
 OGDEN CAMPUS OGDEN, UTAH


UTAH STATE DIVISION OF  
 FACILITIES CONSTRUCTION & MANAGEMENT  
 DFCM PROJECT NO. 03215810

MHTN PROJECT NO. 200556.00	
DRAWN BY: MP CHECKED BY: MG	
ISSUED:	
NO.	DATE DESCRIPTION
1	2/15/08 BID PACKAGE #1
REVISIONS:	
NO.	DATE DESCRIPTION
▲	
▲	
▲	
▲	
▲	

**FIRST LEVEL DEMOLITION PLAN AREA 'B'**

BID PACKAGE #1:  
 DEMOLITION & ABATEMENT

**DAE101.B**

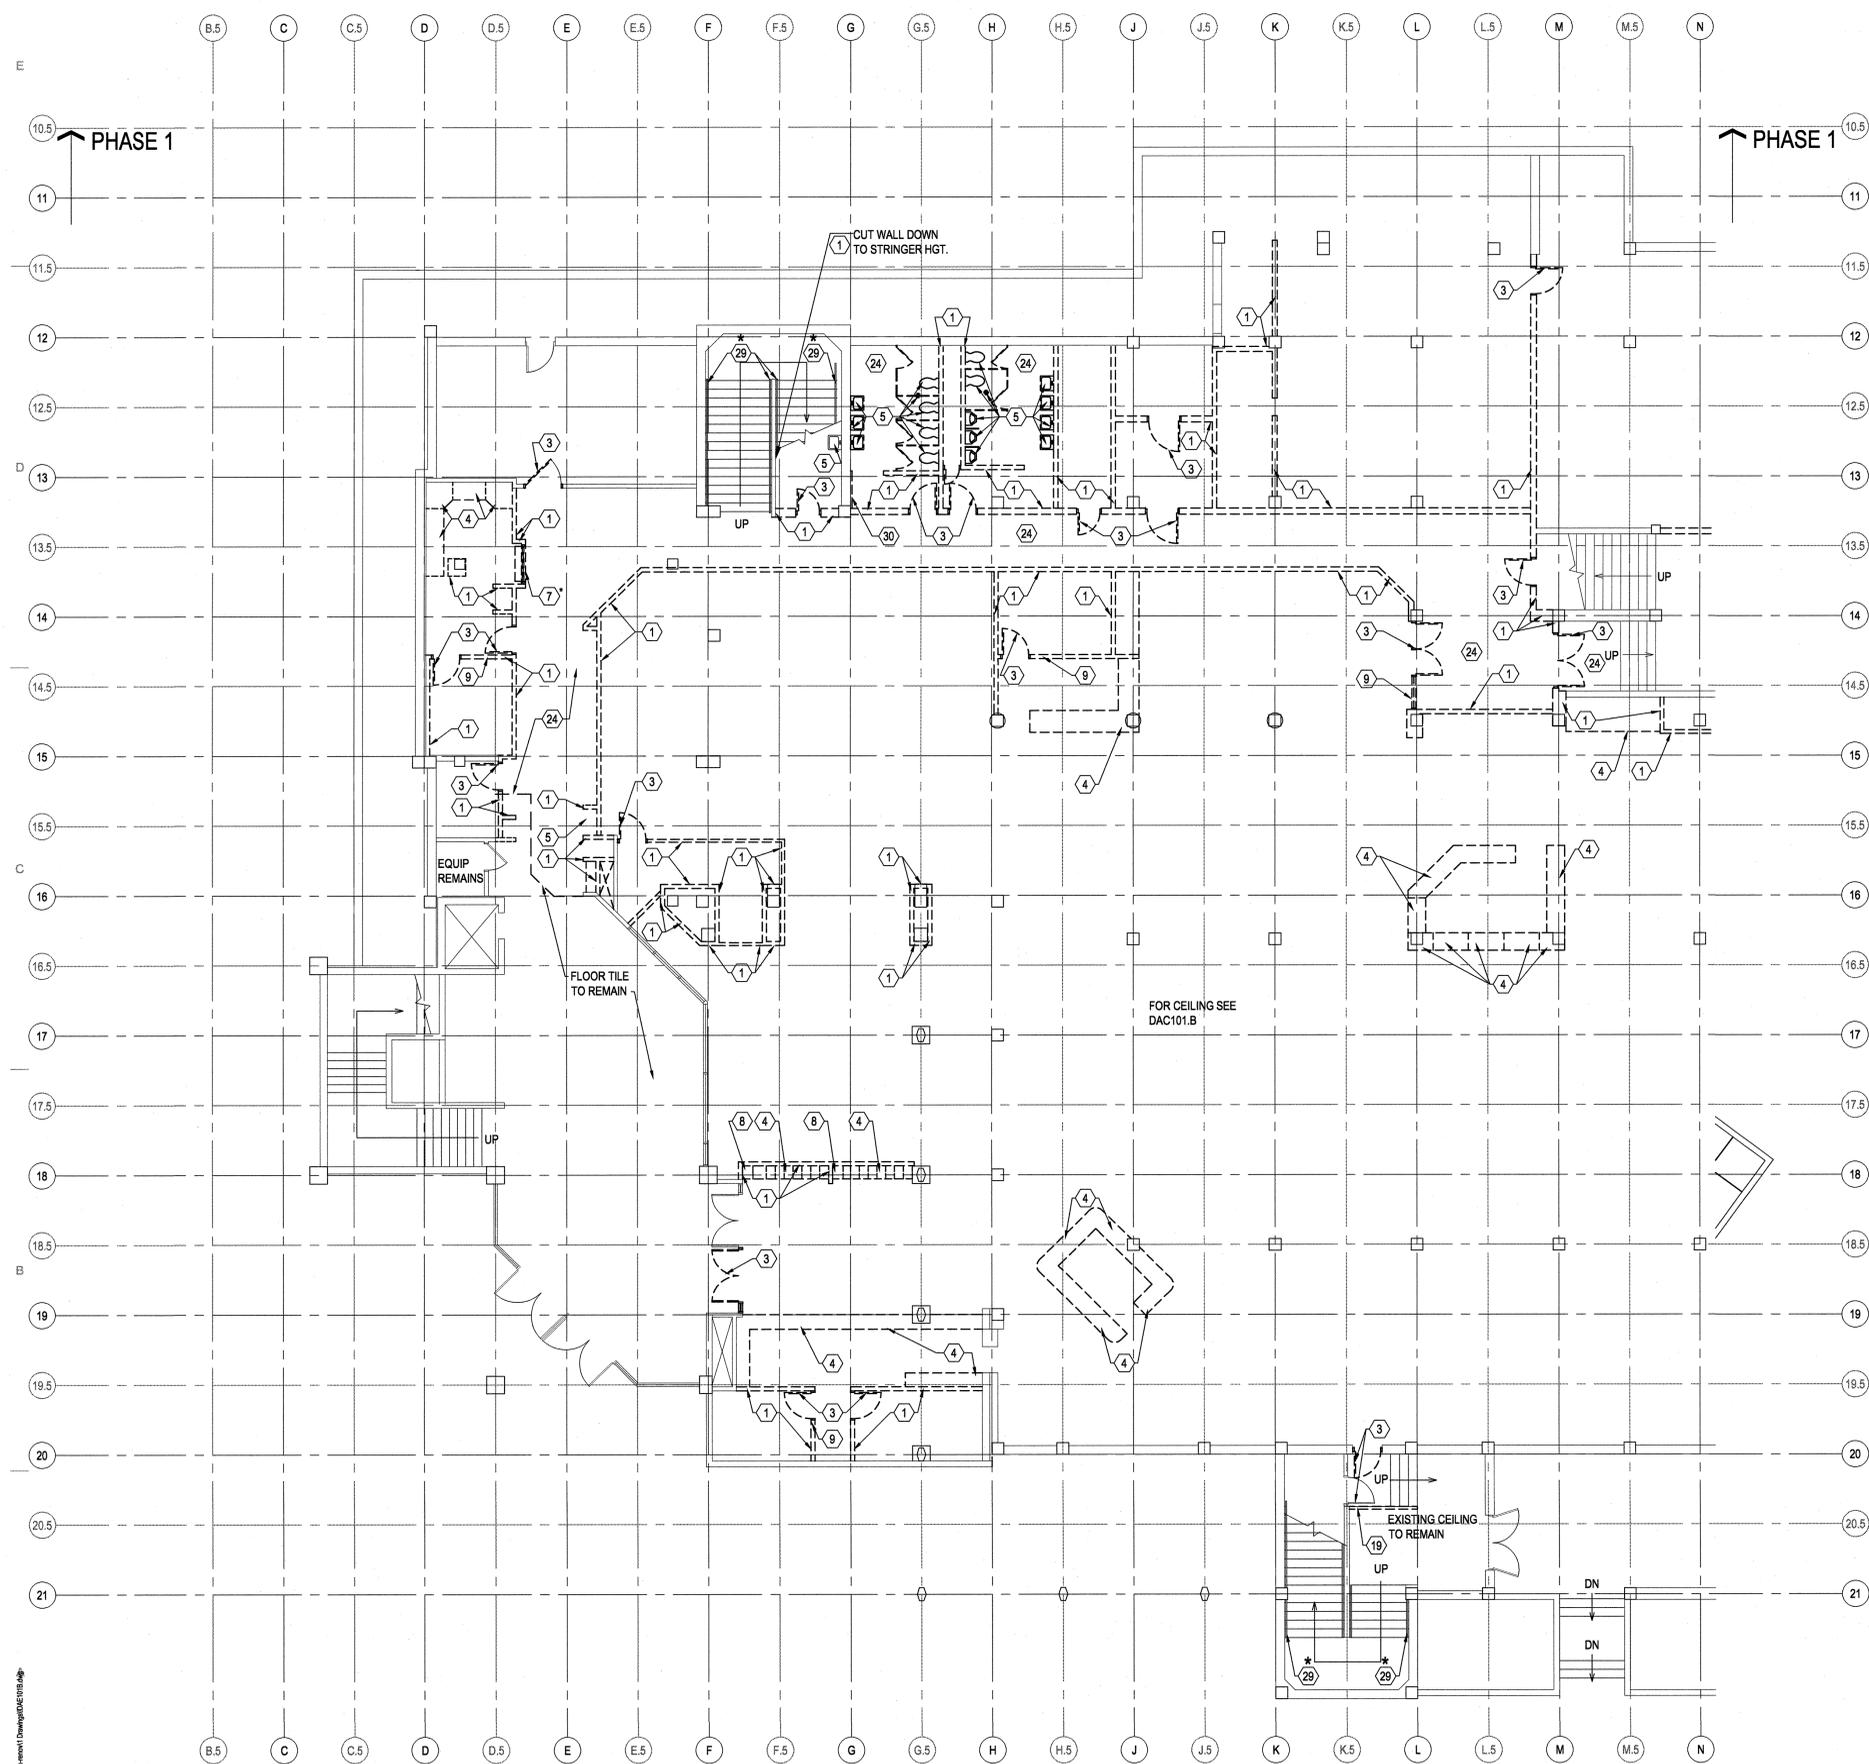


**FIRST LEVEL DEMOLITION PLAN AREA 'B'**

0 4' 8' 16'

SCALE: 1/8" = 1'-0"

For details see U.S. 2006-020m  
 K:\mhtn\2006\0202\ShepherdUnionRenov\Drawing\DAC101.dwg

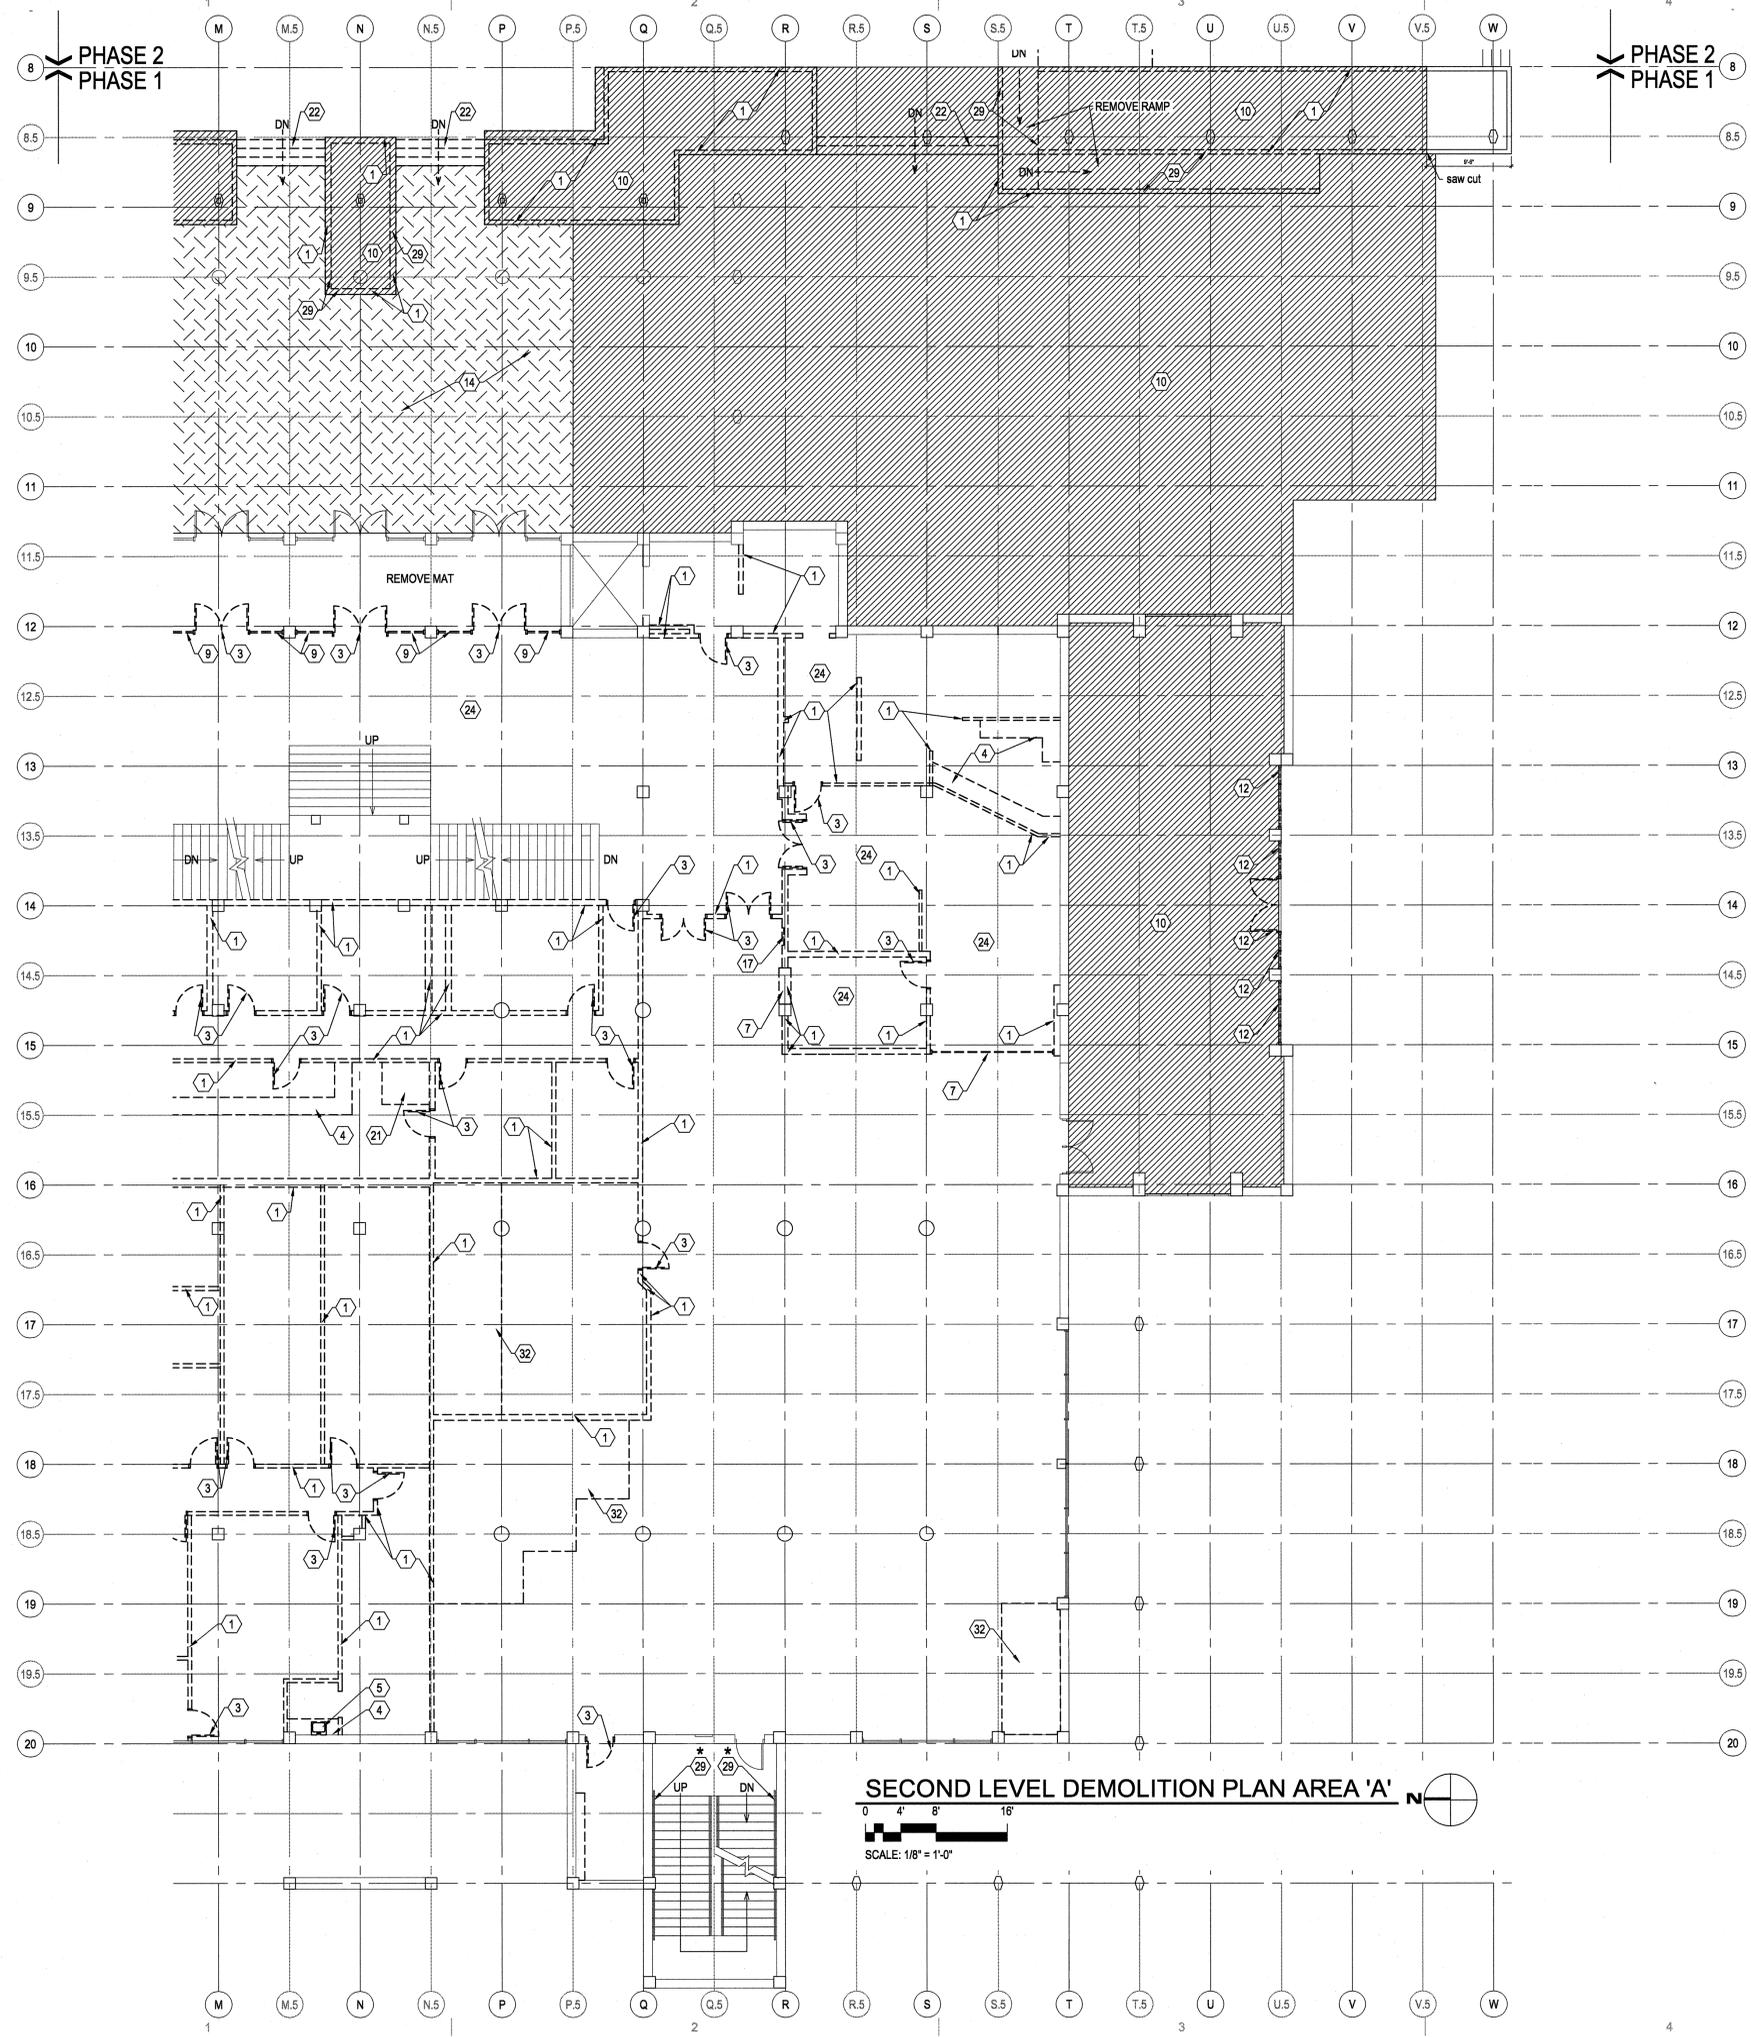



**GENERAL DEMO NOTES:**

- REMOVE ALL EXISTING FLOORING MATERIALS, INCLUDING GROUT BEDS TO EXISTING STRUCTURAL TOPPING OR SLAB ON GRADE UNO.
- REMOVE ALL EXISTING CEILING, SOFFITS AND SUSPENSION SYSTEMS UNO.
- ALL DEMOLISHED OR REMOVED EXISTING MATERIAL SHALL BE LEGALLY DISPOSED OF BY THE CONTRACTOR, UNLESS NOTED OTHERWISE.
- OWNER SALVAGED ITEMS THAT WILL BE REMOVED FROM THE BUILDING PRIOR TO START OF DEMOLITION INCLUDE:
  - PLUMBING FLUSH VALVES, FAUCETS AND ELECTRIC WATER COOLERS.
  - HVAC CONTROLS.
  - NETWORK EQUIPMENT, CLOCKS AND CLOCK RELAYS.
  - ELECTRIC MOTORS AND CONTROLS
  - FIRE ALARM HORNBUSTERS, PULL STATIONS AND SMOKE DETECTORS.
  - ALL WALL MOUNTED WHITE BOARDS/CHALK BOARDS
  - FLUSH VALVES
  - HVAC CONTROLS; JCC CONTROL PANELS
  - IT CLOSET RACKS, BLOCKS, ETC.
  - ALL CIRCUIT BREAKERS FROM THE ELECTRICAL PANELS AS THE POWER IS TURNED OFF TO THEM.
  - ALL USABLE CONTACTORS IN THE MOTOR CONTROL CENTERS
  - 8" HD FIXTURES AT LOADING DOCK & MECHANICAL ROOM
  - RA WALL GRILL IN THE BOOKSTORE
  - LOCKS, MORTISES, CORES, PANIC DEVICES
  - NOTE: THE HVAC METASYS SYSTEM IN THE EAST BUILDING MECH ROOM IS TO STAY ACTIVE FOR BOTH PHASES OF CONSTRUCTION WILL BE SHOWN ON MECH. DRAWINGS, MOVED INTO THE TUNNEL.
  - CLOCKS
  - DOOR OPERATORS
  - DOOR CLOSERS
  - THE FIRE ALARM PANEL WILL BE RELOCATED TO THE EAST BUILDING
  - TVS
  - PROJECTORS
  - PROJECTOR SCREENS
  - TOILET ACCESSORIES
  - KITCHEN EQUIPMENT
  - DOOR HOLD OPEN DEVICES
  - WINDOW COVERINGS
  - ALL FURNISHINGS AND FIXTURES
- DEBRIS SHALL BE REMOVED FROM SITE DAILY OR AS DIRECTED BY THE CONSTRUCTION MANAGER.
- CONTRACTOR IS RESPONSIBLE FOR VERIFYING ALL DIMENSIONS AND CONDITIONS AT THE SITE BEFORE SUBMITTING A BID OR PROCEEDING WITH ANY PORTION OF THE WORK.
- WHENEVER QUESTIONS ARISE OR CONDITIONS ARE ENCOUNTERED WHICH ARE NOT COVERED BY OR ARE IN CONFLICT WITH THE CONTRACT DOCUMENTS, CONSULT WITH THE ARCHITECT PRIOR TO TAKING ANY FURTHER ACTION.
- CUT AND PATCH EXISTING BUILDING CONSTRUCTION AS REQUIRED. CUTTING AND DRILLING OF STRUCTURAL MEMBERS NOT DETAILED REQUIRES THE WRITTEN PERMISSION OF THE STRUCTURAL ENGINEER.
- THE CONTRACTOR SHALL COORDINATE PHASING & TIMING OF THE WORK WITH THE OWNER AND ARCHITECT TO MEET THE OWNERS SCHEDULE AND ALLOWABLE CONSTRUCTION WORK HOURS.
- ALL CONSTRUCTION ACTIVITY IS TO BE CONTAINED WITHIN CONSTRUCTION BARRICADES OR FENCES. CONTRACTORS SHALL PROTECT OWNERS EXISTING CONSTRUCTION ADJACENT TO NEW CONSTRUCTION. AFTER WORK OF THIS CONTRACT, CLEAN AND RETURN TO ACCEPTABLE CONDITION EXISTING AREAS EFFECTED BY THE WORK TO THE OWNERS SATISFACTION.
- CONTRACTOR TO PROVIDE SHORING AND BRACING AS REQUIRED AT EXISTING CONSTRUCTION.
- PROTECT ALL EXISTING SURFACES, EQUIPMENT, ETC TO REMAIN. THE CONTRACTOR SHALL REPAIR AND MAKE GOOD ANY DAMAGE TO ADJOINING SURFACES OR AREAS NOT PART OF THIS CONTRACT AT NO COST TO THE OWNER.
- MAINTAIN A SAFE AND CLEAR ACCESS WAY AT ALL TIMES THROUGH WALKS, DRIVE APPROACHES AND MAIN TRAFFIC AREAS.
- PROVIDE DUST, WEATHER, AND SECURITY PROTECTION TO AREAS STILL IN USE DURING THE DEMOLITION AND CONSTRUCTION PHASES. PROVIDE SECURE BARRICADES BETWEEN ACTIVE PEDESTRIAN WALKWAYS AND CONSTRUCTION ACTIVITIES.
- MOST, BUT NOT ALL UTILITIES ARE SHOWN IN THEIR APPROXIMATE LOCATION ON THE DRAWINGS. THE CONTRACTOR SHALL INFORM WEBER STATE UNIVERSITY PROJECT MANAGER 48 HOURS PRIOR TO ANY ACTIVITY THAT MIGHT AFFECT THESE UTILITIES. IF DAMAGE TO EXISTING UTILITIES IS CAUSED AS A RESULT OF THE CONTRACTOR'S OPERATIONS, THE UTILITIES SHALL BE IMMEDIATELY REPAIRED TO THE SATISFACTION OF WEBER STATE UNIVERSITY AT THE EXPENSE OF THE CONTRACTOR.

**KEYNOTES :**

- REMOVE EXISTING SECTION OF WALL AS INDICATED
- REMOVE EXISTING DOOR AND FRAME AS INDICATED
- REMOVE EXISTING MILLWORK AS INDICATED
- REMOVE EXISTING OVERHEAD COILING DOOR/GRILL AND FRAME (SALVAGE AT MAIL ROOM)
- REMOVE EXISTING WINDOW FRAME AND GLAZING INTR. ONLY
- REMOVE EXISTING CONC. SLAB AS INDICATED BY SHADED AREA
- REMOVE EXISTING METAL FENCE AND GATE
- EXISTING PAVERS AND CONC. SLAB TO BE REMOVED
- REMOVE EXISTING RECESSED FIRE EXTINGUISHER CABINET
- REMOVE EXISTING EQUIPMENT SALVAGED BY OWNER
- REMOVE EXISTING STAIR, LANDING AND HANDRAILS
- REMOVE EXISTING CERAMIC TILE AND GROUT BED AT FLOOR
- REMOVE EXISTING HAND RAILS, SALVAGE
- REMOVE EXISTING RAISED FLOOR
- REMOVE AND SALVAGE

**DEMOLITION PLAN LEGEND**

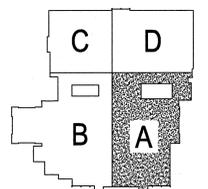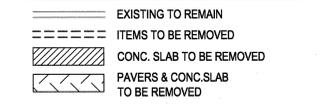

**MHTN ARCHITECTS, INC.**  
 420 East South Temple  
 Suite 100  
 Salt Lake City, Utah 84111  
 Telephone (801) 595-6700  
 Telefax (801) 595-6717  
 www.mhtn.com

**SHEPHERD UNION RENOVATION**  
**WEBER STATE UNIVERSITY**  
 OGDEN CAMPUS OGDEN, UTAH

UTAH STATE DIVISION OF  
 FACILITIES CONSTRUCTION & MANAGEMENT  
 DFCM PROJECT NO. 03215810

MHTN PROJECT NO. 200556.00  
 03215810  
 DRAWN BY: MP CHECKED BY: MG


NO.	DATE	DESCRIPTION
1	2/15/08	BID PACKAGE #1

NO.	DATE	DESCRIPTION

**SECOND LEVEL DEMOLITION PLAN AREA 'A'**

BID PACKAGE #1:  
 DEMOLITION & ABATEMENT

**DAE102.A**

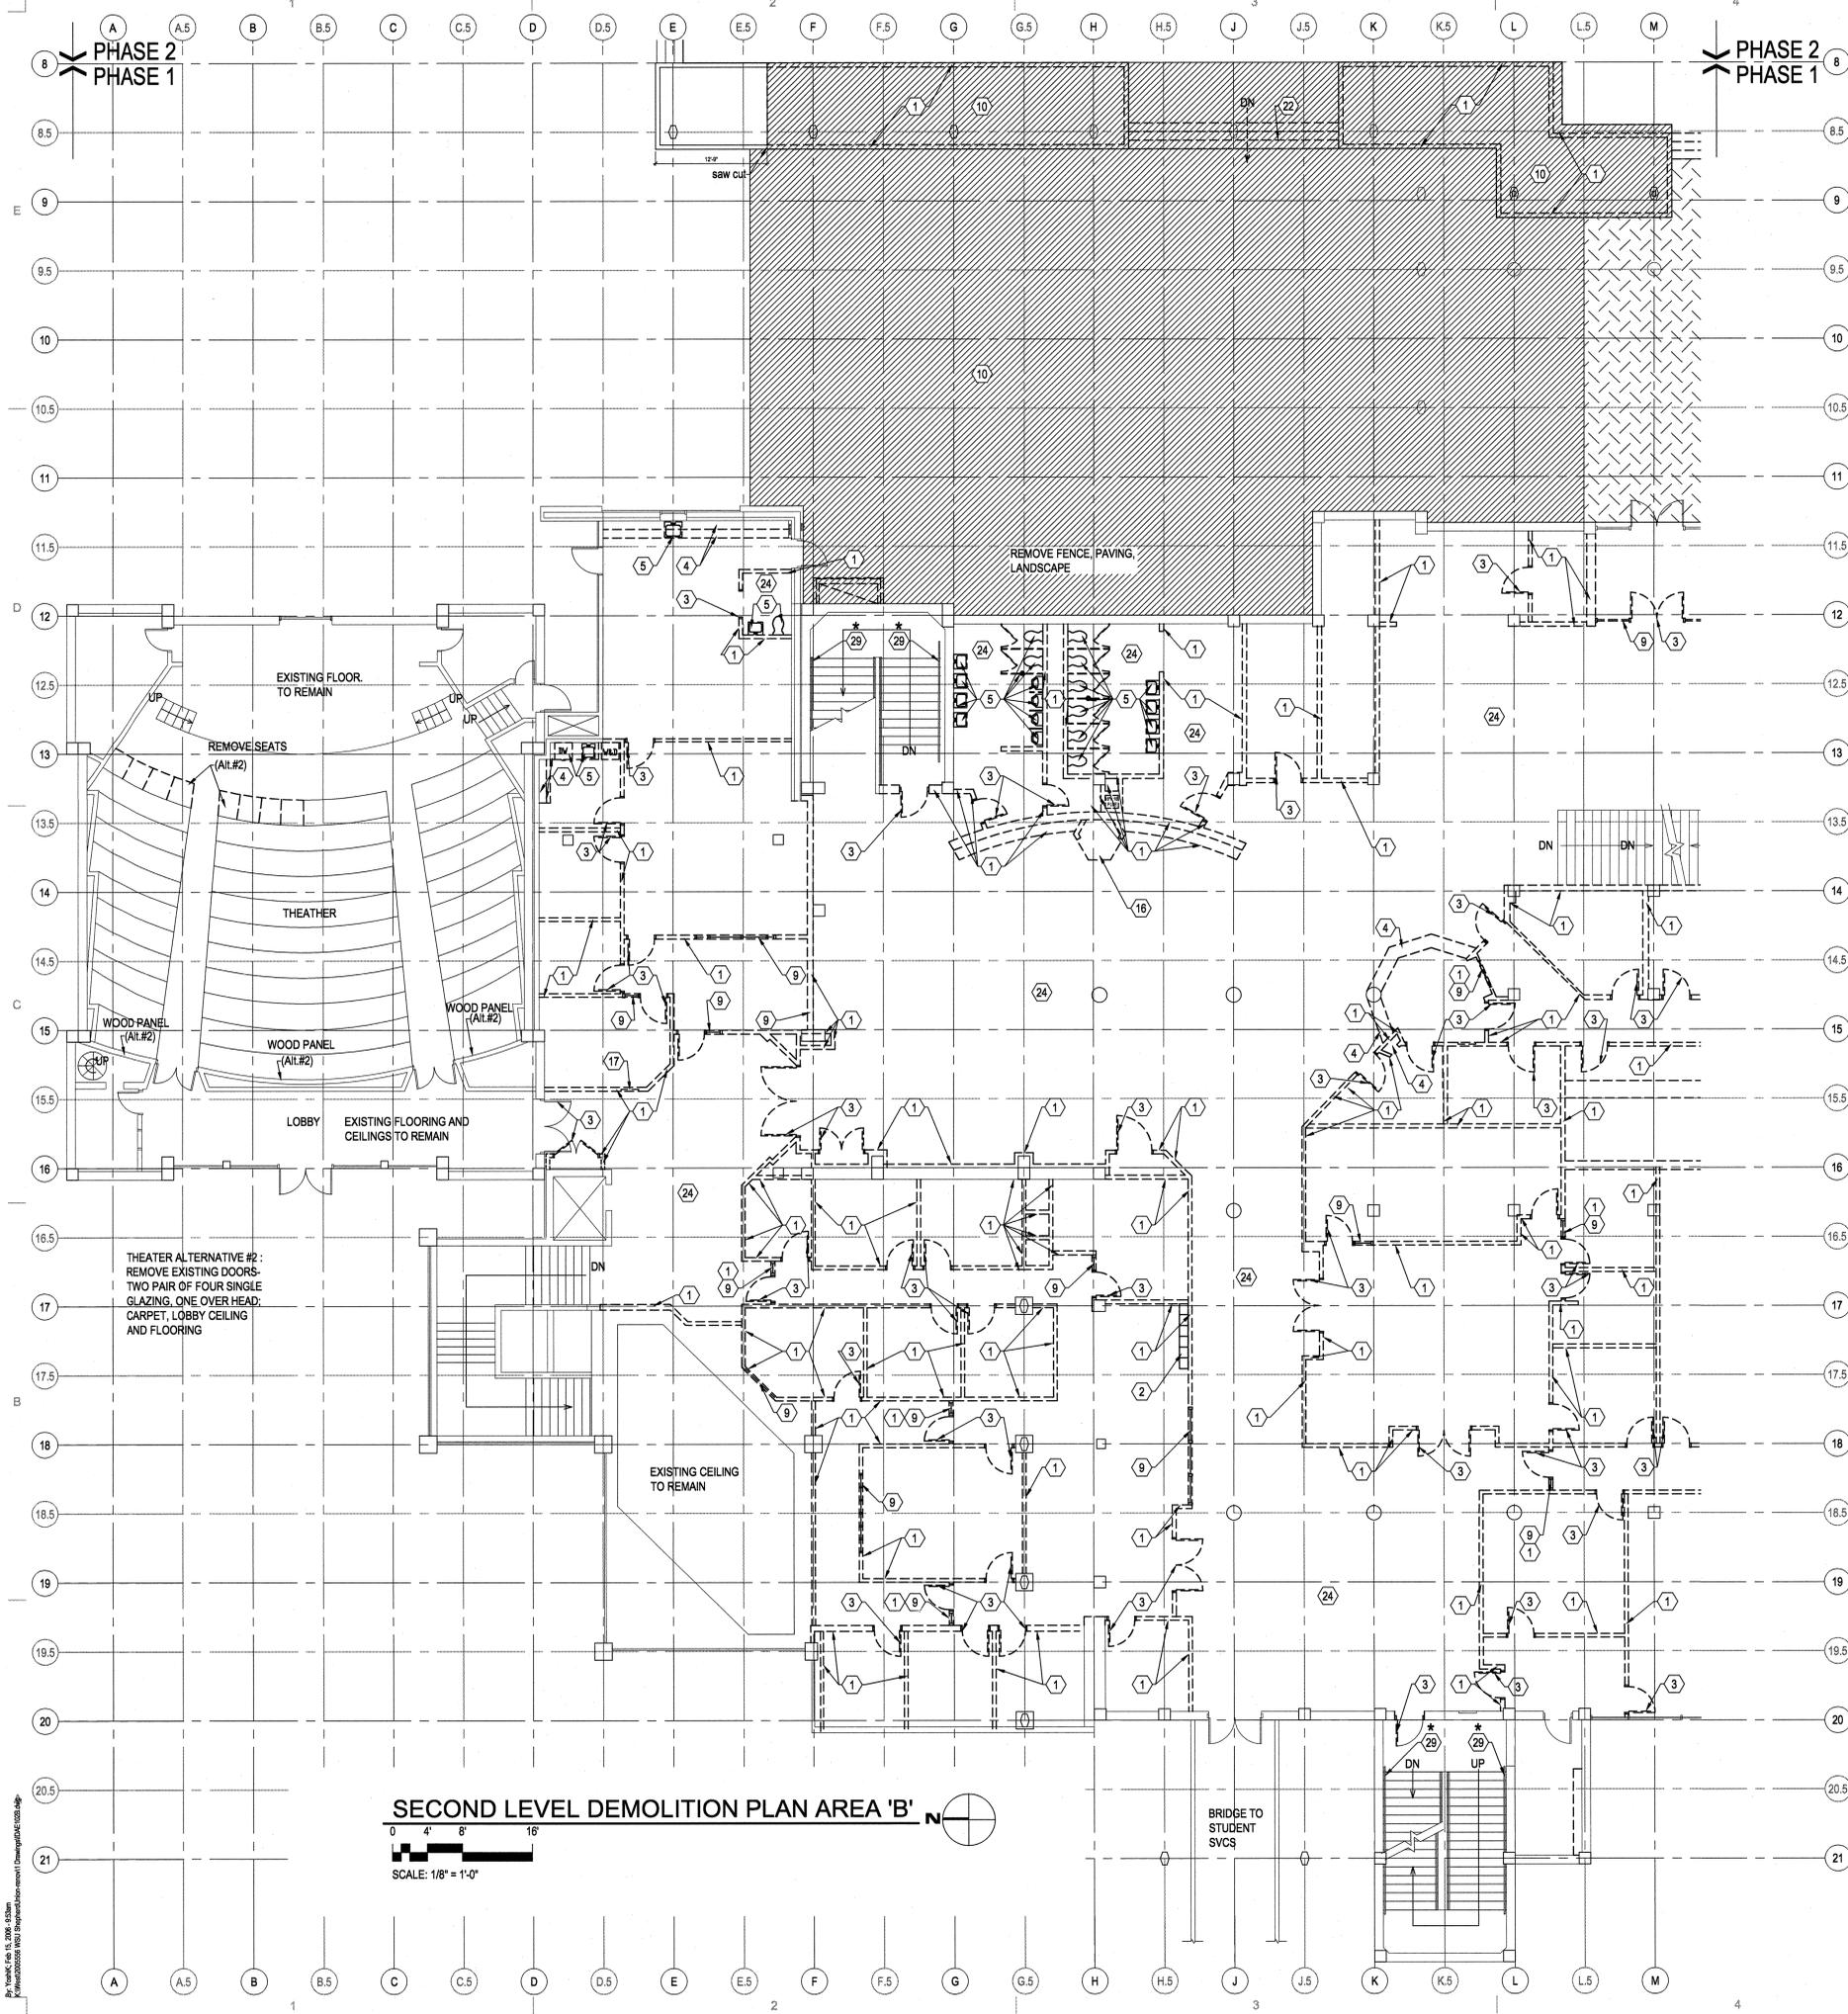

**GENERAL DEMO NOTES:**


- 1 REMOVE ALL EXISTING FLOORING MATERIALS, INCLUDING GROUT BEDS TO EXISTING STRUCTURAL TOPPING OR SLAB ON GRADE UNO.
- 2 REMOVE ALL EXISTING CEILINGS, SOFFITS AND SUSPENSION SYSTEMS UNO.
- 3 ALL DEMOLISHED OR REMOVED EXISTING MATERIAL SHALL BE LEGALLY DISPOSED OF BY THE CONTRACTOR, UNLESS NOTED OTHERWISE.
- 4 OWNER SALVAGED ITEMS THAT WILL BE REMOVED FROM THE BUILDING PRIOR TO START OF DEMOLITION INCLUDE:
  - A. PLUMBING FLUSH VALVES, FAUCETS AND ELECTRIC WATER COOLERS.
  - B. HVAC CONTROLS.
  - C. NETWORK EQUIPMENT, CLOCKS AND CLOCK RELAYS.
  - D. ELECTRIC MOTORS AND CONTROLS
  - E. FIRE ALARM HORNSTROBES, PULL STATIONS AND SMOKE DETECTORS.
  - F. ALL WALL MOUNTED WHITE BOARDS/CHALK BOARDS
  - G. FLUSH VALVES
  - H. HVAC CONTROLS: JCC CONTROL PANELS
  - I. FIRE ALARM DEVICES
  - J. BOOKSTORE ELECTRONIC BALLASTS
  - K. NETWORK SWITCHES
  - L. CATV AMPLIFIERS
  - M. BOOKSTORE PAGING SYSTEM
  - N. IT CLOSET RACKS, BLOCKS, ETC.
  - O. ALL CIRCUIT BREAKERS FROM THE ELECTRICAL PANELS AS THE POWER IS TURNED OFF TO THEM.
  - P. ALL USABLE CONTACTORS IN THE MOTOR CONTROL CENTERS
  - Q. 8" HO FIXTURES AT LOADING DOCK & MECHANICAL ROOM
  - R. RA WALL GRILL IN THE BOOKSTORE
  - S. LOCKS, MORTISES, CORES, PANIC DEVICES
  - T. NOTE: THE HVAC METASYS SYSTEM IN THE EAST BUILDING MECH ROOM IS TO STAY ACTIVE FOR BOTH PHASES OF CONSTRUCTION WILL BE SHOWN ON MECH. DRAWINGS, MOVED INTO THE TUNNEL.
  - U. CLOCKS
  - V. DOOR OPERATORS
  - W. DOOR CLOSERS
  - X. THE FIRE ALARM PANEL WILL BE RELOCATED TO THE EAST BUILDING
  - Y. TVS
  - Z. PROJECTORS
- 5 DEBRIS SHALL BE REMOVED FROM SITE DAILY OR AS DIRECTED BY THE CONSTRUCTION MANAGER.
- 6 CONTRACTOR IS RESPONSIBLE FOR VERIFYING ALL DIMENSIONS AND CONDITIONS AT THE SITE BEFORE SUBMITTING A BID OR PROCEEDING WITH ANY PORTION OF THE WORK.
- 7 WHENEVER QUESTIONS ARISE OR CONDITIONS ARE ENCOUNTERED WHICH ARE NOT COVERED BY OR ARE IN CONFLICT WITH THE CONTRACT DOCUMENTS, CONSULT WITH THE ARCHITECT PRIOR TO TAKING ANY FURTHER ACTION.
- 8 CUT AND PATCH EXISTING BUILDING CONSTRUCTION AS REQUIRED. CUTTING AND DRILLING OF STRUCTURAL MEMBERS NOT DETAILED REQUIRES THE WRITTEN PERMISSION OF THE STRUCTURAL ENGINEER.
- 9 THE CONTRACTOR SHALL COORDINATE PHASING & TIMING OF THE WORK WITH THE OWNER AND ARCHITECT TO MEET THE OWNER'S SCHEDULE AND ALLOWABLE CONSTRUCTION WORK HOURS.
- 10 ALL CONSTRUCTION ACTIVITY IS TO BE CONTAINED WITHIN CONSTRUCTION BARRICADES OR FENCES. CONTRACTORS SHALL PROTECT OWNERS EXISTING CONSTRUCTION ADJACENT TO NEW CONSTRUCTION. AFTER WORK OF THIS CONTRACT, CLEAN AND RETURN TO ACCEPTABLE CONDITION EXISTING AREAS EFFECTED BY THE WORK TO THE OWNERS SATISFACTION.
- 11 CONTRACTOR TO PROVIDE SHORING AND BRACING AS REQUIRED AT EXISTING CONSTRUCTION.
- 12 PROTECT ALL EXISTING SURFACES, EQUIPMENT, ETC TO REMAIN. THE CONTRACTOR SHALL REPAIR AND MAKE GOOD ANY DAMAGE TO ADJOINING SURFACES OR AREAS NOT PART OF THIS CONTRACT AT NO COST TO THE OWNER.
- 13 MAINTAIN A SAFE AND CLEAR ACCESS WAY AT ALL TIMES THROUGH WALKS, DRIVE APPROACHES AND MAIN TRAFFIC AREAS.
- 14 PROVIDE DUST, WEATHER, AND SECURITY PROTECTION TO AREAS STILL IN USE DURING THE DEMOLITION AND CONSTRUCTION PHASES. PROVIDE SECURE BARRICADES BETWEEN ACTIVE PEDESTRIAN WALKWAYS AND CONSTRUCTION ACTIVITIES.
- 15 MOST, BUT NOT ALL UTILITIES ARE SHOWN IN THEIR APPROXIMATE LOCATION ON THE DRAWINGS. THE CONTRACTOR SHALL INFORM WEBER STATE UNIVERSITY PROJECT MANAGER 48 HOURS PRIOR TO ANY ACTIVITY THAT MIGHT AFFECT THESE UTILITIES. IF DAMAGE TO EXISTING UTILITIES IS CAUSED AS A RESULT OF THE CONTRACTOR'S OPERATIONS, THE UTILITIES SHALL BE IMMEDIATELY REPAIRED TO THE SATISFACTION OF WEBER STATE UNIVERSITY AT THE EXPENSE OF THE CONTRACTOR.

**KEYNOTES :**

- ① REMOVE EXISTING SECTION OF WALL AS INDICATED
- ② REMOVE EXISTING MAIL BOXES, SALVAGE FOR REUSE
- ③ REMOVE EXISTING DOOR AND FRAME AS INDICATED
- ④ REMOVE EXISTING MILLWORK AS INDICATED
- ⑤ REMOVE EXISTING PLUMBING FIXTURE AS INDICATED - RE: MECHANICAL FOR ADDITIONAL INFORMATION
- ⑨ REMOVE EXISTING WINDOW FRAME AND GLAZING INTR. ONLY
- ⑫ REMOVE EXISTING FIREPLACE, HEARTH, FLUE, ETC.
- ⑰ REMOVE EXISTING RECESSED FIRE EXTINGUISHER CABINET
- ⑳ REMOVE EXISTING STAIR, LANDING AND HANDRAILS
- ㉔ REMOVE EXISTING CERAMIC TILE AND GROUT BED AT FLOOR
- ㉘ REMOVE EXISTING HAND RAILS, SALVAGE
- \* REMOVE AND SALVAGE

**DEMOLITION PLAN LEGEND**

- EXISTING TO REMAIN
- - - - - ITEMS TO BE REMOVED
- ▨ CONC. SLAB TO BE REMOVED
- ▧ PAVERS & CONC. SLAB TO BE REMOVED

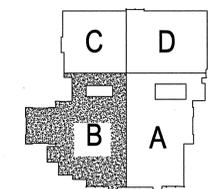

**SECOND LEVEL DEMOLITION PLAN AREA 'B'**  
 SCALE: 1/8" = 1'-0"

**MHTN ARCHITECTS, INC.**  
 420 East South Temple  
 Suite 100  
 Salt Lake City, Utah 84111  
 Telephone (801) 595-6700  
 Telefax (801) 595-6717  
 www.mhtn.com

**SHEPHERD UNION RENOVATION**  
**WEBER STATE UNIVERSITY**  
 OGDEN CAMPUS OGDEN, UTAH

UTAH STATE DIVISION OF  
 FACILITIES CONSTRUCTION & MANAGEMENT  
 DFCM PROJECT NO. 03215810

MHTN PROJECT NO. 200556.03  
 03215810  
 DRAWN BY: MP CHECKED BY: MG

NO.	DATE	DESCRIPTION
1	2/15/08	BID PACKAGE #1

NO.	DATE	DESCRIPTION

**SECOND LEVEL DEMOLITION PLAN AREA 'B'**

BID PACKAGE #1:  
 DEMOLITION & ABATEMENT  
 SHEET NUMBER

**DAE102.B**

**GENERAL DEMO NOTES:**

1. REMOVE ALL EXISTING FLOORING MATERIALS, INCLUDING GROUT BEDS, TO EXISTING STRUCTURAL TOPPING OR SLAB ON GRADE UNG.
2. REMOVE ALL EXISTING CEILINGS, SOFFITS AND SUSPENSION SYSTEMS UNO.
3. ALL DEMOLISHED OR REMOVED EXISTING MATERIAL SHALL BE LEGALLY DISPOSED OF BY THE CONTRACTOR, UNLESS NOTED OTHERWISE.
4. OWNER SALVAGED ITEMS THAT WILL BE REMOVED FROM THE BUILDING PRIOR TO START OF DEMOLITION INCLUDE:
  - A. PLUMBING FLUSH VALVES, FAUCETS AND ELECTRIC WATER COOLERS.
  - B. HVAC CONTROLS.
  - C. NETWORK EQUIPMENT, CLOCKS AND CLOCK RELAYS.
  - D. ELECTRIC MOTORS AND CONTROLS
  - E. FIRE ALARM HORN/STROBES, PULL STATIONS AND SMOKE DETECTORS.
  - F. ALL WALL MOUNTED WHITE BOARDS/CHALK BOARDS
  - G. FLUSH VALVES
  - H. HVAC CONTROLS: JCC CONTROL PANELS
  - I. FIRE ALARM DEVICES
  - J. BOOKSTORE ELECTRONIC BALLASTS
  - K. NETWORK SWITCHES
  - L. CATV AMPLIFIERS
  - M. BOOKSTORE PAGING SYSTEM
  - N. IT CLOSET RACKS, BLOCKS, ETC.
  - O. ALL CIRCUIT BREAKERS FROM THE ELECTRICAL PANELS AS THE POWER IS TURNED OFF TO THEM.
  - P. ALL USABLE CONTACTORS IN THE MOTOR CONTROL CENTERS
  - Q. 8" HO FIXTURES AT LOADING DOCK & MECHANICAL ROOM
  - R. RA WALL GRILL IN THE BOOKSTORE
  - S. LOCKS, MORTISES, CORES, PANIC DEVICES
  - T. NOTE: THE HVAC METASYS SYSTEM IN THE EAST BUILDING MECH ROOM IS TO STAY ACTIVE FOR BOTH PHASES OF CONSTRUCTION WILL BE SHOWN ON MECH. DRAWINGS, MOVED INTO THE TUNNEL.
5. DEBRIS SHALL BE REMOVED FROM SITE DAILY OR AS DIRECTED BY THE CONSTRUCTION MANAGER.
6. CONTRACTOR IS RESPONSIBLE FOR VERIFYING ALL DIMENSIONS AND CONDITIONS AT THE SITE BEFORE SUBMITTING A BID OR PROCEEDING WITH ANY PORTION OF THE WORK.
7. WHENEVER QUESTIONS ARISE OR CONDITIONS ARE ENCOUNTERED WHICH ARE NOT COVERED BY OR ARE IN CONFLICT WITH THE CONTRACT DOCUMENTS, CONSULT WITH THE ARCHITECT PRIOR TO TAKING ANY FURTHER ACTION.
8. CUT AND PATCH EXISTING BUILDING CONSTRUCTION AS REQUIRED. CUTTING AND DRILLING OF STRUCTURAL MEMBERS NOT DETAILED REQUIRES THE WRITTEN PERMISSION OF THE STRUCTURAL ENGINEER.
9. THE CONTRACTOR SHALL COORDINATE PHASING & TIMING OF THE WORK WITH THE OWNER AND ARCHITECT TO MEET THE OWNERS SCHEDULE AND ALLOWABLE CONSTRUCTION WORK HOURS.
10. ALL CONSTRUCTION ACTIVITY IS TO BE CONTAINED WITHIN CONSTRUCTION BARRICADES OR FENCES. CONTRACTORS SHALL PROTECT OWNERS EXISTING CONSTRUCTION ADJACENT TO NEW CONSTRUCTION. AFTER WORK OF THIS CONTRACT, CLEAN AND RETURN TO ACCEPTABLE CONDITION EXISTING AREAS EFFECTED BY THE WORK TO THE OWNERS SATISFACTION.
11. CONTRACTOR TO PROVIDE SHORING AND BRACING AS REQUIRED AT EXISTING CONSTRUCTION.
12. PROTECT ALL EXISTING SURFACES, EQUIPMENT, ETC TO REMAIN. THE CONTRACTOR SHALL REPAIR AND MAKE GOOD ANY DAMAGE TO ADJOINING SURFACES OR AREAS NOT PART OF THIS CONTRACT AT NO COST TO THE OWNER.
13. MAINTAIN A SAFE AND CLEAR ACCESS WAY AT ALL TIMES THROUGH WALKS, DRIVE APPROACHES AND MAIN TRAFFIC AREAS.
14. PROVIDE DUST, WEATHER, AND SECURITY PROTECTION TO AREAS STILL IN USE DURING THE DEMOLITION AND CONSTRUCTION PHASES. PROVIDE SECURE BARRICADES BETWEEN ACTIVE PEDESTRIAN WALKWAYS AND CONSTRUCTION ACTIVITIES.
15. MOST, BUT NOT ALL UTILITIES ARE SHOWN IN THEIR APPROXIMATE LOCATION ON THE DRAWINGS. THE CONTRACTOR SHALL INFORM WEBER STATE UNIVERSITY PROJECT MANAGER 48 HOURS PRIOR TO ANY ACTIVITY THAT MIGHT AFFECT THESE UTILITIES. IF DAMAGE TO EXISTING UTILITIES IS CAUSED AS A RESULT OF THE CONTRACTOR'S OPERATIONS, THE UTILITIES SHALL BE IMMEDIATELY REPAIRED TO THE SATISFACTION OF WEBER STATE UNIVERSITY AT THE EXPENSE OF THE CONTRACTOR.



- U. CLOCKS
- V. DOOR OPERATORS
- W. DOOR CLOSERS
- X. THE FIRE ALARM PANEL WILL BE RELOCATED TO THE EAST BUILDING
- Y. TVS
- Z. PROJECTORS
- A-1. PROJECTION SCREENS
- B-1. TOILET ACCESSORIES
- C-1. KITCHEN EQUIPMENT
- D-1. DOOR HOLD OPEN DEVICES
- E-1. WINDOW COVERINGS
- F-1. ALL FURNISHINGS AND FIXTURES

**KEYNOTES :**

- ① REMOVE EXISTING SECTION OF WALL AS INDICATED
- ③ REMOVE EXISTING DOOR AND FRAME AS INDICATED
- ④ REMOVE EXISTING MILLWORK AS INDICATED
- ⑤ REMOVE EXISTING PLUMBING FIXTURE AS INDICATED - RE: MECHANICAL FOR ADDITIONAL INFORMATION
- ⑧ REMOVE EXISTING METAL LOCKERS AND BASE
- ⑰ REMOVE EXISTING RECESSED FIRE EXTINGUISHER CABINET
- ⑳ REMOVE EXISTING STAIR, LANDING AND HANDRAILS
- ㉔ REMOVE EXISTING CERAMIC TILE AND GROUT BED AT FLOOR
- \* REMOVE AND SALVAGE

**DEMOLITION PLAN LEGEND**


- EXISTING TO REMAIN
- - - - - ITEMS TO BE REMOVED
- ▨ CONC. SLAB TO BE REMOVED
- ▩ PAVERS & CONC. SLAB TO BE REMOVED

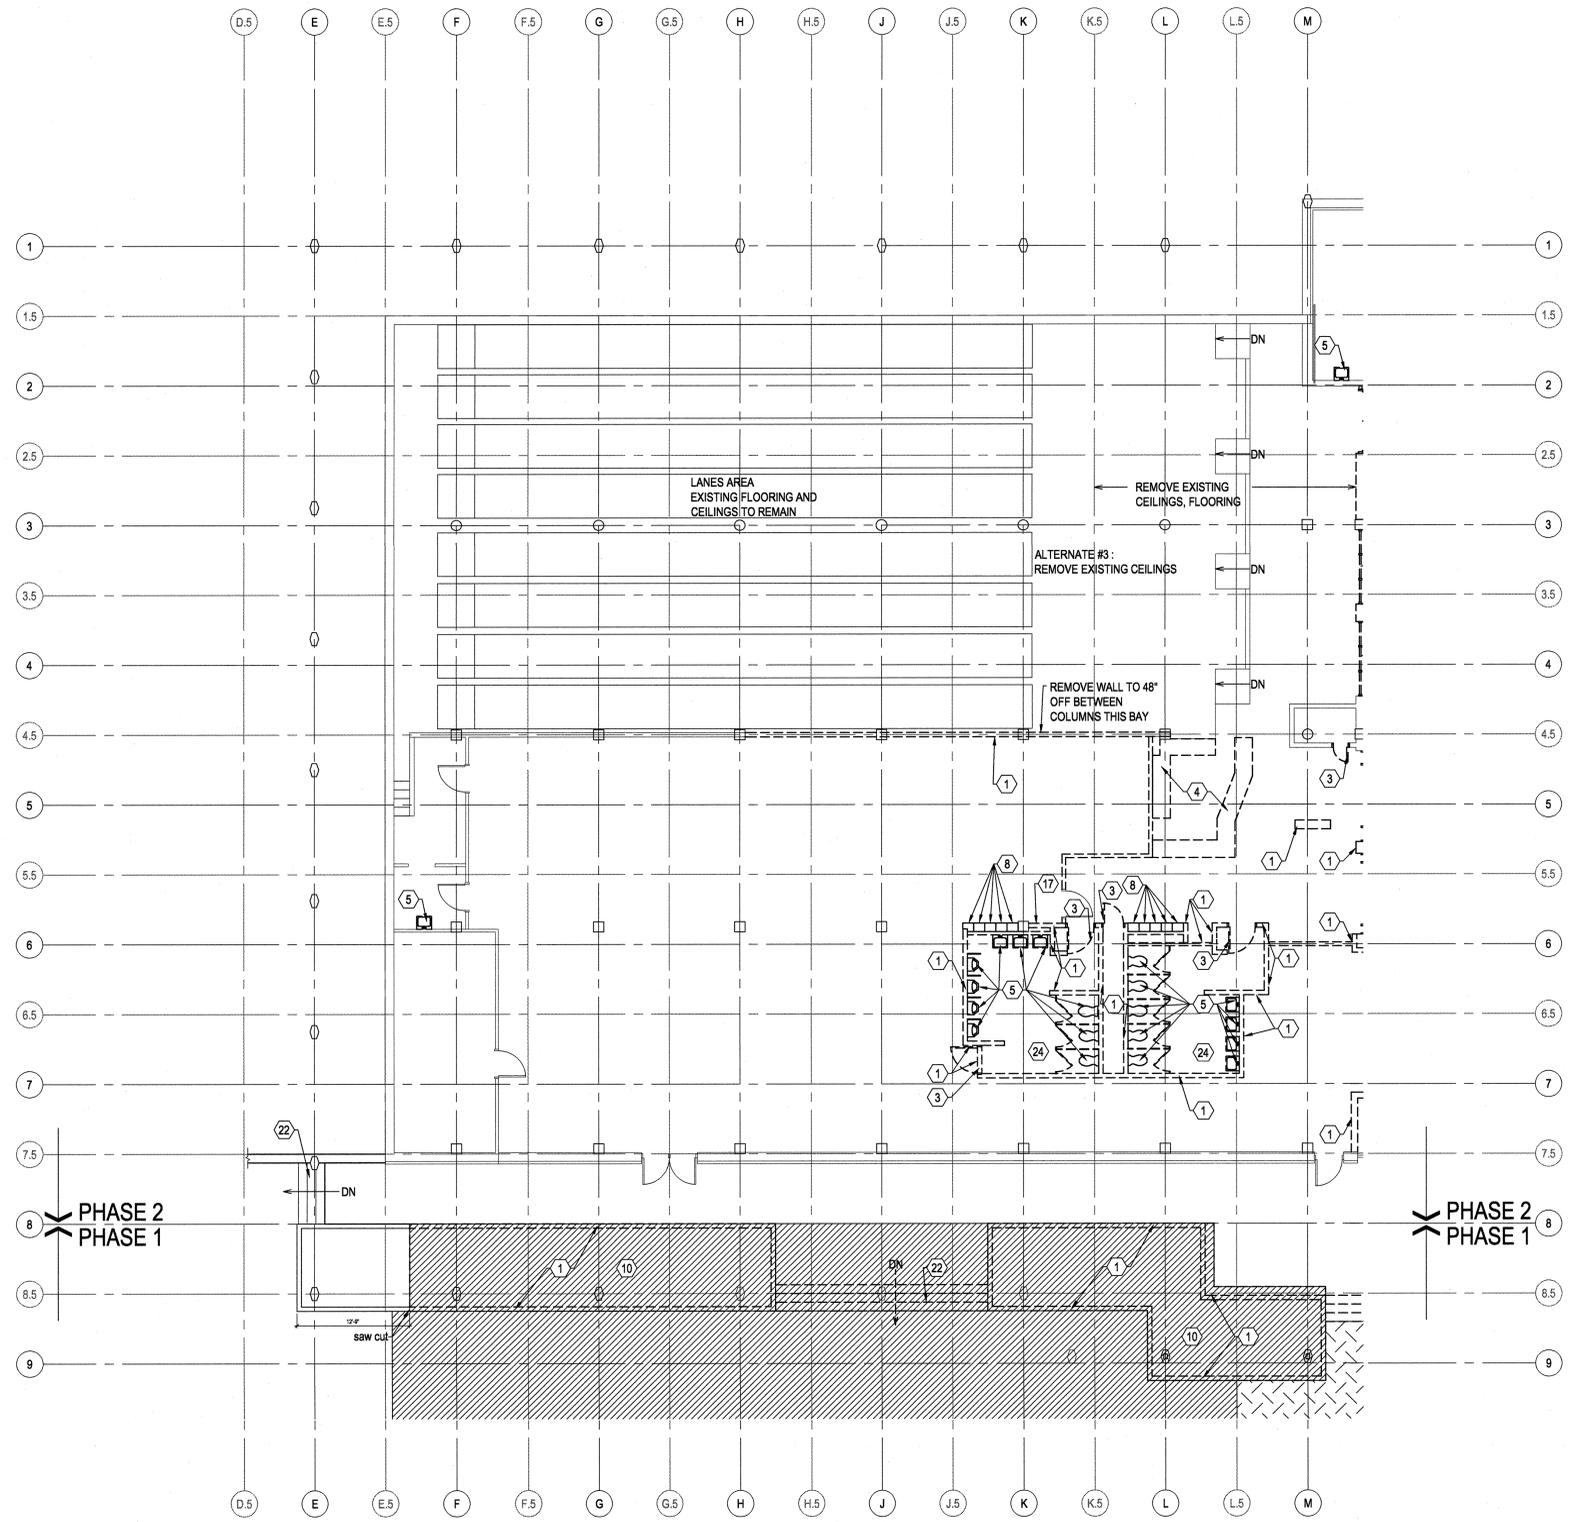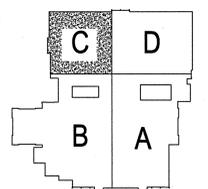

PHASE 2  
PHASE 1

PHASE 2  
PHASE 1

**SECOND LEVEL DEMOLITION PLAN AREA 'C'**

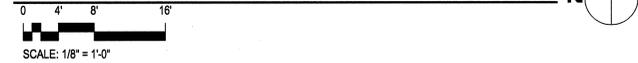

**MHTN ARCHITECTS, INC.**  
 420 East South Temple  
 Suite 100  
 Salt Lake City, Utah 84111  
 Telephone (801) 595-6700  
 Telefax (801) 595-6717  
 www.mhtn.com

**SHEPHERD UNION RENOVATION**  
**WEBER STATE UNIVERSITY**  
 OGDEN CAMPUS OGDEN, UTAH

UTAH STATE DIVISION OF  
 FACILITIES CONSTRUCTION & MANAGEMENT  
 DFCM PROJECT NO. 03215810

MHTN PROJECT NO. 200558.00  
 03215810  
 DRAWN BY: MP CHECKED BY: MS

NO.	DATE	DESCRIPTION
1	2/15/08	BID PACKAGE #1

NO.	DATE	DESCRIPTION

**SECOND LEVEL DEMOLITION PLAN AREA 'C'**

BID PACKAGE #1:  
 DEMOLITION & ABATEMENT

**DAE102.C**



**GENERAL DEMO NOTES:**

1. REMOVE ALL EXISTING FLOORING MATERIALS, INCLUDING GROUT BEDS, TO EXISTING STRUCTURAL TOPPING OR SLAB ON GRADE J.O.
2. REMOVE ALL EXISTING CEILINGS, SOFFITS AND SUSPENSION SYSTEMS UNO.
3. ALL DEMOLISHED OR REMOVED EXISTING MATERIAL SHALL BE LEGALLY DISPOSED OF BY THE CONTRACTOR, UNLESS NOTED OTHERWISE.
4. OWNER SALVAGED ITEMS THAT WILL BE REMOVED FROM THE BUILDING PRIOR TO START OF DEMOLITION INCLUDE:
  - A. PLUMBING FLUSH VALVES, FAUCETS AND ELECTRIC WATER COOLERS.
  - B. HVAC CONTROLS.
  - C. NETWORK EQUIPMENT, CLOCKS AND CLOCK RELAYS.
  - D. ELECTRIC MOTORS AND CONTROLS
  - E. FIRE ALARM HORN/STROBES, PULL STATIONS AND SMOKE DETECTORS.
  - F. ALL WALL MOUNTED WHITE BOARDS/CHALK BOARDS
  - G. FLUSH VALVES
  - H. HVAC CONTROLS: JCC CONTROL PANELS
  - I. FIRE ALARM DEVICES
  - J. BOOKSTORE ELECTRONIC BALLASTS
  - K. NETWORK SWITCHES
  - L. CATV AMPLIFIERS
  - M. BOOKSTORE PAGING SYSTEM
  - N. IT CLOSET RACKS, BLOCKS, ETC.
  - O. ALL CIRCUIT BREAKERS FROM THE ELECTRICAL PANELS AS THE POWER IS TURNED OFF TO THEM.
  - P. ALL USABLE CONTACTORS IN THE MOTOR CONTROL CENTERS
  - Q. 8" HO FIXTURES AT LOADING DOCK & MECHANICAL ROOM
  - R. RA WALL GRILL IN THE BOOKSTORE
  - S. LOCKS, MORTISES, CORES, PANIC DEVICES
  - T. NOTE: THE HVAC METASYS SYSTEM IN THE EAST BUILDING MECH ROOM IS TO STAY ACTIVE FOR BOTH PHASES OF CONSTRUCTION WILL BE SHOWN ON MECH. DRAWINGS, MOVED INTO THE TUNNEL.
5. DEBRIS SHALL BE REMOVED FROM SITE DAILY OR AS DIRECTED BY THE CONSTRUCTION MANAGER.
6. CONTRACTOR IS RESPONSIBLE FOR VERIFYING ALL DIMENSIONS AND CONDITIONS AT THE SITE BEFORE SUBMITTING A BID OR PROCEEDING WITH ANY PORTION OF THE WORK.
7. WHENEVER QUESTIONS ARISE OR CONDITIONS ARE ENCOUNTERED WHICH ARE NOT COVERED BY OR ARE IN CONFLICT WITH THE CONTRACT DOCUMENTS, CONSULT WITH THE ARCHITECT PRIOR TO TAKING ANY FURTHER ACTION.
8. CUT AND PATCH EXISTING BUILDING CONSTRUCTION AS REQUIRED. CUTTING AND DRILLING OF STRUCTURAL MEMBERS NOT DETAILED REQUIRES THE WRITTEN PERMISSION OF THE STRUCTURAL ENGINEER.
9. THE CONTRACTOR SHALL COORDINATE PHASING & TIMING OF THE WORK WITH THE OWNER AND ARCHITECT TO MEET THE OWNERS SCHEDULE AND ALLOWABLE CONSTRUCTION WORK HOURS.
10. ALL CONSTRUCTION ACTIVITY IS TO BE CONTAINED WITHIN CONSTRUCTION BARRICADES OR FENCES. CONTRACTORS SHALL PROTECT OWNERS EXISTING CONSTRUCTION ADJACENT TO NEW CONSTRUCTION. AFTER WORK OF THIS CONTRACT, CLEAN AND RETURN TO ACCEPTABLE CONDITION EXISTING AREAS EFFECTED BY THE WORK TO THE OWNERS SATISFACTION.
11. CONTRACTOR TO PROVIDE SHORING AND BRACING AS REQUIRED AT EXISTING CONSTRUCTION.
12. PROTECT ALL EXISTING SURFACES, EQUIPMENT, ETC TO REMAIN. THE CONTRACTOR SHALL REPAIR AND MAKE GOOD ANY DAMAGE TO ADJOINING SURFACES OR AREAS NOT PART OF THIS CONTRACT AT NO COST TO THE OWNER.
13. MAINTAIN A SAFE AND CLEAR ACCESS WAY AT ALL TIMES THROUGH WALKS, DRIVE APPROACHES AND MAIN TRAFFIC AREAS.
14. PROVIDE DUST, WEATHER, AND SECURITY PROTECTION TO AREAS STILL IN USE DURING THE DEMOLITION AND CONSTRUCTION PHASES. PROVIDE SECURE BARRICADES BETWEEN ACTIVE PEDESTRIAN WALKWAYS AND CONSTRUCTION ACTIVITIES.
15. MOST, BUT NOT ALL UTILITIES ARE SHOWN IN THEIR APPROXIMATE LOCATION ON THE DRAWINGS. THE CONTRACTOR SHALL INFORM WEBER STATE UNIVERSITY PROJECT MANAGER 48 HOURS PRIOR TO ANY ACTIVITY THAT MIGHT AFFECT THESE UTILITIES. IF DAMAGE TO EXISTING UTILITIES IS CAUSED AS A RESULT OF THE CONTRACTORS OPERATIONS, THE UTILITIES SHALL BE IMMEDIATELY REPAIRED TO THE SATISFACTION OF WEBER STATE UNIVERSITY AT THE EXPENSE OF THE CONTRACTOR.


- U. CLOCKS
- V. DOOR OPERATORS
- W. DOOR CLOSERS
- X. THE FIRE ALARM PANEL WILL BE RELOCATED TO THE EAST BUILDING
- Y. TVS
- Z. PROJECTORS
- A-1. PROJECTION SCREENS
- B-1. TOILET ACCESSORIES
- C-1. KITCHEN EQUIPMENT
- D-1. DOOR HOLD OPEN DEVICES
- E-1. WINDOW COVERINGS
- F-1. ALL FURNISHINGS AND FIXTURES

**KEYNOTES :**

- ① REMOVE EXISTING SECTION OF WALL AS INDICATED
- ③ REMOVE EXISTING DOOR AND FRAME AS INDICATED
- ④ REMOVE EXISTING MILLWORK AS INDICATED
- ⑤ REMOVE EXISTING PLUMBING FIXTURE AS INDICATED - RE: MECHANICAL FOR ADDITIONAL INFORMATION
- ⑨ REMOVE EXISTING WINDOW FRAME AND GLAZING INTR. ONLY
- ⑰ REMOVE EXISTING RECESSED FIRE EXTINGUISHER CABINET
- ⑳ REMOVE EXISTING STAIR, LANDING AND HANDRAILS
- ㉔ REMOVE EXISTING CERAMIC TILE AND GROUT BED AT FLOOR
- ㉖ REMOVE EXISTING RAISED WOOD FLOOR
- ㉘ REMOVE EXISTING HAND RAILS, SALVAGE
- ㉚ REMOVE EXISTING CERAMIC TILE AND GROUT FROM WALL
- ㉛ \* MOTORIZED ROLLER SHADE TO REMAIN
- \* REMOVE AND SALVAGE

**DEMOLITION PLAN LEGEND**

- EXISTING TO REMAIN
- - - - - ITEMS TO BE REMOVED

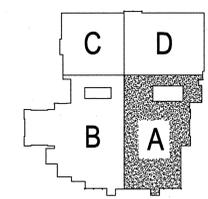

**MHTN ARCHITECTS, INC.**  
 420 East South Temple  
 Suite 100  
 Salt Lake City, Utah 84111  
 Telephone (801) 595-6700  
 Telefax (801) 595-6717  
 www.mhtn.com

**SHEPHERD UNION RENOVATION**  
**WEBER STATE UNIVERSITY**  
 OGDEN CAMPUS OGDEN, UTAH

UTAH STATE DIVISION OF  
 FACILITIES CONSTRUCTION & MANAGEMENT  
 DFCM PROJECT NO. 03215810

MHTN PROJECT NO. 2005556.00  
 03215810

DRAWN BY: MP CHECKED BY: MG

NO.	DATE	DESCRIPTION
1	2/15/08	BID PACKAGE #1


REVISIONS:

NO.	DATE	DESCRIPTION


**THIRD LEVEL DEMOLITION PLAN AREA 'A'**

BID PACKAGE #1:  
 DEMOLITION & ABATEMENT

**DAE103.A**

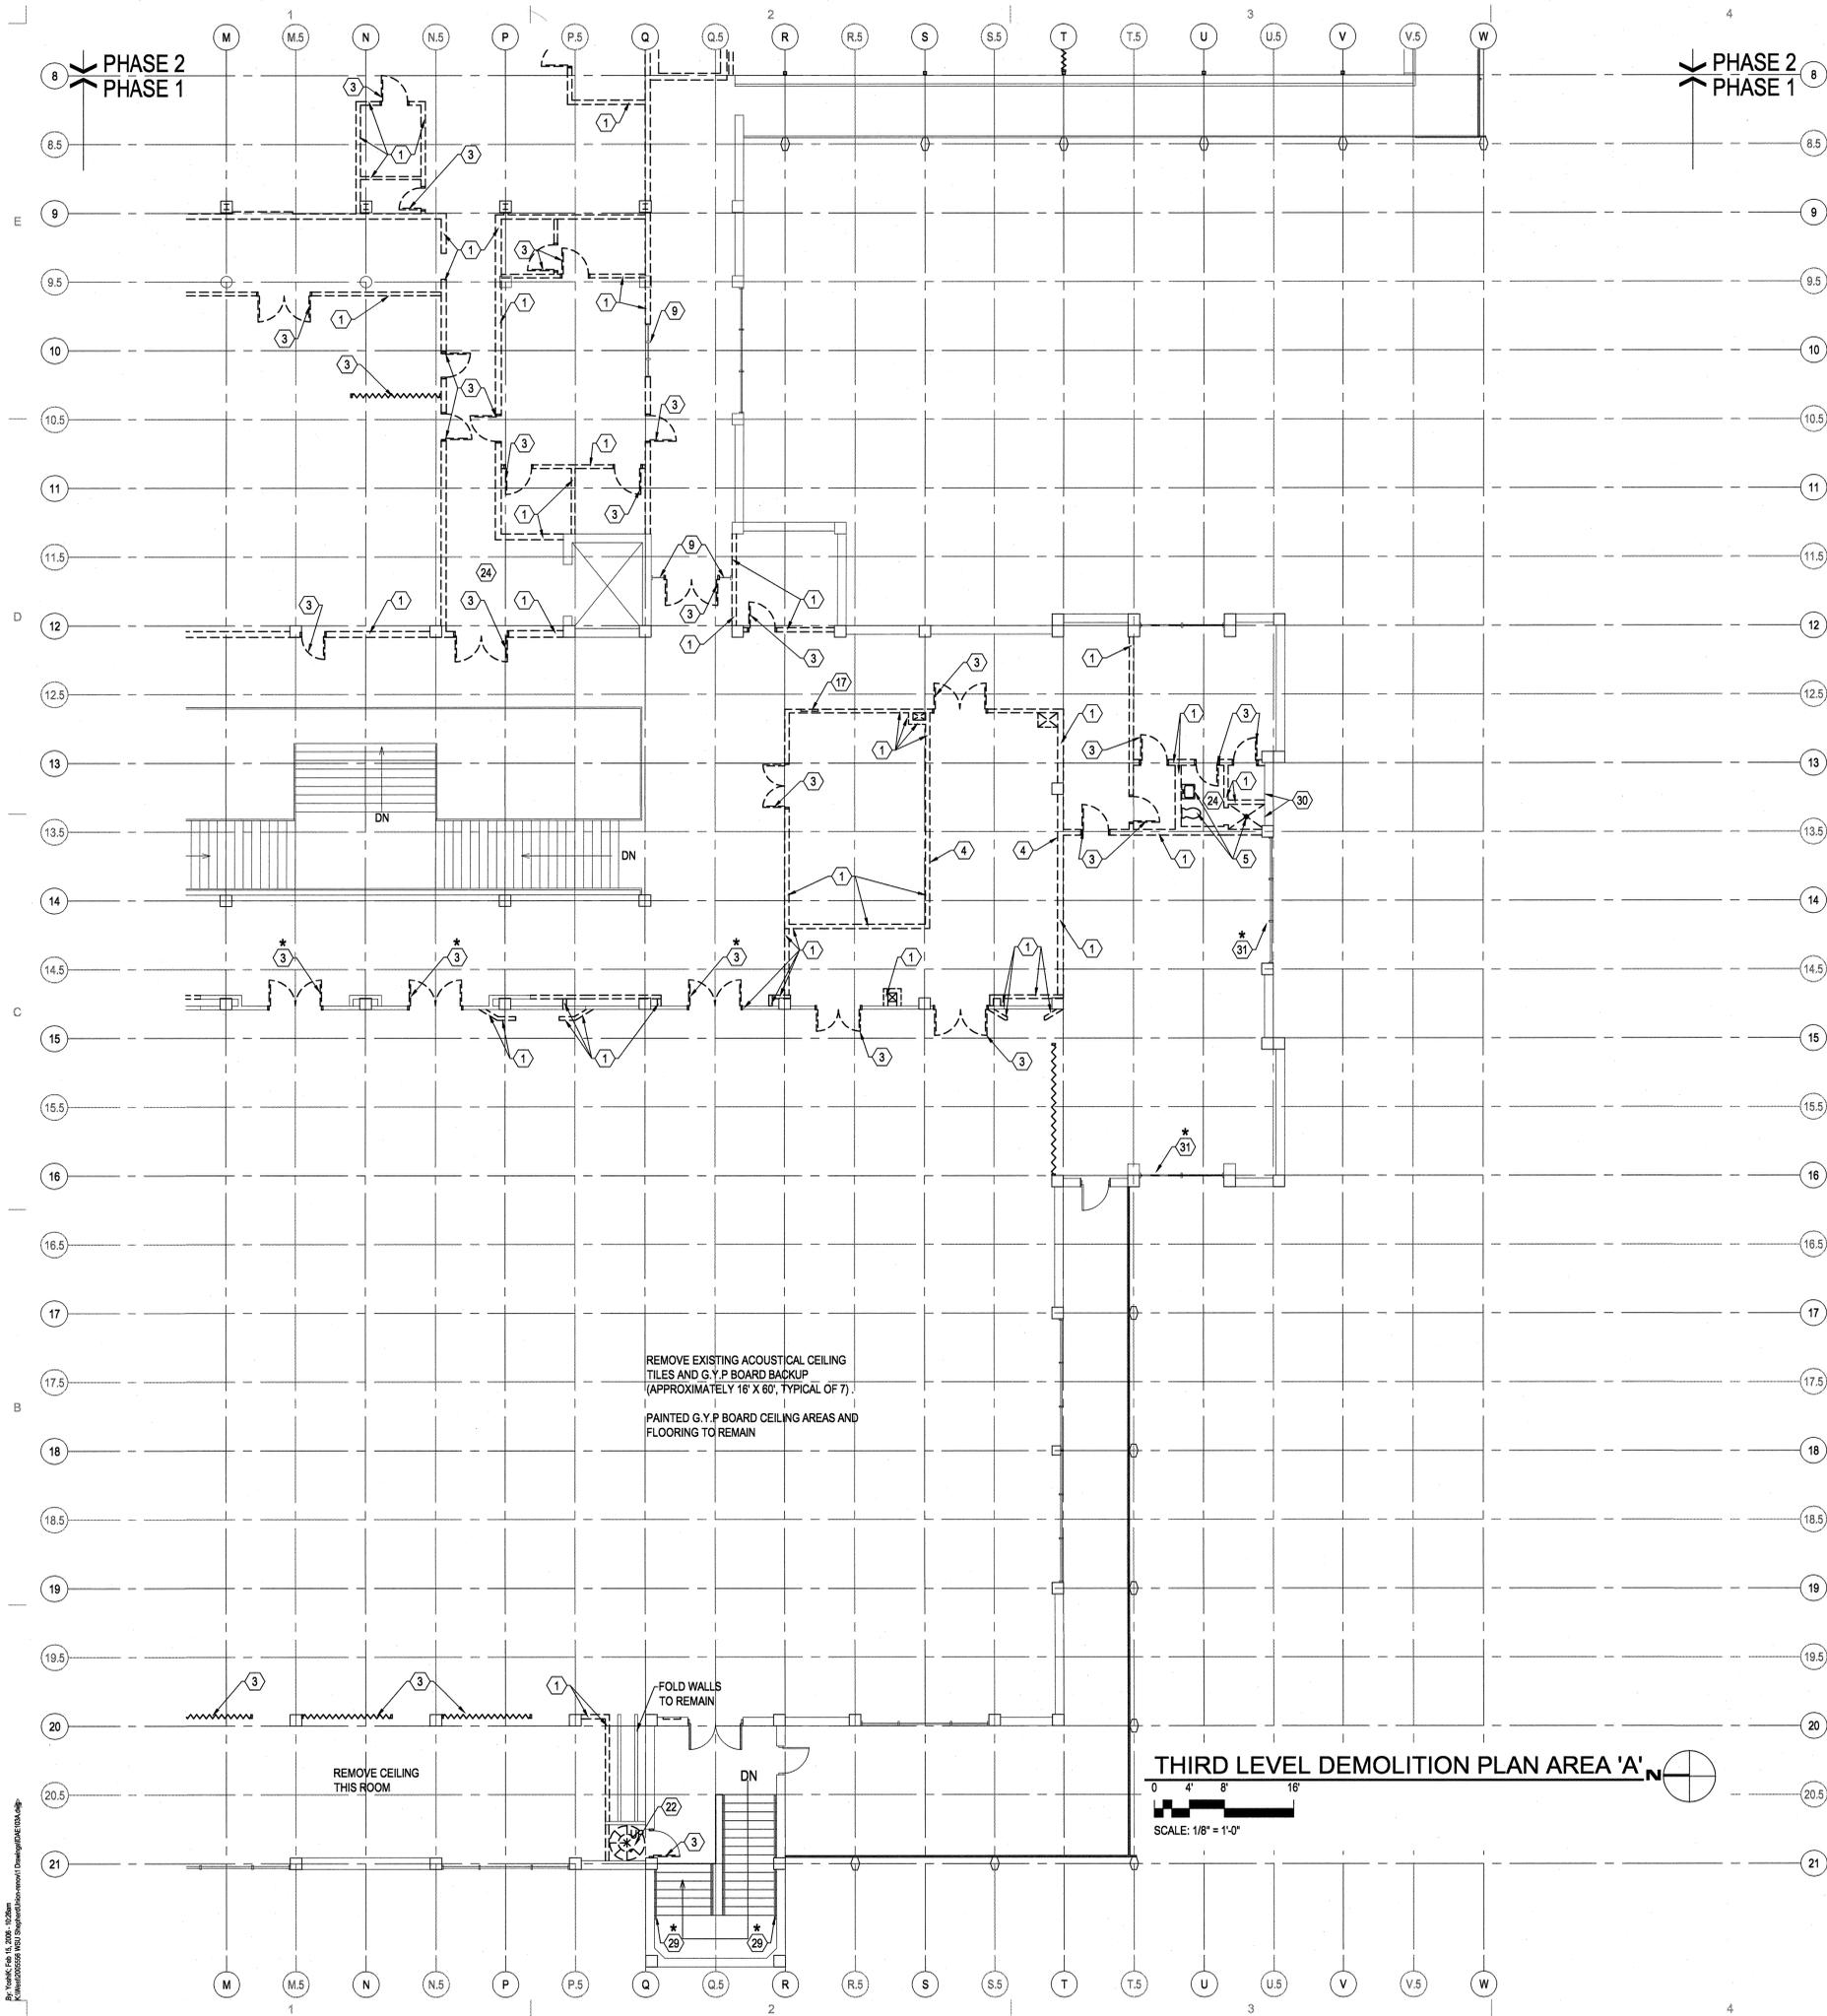

By: MHTN Architects, Inc., 2008-10-20  
 File: 2005556.00 03215810  
 Design: MHTN Architects, Inc.

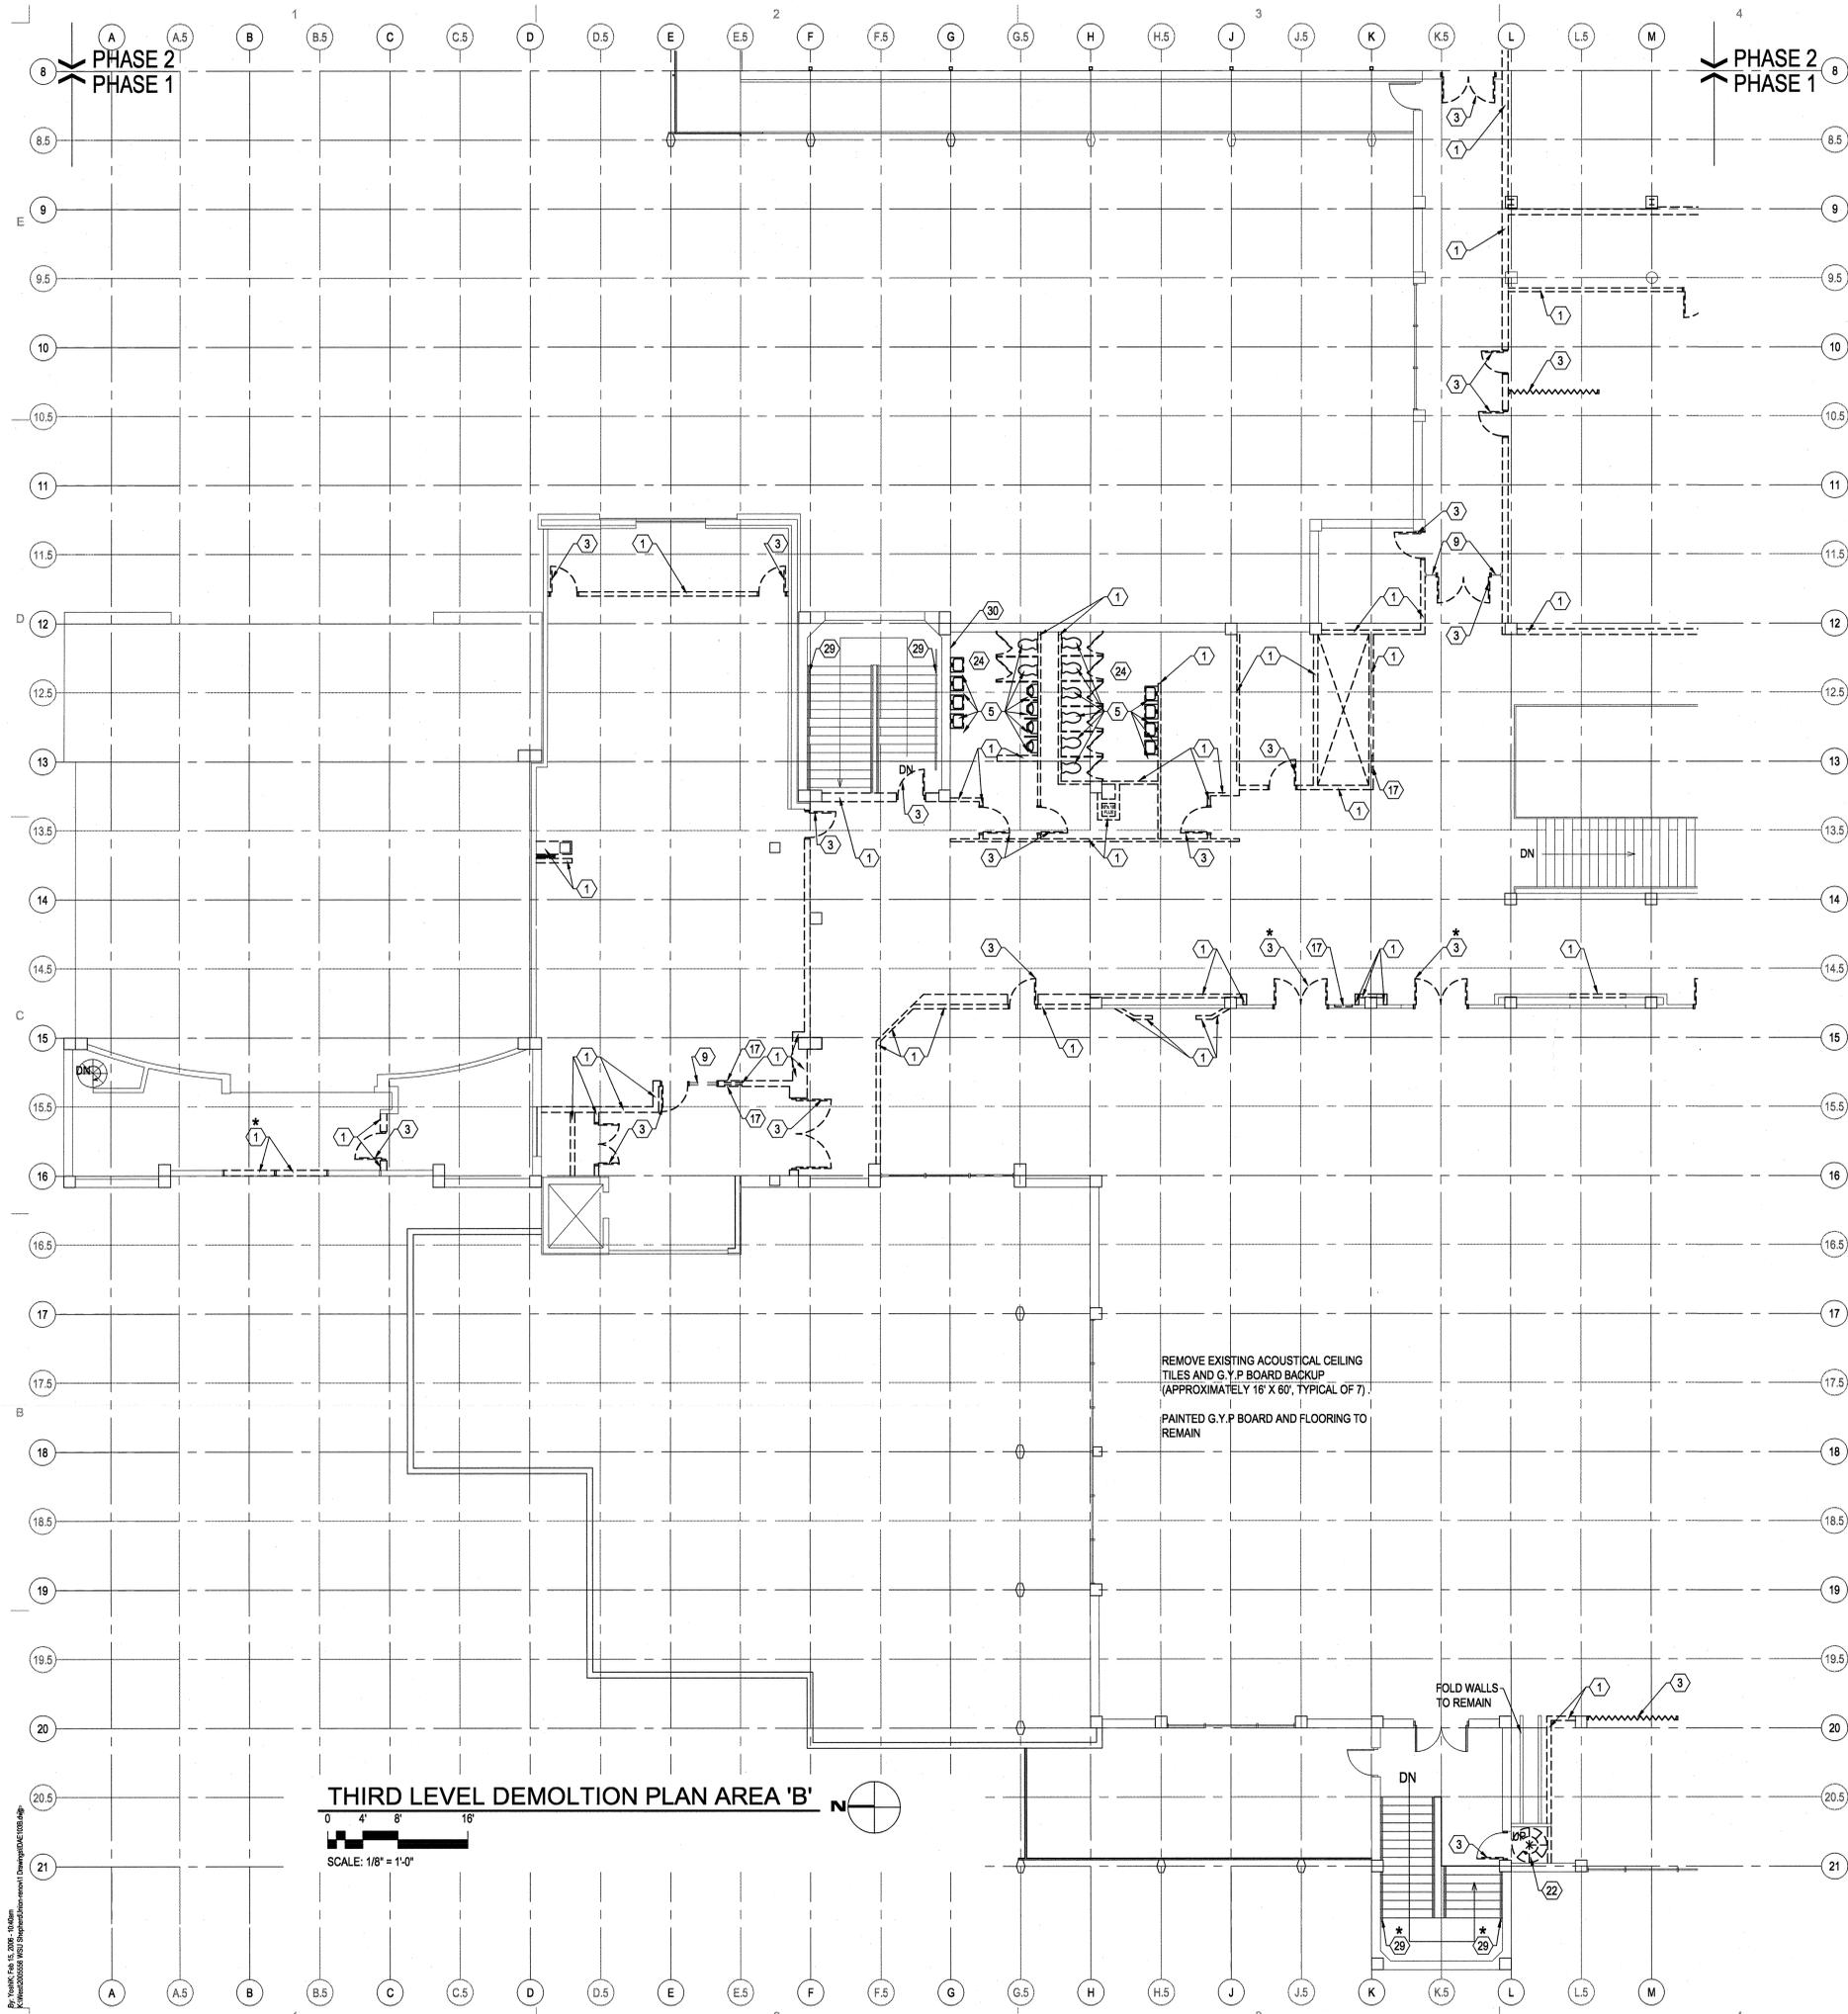

**GENERAL DEMO NOTES:**


1. REMOVE ALL EXISTING FLOORING MATERIALS, INCLUDING GROUT BEDS, TO EXISTING STRUCTURAL TOPPING OR SLAB ON GRADE UND.
2. REMOVE ALL EXISTING CEILINGS, SOFFITS AND SUSPENSION SYSTEMS UNO.
3. ALL DEMOLISHED OR REMOVED EXISTING MATERIAL SHALL BE LEGALLY DISPOSED OF BY THE CONTRACTOR, UNLESS NOTED OTHERWISE.
4. OWNER SALVAGED ITEMS THAT WILL BE REMOVED FROM THE BUILDING PRIOR TO START OF DEMOLITION INCLUDE:
  - A. PLUMBING FLUSH VALVES, FAUCETS AND ELECTRIC WATER COOLERS.
  - B. HVAC CONTROLS.
  - C. NETWORK EQUIPMENT, CLOCKS AND CLOCK RELAYS.
  - D. ELECTRIC MOTORS AND CONTROLS.
  - E. FIRE ALARM HORNSTROBES, PULL STATIONS AND SMOKE DETECTORS.
  - F. ALL WALL MOUNTED WHITE BOARDS/CHALK BOARDS.
  - G. FLUSH VALVES.
  - H. HVAC CONTROLS, JCC CONTROL PANELS.
  - I. FIRE ALARM DEVICES.
  - J. BOOKSTORE ELECTRONIC BALLASTS.
  - K. NETWORK SWITCHES.
  - L. CATV AMPLIFIERS.
  - M. BOOKSTORE PAGING SYSTEM.
  - N. IT CLOSET RACKS, BLOCKS, ETC.
  - O. ALL CIRCUIT BREAKERS FROM THE ELECTRICAL PANELS AS THE POWER IS TURNED OFF TO THEM.
  - P. ALL USABLE CONTACTORS IN THE MOTOR CONTROL CENTERS.
  - Q. 8" HO FIXTURES AT LOADING DOCK & MECHANICAL ROOM.
  - R. RA WALL GRILL IN THE BOOKSTORE.
  - S. LOCKS, MORTISES, CORES, PANIC DEVICES.
  - T. NOTE: THE HVAC METASYS SYSTEM IN THE EAST BUILDING MECH ROOM IS TO STAY ACTIVE FOR BOTH PHASES OF CONSTRUCTION WILL BE SHOWN ON MECH. DRAWINGS, MOVED INTO THE TUNNEL.
5. DEBRIS SHALL BE REMOVED FROM SITE DAILY OR AS DIRECTED BY THE CONSTRUCTION MANAGER.
6. CONTRACTOR IS RESPONSIBLE FOR VERIFYING ALL DIMENSIONS AND CONDITIONS AT THE SITE BEFORE SUBMITTING A BID OR PROCEEDING WITH ANY PORTION OF THE WORK.
7. WHENEVER QUESTIONS ARISE OR CONDITIONS ARE ENCOUNTERED WHICH ARE NOT COVERED BY OR ARE IN CONFLICT WITH THE CONTRACT DOCUMENTS, CONSULT WITH THE ARCHITECT PRIOR TO TAKING ANY FURTHER ACTION.
8. CUT AND PATCH EXISTING BUILDING CONSTRUCTION AS REQUIRED. CUTTING AND DRILLING OF STRUCTURAL MEMBERS NOT DETAILED REQUIRES THE WRITTEN PERMISSION OF THE STRUCTURAL ENGINEER.
9. THE CONTRACTOR SHALL COORDINATE PHASING & TIMING OF THE WORK WITH THE OWNER AND ARCHITECT TO MEET THE OWNERS SCHEDULE AND ALLOWABLE CONSTRUCTION WORK HOURS.
10. ALL CONSTRUCTION ACTIVITY IS TO BE CONTAINED WITHIN CONSTRUCTION BARRICADES OR FENCES. CONTRACTORS SHALL PROTECT OWNERS EXISTING CONSTRUCTION ADJACENT TO NEW CONSTRUCTION. AFTER WORK OF THIS CONTRACT, CLEAN AND RETURN TO ACCEPTABLE CONDITION EXISTING AREAS EFFECTED BY THE WORK TO THE OWNERS SATISFACTION.
11. CONTRACTOR TO PROVIDE SHORING AND BRACING AS REQUIRED AT EXISTING CONSTRUCTION.
12. PROTECT ALL EXISTING SURFACES, EQUIPMENT, ETC TO REMAIN. THE CONTRACTOR SHALL REPAIR AND MAKE GOOD ANY DAMAGE TO ADJOINING SURFACES OR AREAS NOT PART OF THIS CONTRACT AT NO COST TO THE OWNER.
13. MAINTAIN A SAFE AND CLEAR ACCESS WAY AT ALL TIMES THROUGH WALKS, DRIVE APPROACHES AND MAIN TRAFFIC AREAS.
14. PROVIDE DUST, WEATHER, AND SECURITY PROTECTION TO AREAS STILL IN USE DURING THE DEMOLITION AND CONSTRUCTION PHASES. PROVIDE SECURE BARRICADES BETWEEN ACTIVE PEDESTRIAN WALKWAYS AND CONSTRUCTION ACTIVITIES.
15. MOST, BUT NOT ALL UTILITIES ARE SHOWN IN THEIR APPROXIMATE LOCATION ON THE DRAWINGS. THE CONTRACTOR SHALL INFORM WEBER STATE UNIVERSITY PROJECT MANAGER 48 HOURS PRIOR TO ANY ACTIVITY THAT MIGHT AFFECT THESE UTILITIES. IF DAMAGE TO EXISTING UTILITIES IS CAUSED AS A RESULT OF THE CONTRACTOR'S OPERATIONS, THE UTILITIES SHALL BE IMMEDIATELY REPAIRED TO THE SATISFACTION OF WEBER STATE UNIVERSITY AT THE EXPENSE OF THE CONTRACTOR.

**KEYNOTES :**

- ① REMOVE EXISTING SECTION OF WALL AS INDICATED
- ③ REMOVE EXISTING DOOR AND FRAME AS INDICATED
- ⑤ REMOVE EXISTING PLUMBING FIXTURE AS INDICATED - RE: MECHANICAL FOR ADDITIONAL INFORMATION
- ⑨ REMOVE EXISTING WINDOW FRAME AND GLAZING INTR. ONLY
- ⑩ REMOVE EXISTING CONC. SLAB AS INDICATED BY SHADED AREA
- ⑭ REMOVE EXISTING ELEVATOR
- ⑰ REMOVE EXISTING RECESSED FIRE EXTINGUISHER CABINET
- ⑲ REMOVE EXISTING STAIR, LANDING AND HANDRAILS
- ⑳ REMOVE EXISTING CERAMIC TILE AND GROUT BED AT FLOOR
- ㉓ REMOVE EXISTING HAND RAILS, SALVAGE
- ㉔ REMOVE EXISTING CERAMIC TILE AND GROUT FROM WALL
- \* REMOVE AND SALVAGE

**DEMOLITION PLAN LEGEND**

- EXISTING TO REMAIN
- ITEMS TO BE REMOVED

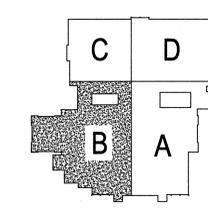

**MHTN ARCHITECTS, INC.**  
 420 East South Temple  
 Suite 100  
 Salt Lake City, Utah 84111  
 Telephone (801) 595-6700  
 Telefax (801) 595-6717  
 www.mhtn.com

**SHEPHERD UNION RENOVATION**  
**WEBER STATE UNIVERSITY**  
 OGDEN CAMPUS OGDEN, UTAH

UTAH STATE DIVISION OF  
 FACILITIES CONSTRUCTION & MANAGEMENT  
 DFCM PROJECT NO. 03215810

DATE: \_\_\_\_\_  
 SEAL: \_\_\_\_\_

MHTN PROJECT NO. 2005258.00		
02/15/10		
DRAWN BY: MP	CHECKED BY: MG	
ISSUED:		
NO.	DATE	DESCRIPTION
1	2/15/10	BID PACKAGE #1

REVISIONS:		
NO.	DATE	DESCRIPTION

**THIRD LEVEL DEMOLITION PLAN AREA 'B'**

BID PACKAGE #1:  
 DEMOLITION & ABATEMENT

SHEET NUMBER  
**DAE103.B**

By: MHTN Co., Inc. 2/15/10  
 MHTN Co., Inc. 2/15/10  
 MHTN Co., Inc. 2/15/10

**GENERAL DEMO NOTES:**

1. REMOVE ALL EXISTING FLOORING MATERIALS, INCLUDING GROUT BEDS, TO EXISTING STRUCTURAL TOPPING OR SLAB ON GRADE UNO.
2. REMOVE ALL EXISTING CEILINGS, SOFFITS AND SUSPENSION SYSTEMS UNO.
3. ALL DEMOLISHED OR REMOVED EXISTING MATERIAL SHALL BE LEGALLY DISPOSED OF BY THE CONTRACTOR, UNLESS NOTED OTHERWISE.
4. OWNER SALVAGED ITEMS THAT WILL BE REMOVED FROM THE BUILDING PRIOR TO START OF DEMOLITION INCLUDE:
  - A. PLUMBING FLUSH VALVES, FAUCETS AND ELECTRIC WATER COOLERS.
  - B. HVAC CONTROLS.
  - C. NETWORK EQUIPMENT, CLOCKS AND CLOCK RELAYS.
  - D. ELECTRIC MOTORS AND CONTROLS
  - E. FIRE ALARM HORNS/STROBES, PULL STATIONS AND SMOKE DETECTORS.
  - F. ALL WALL MOUNTED WHITE BOARDS/CHALK BOARDS
  - G. FLUSH VALVES
  - H. HVAC CONTROLS: JCC CONTROL PANELS
  - I. FIRE ALARM DEVICES
  - J. BOOKSTORE ELECTRONIC BALLASTS
  - K. NETWORK SWITCHES
  - L. CATV AMPLIFIERS
  - M. BOOKSTORE PAGING SYSTEM
  - N. IT CLOSET RACKS, BLOCKS, ETC.
  - O. ALL CIRCUIT BREAKERS FROM THE ELECTRICAL PANELS AS THE POWER IS TURNED OFF TO THEM.
  - P. ALL USABLE CONTACTORS IN THE MOTOR CONTROL CENTERS
  - Q. 8" HO FIXTURES AT LOADING DOCK & MECHANICAL ROOM
  - R. RA WALL GRILL IN THE BOOKSTORE
  - S. LOCKS, MORTISES, CORES, PANIC DEVICES
  - T. NOTE: THE HVAC METASYS SYSTEM IN THE EAST BUILDING MECH ROOM IS TO STAY ACTIVE FOR BOTH PHASES OF CONSTRUCTION WILL BE SHOWN ON MECH. DRAWINGS, MOVED INTO THE TUNNEL.
5. DEBRIS SHALL BE REMOVED FROM SITE DAILY OR AS DIRECTED BY THE CONSTRUCTION MANAGER.
6. CONTRACTOR IS RESPONSIBLE FOR VERIFYING ALL DIMENSIONS AND CONDITIONS AT THE SITE BEFORE SUBMITTING A BID OR PROCEEDING WITH ANY PORTION OF THE WORK.
7. WHENEVER QUESTIONS ARISE OR CONDITIONS ARE ENCOUNTERED WHICH ARE NOT COVERED BY OR ARE IN CONFLICT WITH THE CONTRACT DOCUMENTS, CONSULT WITH THE ARCHITECT PRIOR TO TAKING ANY FURTHER ACTION.
8. CUT AND PATCH EXISTING BUILDING CONSTRUCTION AS REQUIRED. CUTTING AND DRILLING OF STRUCTURAL MEMBERS NOT DETAILED REQUIRES THE WRITTEN PERMISSION OF THE STRUCTURAL ENGINEER.
9. THE CONTRACTOR SHALL COORDINATE PHASING & TIMING OF THE WORK WITH THE OWNER AND ARCHITECT TO MEET THE OWNERS SCHEDULE AND ALLOWABLE CONSTRUCTION WORK HOURS.
10. ALL CONSTRUCTION ACTIVITY IS TO BE CONTAINED WITHIN CONSTRUCTION BARRICADES OR FENCES. CONTRACTORS SHALL PROTECT OWNERS EXISTING CONSTRUCTION ADJACENT TO NEW CONSTRUCTION. AFTER WORK OF THIS CONTRACT, CLEAN AND RETURN TO ACCEPTABLE CONDITION EXISTING AREAS EFFECTED BY THE WORK TO THE OWNERS SATISFACTION.
11. CONTRACTOR TO PROVIDE SHORING AND BRACING AS REQUIRED AT EXISTING CONSTRUCTION.
12. PROTECT ALL EXISTING SURFACES, EQUIPMENT, ETC TO REMAIN. THE CONTRACTOR SHALL REPAIR AND MAKE GOOD ANY DAMAGE TO ADJOINING SURFACES OR AREAS NOT PART OF THIS CONTRACT AT NO COST TO THE OWNER.
13. MAINTAIN A SAFE AND CLEAR ACCESS WAY AT ALL TIMES THROUGH WALKS, DRIVE APPROACHES AND MAIN TRAFFIC AREAS.
14. PROVIDE DUST, WEATHER, AND SECURITY PROTECTION TO AREAS STILL IN USE DURING THE DEMOLITION AND CONSTRUCTION PHASES. PROVIDE SECURE BARRICADES BETWEEN ACTIVE PEDESTRIAN WALKWAYS AND CONSTRUCTION ACTIVITIES.
15. MOST, BUT NOT ALL UTILITIES ARE SHOWN IN THEIR APPROXIMATE LOCATION ON THE DRAWINGS. THE CONTRACTOR SHALL INFORM WEBER STATE UNIVERSITY PROJECT MANAGER 48 HOURS PRIOR TO ANY ACTIVITY THAT MIGHT AFFECT THESE UTILITIES. IF DAMAGE TO EXISTING UTILITIES IS CAUSED AS A RESULT OF THE CONTRACTORS OPERATIONS, THE UTILITIES SHALL BE IMMEDIATELY REPAIRED TO THE SATISFACTION OF WEBER STATE UNIVERSITY AT THE EXPENSE OF THE CONTRACTOR.



- U. CLOCKS
- V. DOOR OPERATORS
- W. DOOR CLOSERS
- X. THE FIRE ALARM PANEL WILL BE RELOCATED TO THE EAST BUILDING
- Y. TVS
- Z. PROJECTORS
- A-1. PROJECTION SCREENS
- B-1. TOILET ACCESSORIES
- C-1. KITCHEN EQUIPMENT
- D-1. DOOR HOLD OPEN DEVICES
- E-1. WINDOW COVERINGS
- F-1. ALL FURNISHINGS AND FIXTURES

**KEYNOTES :**

- ① REMOVE EXISTING SECTION OF WALL AS INDICATED
- ③ REMOVE EXISTING DOOR AND FRAME AS INDICATED
- ④ REMOVE EXISTING MILLWORK AS INDICATED
- ⑤ REMOVE EXISTING PLUMBING FIXTURE AS INDICATED - RE: MECHANICAL FOR ADDITIONAL INFORMATION
- ⑦ REMOVE EXISTING OVERHEAD COILING DOOR/GRILL AND FRAME (SALVAGE AT MAIL ROOM)
- ⑨ REMOVE EXISTING WINDOW FRAME AND GLAZING INTR. ONLY
- ⑩ REMOVE EXISTING CONC. SLAB AS INDICATED BY SHADED AREA
- ⑫ REMOVE EXISTING STAIR, LANDING AND HANDRAILS
- \* REMOVE AND SALVAGE

**DEMOLITION PLAN LEGEND**

- EXISTING TO REMAIN
- - - - - ITEMS TO BE REMOVED

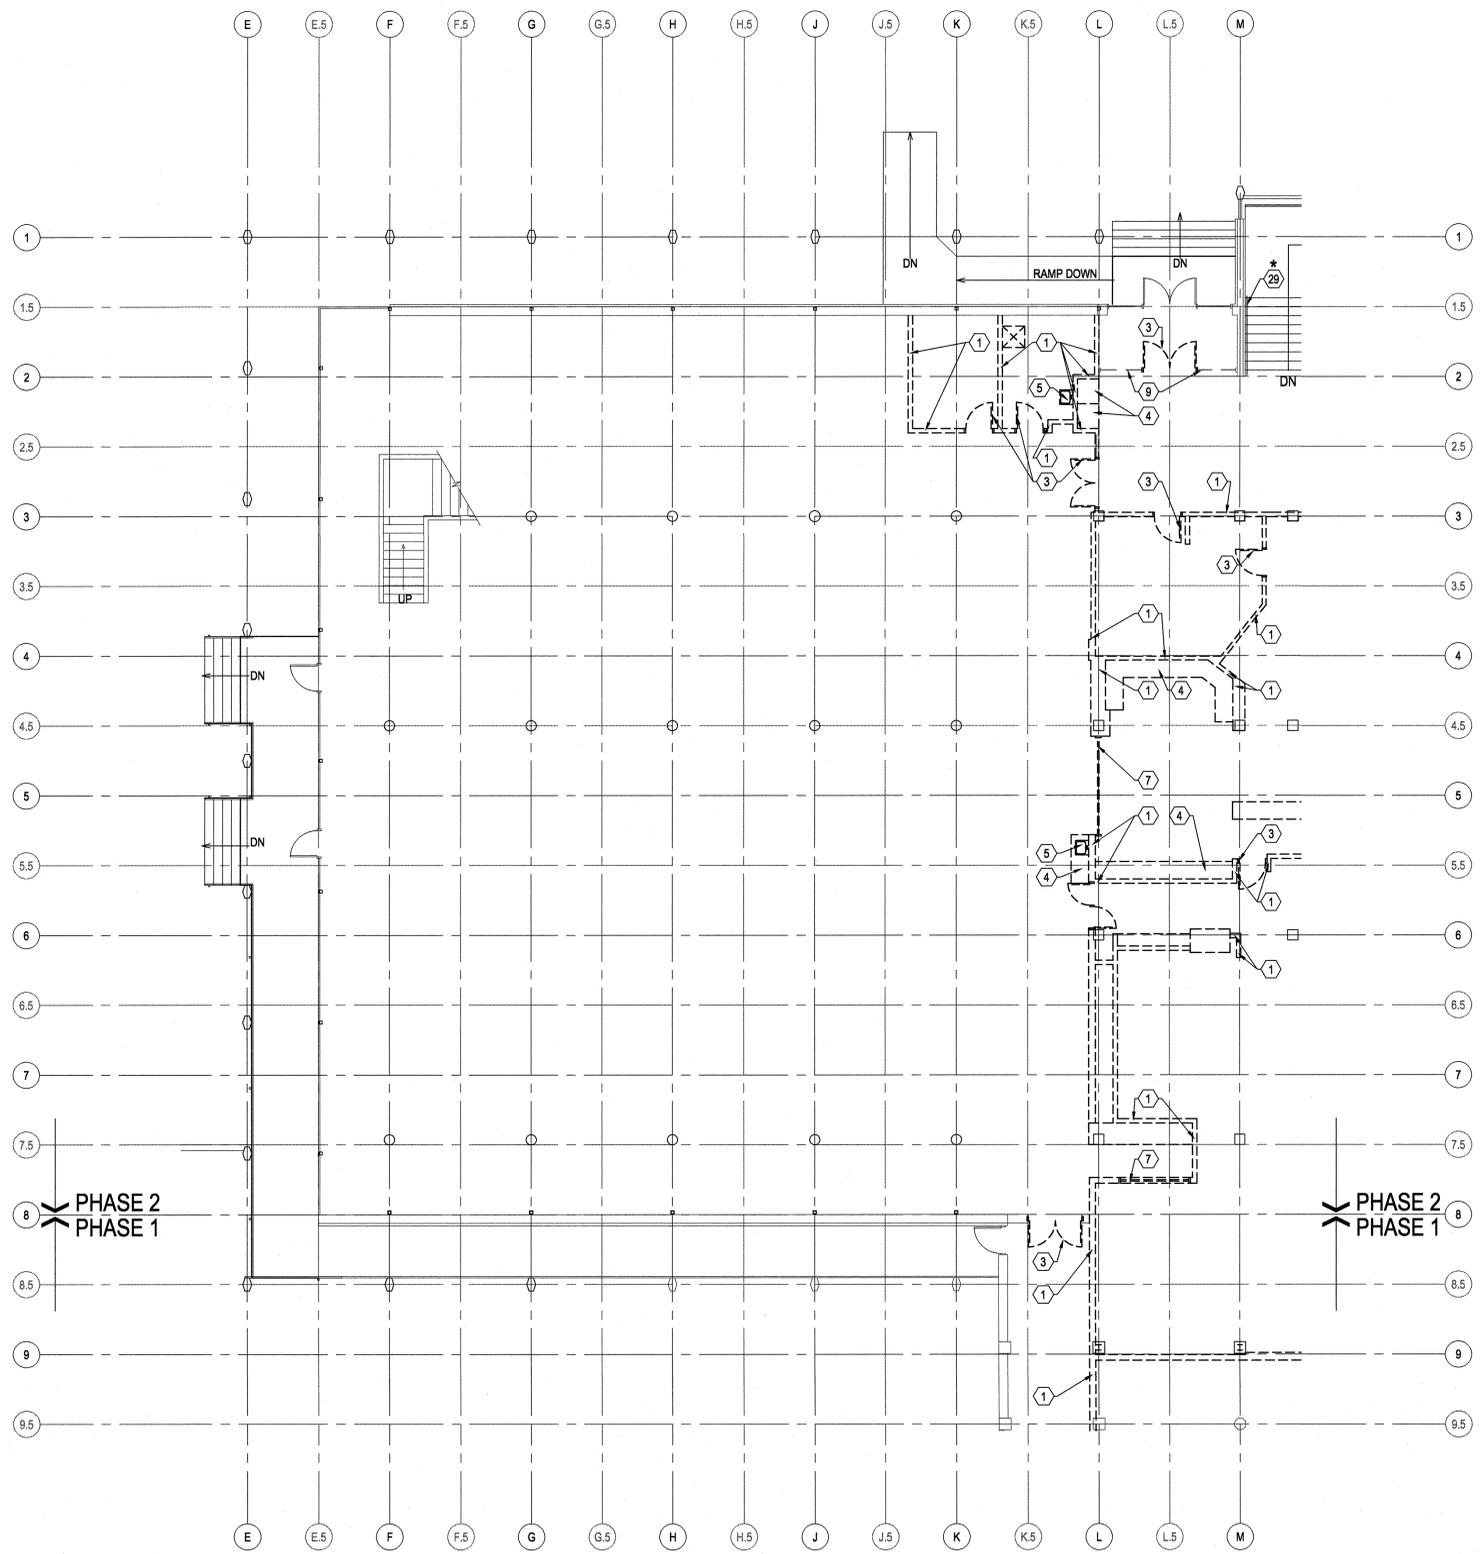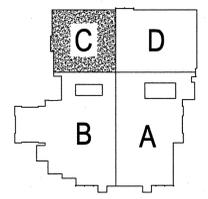

**THIRD LEVEL DEMOLITION PLAN AREA 'C'**  
 SCALE: 1/8" = 1'-0"

**MHTN ARCHITECTS, INC.**  
 420 East South Temple  
 Suite 100  
 Salt Lake City, Utah 84111  
 Telephone (801) 595-6700  
 Telefax (801) 595-6717  
 www.mhtn.com

**SHEPHERD UNION RENOVATION**  
**WEBER STATE UNIVERSITY**  
 OGDEN CAMPUS OGDEN, UTAH

UTAH STATE DIVISION OF  
 FACILITIES CONSTRUCTION & MANAGEMENT  
 DFCM PROJECT NO. 03215810

MHTN PROJECT NO. 2005558.00		03215810	
DRAWN BY: MP		CHECKED BY: MG	
ISSUED:			
NO.	DATE	DESCRIPTION	
1	2/15/08	BID PACKAGE #1	
REVISIONS:			
NO.	DATE	DESCRIPTION	

**THIRD LEVEL DEMOLITION PLAN AREA 'C'**  
 BID PACKAGE #1:  
 DEMOLITION & ABATEMENT  
 SHEET NUMBER

**DAE103.C**

**GENERAL DEMO NOTES:**

1. REMOVE ALL EXISTING FLOORING MATERIALS, INCLUDING GROUT BEDS, TO EXISTING STRUCTURAL TOPPING OR SLAB ON GRADE UNO.
2. REMOVE ALL EXISTING CEILINGS, SOFFITS AND SUSPENSION SYSTEMS UNO.
3. ALL DEMOLISHED OR REMOVED EXISTING MATERIAL SHALL BE LEGALLY DISPOSED OF BY THE CONTRACTOR, UNLESS NOTED OTHERWISE.
4. OWNER SALVAGED ITEMS THAT WILL BE REMOVED FROM THE BUILDING PRIOR TO START OF DEMOLITION INCLUDE:
  - A. PLUMBING FLUSH VALVES, FAUCETS AND ELECTRIC WATER COOLERS.
  - B. HVAC CONTROLS.
  - C. NETWORK EQUIPMENT, CLOCKS AND CLOCK RELAYS.
  - D. ELECTRIC MOTORS AND CONTROLS
  - E. FIRE ALARM HORN/STROBES, PULL STATIONS AND SMOKE DETECTORS
  - F. ALL WALL MOUNTED WHITE BOARDS/CHALK BOARDS
  - G. FLUSH VALVES
  - H. HVAC CONTROLS: JCC CONTROL PANELS
  - I. FIRE ALARM DEVICES
  - J. BOOKSTORE ELECTRONIC BALLASTS
  - K. NETWORK SWITCHES
  - L. CATV AMPLIFIERS
  - M. BOOKSTORE PAGING SYSTEM
  - N. IT CLOSET RACKS, BLOCKS, ETC.
  - O. ALL CIRCUIT BREAKERS FROM THE ELECTRICAL PANELS AS THE POWER IS TURNED OFF TO THEM.
  - P. ALL USABLE CONTACTORS IN THE MOTOR CONTROL CENTERS
  - Q. 8' HO FIXTURES AT LOADING DOCK & MECHANICAL ROOM
  - R. RA WALL GRILL IN THE BOOKSTORE
  - S. LOCKS, MORTISES, CORES, PANIC DEVICES
  - T. NOTE: THE HVAC METASYS SYSTEM IN THE EAST BUILDING MECH ROOM IS TO STAY ACTIVE FOR BOTH PHASES OF CONSTRUCTION WILL BE SHOWN ON MECH. DRAWINGS, MOVED INTO THE TUNNEL.
5. DEBRIS SHALL BE REMOVED FROM SITE DAILY OR AS DIRECTED BY THE CONSTRUCTION MANAGER.
6. CONTRACTOR IS RESPONSIBLE FOR VERIFYING ALL DIMENSIONS AND CONDITIONS AT THE SITE BEFORE SUBMITTING A BID OR PROCEEDING WITH ANY PORTION OF THE WORK.
7. WHENEVER QUESTIONS ARISE OR CONDITIONS ARE ENCOUNTERED WHICH ARE NOT COVERED BY OR ARE IN CONFLICT WITH THE CONTRACT DOCUMENTS, CONSULT WITH THE ARCHITECT PRIOR TO TAKING ANY FURTHER ACTION.
8. CUT AND PATCH EXISTING BUILDING CONSTRUCTION AS REQUIRED. CUTTING AND DRILLING OF STRUCTURAL MEMBERS NOT DETAILED REQUIRES THE WRITTEN PERMISSION OF THE STRUCTURAL ENGINEER.
9. THE CONTRACTOR SHALL COORDINATE PHASING & TIMING OF THE WORK WITH THE OWNER AND ARCHITECT TO MEET THE OWNERS SCHEDULE AND ALLOWABLE CONSTRUCTION WORK HOURS.
10. ALL CONSTRUCTION ACTIVITY IS TO BE CONTAINED WITHIN CONSTRUCTION BARRICADES OR FENCES. CONTRACTORS SHALL PROTECT OWNERS EXISTING CONSTRUCTION ADJACENT TO NEW CONSTRUCTION. AFTER WORK OF THIS CONTRACT, CLEAN AND RETURN TO ACCEPTABLE CONDITION EXISTING AREAS EFFECTED BY THE WORK TO THE OWNERS SATISFACTION.
11. CONTRACTOR TO PROVIDE SHORING AND BRACING AS REQUIRED AT EXISTING CONSTRUCTION.
12. PROTECT ALL EXISTING SURFACES, EQUIPMENT, ETC TO REMAIN. THE CONTRACTOR SHALL REPAIR AND MAKE GOOD ANY DAMAGE TO ADJOINING SURFACES OR AREAS NOT PART OF THIS CONTRACT AT NO COST TO THE OWNER.
13. MAINTAIN A SAFE AND CLEAR ACCESS WAY AT ALL TIMES THROUGH WALKS, DRIVE APPROACHES AND MAIN TRAFFIC AREAS.
14. PROVIDE DUST, WEATHER, AND SECURITY PROTECTION TO AREAS STILL IN USE DURING THE DEMOLITION AND CONSTRUCTION PHASES. PROVIDE SECURE BARRICADES BETWEEN ACTIVE PEDESTRIAN WALKWAYS AND CONSTRUCTION ACTIVITIES.
15. MOST, BUT NOT ALL UTILITIES ARE SHOWN IN THEIR APPROXIMATE LOCATION ON THE DRAWINGS. THE CONTRACTOR SHALL INFORM WEBER STATE UNIVERSITY PROJECT MANAGER 48 HOURS PRIOR TO ANY ACTIVITY THAT MIGHT AFFECT THESE UTILITIES. IF DAMAGE TO EXISTING UTILITIES IS CAUSED AS A RESULT OF THE CONTRACTORS OPERATIONS, THE UTILITIES SHALL BE IMMEDIATELY REPAIRED TO THE SATISFACTION OF WEBER STATE UNIVERSITY AT THE EXPENSE OF THE CONTRACTOR.

- U. CLOCKS
- V. DOOR OPERATORS
- W. DOOR CLOSERS
- X. THE FIRE ALARM PANEL WILL BE RELOCATED TO THE EAST BUILDING
- Y. TVS
- Z. PROJECTORS
- A-1. PROJECTION SCREENS
- B-1. TOILET ACCESSORIES
- C-1. KITCHEN EQUIPMENT
- D-1. DOOR HOLD OPEN DEVICES
- E-1. WINDOW COVERINGS
- F-1. ALL FURNISHINGS AND FIXTURES

**KEYNOTES :**

- ① REMOVE EXISTING SECTION OF WALL AS INDICATED
- ③ REMOVE EXISTING DOOR AND FRAME AS INDICATED
- ④ REMOVE EXISTING MILLWORK AS INDICATED
- ⑤ REMOVE EXISTING PLUMBING FIXTURE AS INDICATED - RE: MECHANICAL FOR ADDITIONAL INFORMATION
- ⑨ REMOVE EXISTING WINDOW FRAME AND GLAZING INTR. ONLY
- ⑩ REMOVE EXISTING CONC. SLAB AS INDICATED BY SHADED AREA
- ⑰ REMOVE EXISTING RECESSED FIRE EXTINGUISHER CABINET
- ⑳ REMOVE EXISTING EQUIPMENT SALVAGED BY OWNER
- ㉑ REMOVE EXISTING STAIR, LANDING AND HANDRAILS
- ㉒ REMOVE EXISTING CERAMIC TILE AND GROUT BED AT FLOOR
- ㉓ REMOVE EXISTING HAND RAILS, SALVAGE
- \* REMOVE AND SALVAGE

**DEMOLITION PLAN LEGEND**

- EXISTING TO REMAIN
- ITEMS TO BE REMOVED

**MHTN ARCHITECTS, INC.**  
 420 East South Temple  
 Suite 100  
 Salt Lake City, Utah 84111  
 Telephone (801) 595-6700  
 Telefax (801) 595-6717  
 www.mhtn.com

**SHEPHERD UNION RENOVATION**  
**WEBER STATE UNIVERSITY**  
 OGDEN CAMPUS OGDEN, UTAH

UTAH STATE DIVISION OF  
 FACILITIES CONSTRUCTION & MANAGEMENT  
 DFCM PROJECT NO. 03215810

MHTN PROJECT NO. 2010556.00  
 03215810  
 DRAWN BY: MP CHECKED BY: MG

NO.	DATE	DESCRIPTION
1	01/15/08	BID PACKAGE #1


REVISIONS

NO.	DATE	DESCRIPTION

**THIRD LEVEL DEMOLITION PLAN AREA 'D'**

BID PACKAGE #1:  
 DEMOLITION & ABATEMENT


**DAE103.D**

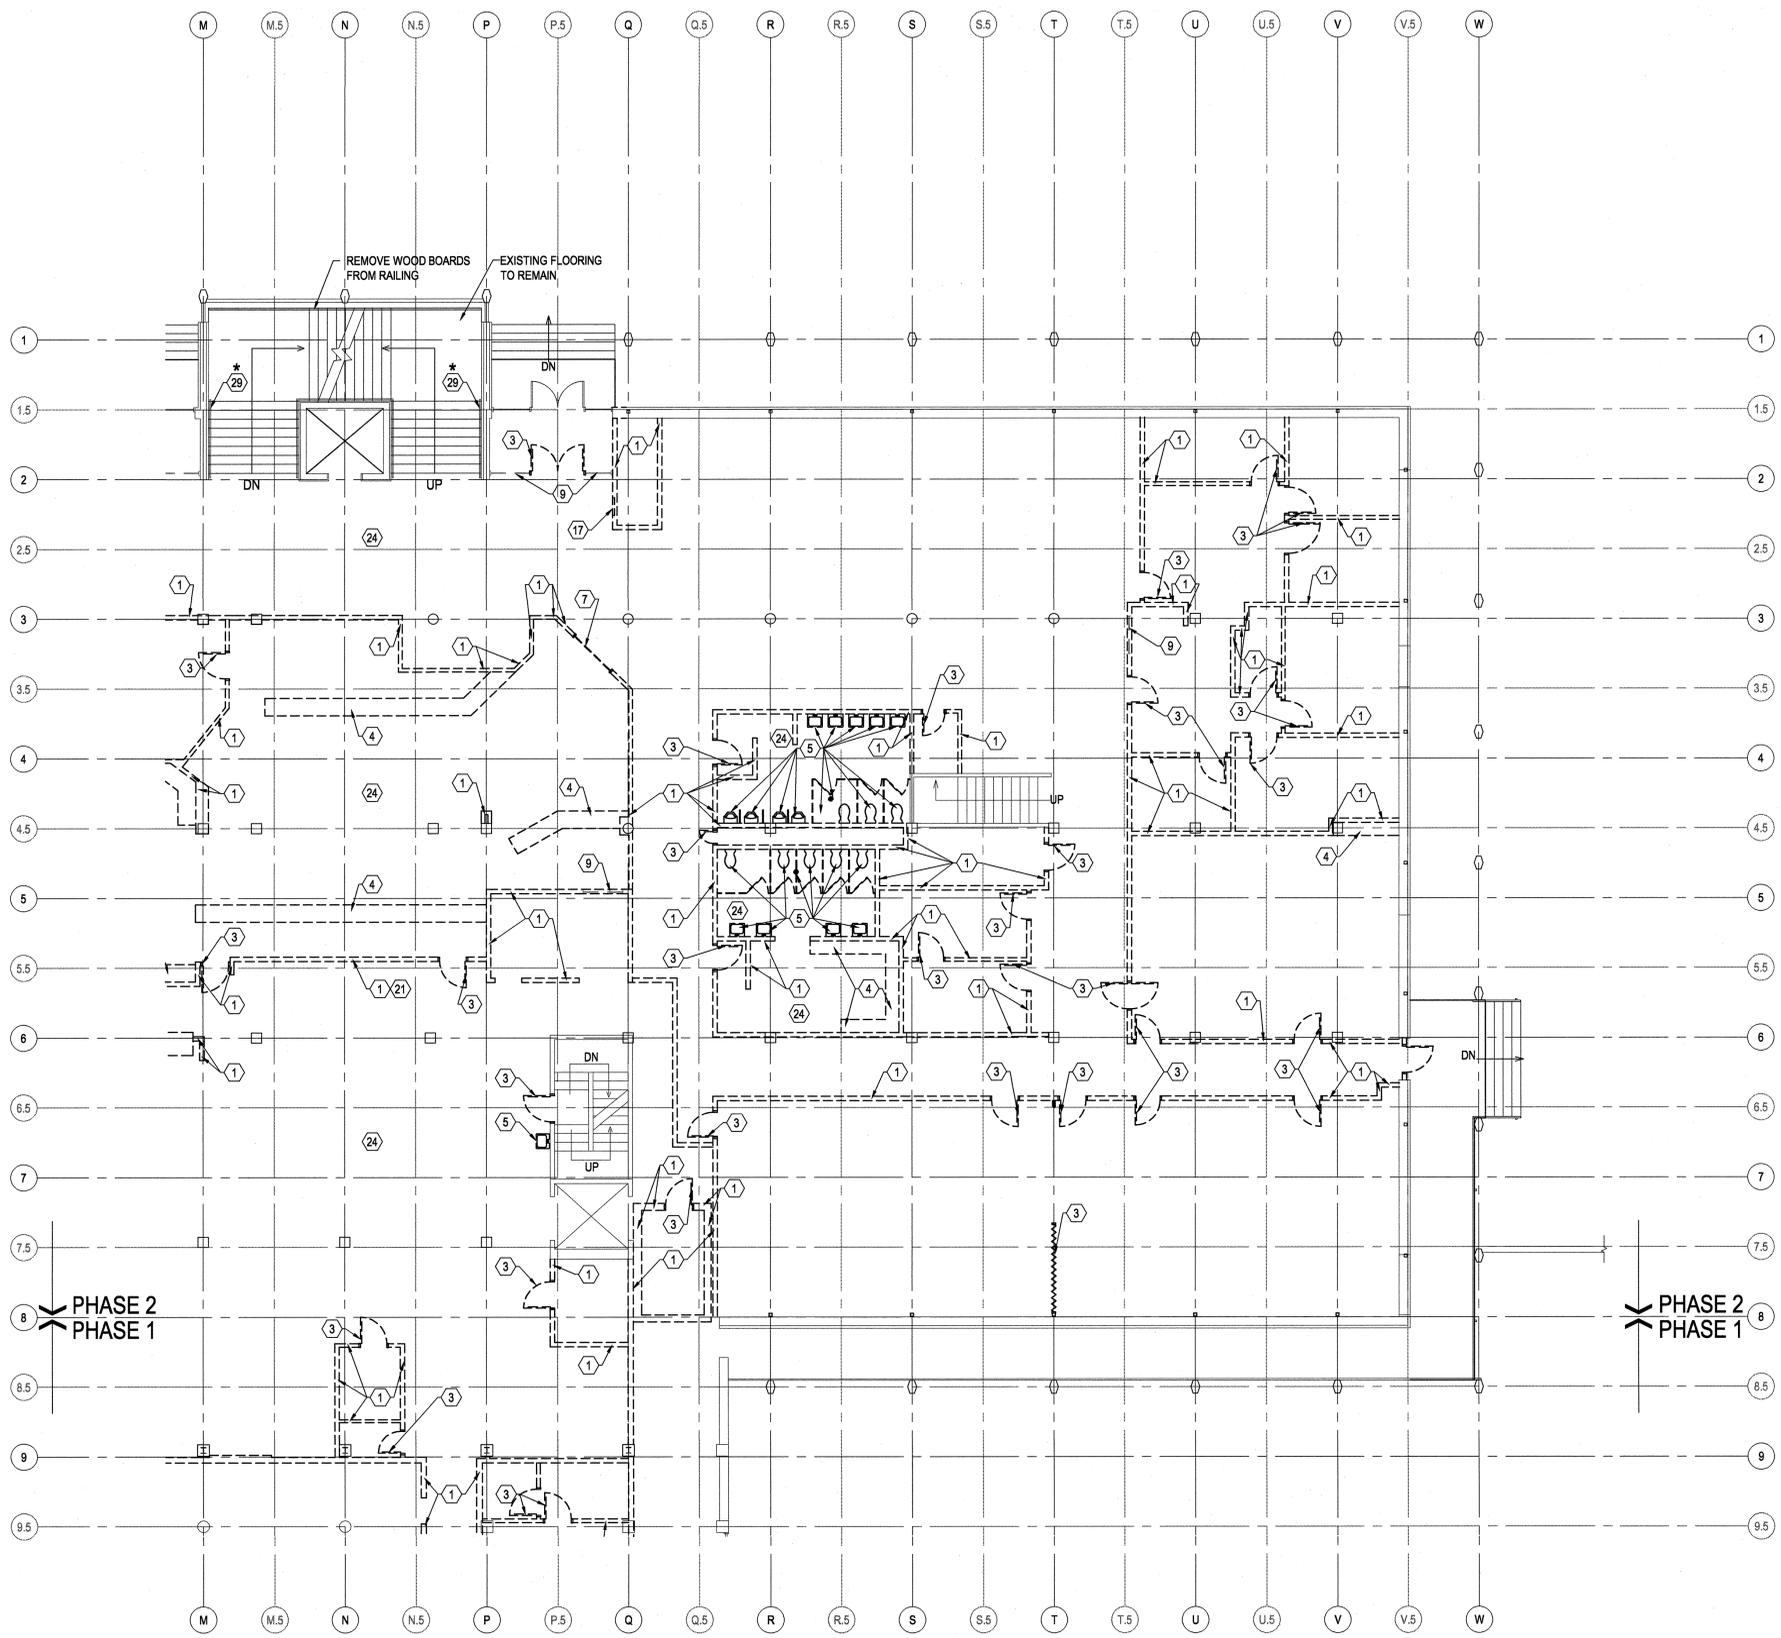

**THIRD LEVEL DEMOLITION PLAN AREA 'D'**

0 4' 8' 16'

SCALE: 1/8" = 1'-0"

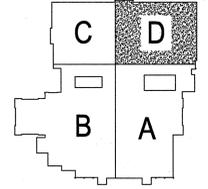

By MHTN, Inc. 11. 2008. 10:48am  
 K:\mhtn\20080818\03215810\Drawings\DAE103.dwg


**GENERAL DEMO NOTES:**

1. REMOVE ALL EXISTING FLOORING MATERIALS, INCLUDING GROUT BEDS, TO EXISTING STRUCTURAL TOPPING OR SLAB ON GRADE UNO.
2. REMOVE ALL EXISTING CEILINGS, SOFFITS AND SUSPENSION SYSTEMS UNO.
3. ALL DEMOLISHED OR REMOVED EXISTING MATERIAL SHALL BE LEGALLY DISPOSED OF BY THE CONTRACTOR, UNLESS NOTED OTHERWISE.
4. OWNER SALVAGED ITEMS THAT WILL BE REMOVED FROM THE BUILDING PRIOR TO START OF DEMOLITION INCLUDE:
  - A. PLUMBING FLUSH VALVES, FAUCETS AND ELECTRIC WATER COOLERS.
  - B. HVAC CONTROLS.
  - C. NETWORK EQUIPMENT, CLOCKS AND CLOCK RELAYS.
  - D. ELECTRIC MOTORS AND CONTROLS
  - E. FIRE ALARM HORNS/STROBES,PULL STATIONS AND SMOKE DETECTORS
  - F. ALL WALL MOUNTED WHITE BOARDS/CHALK BOARDS
  - G. FLUSH VALVES
  - H. HVAC CONTROLS: JCC CONTROL PANELS
  - I. FIRE ALARM DEVICES
  - J. BOOKSTORE ELECTRONIC BALLASTS
  - K. NETWORK SWITCHES
  - L. CATV AMPLIFIERS
  - M. BOOKSTORE PAGING SYSTEM
  - N. IT CLOSET RACKS, BLOCKS, ETC.
  - O. ALL CIRCUIT BREAKERS FROM THE ELECTRICAL PANELS AS THE POWER IS TURNED OFF TO THEM.
  - P. ALL USABLE CONTACTORS IN THE MOTOR CONTROL CENTERS
  - Q. 8" HO FIXTURES AT LOADING DOCK & MECHANICAL ROOM
  - R. RA WALL GRILL IN THE BOOKSTORE
  - S. LOCKS, MORTISES, CORES, PANIC DEVICES
  - T. NOTE: THE HVAC METASYS SYSTEM IN THE EAST BUILDING MECH ROOM IS TO STAY ACTIVE FOR BOTH PHASES OF CONSTRUCTION WILL BE SHOWN ON MECH. DRAWINGS, MOVED INTO THE TUNNEL.
  - U. CLOCKS
  - V. DOOR OPERATORS
  - W. DOOR CLOSERS
  - X. THE FIRE ALARM PANEL WILL BE RELOCATED TO THE EAST BUILDING
  - Y. TVS
  - Z. PROJECTORS
  - A-1. PROJECTION SCREENS
  - B-1. TOILET ACCESSORIES
  - C-1. KITCHEN EQUIPMENT
  - D-1. DOOR HOLD OPEN DEVICES
  - E-1. WINDOW COVERINGS
  - F-1. ALL FURNISHINGS AND FIXTURES
5. DEBRIS SHALL BE REMOVED FROM SITE DAILY OR AS DIRECTED BY THE CONSTRUCTION MANAGER.
6. CONTRACTOR IS RESPONSIBLE FOR VERIFYING ALL DIMENSIONS AND CONDITIONS AT THE SITE BEFORE SUBMITTING A BID OR PROCEEDING WITH ANY PORTION OF THE WORK.
7. WHENEVER QUESTIONS ARISE OR CONDITIONS ARE ENCOUNTERED WHICH ARE NOT COVERED BY OR ARE IN CONFLICT WITH THE CONTRACT DOCUMENTS, CONSULT WITH THE ARCHITECT PRIOR TO TAKING ANY FURTHER ACTION.
8. CUT AND PATCH EXISTING BUILDING CONSTRUCTION AS REQUIRED. CUTTING AND DRILLING OF STRUCTURAL MEMBERS NOT DETAILED REQUIRES THE WRITTEN PERMISSION OF THE STRUCTURAL ENGINEER.
9. THE CONTRACTOR SHALL COORDINATE PHASING & TIMING OF THE WORK WITH THE OWNER AND ARCHITECT TO MEET THE OWNERS SCHEDULE AND ALLOWABLE CONSTRUCTION WORK HOURS.
10. ALL CONSTRUCTION ACTIVITY IS TO BE CONTAINED WITHIN CONSTRUCTION BARRICADES OR FENCES. CONTRACTORS SHALL PROTECT OWNERS EXISTING CONSTRUCTION ADJACENT TO NEW CONSTRUCTION. AFTER WORK OF THIS CONTRACT, CLEAN AND RETURN TO ACCEPTABLE CONDITION EXISTING AREAS EFFECTED BY THE WORK TO THE OWNERS SATISFACTION.
11. CONTRACTOR TO PROVIDE SHORING AND BRACING AS REQUIRED AT EXISTING CONSTRUCTION.
12. PROTECT ALL EXISTING SURFACES, EQUIPMENT, ETC TO REMAIN. THE CONTRACTOR SHALL REPAIR AND MAKE GOOD ANY DAMAGE TO ADJOINING SURFACES OR AREAS NOT PART OF THIS CONTRACT AT NO COST TO THE OWNER.
13. MAINTAIN A SAFE AND CLEAR ACCESS WAY AT ALL TIMES THROUGH WALKS, DRIVE APPROACHES AND MAIN TRAFFIC AREAS.
14. PROVIDE DUST, WEATHER, AND SECURITY PROTECTION TO AREAS STILL IN USE DURING THE DEMOLITION AND CONSTRUCTION PHASES. PROVIDE SECURE BARRICADES BETWEEN ACTIVE PEDESTRIAN WALKWAYS AND CONSTRUCTION ACTIVITIES.
15. MOST, BUT NOT ALL UTILITIES ARE SHOWN IN THEIR APPROXIMATE LOCATION ON THE DRAWINGS. THE CONTRACTOR SHALL INFORM WEBER STATE UNIVERSITY PROJECT MANAGER 48 HOURS PRIOR TO ANY ACTIVITY THAT MIGHT AFFECT THESE UTILITIES. IF DAMAGE TO EXISTING UTILITIES IS CAUSED AS A RESULT OF THE CONTRACTOR'S OPERATIONS, THE UTILITIES SHALL BE IMMEDIATELY REPAIRED TO THE SATISFACTION OF WEBER STATE UNIVERSITY AT THE EXPENSE OF THE CONTRACTOR.

**MHTN ARCHITECTS, INC.**  
 420 East South Temple  
 Suite 100  
 Salt Lake City, Utah 84111  
 Telephone (801) 595-6700  
 Telefax (801) 595-6717  
 www.mhtn.com

**SHEPHERD UNION RENOVATION**  
**WEBER STATE UNIVERSITY**  
 OGDEN CAMPUS  
 OGDEN, UTAH

UTAH STATE DIVISION OF  
 FACILITIES CONSTRUCTION & MANAGEMENT  
 DFCM PROJECT NO. 03215810

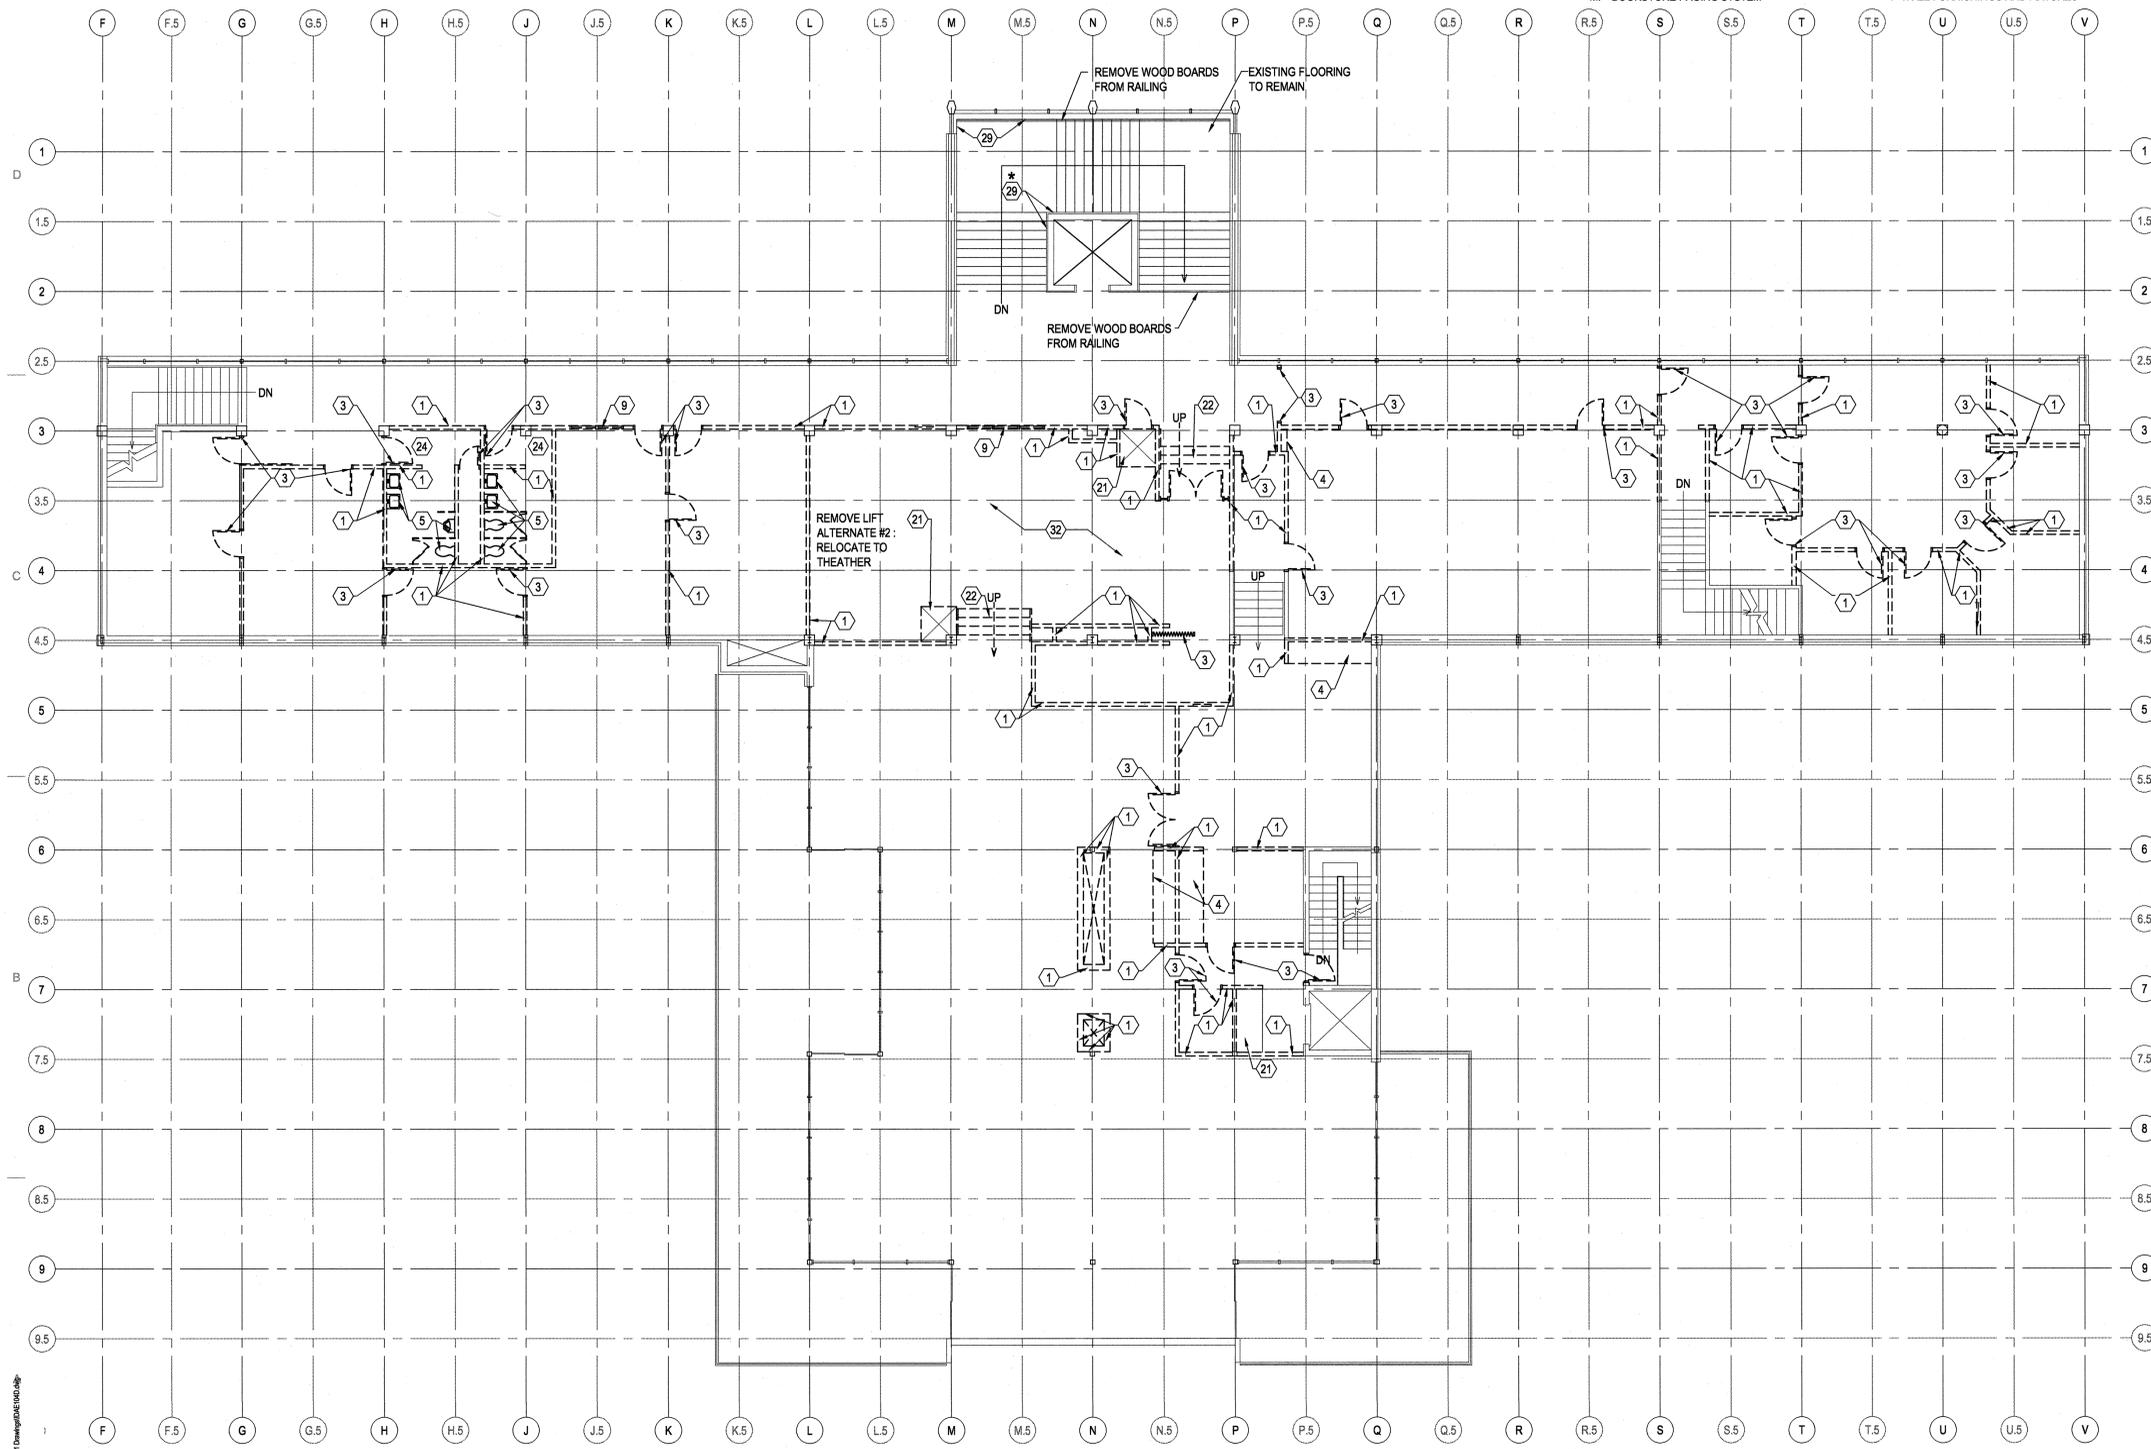


**KEYNOTES:**

- ① REMOVE EXISTING SECTION OF WALL AS INDICATED
- ③ REMOVE EXISTING DOOR AND FRAME AS INDICATED
- ④ REMOVE EXISTING MILLWORK AS INDICATED
- ⑤ REMOVE EXISTING PLUMBING FIXTURE AS INDICATED - RE: MECHANICAL FOR ADDITIONAL INFORMATION
- ⑨ REMOVE EXISTING WINDOW FRAME AND GLAZING INTR. ONLY
- ⑳ REMOVE EXISTING EQUIPMENT SALVAGED BY OWNER
- ㉔ REMOVE EXISTING CERAMIC TILE AND GROUT BED AT FLOOR
- ㉑ REMOVE EXISTING HAND RAILS, SALVAGE AND REMOVE AND SALVAGE

**DEMOLITION PLAN LEGEND**

- EXISTING TO REMAIN
- - - - - ITEMS TO BE REMOVED

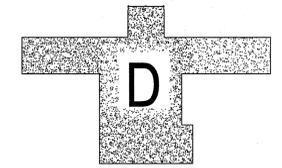

**FOURTH LEVEL DEMOLITION PLAN AREA 'D'**

0 4' 8' 16'

SCALE: 1/8" = 1'-0"

MHTN PROJECT NO. 2005056.00  
 03215810  
 DRAWN BY: MP CHECKED BY: MS

NO.	DATE	DESCRIPTION
1	2/15/08	BID PACKAGE #1

NO.	DATE	DESCRIPTION

**FOURTH LEVEL DEMOLITION PLAN AREA 'D'**

BID PACKAGE #1:  
 DEMOLITION & ABATEMENT


**DAE104.D**

**GENERAL DEMO NOTES:**



1. REMOVE ALL EXISTING FLOORING MATERIALS, INCLUDING GROUT BEDS, TO EXISTING STRUCTURAL TOPPING OR SLAB ON GRADE UNO.
2. REMOVE ALL EXISTING CEILINGS, SOFFITS AND SUSPENSION SYSTEMS UNO.
3. ALL DEMOLISHED OR REMOVED EXISTING MATERIAL SHALL BE LEGALLY DISPOSED OF BY THE CONTRACTOR, UNLESS NOTED OTHERWISE.
4. OWNER SALVAGED ITEMS THAT WILL BE REMOVED FROM THE BUILDING PRIOR TO START OF DEMOLITION INCLUDE:
  - A. PLUMBING FLUSH VALVES, FAUCETS AND ELECTRIC WATER COOLERS.
  - B. HVAC CONTROLS.
  - C. NETWORK EQUIPMENT, CLOCKS AND CLOCK RELAYS.
  - D. ELECTRIC MOTORS AND CONTROLS
  - E. FIRE ALARM HORN/STROBES, PULL STATIONS AND SMOKE DETECTORS
  - F. ALL WALL MOUNTED WHITE BOARDS/CHALK BOARDS
  - G. FLUSH VALVES
  - H. HVAC CONTROLS: JCC CONTROL PANELS
  - I. FIRE ALARM DEVICES
  - J. BOOKSTORE ELECTRONIC BALLASTS
  - K. NETWORK SWITCHES
  - L. CATV AMPLIFIERS
  - M. BOOKSTORE PAGING SYSTEM
  - N. IT CLOSET RACKS, BLOCKS, ETC.
  - O. ALL CIRCUIT BREAKERS FROM THE ELECTRICAL PANELS AS THE POWER IS TURNED OFF TO THEM.
  - P. ALL USABLE CONTACTORS IN THE MOTOR CONTROL CENTERS
  - Q. 8' HO FIXTURES AT LOADING DOCK & MECHANICAL ROOM
  - R. RA WALL GRILL IN THE BOOKSTORE
  - S. LOCKS, MORTISES, CORES, PANIC DEVICES
  - T. NOTE: THE HVAC METASYS SYSTEM IN THE EAST BUILDING MECH ROOM IS TO STAY ACTIVE FOR BOTH PHASES OF CONSTRUCTION WILL BE SHOWN ON MECH. DRAWINGS, MOVED INTO THE TUNNEL.
  - U. CLOCKS
  - V. DOOR OPERATORS
  - W. DOOR CLOSERS
  - X. THE FIRE ALARM PANEL WILL BE RELOCATED TO THE EAST BUILDING
  - Y. TVS
  - Z. PROJECTORS
  - A-1. PROJECTION SCREENS
  - B-1. TOILET ACCESSORIES
  - C-1. KITCHEN EQUIPMENT
  - D-1. DOOR HOLD OPEN DEVICES
  - E-1. WINDOW COVERINGS
  - F-1. ALL FURNISHINGS AND FIXTURES
5. DEBRIS SHALL BE REMOVED FROM SITE DAILY OR AS DIRECTED BY THE CONSTRUCTION MANAGER.
6. CONTRACTOR IS RESPONSIBLE FOR VERIFYING ALL DIMENSIONS AND CONDITIONS AT THE SITE BEFORE SUBMITTING A BID OR PROCEEDING WITH ANY PORTION OF THE WORK.
7. WHENEVER QUESTIONS ARISE OR CONDITIONS ARE ENCOUNTERED WHICH ARE NOT COVERED BY OR ARE IN CONFLICT WITH THE CONTRACT DOCUMENTS, CONSULT WITH THE ARCHITECT PRIOR TO TAKING ANY FURTHER ACTION.
8. CUT AND PATCH EXISTING BUILDING CONSTRUCTION AS REQUIRED. CUTTING AND DRILLING OF STRUCTURAL MEMBERS NOT DETAILED REQUIRES THE WRITTEN PERMISSION OF THE STRUCTURAL ENGINEER.
9. THE CONTRACTOR SHALL COORDINATE PHASING & TIMING OF THE WORK WITH THE OWNER AND ARCHITECT TO MEET THE OWNERS SCHEDULE AND ALLOWABLE CONSTRUCTION WORK HOURS.
10. ALL CONSTRUCTION ACTIVITY IS TO BE CONTAINED WITHIN CONSTRUCTION BARRICADES OR FENCES. CONTRACTORS SHALL PROTECT OWNERS EXISTING CONSTRUCTION ADJACENT TO NEW CONSTRUCTION. AFTER WORK OF THIS CONTRACT, CLEAN AND RETURN TO ACCEPTABLE CONDITION EXISTING AREAS EFFECTED BY THE WORK TO THE OWNERS SATISFACTION.
11. CONTRACTOR TO PROVIDE SHORING AND BRACING AS REQUIRED AT EXISTING CONSTRUCTION.
12. PROTECT ALL EXISTING SURFACES, EQUIPMENT, ETC TO REMAIN. THE CONTRACTOR SHALL REPAIR AND MAKE GOOD ANY DAMAGE TO ADJOINING SURFACES OR AREAS NOT PART OF THIS CONTRACT AT NO COST TO THE OWNER.
13. MAINTAIN A SAFE AND CLEAR ACCESS WAY AT ALL TIMES THROUGH WALKS, DRIVE APPROACHES AND MAIN TRAFFIC AREAS.
14. PROVIDE DUST, WEATHER, AND SECURITY PROTECTION TO AREAS STILL IN USE DURING THE DEMOLITION AND CONSTRUCTION PHASES. PROVIDE SECURE BARRICADES BETWEEN ACTIVE PEDESTRIAN WALKWAYS AND CONSTRUCTION ACTIVITIES.
15. MOST, BUT NOT ALL UTILITIES ARE SHOWN IN THEIR APPROXIMATE LOCATION ON THE DRAWINGS. THE CONTRACTOR SHALL INFORM WEBER STATE UNIVERSITY PROJECT MANAGER 48 HOURS PRIOR TO ANY ACTIVITY THAT MIGHT AFFECT THESE UTILITIES. IF DAMAGE TO EXISTING UTILITIES IS CAUSED AS A RESULT OF THE CONTRACTORS OPERATIONS, THE UTILITIES SHALL BE IMMEDIATELY REPAIRED TO THE SATISFACTION OF WEBER STATE UNIVERSITY AT THE EXPENSE OF THE CONTRACTOR.

**LEGEND :**

-  EXISTING GYPSUM BOARD
-  2' X 4' CEILING GRID TO REMAIN

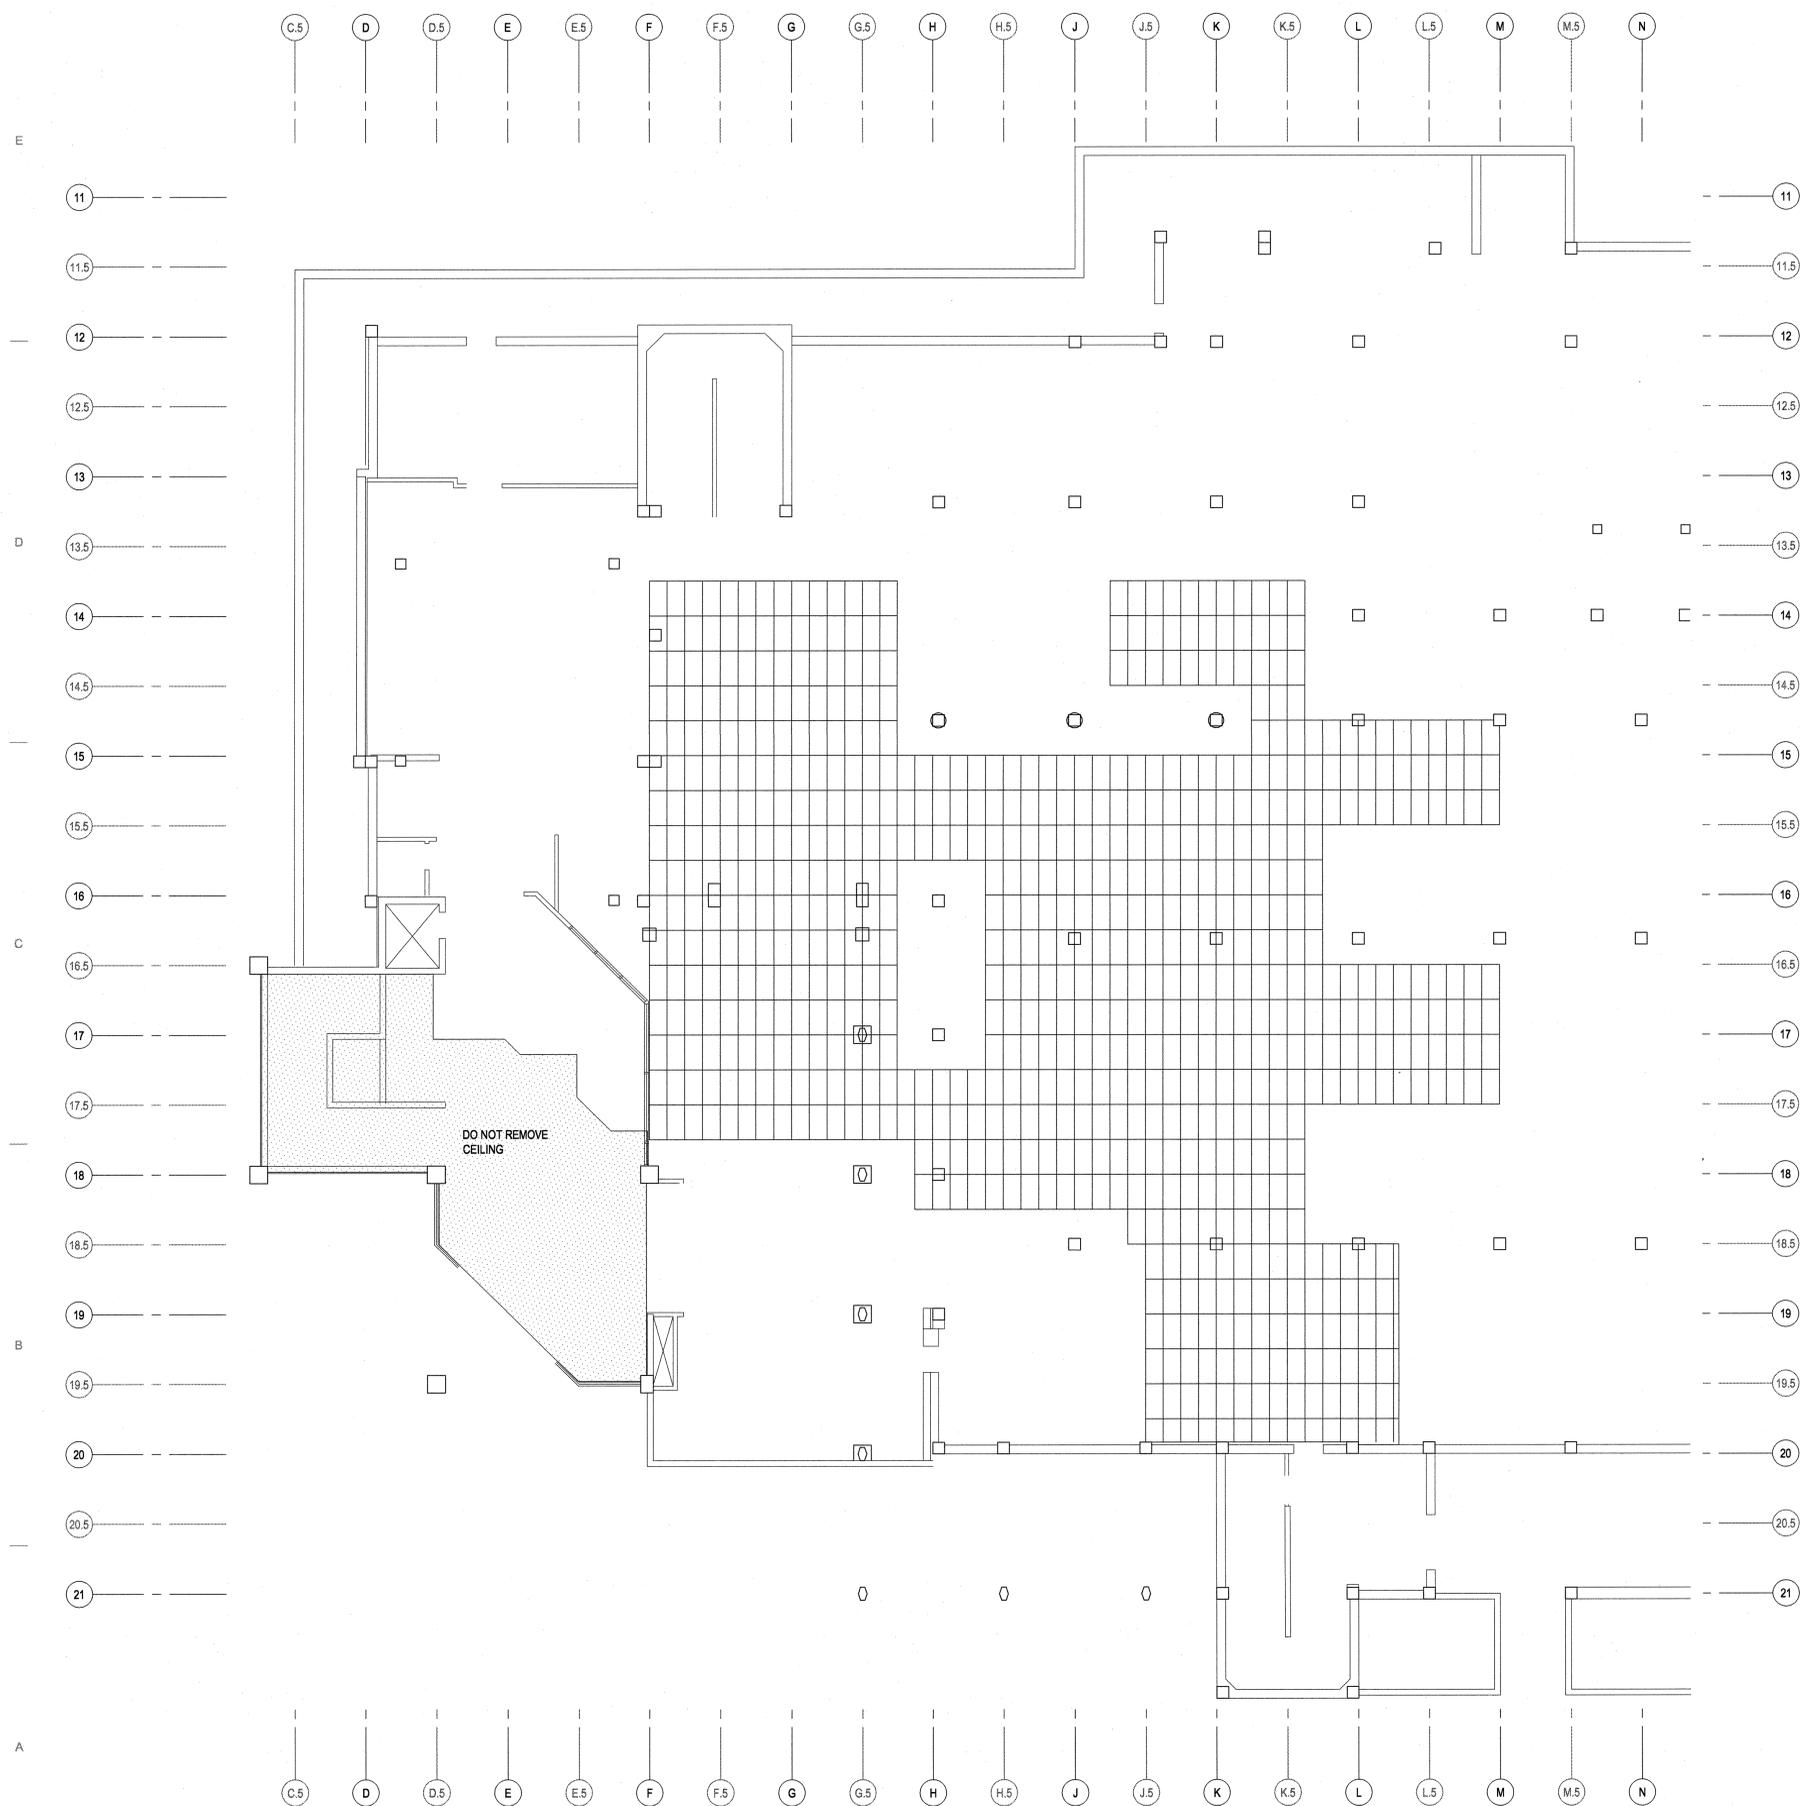

**FIRST LEVEL REFLECTED CEILING PLAN : DEMOLITION**

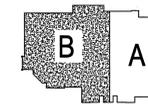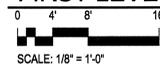

KEY PLAN

**MHTN ARCHITECTS, INC.**  
 420 East South Temple  
 Suite 100  
 Salt Lake City, Utah 84111  
 Telephone (801) 595-6700  
 Telefax (801) 595-6717  
 www.mhtn.com

**SHEPHERD UNION RENOVATION**  
**WEBER STATE UNIVERSITY**  
 OGDEN CAMPUS OGDEN, UTAH

UTAH STATE DIVISION OF  
 FACILITIES CONSTRUCTION & MANAGEMENT  
 DFCM PROJECT NO. 03215810

MHTN PROJECT NO. 2010028.00  
 03215810  
 DRAWN BY: MP, ST CHECKED BY: MG

NO.	DATE	DESCRIPTION
1	2/15/08	BID PACKAGE #1

NO.	DATE	DESCRIPTION

**LEV.1 REFLECTED CEILING PLAN : DEMOLITION**

BID PACKAGE #1:  
 DEMOLITION & ABATEMENT

SHEET NUMBER  
**DAC101.B**

### DRAWINGS INDEX

SHEET NUMBER	SHEET TITLE	REVISIONS			
		--	--	--	--
DMH001	LEGEND AND ABBREVIATIONS				
DMH101.A	FIRST FLOOR MECHANICAL DEMOLITION PLAN AREA "A"				
DMH101.B	FIRST FLOOR MECHANICAL DEMOLITION PLAN AREA "B"				
DMH102.A	SECOND FLOOR MECHANICAL DEMOLITION PLAN AREA "A"				
DMH102.B	SECOND FLOOR MECHANICAL DEMOLITION PLAN AREA "B"				
DMH102.C	SECOND FLOOR MECHANICAL DEMOLITION PLAN AREA "C"				
DMH102.D	SECOND FLOOR MECHANICAL DEMOLITION PLAN AREA "D"				
DMH103.A	THIRD FLOOR MECHANICAL DEMOLITION PLAN AREA "A"				
DMH103.B	THIRD FLOOR MECHANICAL DEMOLITION PLAN AREA "B"				
DMH103.C	THIRD FLOOR MECHANICAL DEMOLITION PLAN AREA "C"				
DMH103.D	THIRD FLOOR MECHANICAL DEMOLITION PLAN AREA "D"				
DMH104.D	FOURTH FLOOR MECHANICAL DEMOLITION PLAN AREA "D"				
DMP101.A	FIRST FLOOR MECHANICAL PIPING DEMOLITION PLAN AREA "A"				
DMP101.B	FIRST FLOOR MECHANICAL PIPING DEMOLITION PLAN AREA "B"				
DMP102.A	SECOND FLOOR MECHANICAL PIPING DEMOLITION PLAN AREA "A"				
DMP102.B	SECOND FLOOR MECHANICAL PIPING DEMOLITION PLAN AREA "B"				
DMP102.C	SECOND FLOOR MECHANICAL PIPING DEMOLITION PLAN AREA "C"				
DMP102.D	SECOND FLOOR MECHANICAL PIPING DEMOLITION PLAN AREA "D"				
DMP103.A	THIRD FLOOR MECHANICAL PIPING DEMOLITION PLAN AREA "A"				
DMP103.B	THIRD FLOOR MECHANICAL PIPING DEMOLITION PLAN AREA "B"				
DMP103.C	THIRD FLOOR MECHANICAL PIPING DEMOLITION PLAN AREA "C"				
DMP103.D	THIRD FLOOR MECHANICAL PIPING DEMOLITION PLAN AREA "D"				
DMP104.D	FOURTH FLOOR MECHANICAL PIPING DEMOLITION PLAN AREA "D"				
DPL101.A	FIRST FLOOR PLUMBING DEMOLITION PLAN AREA "A"				
DPL101.B	FIRST FLOOR PLUMBING DEMOLITION PLAN AREA "B"				
DPL102.A	SECOND FLOOR PLUMBING DEMOLITION PLAN AREA "A"				
DPL102.B	SECOND FLOOR PLUMBING DEMOLITION PLAN AREA "B"				
DPL102.C	SECOND FLOOR PLUMBING DEMOLITION PLAN AREA "C"				
DPL102.D	SECOND FLOOR PLUMBING DEMOLITION PLAN AREA "D"				
DPL103.A	THIRD FLOOR PLUMBING DEMOLITION PLAN AREA "A"				
DPL103.B	THIRD FLOOR PLUMBING DEMOLITION PLAN AREA "B"				
DPL103.C	THIRD FLOOR PLUMBING DEMOLITION PLAN AREA "C"				
DPL103.D	THIRD FLOOR PLUMBING DEMOLITION PLAN AREA "D"				
DPL104.D	FOURTH FLOOR PLUMBING DEMOLITION PLAN AREA "D"				

### MECHANICAL LEGEND

NOTE: ALL ITEMS MAY NOT APPEAR ON DRAWINGS

GATE VALVE		DEIONIZED WATER	DI
OS & Y PATTERN GATE VALVE		DEIONIZED WATER RETURN	DIR
BALL VALVE		HEAT TRACING	HT
BUTTERFLY VALVE		CHILLED WATER SUPPLY	CWS
MOTORIZED VALVE OPERATOR		CHILLED WATER RETURN	CWR
PLUG VALVE		CONDENSER WATER SUPPLY	CS
CHECK VALVE (SWING OR LIFT AS REQ'D)		CONDENSER WATER RETURN	CR
SOLENOID VALVE		HEATING WATER SUPPLY	HWS
AUTOMATIC CONTROL VALVE (2-WAY)		HEATING WATER RETURN	HWR
AUTOMATIC CONTROL VALVE (3-WAY)		RADIANT FLOOR SUPPLY	RFS
PRESSURE REDUCING VALVE		RADIANT FLOOR RETURN	RFR
P & T RELIEF VALVE		STEAM	S
AIR VENT (AUTOMATIC)		STEAM CONDENSATE RETURN	SCR
CURB COCK		WATER TREATMENT	WT
THERMAL EXPANSION VALVE		FUEL OIL SUPPLY	FOS
STRAINER		FUEL OIL RETURN	FOR
CALIBRATED BALANCE VALVE		REFRIGERANT LIQUID	RL
VENTURI FLOW METER		REFRIGERANT SUCTION	RS
REDUCER		HOT GAS	HG
PET COCK OR GAUGE COCK		HOT GAS BYPASS	HGB
PRESSURE GAUGE W/GAUGE COCK		VACUUM	V
THERMOMETER		MEDICAL AIR	MA
TEMPERATURE & PRESSURE TEST PLUG		OXYGEN	O2
IN-LINE PUMP		NITROUS OXIDE	N2O
FLOW SWITCH		NITROGEN	N
AQUASTAT		HYDROGEN	H
TEMPERATURE SENSING WELL		HELIUM	HE
HOSE BIBB OR SILLCOCK		CARBON DIOXIDE	CO2
YARD HYDRANT		ARGON	AR
FLOOR DRAIN		DUCT SIZE (IN), FIRST FIGURE IS SIDE SHOWN	
FLOOR SINK		BURIED OR UNDERFLOOR DUCT	
MANHOLE		DUCT W/ ACOUSTICAL LINING	
WALL CLEANOUT		FLEXIBLE DUCT (HELICAL)	
FLOOR OR GRADE CLEANOUT		SPIN-IN FITTING W/ MVD	
GRADE CLEANOUT W/ CONCRETE PAD		FLEXIBLE DUCT CONNECTION	
VENT THROUGH ROOF		SUPPLY SLOT DIFFUSER	
POST TYPE FDC CONNECTION		SUPPLY DIFFUSER	
FIRE HOSE CABINET		RETURN GRILLE	
FIRE DEPT. HORN & LIGHT		RADIAL SUPPLY DIFFUSERS	
EXPANSION JOINT		RETURN AIR DUCT SECTION	
FLEXIBLE PIPE CONNECTION		RETURN AIR DUCT UP	
REDUCED PRESSURE BACKFLOW PREVENTER		RETURN AIR DUCT DOWN	
DIRECTION OF FLOW		SUPPLY AIR DUCT SECTION	
ELBOW DOWN		SUPPLY AIR DUCT UP	
ELBOW UP		SUPPLY AIR DUCT DOWN	
PIPE CAP		EXHAUST AIR DUCT SECTION	
TEE DOWN		EXHAUST AIR DUCT UP	
UNION		EXHAUST AIR DUCT DOWN	
DOMESTIC COLD WATER		ACCESS PANEL	
DOMESTIC HOT WATER		MANUAL VOLUME DAMPER	
HOT WATER CIRC.		GRAVITY BACKDRAFT DAMPER	
TEMPERED WATER		MOTORIZED DAMPER	
SANITARY (PLBG) VENT		AIR FLOW STATION	
SANITARY SEWER ABOVE GRADE		FIRE DAMPER	
SANITARY SEWER BELOW GRADE		SMOKE DAMPER	
GREASE WASTE ABOVE GRADE		COMBINATION FIRE/SMOKE DAMPER	
GREASE WASTE BELOW GRADE		DUCT TRANSITION	
DRAIN		ELBOW W/ TURNING VANES	
ROOF DRAIN		TEE W/ 45' ENTRY	
OVERFLOW DRAIN		WYE W/ 45' ENTRY	
STORM DRAIN ABOVE GRADE		THERMOSTAT OR TEMP SENSOR	
STORM DRAIN BELOW GRADE		HUMIDISTAT OR HUMIDITY SENSOR	
FIRE SERVICE		POINT OF REMOVAL FROM EXISTING	
NATURAL GAS		POINT OF CONNECTION TO EXISTING	
PROPANE		DETAIL TAG	
COMPRESSED AIR		KEYED NOTE	
INDUSTRIAL WATER (NON-POTABLE)		SECTION CUT LINE	

ALTITUDE: 4,455 FT

SITE ATMOSPHERIC PRESSURE: 12.5 P.S.I.

**MHTN ARCHITECTS, INC.**  
 420 East South Temple  
 Suite 100  
 Salt Lake City, Utah 84111  
 Telephone (801) 595-6700  
 Telefax (801) 595-6717  
 www.mhtn.com

**Colvin ENGINEERING ASSOCIATES, INC.**  
 244 West 300 North Suite 200  
 Salt Lake City, Utah 84103  
 Phone (801) 322-2400 / Fax (801) 322-2418

**SHEPHERD UNION RENOVATION**  
**WEBER STATE UNIVERSITY**  
 OGDEN CAMPUS OGDEN, UTAH

UTAH STATE DIVISION OF  
 FACILITIES CONSTRUCTION & MANAGEMENT  
 DFCM PROJECT NO. 03215810

MHTN PROJECT NO. 220556.00  
 DFCM PROJECT NO. 03215810  
 DRAWN BY: G.R. CHECKED BY: B.R.C.

ISSUED:

NO.	DATE	DESCRIPTION
1	2/15/08	BID PACKAGE #1

REVISIONS:

NO.	DATE	DESCRIPTION

LEGENDS AND DRAWINGS INDEX

BID PACKAGE #1:  
 DEMOLITION & ABATEMENT

SHEET NUMBER  
**DMH001**

Copyright (C) 2008 by Colvin Engineering Associates, Inc. Salt Lake City, Utah. All rights reserved. Unauthorized copying and/or use is illegal and subject to prosecution.

By graphic file 14, 2008-11-09  
 PROJECT: 220556-00-01  
 FILE: 03215810-01.dwg  
 PLOT: 2/15/08 4:18:47 PM, groberts, 1:1













MHTN ARCHITECTS, INC.  
 420 East South Temple  
 Suite 100  
 Salt Lake City, Utah 84111  
 Telephone (801) 595-6700  
 Telefax (801) 595-6717  
 www.mhtn.com



Colvin  
 ENGINEERING  
 ASSOCIATES, INC.  
 244 West 300 North Suite 200  
 Salt Lake City, Utah 84103  
 Phone: (801) 322-2400 / Fax: (801) 322-2418

SHEPHERD UNION RENOVATION  
 WEBER STATE UNIVERSITY  
 OGDEN CAMPUS OGDEN, UTAH  
 UTAH STATE DIVISION OF  
 FACILITIES CONSTRUCTION & MANAGEMENT  
 DFCM PROJECT NO. 03215810



1 SECOND FLOOR MECHANICAL DEMOLITION PLAN AREA "D"  
 SCALE: 1/8" = 1'-0"


- KEYED NOTES**
- 1 REMOVE EXISTING EQUIPMENT AND ASSOCIATED PIPING, ETC.
  - 2 EXISTING METASYS HVAC CONTROL PANEL TO REMAIN IN SERVICE DURING CONSTRUCTION.
  - 3 EXISTING DIFFUSER TO REMAIN.
  - 4 REMOVE ALL EXISTING DUCT IN THIS AREA.
  - 5 REMOVE DIFFUSER.

- GENERAL NOTES**
- A ALL DUCTWORK, EQUIPMENT, CONTROLS, VAV BOXES, DIFFUSERS, THERMOSTAT, GRILLES, STEAM SUPPLY AND CONDENSATE PIPING, HOT WATER SUPPLY AND RETURN PIPING, ETC. SHOWN DASHED AND DARK ARE TO BE REMOVED, UNLESS OTHERWISE NOTED.
  - B ANY HVAC CONTROLS OR CONTROL PANELS TO BE SALVAGED, WILL BE REMOVED PRIOR TO DEMOLITION BY OWNER.

MHTN PROJECT NO. 2005568.00  
 DFCM PROJECT NO. 03215810  
 DRAWN BY: G.R. CHECKED BY: B.R.C.

NO.	DATE	DESCRIPTION
1	2/15/06	BID PACKAGE #1

NO.	DATE	DESCRIPTION

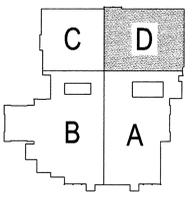

KEY PLAN:

SECOND FLOOR MECH. DEMO. PLAN AREA "D"

BID PACKAGE #1: DEMOLITION & ABATEMENT


SHEET NUMBER

DMH102.D



Copyright (C) 2006 by Colvin Engineering Associates, Inc. Salt Lake City, Utah. All rights reserved. Unauthorized copying and/or use is illegal and subject to prosecution.

By: [Signature] Date: 2/15/06  
 I:\PROJECTS\2005\041.00 WSU Shepherd Bldg\Drawing\Demolition Package\DMH102.D.dwg  
 2/14/2006 4:15:28 PM, groberts, 1:1

Copyright (C) 2006 by Colvin Engineering Associates, Inc. Salt Lake City, Utah. All rights reserved. Unauthorized copying and/or use is illegal and subject to prosecution.

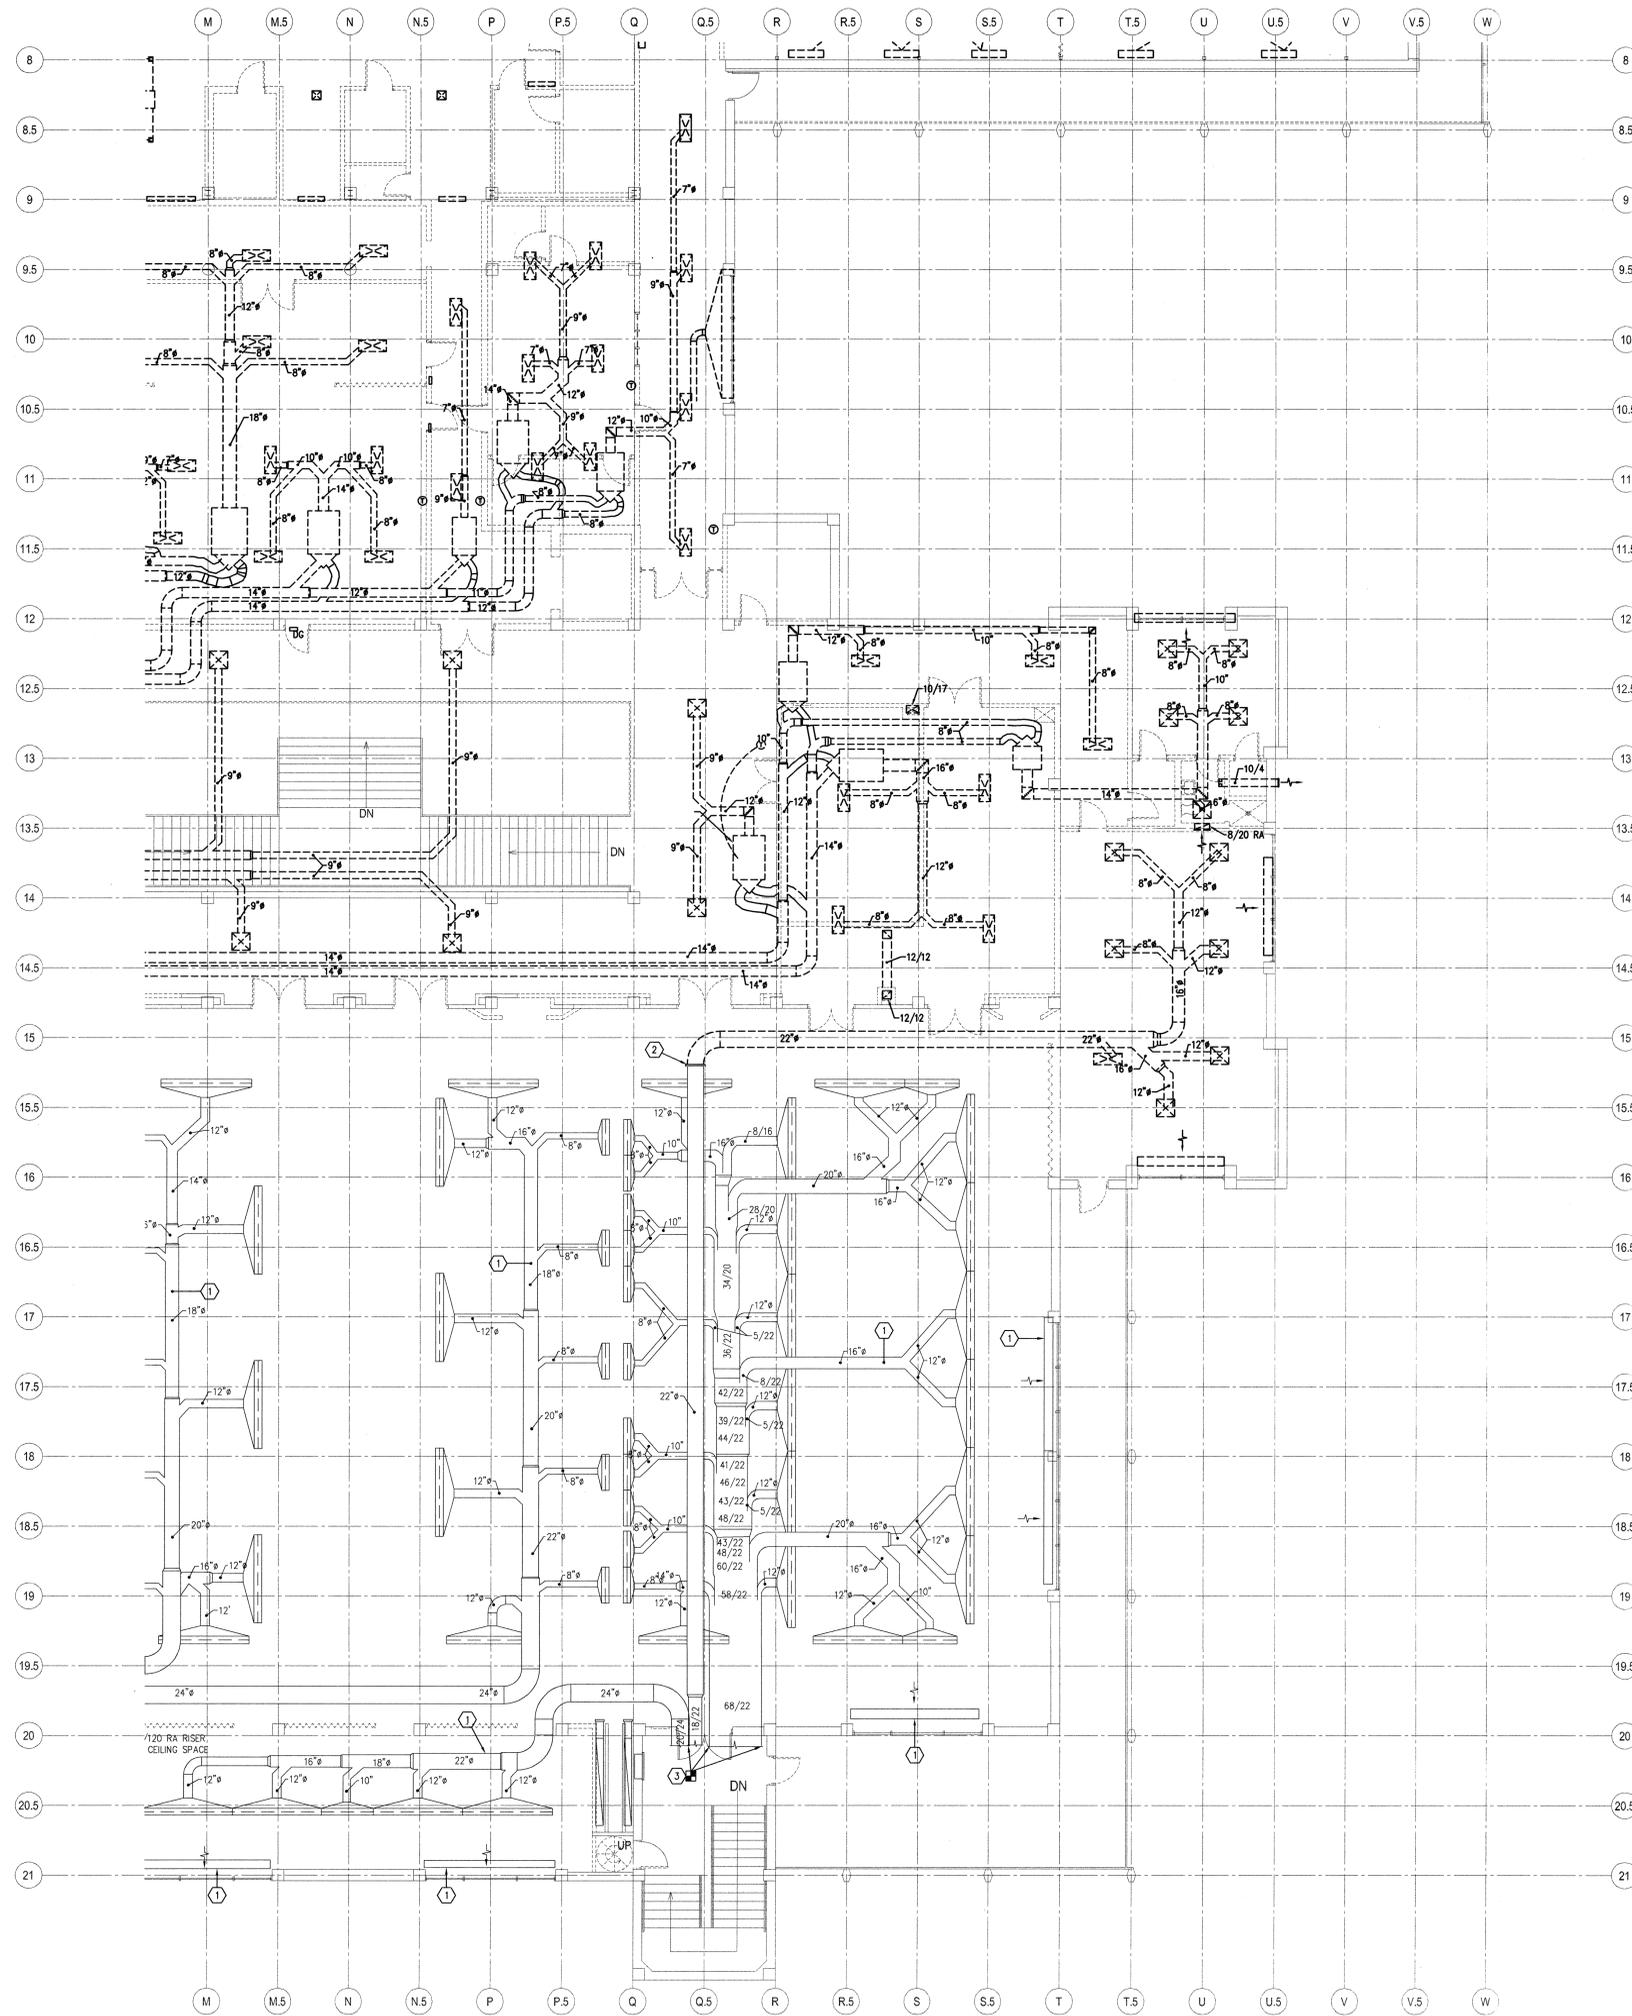

**1** THIRD FLOOR MECHANICAL DEMOLITION PLAN AREA "A"  
SCALE: 1/8" = 1'-0"

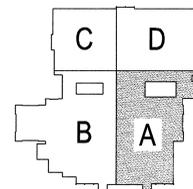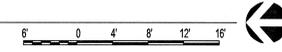

KEY PLAN:

**KEYED NOTES**

- 1 EXISTING DUCT TO REMAIN SHOWN LIGHT (TYPICAL).
- 2 CAP DUCT AIR TIGHT.
- 3 SEE LARGE SCALE PLANS ON DMH103.D FOR CONTINUATION AND REMOVAL OF DUCT BACK TO AIR HANDLER.

**GENERAL NOTES**

- A ALL DUCTWORK, EQUIPMENT, CONTROLS, VAV BOXES, DIFFUSERS, THERMOSTAT, GRILLES, STEAM SUPPLY AND CONDENSATE PIPING, HOT WATER SUPPLY AND RETURN PIPING, ETC. SHOWN DASHED AND DARK ARE TO BE REMOVED, UNLESS OTHERWISE NOTED.
- B ANY HVAC CONTROLS OR CONTROL PANELS TO BE SALVAGED. WILL BE REMOVED PRIOR TO DEMOLITION BY OWNER.

**MHTN ARCHITECTS, INC.**  
420 East South Temple  
Suite 100  
Salt Lake City, Utah 84111  
Telephone (801) 595-6700  
Telefax (801) 595-6717  
www.mhtn.com

**Colvin Engineering Associates, Inc.**  
244 West 300 North Suite 200  
Salt Lake City, Utah 84103  
Phone (801) 322-2400 / Fax (801) 322-2418

**SHEPHERD UNION RENOVATION**  
**WEBER STATE UNIVERSITY**  
OGDEN CAMPUS  
OGDEN, UTAH

UTAH STATE DIVISION OF  
FACILITIES CONSTRUCTION & MANAGEMENT  
DFCM PROJECT NO. 03215810




WITH PROJECT NO. 20050502  
DFCM PROJECT NO. 03215810  
DRAWN BY: G.R. CHECKED BY: B.A.C.

REVISIONS:

NO.	DATE	DESCRIPTION
1	3/15/06	BID PACKAGE #1


REVISIONS:

NO.	DATE	DESCRIPTION


**THIRD FLOOR MECH. DEMO. PLAN AREA "A"**

BID PACKAGE #1:  
DEMOLITION & ABATEMENT  
SHEET NUMBER

**DMH103.A**

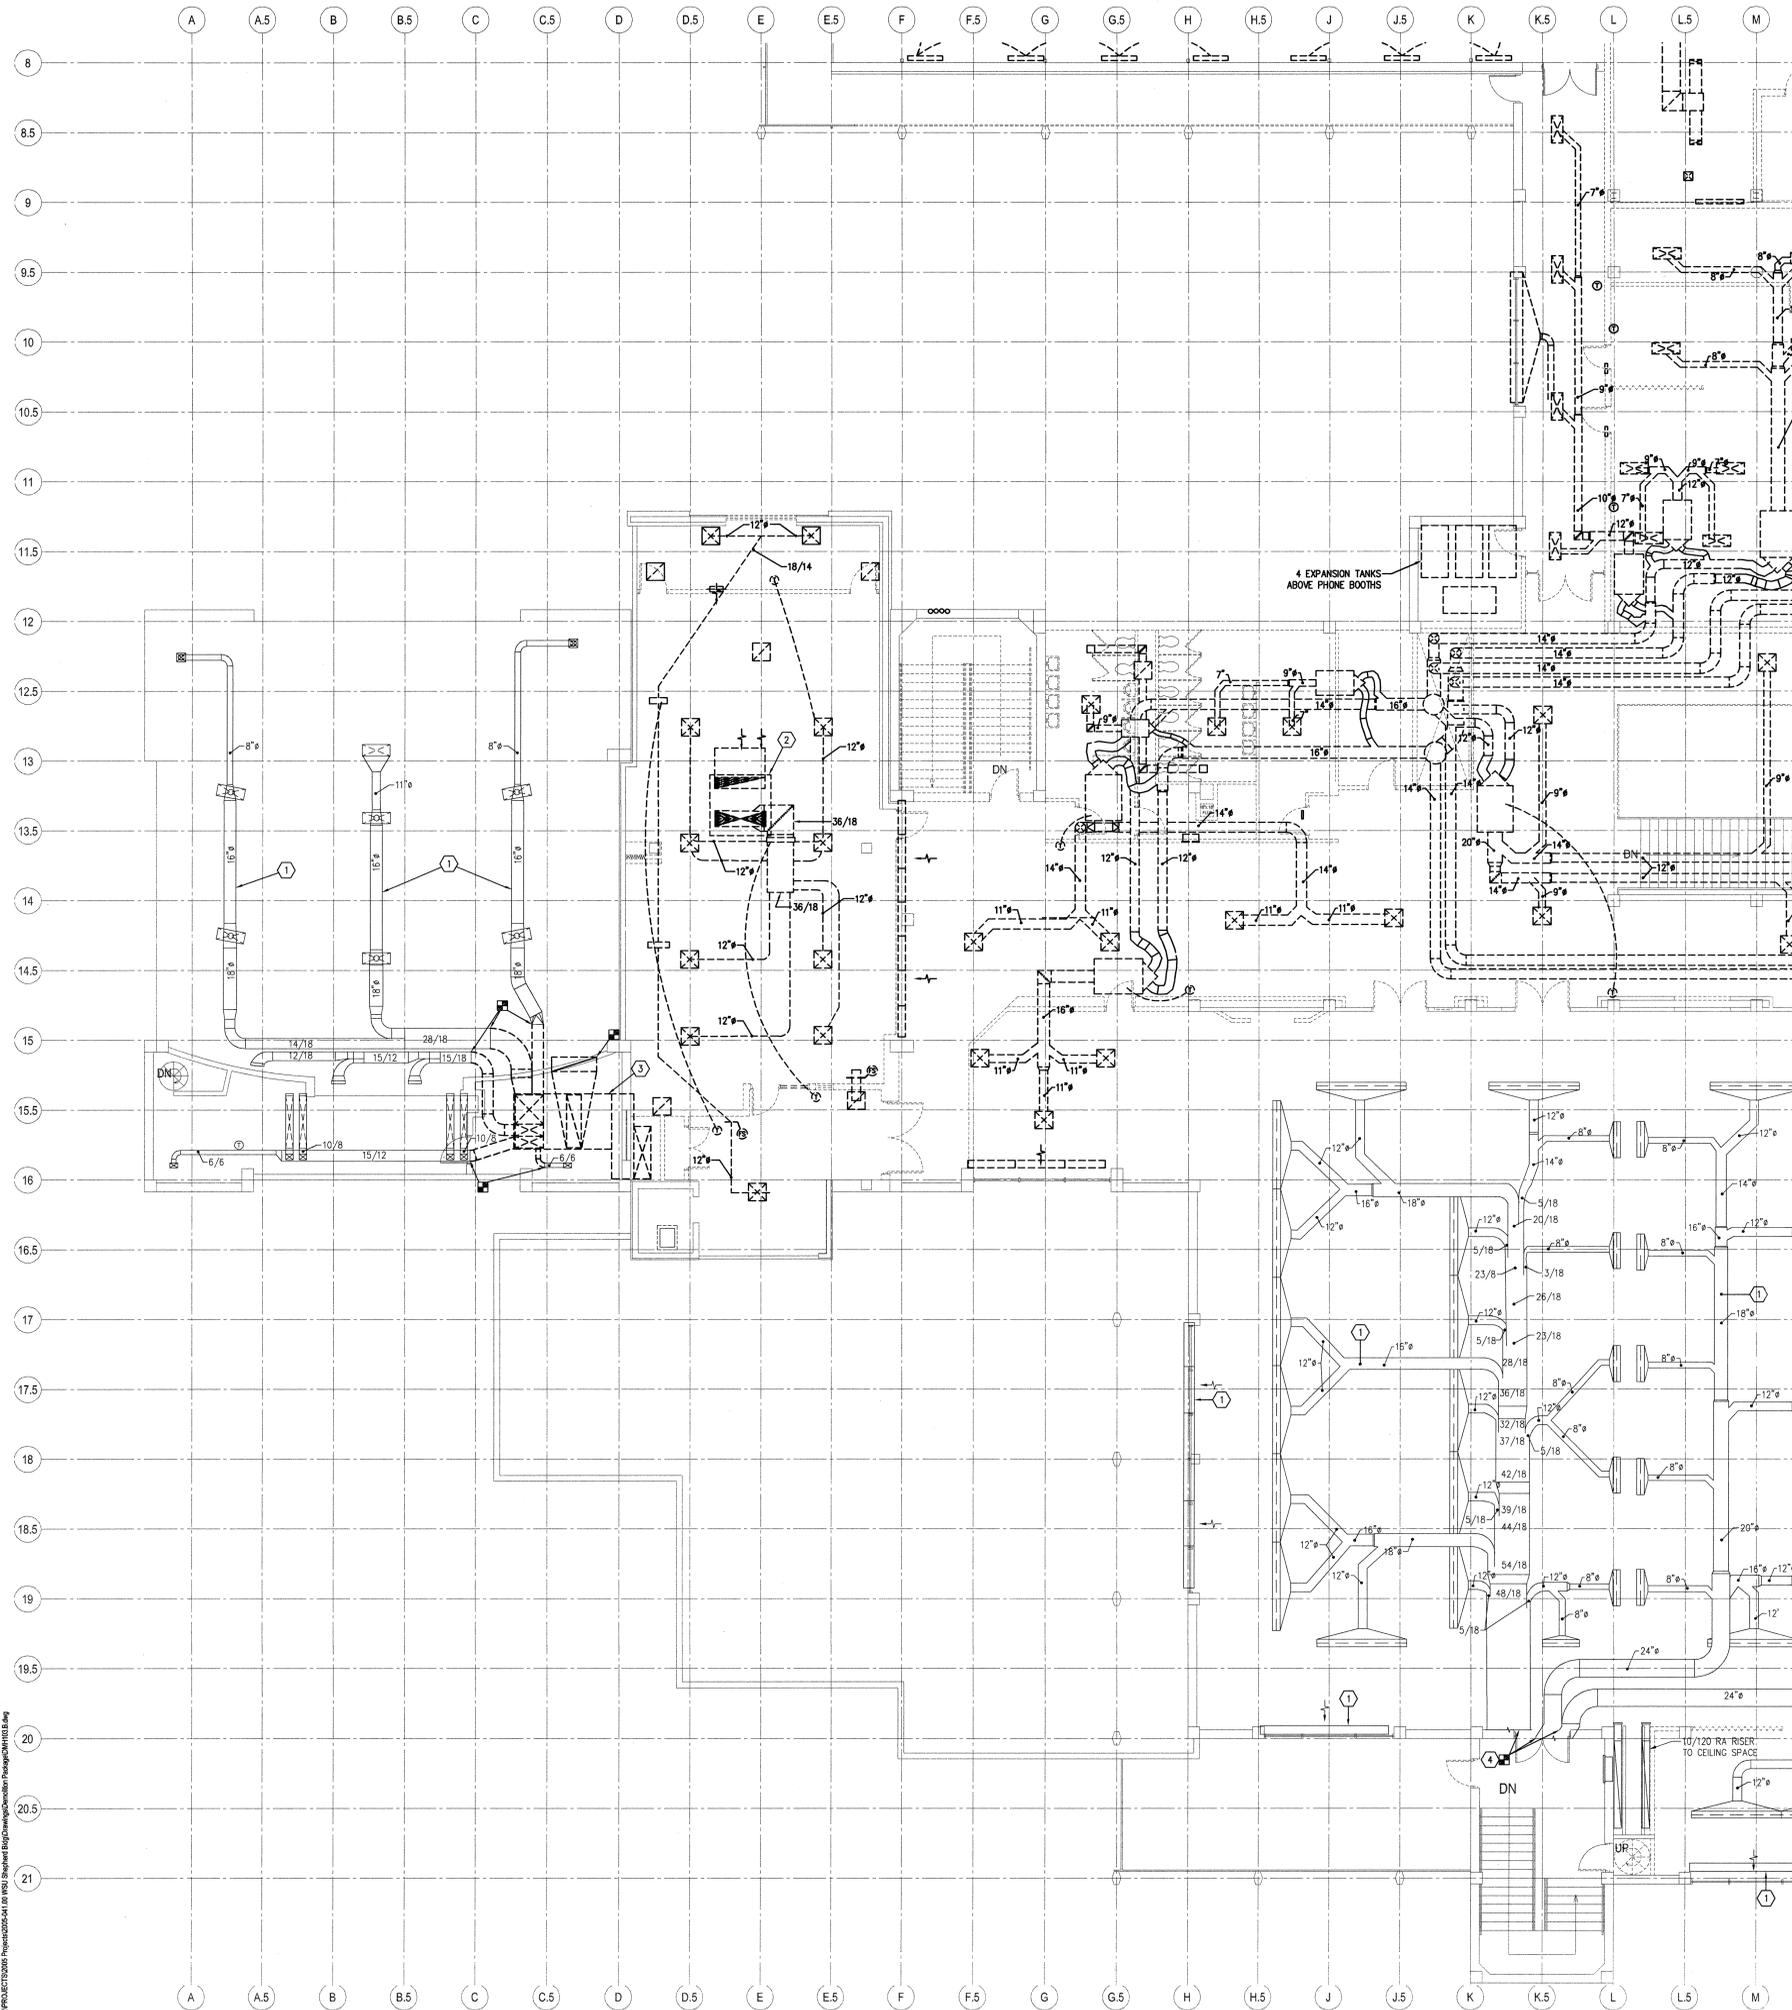

**2** ALTERNATE# 2 AUDITORIUM ABOVE FLOOR MECHANICAL DEMO. PLAN  
SCALE: 1/8" = 1'-0"

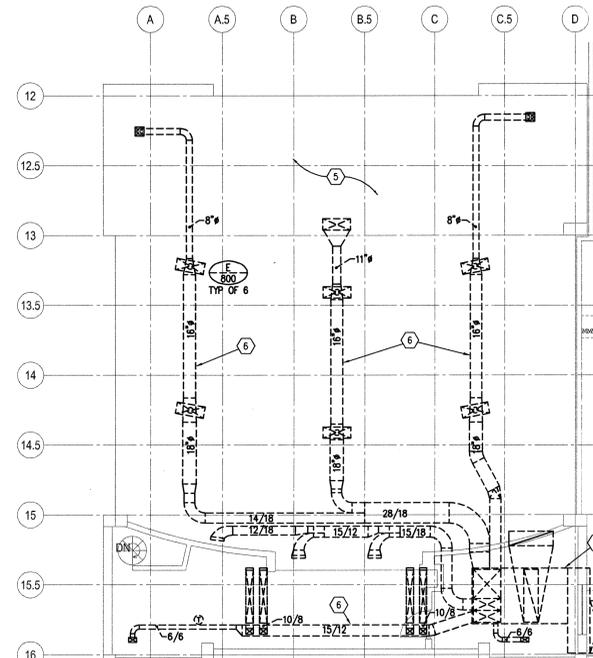

**2** SCALE: 1/8" = 1'-0"


**KEYED NOTES**

- 1 EXISTING DUCT TO REMAIN SHOWN LIGHT (TYPICAL).
- 2 REMOVE ROOF TOP UNIT AND ALL ASSOCIATED DUCTWORK, PIPING, ETC. AND CLOSE OPENING.
- 3 REMOVE HVAC UNIT AND ALL ASSOCIATED DUCT BACK TO DISCONNECT POINTS, PIPING, CONTROLS, ETC. DISASSEMBLE HVAC UNIT TO REMOVE THROUGH EXISTING LOUVER OPENING.
- 4 SEE LARGE SCALE PLANS ON DMH104.D FOR CONTINUATION AND REMOVAL OF DUCT BACK TO AIR HANDLER.
- 5 CEILING TO REMAIN IN PLACE. ALL WORK FROM ABOVE, ALTERNATE# 2.
- 6 REMOVE ALL SUPPLY DUCTS AND DIFFUSERS IN THEATER, ALTERNATE# 2.

**GENERAL NOTES**

- A ALL DUCTWORK, EQUIPMENT, CONTROLS, VAV BOXES, DIFFUSERS, THERMOSTAT, GRILLES, STEAM SUPPLY AND CONDENSATE PIPING, HOT WATER SUPPLY AND RETURN PIPING, ETC. SHOWN DASHED AND DARK ARE TO BE REMOVED, UNLESS OTHERWISE NOTED.
- B ANY HVAC CONTROLS OR CONTROL PANELS TO BE SALVAGED, WILL BE REMOVED PRIOR TO DEMOLITION BY OWNER.

**1** THIRD FLOOR MECHANICAL DEMOLITION PLAN AREA "B"  
SCALE: 1/8" = 1'-0"

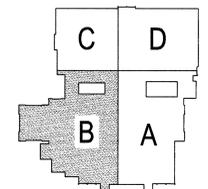

**KEY PLAN:**

**MHTN ARCHITECTS, INC.**  
420 East South Temple  
Suite 100  
Salt Lake City, Utah 84111  
Telephone (801) 595-6700  
Telefax (801) 595-6717  
www.mhtn.com

**Colvin ENGINEERING ASSOCIATES, Inc.**  
244 West 300 North Suite 200  
Salt Lake City, Utah 84103  
Phone (801) 222-2400 / Fax (801) 222-2418

**SHEPHERD UNION RENOVATION  
WEBER STATE UNIVERSITY  
OGDEN CAMPUS** OGDEN, UTAH  
UTAH STATE DIVISION OF  
FACILITIES CONSTRUCTION & MANAGEMENT  
DFCM PROJECT NO. 03215810



MHTN PROJECT NO. 2005558.00  
DFCM PROJECT NO. 03215810  
DRAWN BY: G.R. CHECKED BY: B.R.C.

ISSUED:

NO.	DATE	DESCRIPTION
1	2/15/08	BID PACKAGE #1

REVISIONS:

NO.	DATE	DESCRIPTION


**THIRD FLOOR MECH. DEMO. PLAN AREA "B"**

BID PACKAGE #1:  
DEMOLITION & ABATEMENT  
SHEET NUMBER


**DMH103.B**

Copyright (C) 2008 by Colvin Engineering Associates, Inc. Salt Lake City, Utah. All rights reserved. Unauthorized copying and/or use is illegal and subject to prosecution.

P:\PROJECTS\2005\0411\00 WSU Shepherd Bldg\Drawings\Demolition Package\DMH103.B.dwg, 2/14/2008 4:14:47 PM, grobotts, 1:1

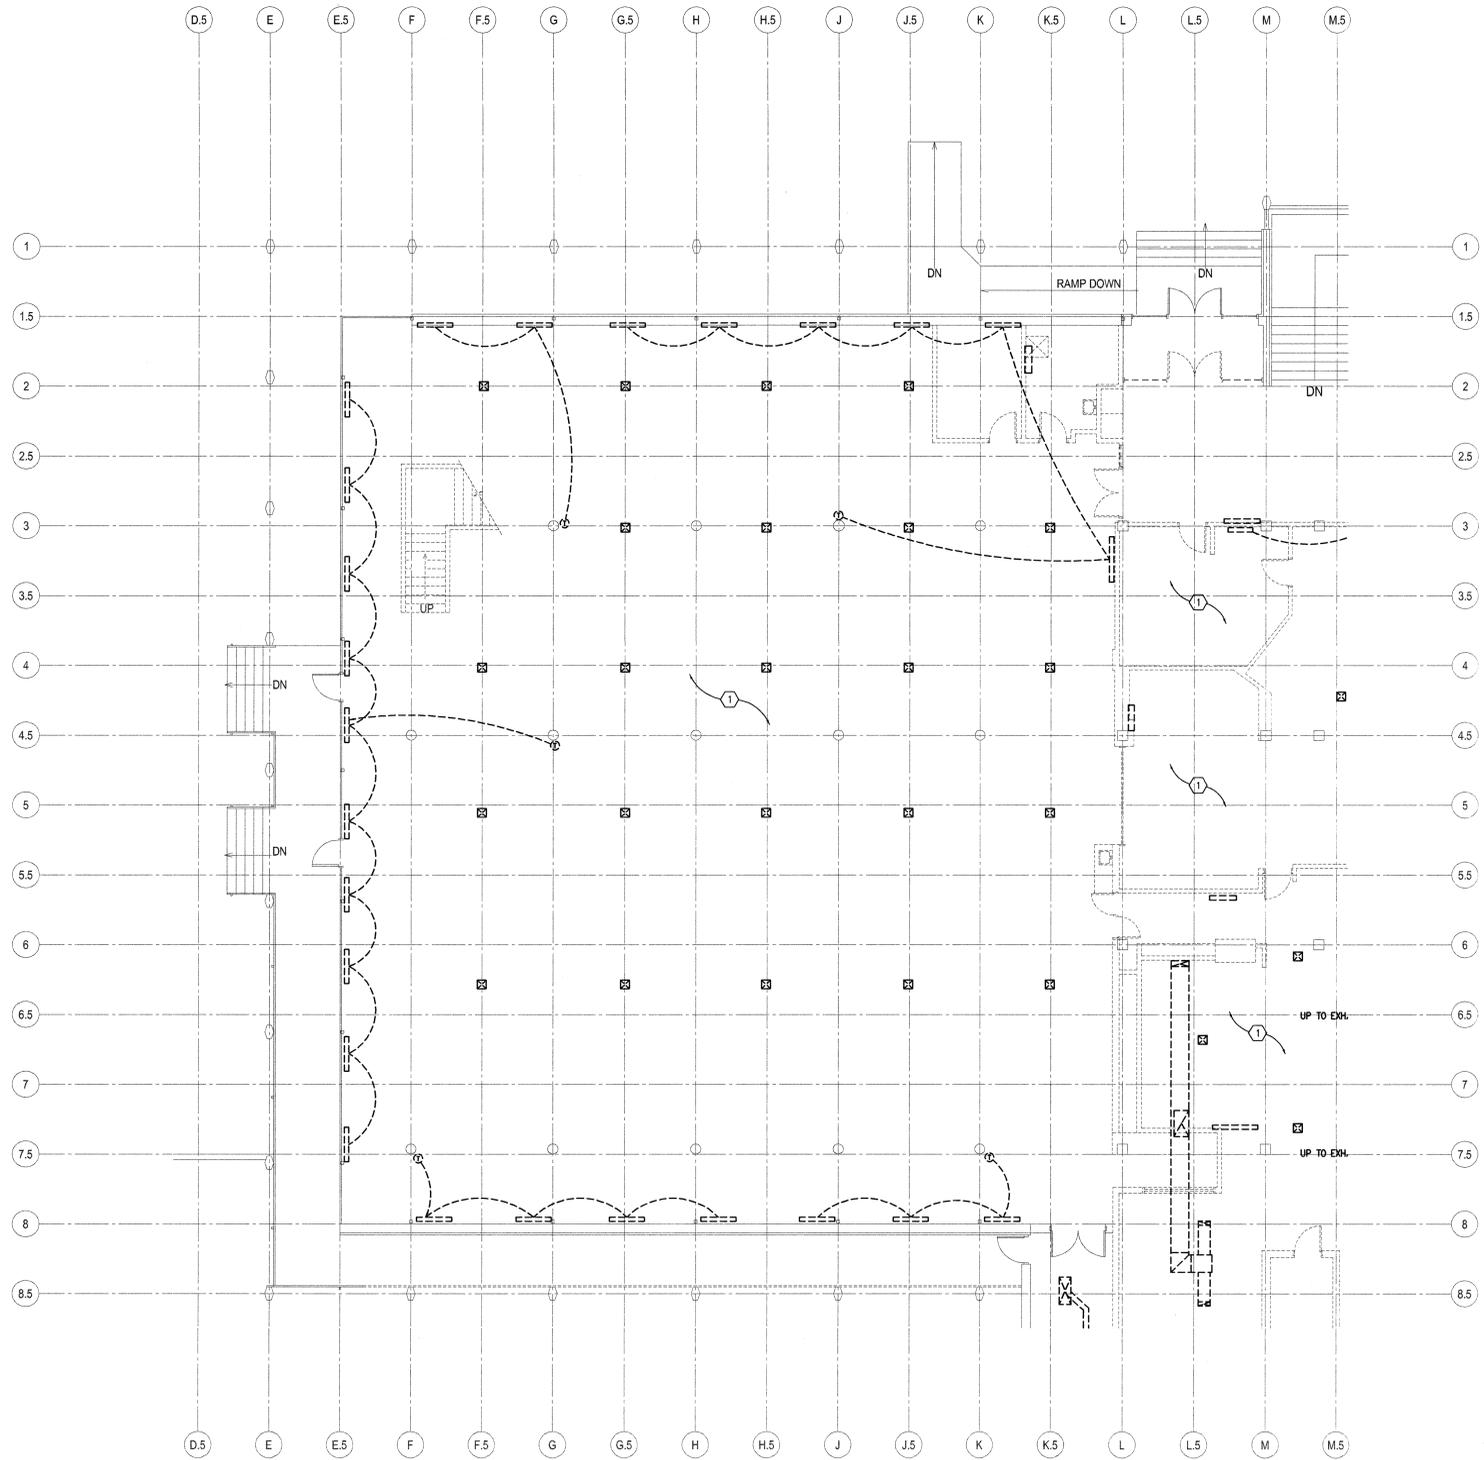

**1** **THIRD FLOOR MECHANICAL DEMOLITION PLAN AREA "C"**  
 SCALE: 1/8" = 1'-0"

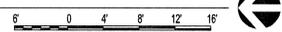


**KEYED NOTES**

① REMOVE ALL DIFFUSERS, GRILLES AND ASSOCIATED DUCT IN THIS AREA.

**GENERAL NOTES**

A ALL DUCTWORK, EQUIPMENT, CONTROLS, VAV BOXES, DIFFUSERS, THERMOSTAT, GRILLES, STEAM SUPPLY AND CONDENSATE PIPING, HOT WATER SUPPLY AND RETURN PIPING, ETC. SHOWN DASHED AND DARK ARE TO BE REMOVED, UNLESS OTHERWISE NOTED.


B ANY HVAC CONTROLS OR CONTROL PANELS TO BE SALVAGED, WILL BE REMOVED PRIOR TO DEMOLITION BY OWNER.

C DOOR GRILLES TO REMAIN.

ISSUED:  
 NO. DATE DESCRIPTION  
 1 2/15/08 BID PACKAGE #1

REVISIONS:

NO.	DATE	DESCRIPTION

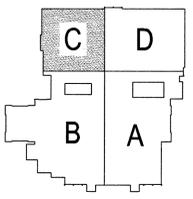

**KEY PLAN:**

**THIRD FLOOR MECH. DEMO. PLAN AREA "C"**

BID PACKAGE #1:  
 DEMOLITION & ABATEMENT  
 SHEET NUMBER

**DMH103.C**



MHTN ARCHITECTS, INC.  
 420 East South Temple  
 Suite 100  
 Salt Lake City, Utah 84111  
 Telephone (801) 595-6700  
 Telefax (801) 595-6717  
 www.mhtn.com



Colvin  
 ENGINEERING  
 ASSOCIATES, INC.  
 244 West 300 North Suite 200  
 Salt Lake City, Utah 84103  
 Phone (801) 322-2400 / Fax (801) 322-2418

SHEPHERD UNION RENOVATION  
 WEBER STATE UNIVERSITY  
 OGDEN CAMPUS OGDEN, UTAH

UTAH STATE DIVISION OF  
 FACILITIES CONSTRUCTION & MANAGEMENT  
 DFCM PROJECT NO. 03215810






- KEYED NOTES**
- ① REMOVE ALL DIFFUSERS, GRILLES AND ASSOCIATED DUCT IN THIS AREA.
  - ② REMOVE EXISTING EXHAUST DUCT UP THROUGH BUILDING AND ASSOCIATED FAN ON ROOF. CLOSE OPENING AT ROOF.

- GENERAL NOTES**
- A ALL DUCTWORK, EQUIPMENT, CONTROLS, VAV BOXES, DIFFUSERS, THERMOSTAT, GRILLES, STEAM SUPPLY AND CONDENSATE PIPING, HOT WATER SUPPLY AND RETURN PIPING, ETC. SHOWN DASHED AND DARK ARE TO BE REMOVED, UNLESS OTHERWISE NOTED.
  - B ANY HVAC CONTROLS OR CONTROL PANELS TO BE SALVAGED, WILL BE REMOVED PRIOR TO DEMOLITION BY OWNER.

**1** THIRD FLOOR MECHANICAL DEMOLITION PLAN AREA "D"  
 SCALE: 1/8" = 1'-0"



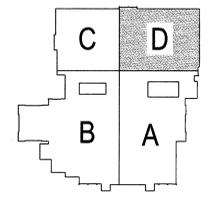

KEY PLAN:

THIRD FLOOR MECH. DEMO. PLAN AREA "D"

BID PACKAGE #1:  
 DEMOLITION & ABATEMENT  
 SHEET NUMBER

**DMH103.D**

Copyright (C) 2006 by Colvin Engineering Associates, Inc. Salt Lake City, Utah. All rights reserved. Unauthorized copying and/or use is illegal and subject to prosecution.

I:\PROJECTS\2005\Projects\2005-041.00 WSU Shepherd Bldg\Drawings\Demolition Package\DMH103.D.dwg, 2/14/2006 4:14:13 PM, gproberts, 1:1

