

GENERAL DEMOLITION NOTES

1. CONTRACTOR TO FIELD VERIFY ALL EXISTING CONDITIONS PRIOR TO BIDDING AND CONSTRUCTION.
2. WHERE EXISTING ROOF DEMOLITION IS INDICATED, MEASURES MUST BE TAKEN TO AVOID DAMAGING OTHER BUILDING ELEMENTS.
3. ELECTRICAL CONDUIT / UTILITIES MAY BE EXPOSED DURING DEMOLITION. CONTRACTOR TO PROTECT DURING DEMOLITION. CONTRACTOR TO PROTECT DISCONNECT UTILITIES TO MECHANICAL UNITS PRIOR TO REMOVAL. SECURELY STORE FOR RE-INSTALLATION AS INDICATED. EQUIPMENT DAMAGED DURING CONSTRUCTION SHALL BE REPAIRED OR REPLACED BY THE CONTRACTOR.
4. CONTRACTOR TO COORDINATE DEMOLITION STAGING AREAS WITH OWNER.
5. CONTRACTOR TO PROVIDE AND USE WASTE CHUTE FOR DEMOLITION DEBRIS. DAMAGE DURING CONSTRUCTION SHALL BE REPAIRED OR REPLACED BY THE CONTRACTOR.

DEMOLITION KEYNOTE LEGEND

- 1A REMOVE EXISTING METAL PARAPET CAP
- 1B REMOVE EXISTING MECHANICAL FASTENED ROOF MEMBRANE. STRIP DOWN TO EXISTING RIGID ROOF INSULATION. CONTRACTOR IS TO PROTECT INSULATION AND REPAIR IF NEEDED.
- 1C REMOVE EXISTING MECHANICAL EQUIPMENT. DISCONNECT UTILITIES TO UNITS PRIOR TO REMOVAL. SECURELY STORE FOR RE-INSTALLATION. EQUIPMENT DAMAGED DURING REMOVAL AND STORAGE WILL BE REPAIRED OR REPLACE AT THE COST OF THE CONTRACTOR.
- 1D REMOVE EXISTING DRAIN SCREEN.
- 1E EXISTING SLOPE TO REMAIN. FIELD VERIFY.
- 1F REMOVE EXISTING ANTENNA / SATELLITE DISH, LOWERING CRANK AND OR TRIPOD AND ASSOCIATED HARDWARE, AND SALVAGE FOR OWNERS USE.
- 1G REMOVE EXISTING MASONRY REGLET FLASHING, UNDER METAL PARAPET CAP.
- 1H REMOVE EXISTING VENT FLASHING

A1 EXISTING ROOF DEMOLITION PLAN "AREA A"
SCALE: 1/8"=1'-0"




UTAH NATIONAL GUARD ARMORY
ROOFING IMPROVEMENTS
WEST JORDAN, UTAH.
DFCM* 07014470

Revision #	Date

Axis Job # 0711-DFCM-A
Owner # 07014470
Date 05/21/2007
Drawn AH
Checked AT

DEMOLITION "AREA A"

AD101

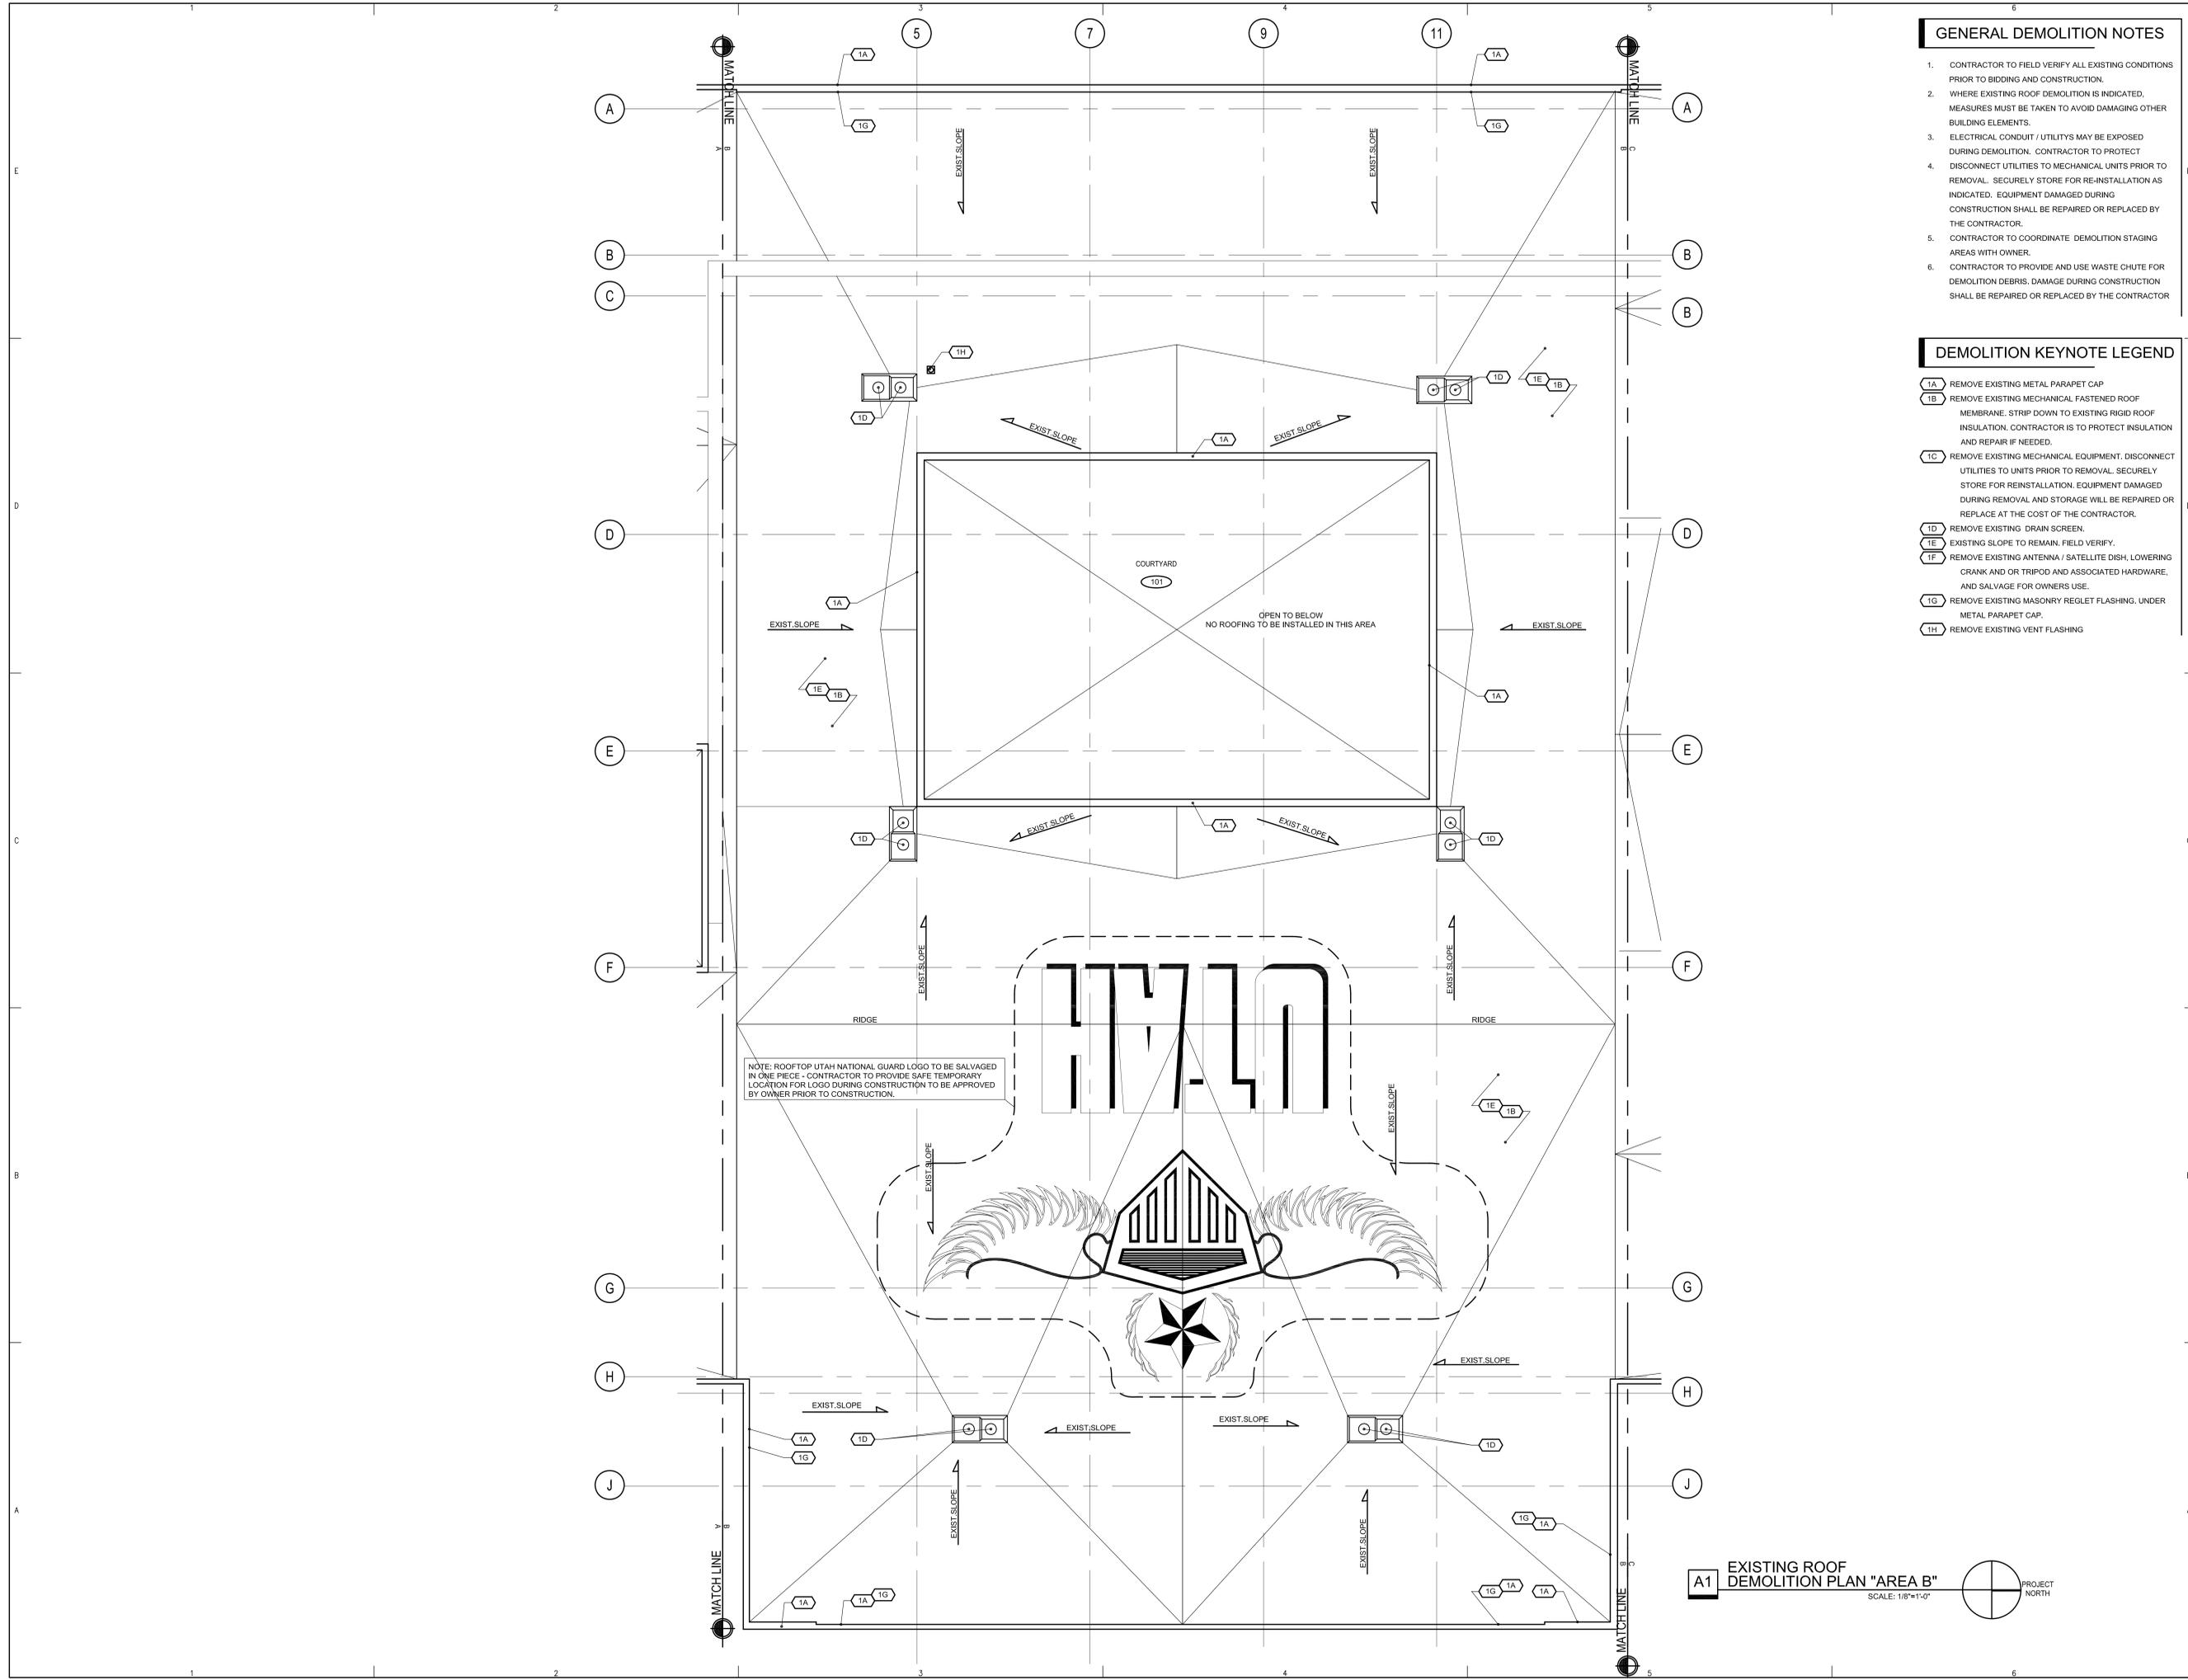

GENERAL DEMOLITION NOTES

- CONTRACTOR TO FIELD VERIFY ALL EXISTING CONDITIONS PRIOR TO BIDDING AND CONSTRUCTION.
- WHERE EXISTING ROOF DEMOLITION IS INDICATED, MEASURES MUST BE TAKEN TO AVOID DAMAGING OTHER BUILDING ELEMENTS.
- ELECTRICAL CONDUIT / UTILITIES MAY BE EXPOSED DURING DEMOLITION. CONTRACTOR TO PROTECT DURING DEMOLITION. CONTRACTOR TO PROTECT DISCONNECT UTILITIES TO MECHANICAL UNITS PRIOR TO REMOVAL. SECURELY STORE FOR RE-INSTALLATION AS INDICATED. EQUIPMENT DAMAGED DURING CONSTRUCTION SHALL BE REPAIRED OR REPLACED BY THE CONTRACTOR.
- CONTRACTOR TO COORDINATE DEMOLITION STAGING AREAS WITH OWNER.
- CONTRACTOR TO PROVIDE AND USE WASTE CHUTE FOR DEMOLITION DEBRIS. DAMAGE DURING CONSTRUCTION SHALL BE REPAIRED OR REPLACED BY THE CONTRACTOR.

DEMOLITION KEYNOTE LEGEND

- 1A REMOVE EXISTING METAL PARAPET CAP
- 1B REMOVE EXISTING MECHANICAL FASTENED ROOF MEMBRANE. STRIP DOWN TO EXISTING RIGID ROOF INSULATION. CONTRACTOR IS TO PROTECT INSULATION AND REPAIR IF NEEDED.
- 1C REMOVE EXISTING MECHANICAL EQUIPMENT. DISCONNECT UTILITIES TO UNITS PRIOR TO REMOVAL. SECURELY STORE FOR REINSTALLATION. EQUIPMENT DAMAGED DURING REMOVAL AND STORAGE WILL BE REPAIRED OR REPLACE AT THE COST OF THE CONTRACTOR.
- 1D REMOVE EXISTING DRAIN SCREEN.
- 1E EXISTING SLOPE TO REMAIN. FIELD VERIFY.
- 1F REMOVE EXISTING ANTENNA / SATELLITE DISH, LOWERING CRANK AND OR TRIPOD AND ASSOCIATED HARDWARE, AND SALVAGE FOR OWNERS USE.
- 1G REMOVE EXISTING MASONRY REGLET FLASHING, UNDER METAL PARAPET CAP.
- 1H REMOVE EXISTING VENT FLASHING

A1 EXISTING ROOF DEMOLITION PLAN "AREA B"
SCALE: 1/8"=1'-0"




**UTAH NATIONAL GUARD ARMORY
ROOFING IMPROVEMENTS**
WEST JORDON, UTAH.
DFCM* 07014470

Revision #	Date

Axis Job # 0711-DFCM-A
Owner # 07014470
Date 05/21/2007
Drawn AH
Checked AT

DEMOLITION PLAN "AREA B"

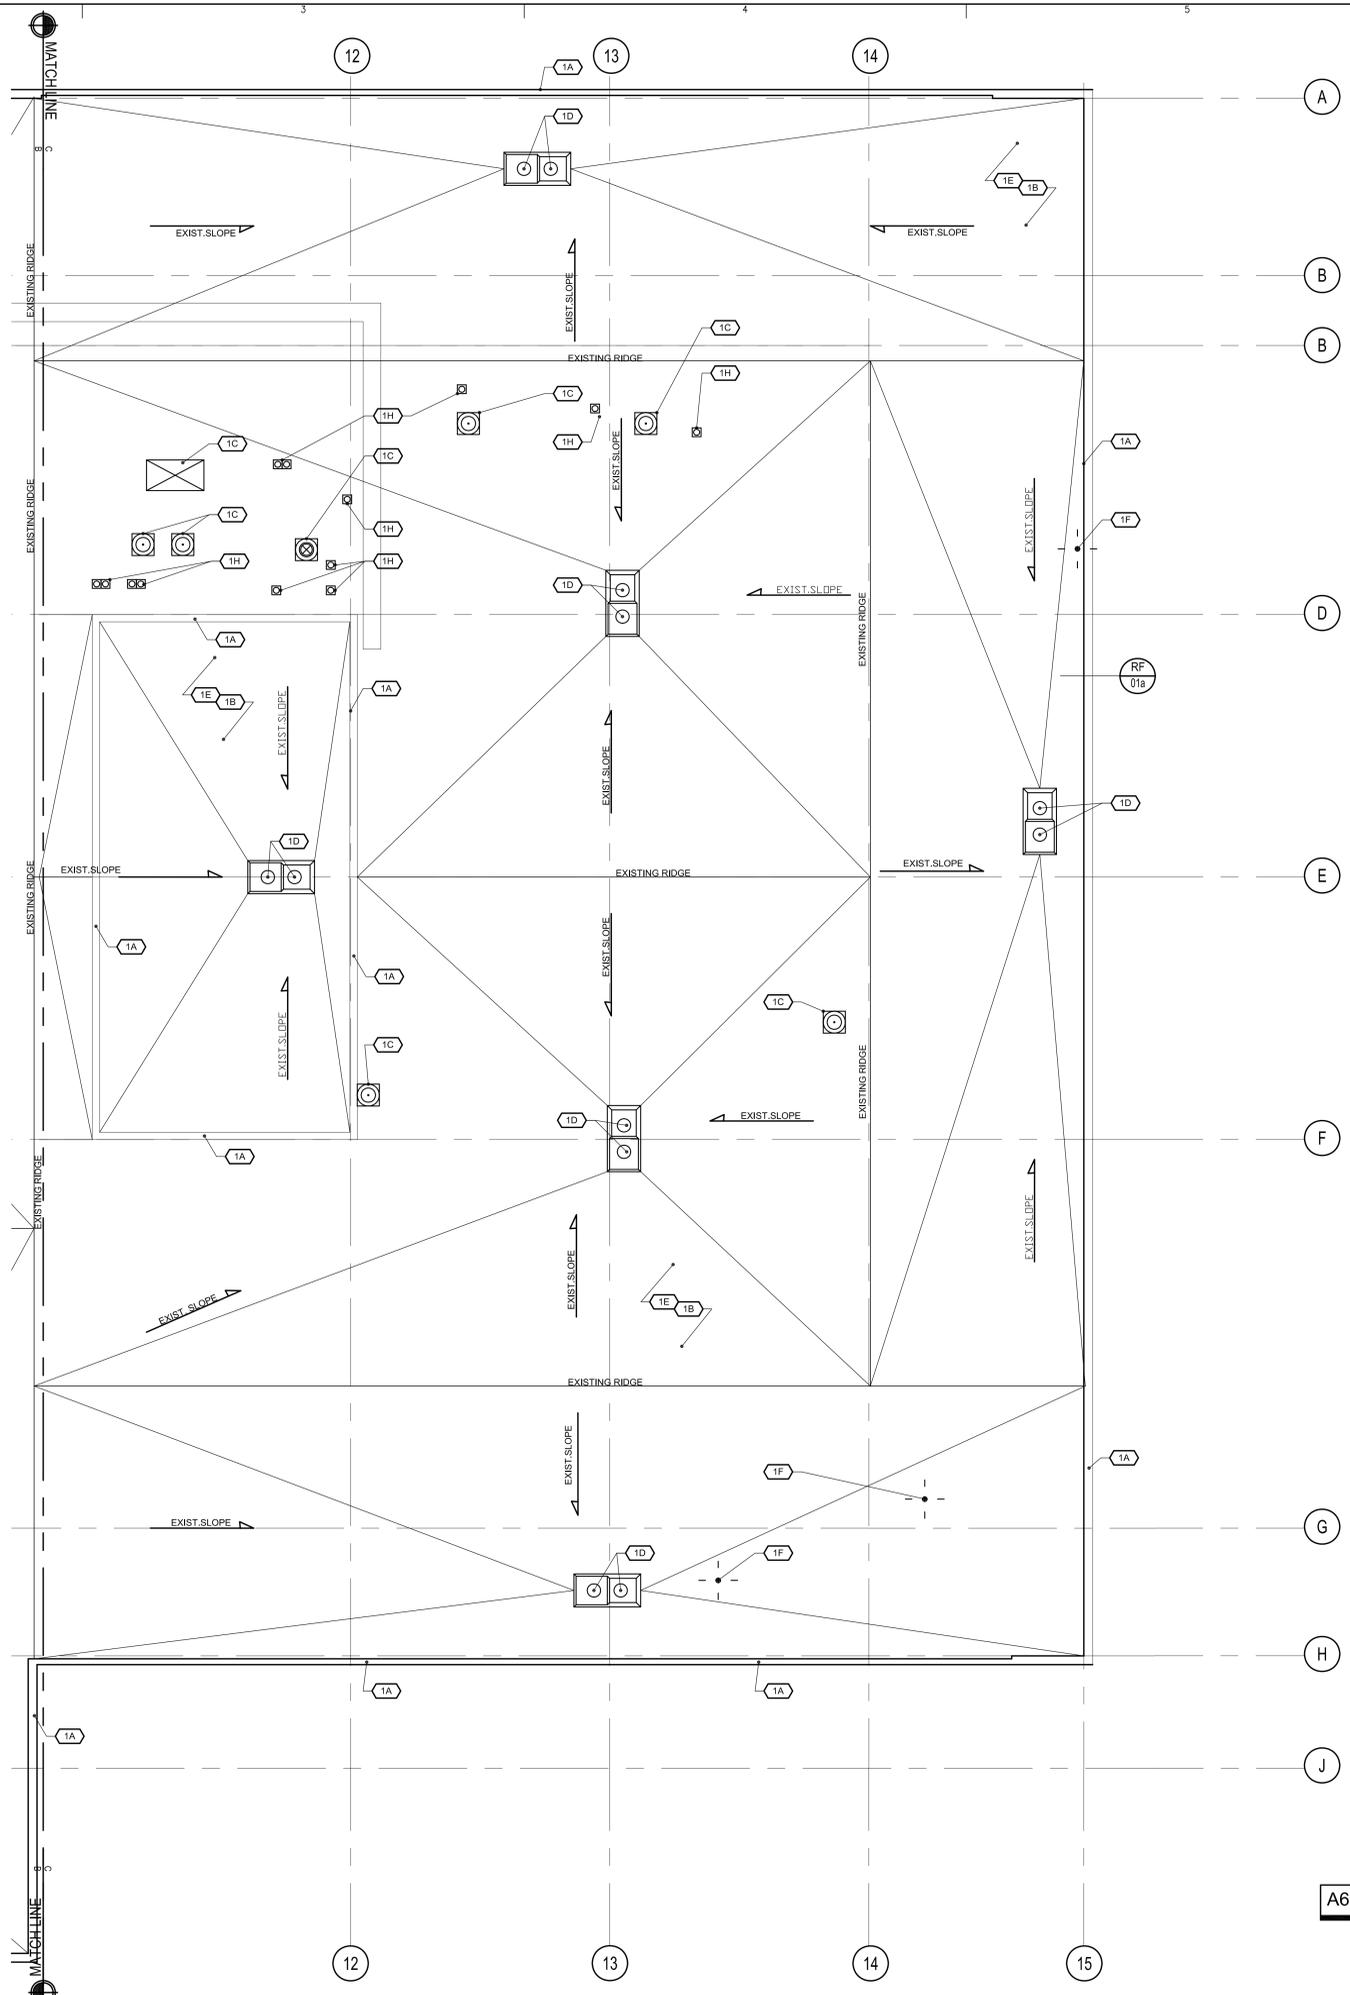

GENERAL DEMOLITION NOTES

1. CONTRACTOR TO FIELD VERIFY ALL EXISTING CONDITIONS PRIOR TO BIDDING AND CONSTRUCTION.
2. WHERE EXISTING ROOF DEMOLITION IS INDICATED, MEASURES MUST BE TAKEN TO AVOID DAMAGING OTHER BUILDING ELEMENTS.
3. ELECTRICAL CONDUIT / UTILITIES MAY BE EXPOSED DURING DEMOLITION. CONTRACTOR TO PROTECT.
4. DISCONNECT UTILITIES TO MECHANICAL UNITS PRIOR TO REMOVAL. SECURELY STORE FOR RE-INSTALLATION AS INDICATED. EQUIPMENT DAMAGED DURING CONSTRUCTION SHALL BE REPAIRED OR REPLACED BY THE CONTRACTOR.
5. CONTRACTOR TO COORDINATE DEMOLITION STAGING AREAS WITH OWNER.
6. CONTRACTOR TO PROVIDE AND USE WASTE CHUTE FOR DEMOLITION DEBRIS. DAMAGE DURING CONSTRUCTION SHALL BE REPAIRED OR REPLACED BY THE CONTRACTOR.

DEMOLITION KEYNOTE LEGEND

- 1A REMOVE EXISTING METAL PARAPET CAP
- 1B REMOVE EXISTING MECHANICAL FASTENED ROOF MEMBRANE. STRIP DOWN TO EXISTING RIGID ROOF INSULATION. CONTRACTOR IS TO PROTECT INSULATION AND REPAIR IF NEEDED.
- 1C REMOVE EXISTING MECHANICAL EQUIPMENT. DISCONNECT UTILITIES TO UNITS PRIOR TO REMOVAL. SECURELY STORE FOR REINSTALLATION. EQUIPMENT DAMAGED DURING REMOVAL AND STORAGE WILL BE REPAIRED OR REPLACE AT THE COST OF THE CONTRACTOR.
- 1D REMOVE EXISTING DRAIN SCREEN.
- 1E EXISTING SLOPE TO REMAIN. FIELD VERIFY.
- 1F REMOVE EXISTING ANTENNA / SATELLITE DISH, LOWERING CRANK AND OR TRIPOD AND ASSOCIATED HARDWARE, AND SALVAGE FOR OWNERS USE.
- 1G REMOVE EXISTING MASONRY REGLET FLASHING, UNDER METAL PARAPET CAP.
- 1H REMOVE EXISTING VENT FLASHING

A6 EXISTING ROOF DEMOLITION PLAN "AREA C"
SCALE: 1/8"=1'-0"




UTAH NATIONAL GUARD ARMORY
ROOFING IMPROVEMENTS
 WEST JORDON, UTAH.
 DFCM* 07014470

Revision #	Date

Axis Job # 0711-DFCM-A
 Owner # 07014470
 Date 05/21/2007
 Drawn AH
 Checked AT

DEMOLITION PLAN "AREA C"

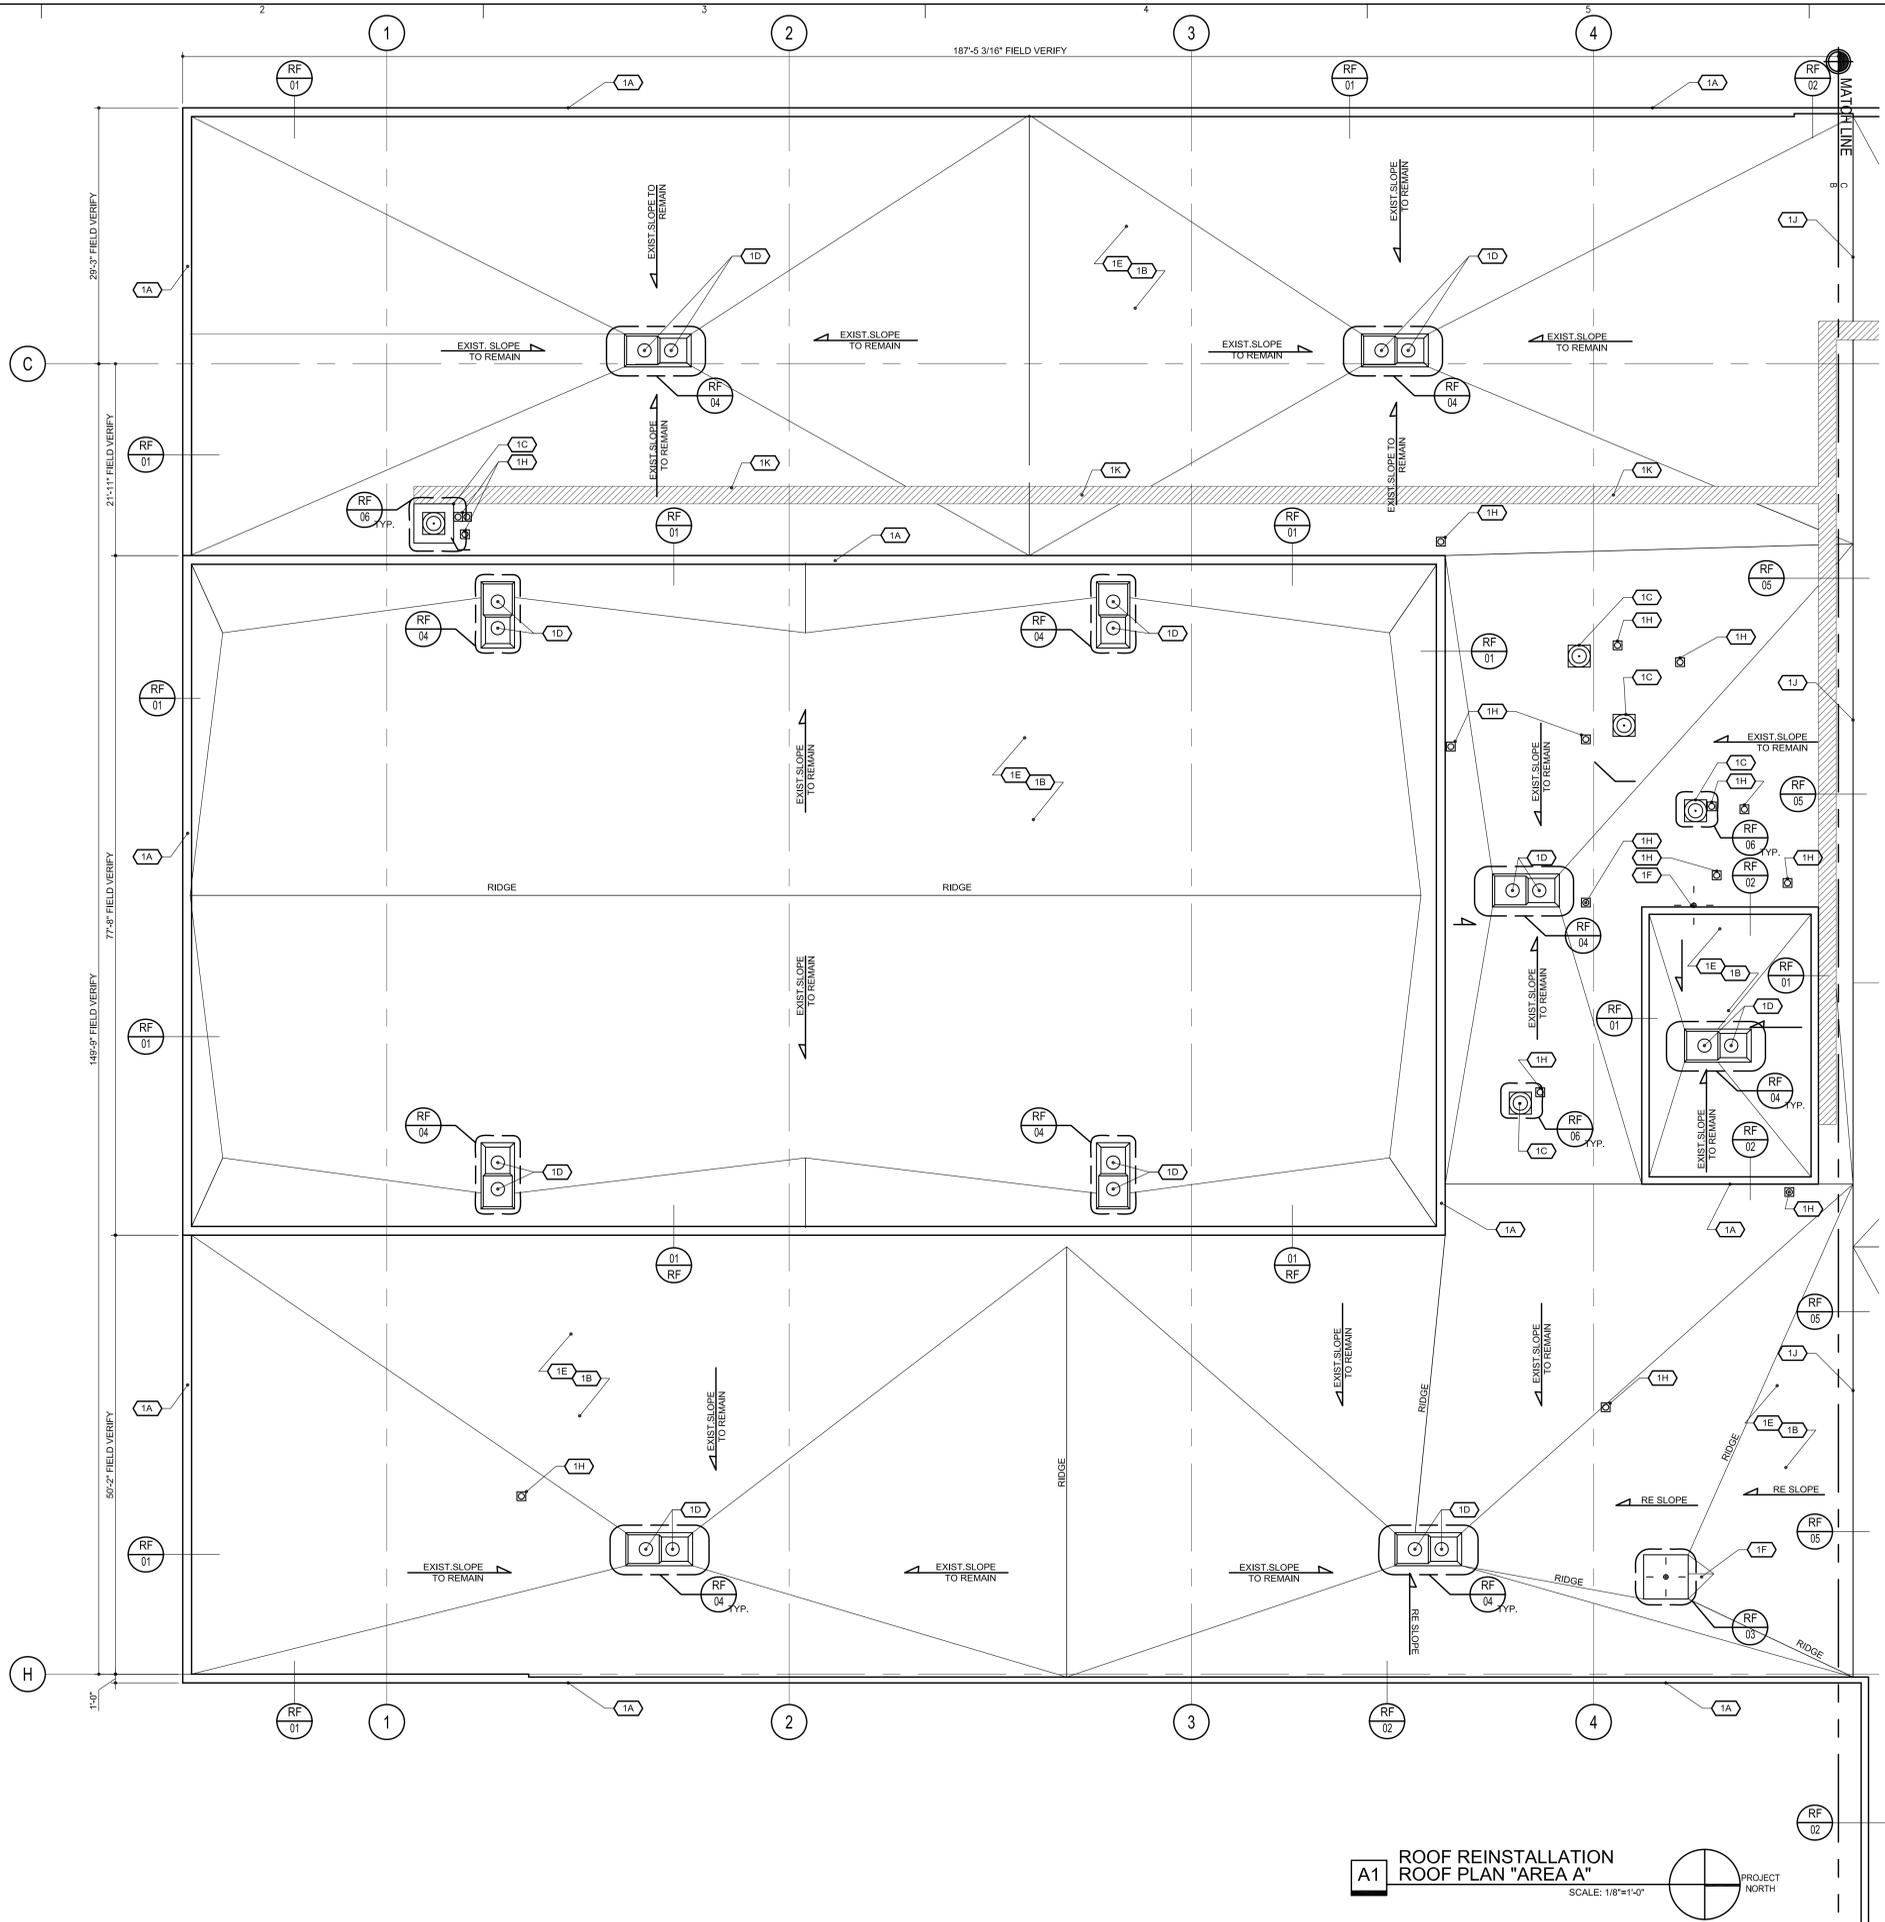

GENERAL NOTES

1. MAINTAIN A WEATHER TIGHT BUILDING DURING CONSTRUCTION.
2. DISCONNECT POWER AND UTILITIES TO ROOF EQUIPMENT PRIOR TO DEMOLITION AND CONSTRUCTION.
3. CONTRACTOR TO COORDINATE ROOFTOP EQUIPMENT AND LOCATION OF CURBS.
4. VERIFY ALL DIMENSIONS IN FIELD PRIOR TO BID.

KEYNOTE LEGEND

- 1A NEW PRE FINISHED METAL PARAPET CAP, INSTALLED AS PER DETAIL. WRAP SINGLE PLY ROOFING MEMBRANE UP AND UNDER PARAPET CAP. FASTENER CAP AS PER DETAILED.
- 1B MECHANICAL FASTEN NEW SINGLE PLY MEMBRANE PER MANUFACTURE REQUIREMENTS. OVER 1/2" DENS DECKING SHEATHING TO EXISTING RIGID INSULATION. INSTALL PER MANUFACTURER.
- 1C EXTEND WOOD CURB VENT MIN. 8" ABOVE NEW ROOF MEMBRANE VERTICAL ABOVE EXISTING RIGID INSULATION. REINSTALL MECHANICAL EQUIPMENT. WRAP SINGLE PLY MEMBRANE UP AND UNDER MECHANICAL EQUIPMENT FLASHING.
- 1D NEW METAL DRAIN BOWL SCREEN OF SAME MANUFACTURER OR APPROVED ALTERNATIVE. NOTIFY ARCHITECT OF ANY BROKEN DRAIN BOWLS.
- 1E EXISTING SLOPE TO REMAIN.
- 1F NEW WOOD CURB VENT MIN. 8" ABOVE NEW ROOF MEMBRANE VERTICAL ABOVE EXISTING RIGID INSULATION. FILL CENTER VOID WITH BLOCKING AND RIGID INSULATION. COVER NEW PLATFORM WITH NEW PRE FINISHED METAL CAP OVER 2 LAYERS OF 1/2" OSB SHEATHING. SECURELY FASTEN EXISTING ANTENNA / SATELLITE DISH ON NEW PLATFORM. SEALANT AT EACH FASTENER. INSTALL NEW CRICKET TO DRAIN. INCLUDING RIGID INSULATION AND DENS DECK SHEATHING. CONSULT WITH OWNERS AGENT TO SEE IF NEW GUY WIRES BE REQUIRED.
- 1G FULLY ADHERE SINGLE PLY MEMBRANE TO ALL VERTICAL SURFACES WRAP UP AND UNDER PARAPET CAP AND MECHANICALLY FASTEN.
- 1H NEW VENT FLASHING OF SAME COLOR AS SINGLE PLY MEMBRANE. TO EXTEND 8" MIN. ABOVE NEW ROOF MEMBRANE. INSTALL PER MANUFACTURER REQUIREMENTS.
- 1J BUILDING EXPANSION JOINT AT ROOF INSTALL NEW FLASHING AS PER RF-05 OVERLAP JOINTS A MINIMUM OF 8".
- 1K INSTALL NEW THICKENED WALKWAY PAD TO MECHANICAL ACCESS DOORS AND MECHANICAL EQUIPMENT. NOTE EXISTING PATH FOR APPROXIMATE REINSTALLATION.


A1 ROOF REINSTALLATION
 ROOF PLAN "AREA A"
 SCALE: 1/8"=1'-0"
 PROJECT NORTH

UTAH NATIONAL GUARD ARMORY
 ROOFING IMPROVEMENTS
 WEST JORDAN, UTAH.
 DFCM* 07014470

Revision #	Date

Axis Job # 0711-DFCM-A
 Owner # 07014470
 Date 05/21/2007
 Drawn AH
 Checked AT

ROOF REINSTALLATION PLAN "AREA A"

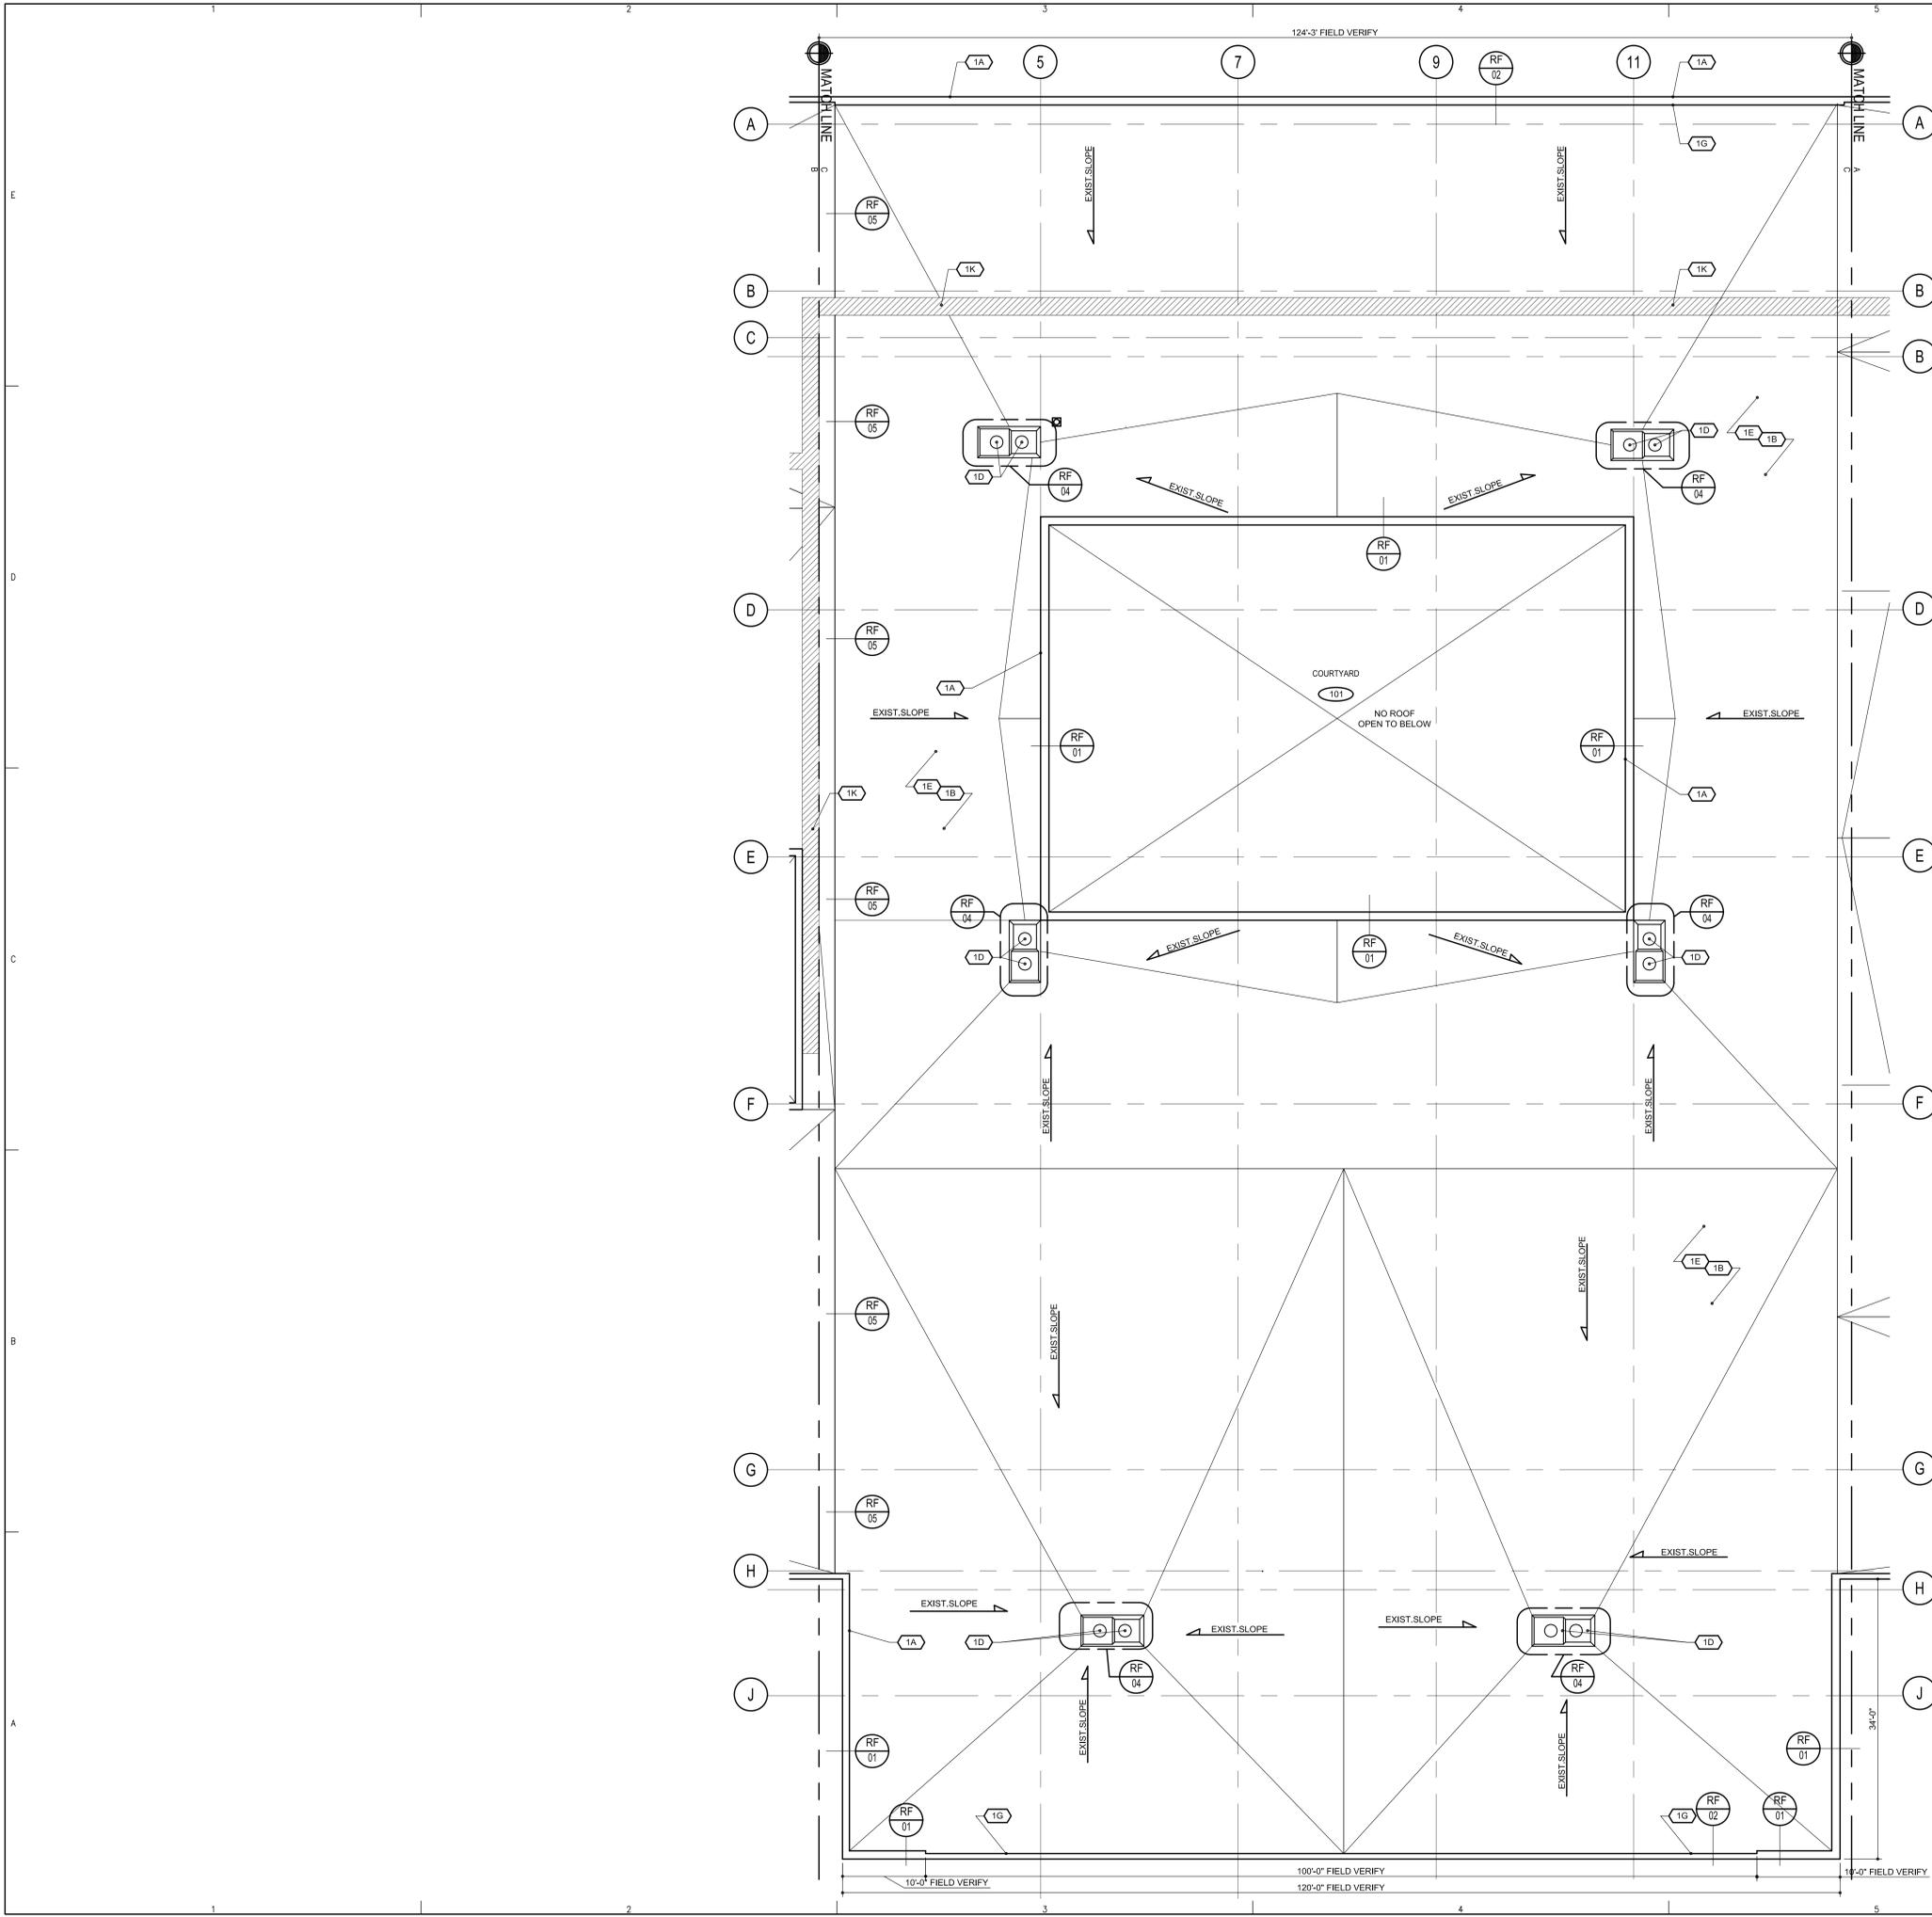

GENERAL DEMOLITION NOTES

1. CONTRACTOR TO FIELD VERIFY ALL EXISTING CONDITIONS PRIOR TO BIDDING AND CONSTRUCTION.
2. WHERE EXISTING ROOF DEMOLITION IS INDICATED, MEASURES MUST BE TAKEN TO AVOID DAMAGING OTHER BUILDING ELEMENTS.
3. ELECTRICAL CONDUIT / UTILITIES MAY BE EXPOSED DURING DEMOLITION. CONTRACTOR TO PROTECT DURING DEMOLITION. CONTRACTOR TO PROTECT DISCONNECT UTILITIES TO MECHANICAL UNITS PRIOR TO REMOVAL. SECURELY STORE FOR RE-INSTALLATION AS INDICATED. EQUIPMENT DAMAGED DURING CONSTRUCTION SHALL BE REPAIRED OR REPLACED BY THE CONTRACTOR.
4. CONTRACTOR TO COORDINATE DEMOLITION STAGING AREAS WITH OWNER.
5. CONTRACTOR TO PROVIDE AND USE WASTE CHUTE FOR DEMOLITION DEBRIS. DAMAGE DURING CONSTRUCTION SHALL BE REPAIRED OR REPLACED BY THE CONTRACTOR.

DEMOLITION KEYNOTE LEGEND

- 1A REMOVE EXISTING METAL PARAPET CAP
- 1B REMOVE EXISTING MECHANICAL FASTENED ROOF MEMBRANE. STRIP DOWN TO EXISTING RIGID ROOF INSULATION. CONTRACTOR IS TO PROTECT INSULATION AND REPAIR IF NEEDED.
- 1C REMOVE EXISTING MECHANICAL EQUIPMENT. DISCONNECT UTILITIES TO UNITS PRIOR TO REMOVAL. SECURELY STORE FOR REINSTALLATION. EQUIPMENT DAMAGED DURING REMOVAL AND STORAGE WILL BE REPAIRED OR REPLACE AT THE COST OF THE CONTRACTOR.
- 1D REMOVE EXISTING DRAIN SCREEN.
- 1E EXISTING SLOPE TO REMAIN. FIELD VERIFY.
- 1F REMOVE EXISTING ANTENNA / SATELLITE DISH, LOWERING CRANK AND OR TRIPOD AND ASSOCIATED HARDWARE, AND SALVAGE FOR OWNERS USE.
- 1G REMOVE EXISTING MASONRY REGLET FLASHING, UNDER METAL PARAPET CAP.
- 1H REMOVE EXISTING VENT FLASHING


A1 ROOF PLAN "AREA B"
SCALE: 1/8"=1'-0"
PROJECT NORTH

**UTAH NATIONAL GUARD ARMORY
ROOFING IMPROVEMENTS**
WEST JORDON, UTAH.
DFCM* 07014470

Revision #	Date

Axis Job # 0711-DFCM-A
Owner # 07014470
Date 05/21/2007
Drawn AWH
Checked

ROOF PLAN "AREA B"

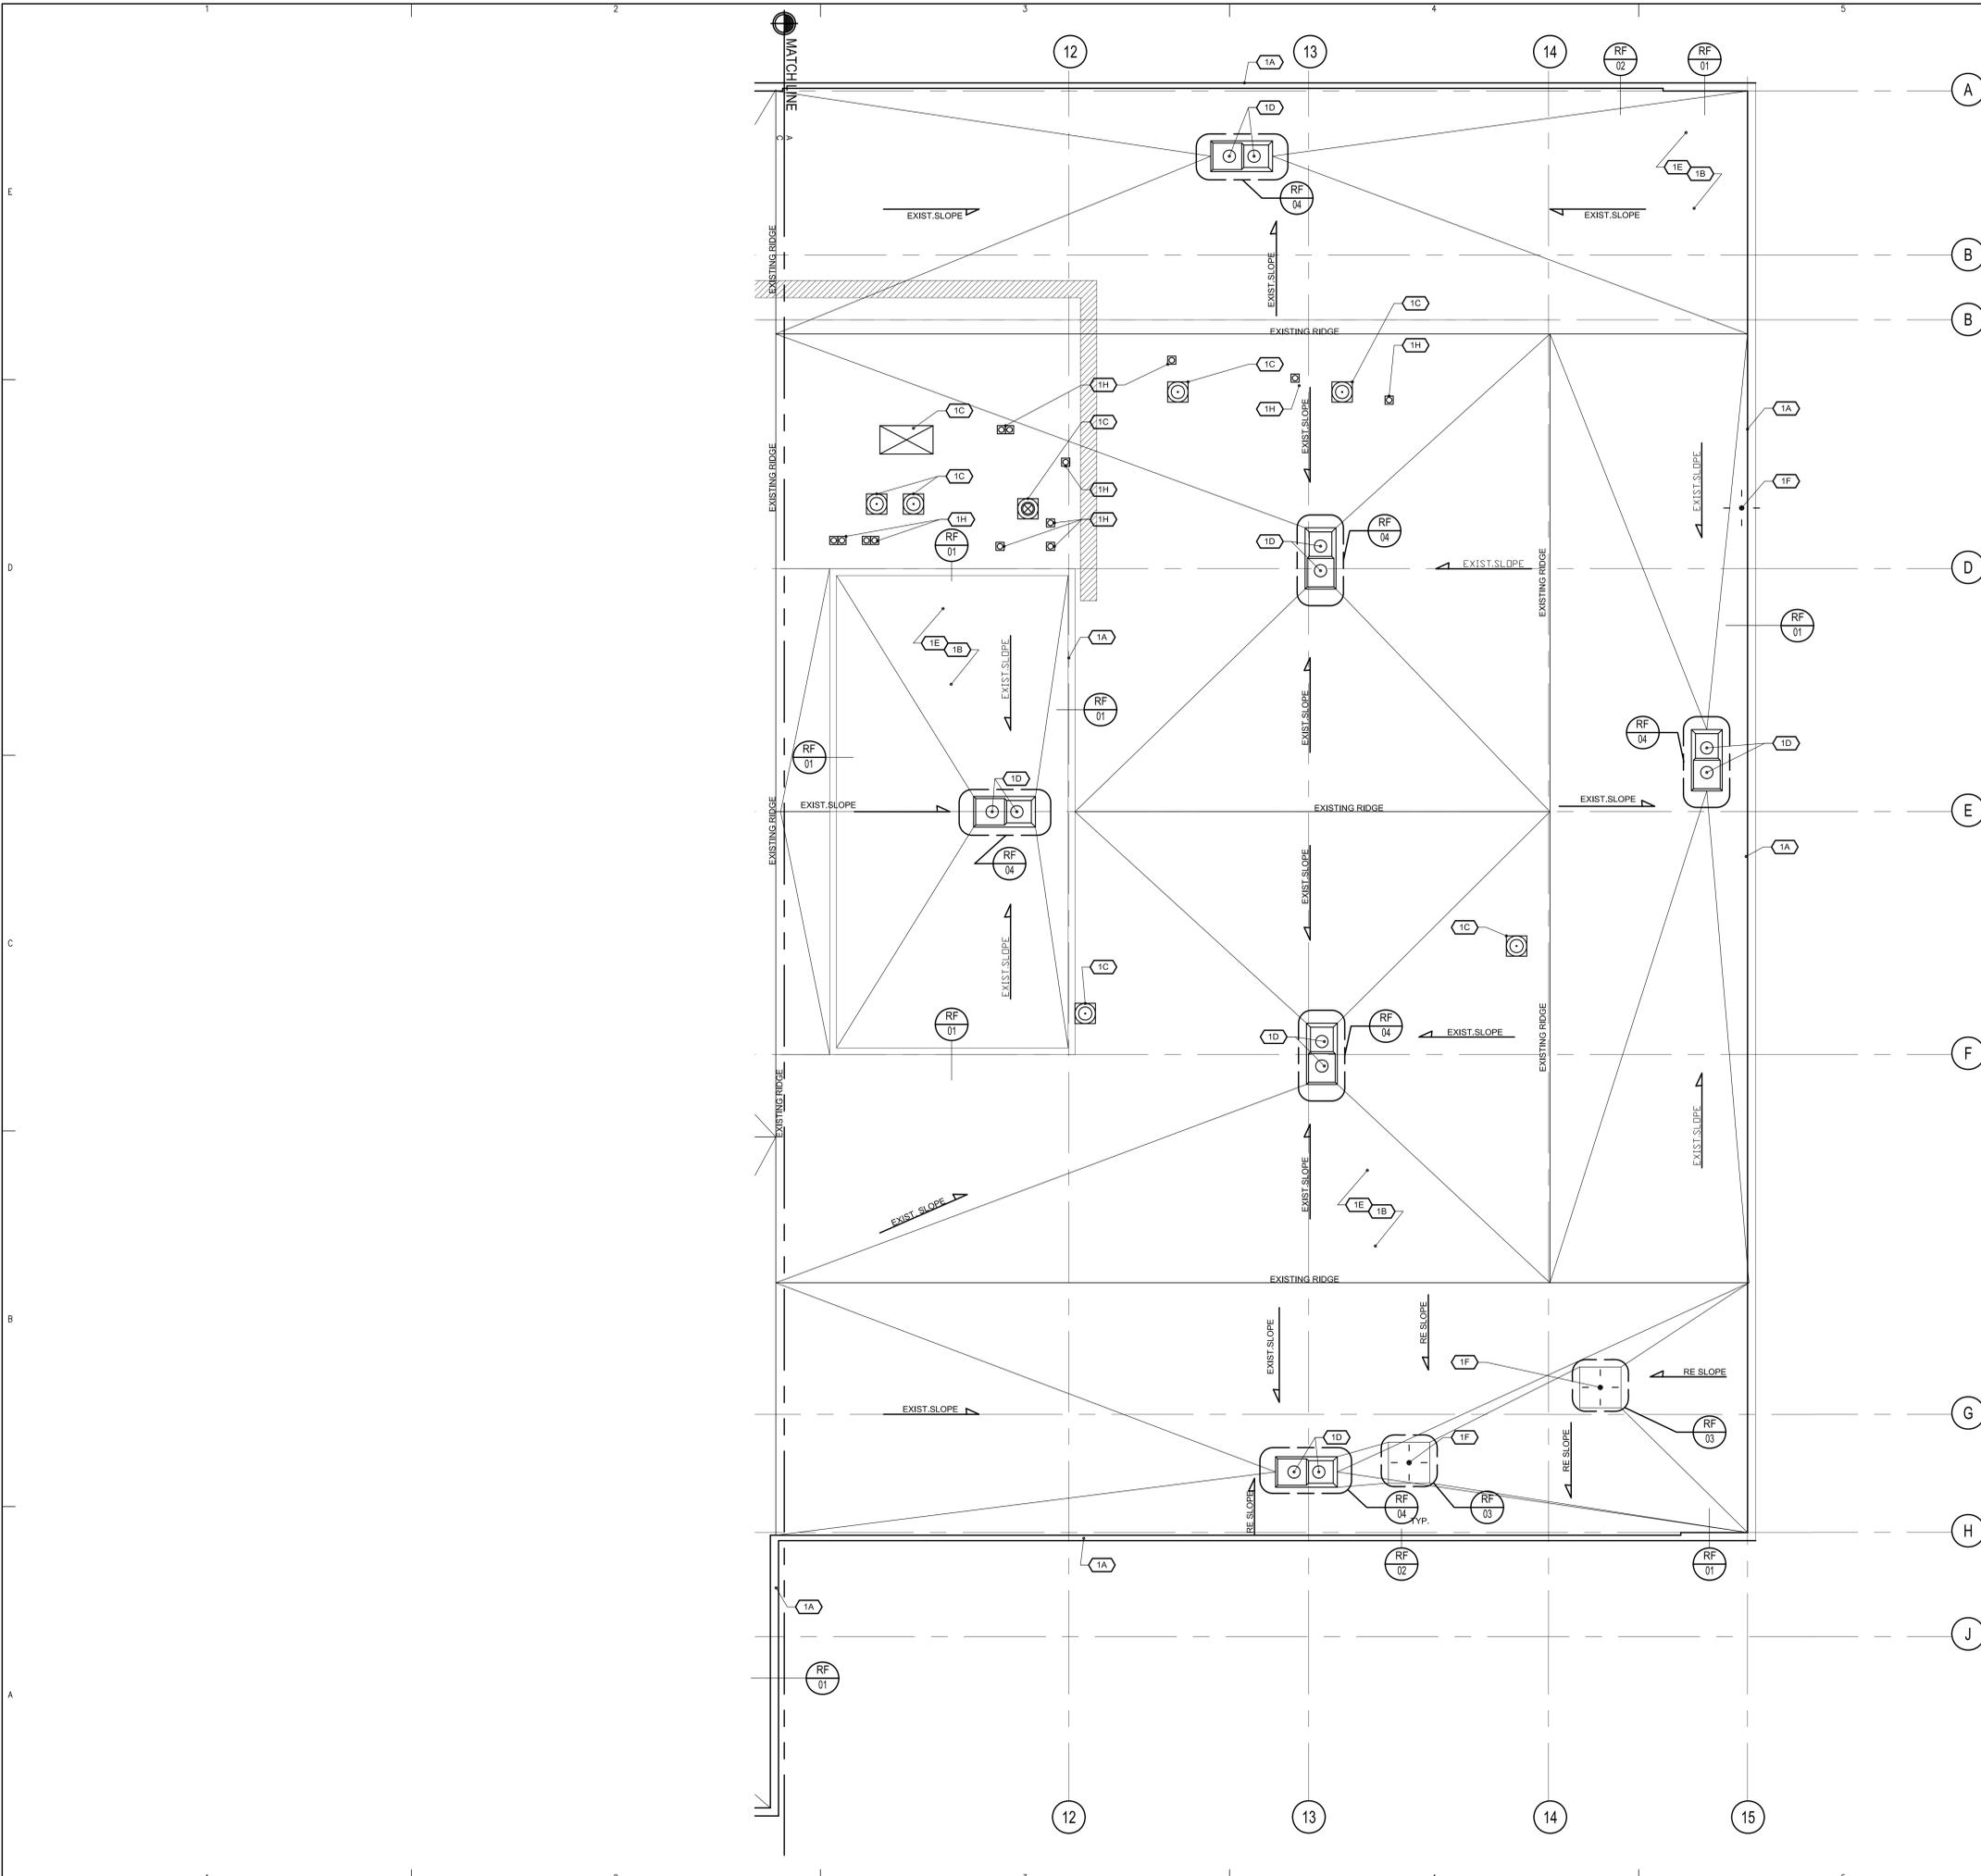

GENERAL DEMOLITION NOTES

1. CONTRACTOR TO FIELD VERIFY ALL EXISTING CONDITIONS PRIOR TO BIDDING AND CONSTRUCTION.
2. WHERE EXISTING ROOF DEMOLITION IS INDICATED, MEASURES MUST BE TAKEN TO AVOID DAMAGING OTHER BUILDING ELEMENTS.
3. ELECTRICAL CONDUIT / UTILITIES MAY BE EXPOSED DURING DEMOLITION. CONTRACTOR TO PROTECT DURING DEMOLITION. CONTRACTOR TO PROTECT DISCONNECT UTILITIES TO MECHANICAL UNITS PRIOR TO REMOVAL. SECURELY STORE FOR RE-INSTALLATION AS INDICATED. EQUIPMENT DAMAGED DURING CONSTRUCTION SHALL BE REPAIRED OR REPLACED BY THE CONTRACTOR.
5. CONTRACTOR TO COORDINATE DEMOLITION STAGING AREAS WITH OWNER.
6. CONTRACTOR TO PROVIDE AND USE WASTE CHUTE FOR DEMOLITION DEBRIS. DAMAGE DURING CONSTRUCTION SHALL BE REPAIRED OR REPLACED BY THE CONTRACTOR

DEMOLITION KEYNOTE LEGEND

- 1A REMOVE EXISTING METAL PARAPET CAP
- 1B REMOVE EXISTING MECHANICAL FASTENED ROOF MEMBRANE. STRIP DOWN TO EXISTING RIGID ROOF INSULATION. CONTRACTOR IS TO PROTECT INSULATION AND REPAIR IF NEEDED.
- 1C REMOVE EXISTING MECHANICAL EQUIPMENT. DISCONNECT UTILITIES TO UNITS PRIOR TO REMOVAL. SECURELY STORE FOR REINSTALLATION. EQUIPMENT DAMAGED DURING REMOVAL AND STORAGE WILL BE REPAIRED OR REPLACE AT THE COST OF THE CONTRACTOR.
- 1D REMOVE EXISTING DRAIN SCREEN.
- 1E EXISTING SLOPE TO REMAIN. FIELD VERIFY.
- 1F REMOVE EXISTING ANTENNA / SATELLITE DISH, LOWERING CRANK AND OR TRIPOD AND ASSOCIATED HARDWARE, AND SALVAGE FOR OWNERS USE.
- 1G REMOVE EXISTING MASONRY REGLET FLASHING, UNDER METAL PARAPET CAP.
- 1H REMOVE EXISTING VENT FLASHING

A6 ROOF REINSTALLATION PLAN "AREA C"
SCALE: 1/8"=1'-0"



UTAH NATIONAL GUARD ARMORY
ROOFING IMPROVEMENTS
WEST JORDAN, UTAH.
DFCM* 07014470

Revision # Date

Axis Job # 0711-DFCM-A
Owner # 07014470
Date 05/21/2007
Drawn AH
Checked AT

ROOF REINSTALLATION PLAN "AREA C"

AE103

Axis Architects

352 SOUTH DENVER STREET(440 EAST) SALT LAKE CITY UTAH 84111 P. 305-3003 F. 305-0113