

01 Second Level Floor Plan
SCALE: 1/8" = 1'-0"



FURNITURE FOR REFERENCE ONLY

- GENERAL NOTES:**
1. FOR TYPICAL MOUNTING HEIGHTS AND ADA REQUIREMENTS REFER TO AE500.
 2. PROVIDE 20 GAUGE METAL BLOCKING @ ALL UPPER AND LOWER CABINETS.
 3. ALL DOOR JAMBS TO BE 4" FROM WALL UON.
 4. ALL DIMENSIONS ARE TO FINISH WALLS.
 5. AFTER DEMOLITION, PRIOR TO FINISH, PATCH AND REPAIR ALL EXISTING WALLS AS NECESSARY TO PROVIDE SMOOTH SURFACE SUITABLE FOR PAINTING.
 6. PATCH AND REPAIR EXISTING WALL WHERE ELECTRICAL OR MECHANICAL DEVICES WERE REMOVED.
 7. REPAIR OR REPLACE GYPSUM BOARD AFTER DEMOLITION WHERE WALLS HAVE BEEN DAMAGED DUE TO THE REMOVAL OF AN ADJACENT WALL AND/ OR DUE TO PREVIOUS DAMAGE. PROVIDE SMOOTH TRANSITION BETWEEN EXISTING AND NEW WALLS.
 8. PROVIDE HORIZONTAL BLINDS AT ALL NEW WINDOW GLAZING AND EXISTING EXTERIOR GLAZING. REFER TO DOOR AND WINDOW SCHEDULE FOR SIZES.
 9. CONTRACTOR TO PROVIDE FIRE CAULKING ON WINDOW WALLS IF MISSING OR REMOVED DURING DEMOLITION.

- FINISH NOTES:**
1. ALL NEW SPACE TO RECEIVE NEW CARPET AND NEW WALL BASE AS PER SPECIFICATION. COLOR SELECTED BY OWNER.
 2. ALL NEW SPACE (EXISTING AND NEW WALLS) TO BE PAINTED. COLOR SELECTED BY OWNER.
 3. AREA IN FRONT OF BREAK ROOM CABINETS AND DRINKING FOUNTAIN WILL RECEIVE VCT. COLOR SELECTED BY OWNER.
 4. PLASTIC LAMINATE AS PER SPECIFICATION. COLOR SELECTED BY OWNER.

- KEY NOTES:**
- 1 RELOCATED DRINKING FOUNTAIN.
 - 2 NEW CARPET FROM THIS POINT.
 - 3 NEW VCT.
 - 4 EXISTING CARPET TO REMAIN TO THIS POINT.
 - 5 RELOCATED FIRE EXTINGUISHING CABINET. SEE DETAIL C3/AE502
 - 6 COPIER N.I.C.
 - 7 INSTALL NEW LAYER GYP. BD ON EXISTING STUDS ALONG PERIMETER WALL. SEAL AROUND WINDOW FRAMES OR IF NECESSARY INSTALL TRIM PIECE TO FINISH ANY UNEVEN EDGE BETWEEN NEW WALL, EXISTING CEILING AND EXISTING WINDOW FRAME. INSTALL NEW VINYL WALL BASE.
 - 8 SOUND PANELS TYP. AT HEARING ROOM
 - 9 SOUND CABINET SEE ELECTRICAL
 - 10 PRINTER N.I.C.
 - 11 FAX N.I.C.

- WALL TYPES:**
- A 5/8" GYP. BD ON 3-5/8" METAL STUDS, 16" O.C. WITH SOUND BATT INSULATION IN WALL CAVITY AND ABOVE CEILING TO DECK. SEE DET. A3/AE501.
 - B 5/8" GYP. BD ON 3-5/8" METAL STUDS, 16" O.C. WITH BATT INSULATION IN WALL CAVITY AND 6" ABOVE CEILING. SEE DET. B2/AE501 & A5/AE501.
 - C 5/8" GYP. BD ON 3-5/8" METAL STUDS, 16" O.C. WITHOUT INSULATION. SEE DET. B2/AE501 & A5/AE501.

DFCM Project # 06187310
Heber M. Wells Building Remodel
Salt Lake City, Utah

T.I.


Rev #	Date	Description
△	6-19-06	ADDENDUM 1

Job #	05310
CAD File	
Drawn	GA
Checked	PB
Date	05/10/2006
Owner #	
Ins. #	



ARCHITECTURE
VALENTINER
CRANE
BRUNJES
ONYON

VCBO ARCHITECTURE
524 SOUTH 600 EAST
SALT LAKE CITY, UTAH 84102
Phone: (801) 575-8800
Fax: (801) 531-9850
WWW: VCBO.com

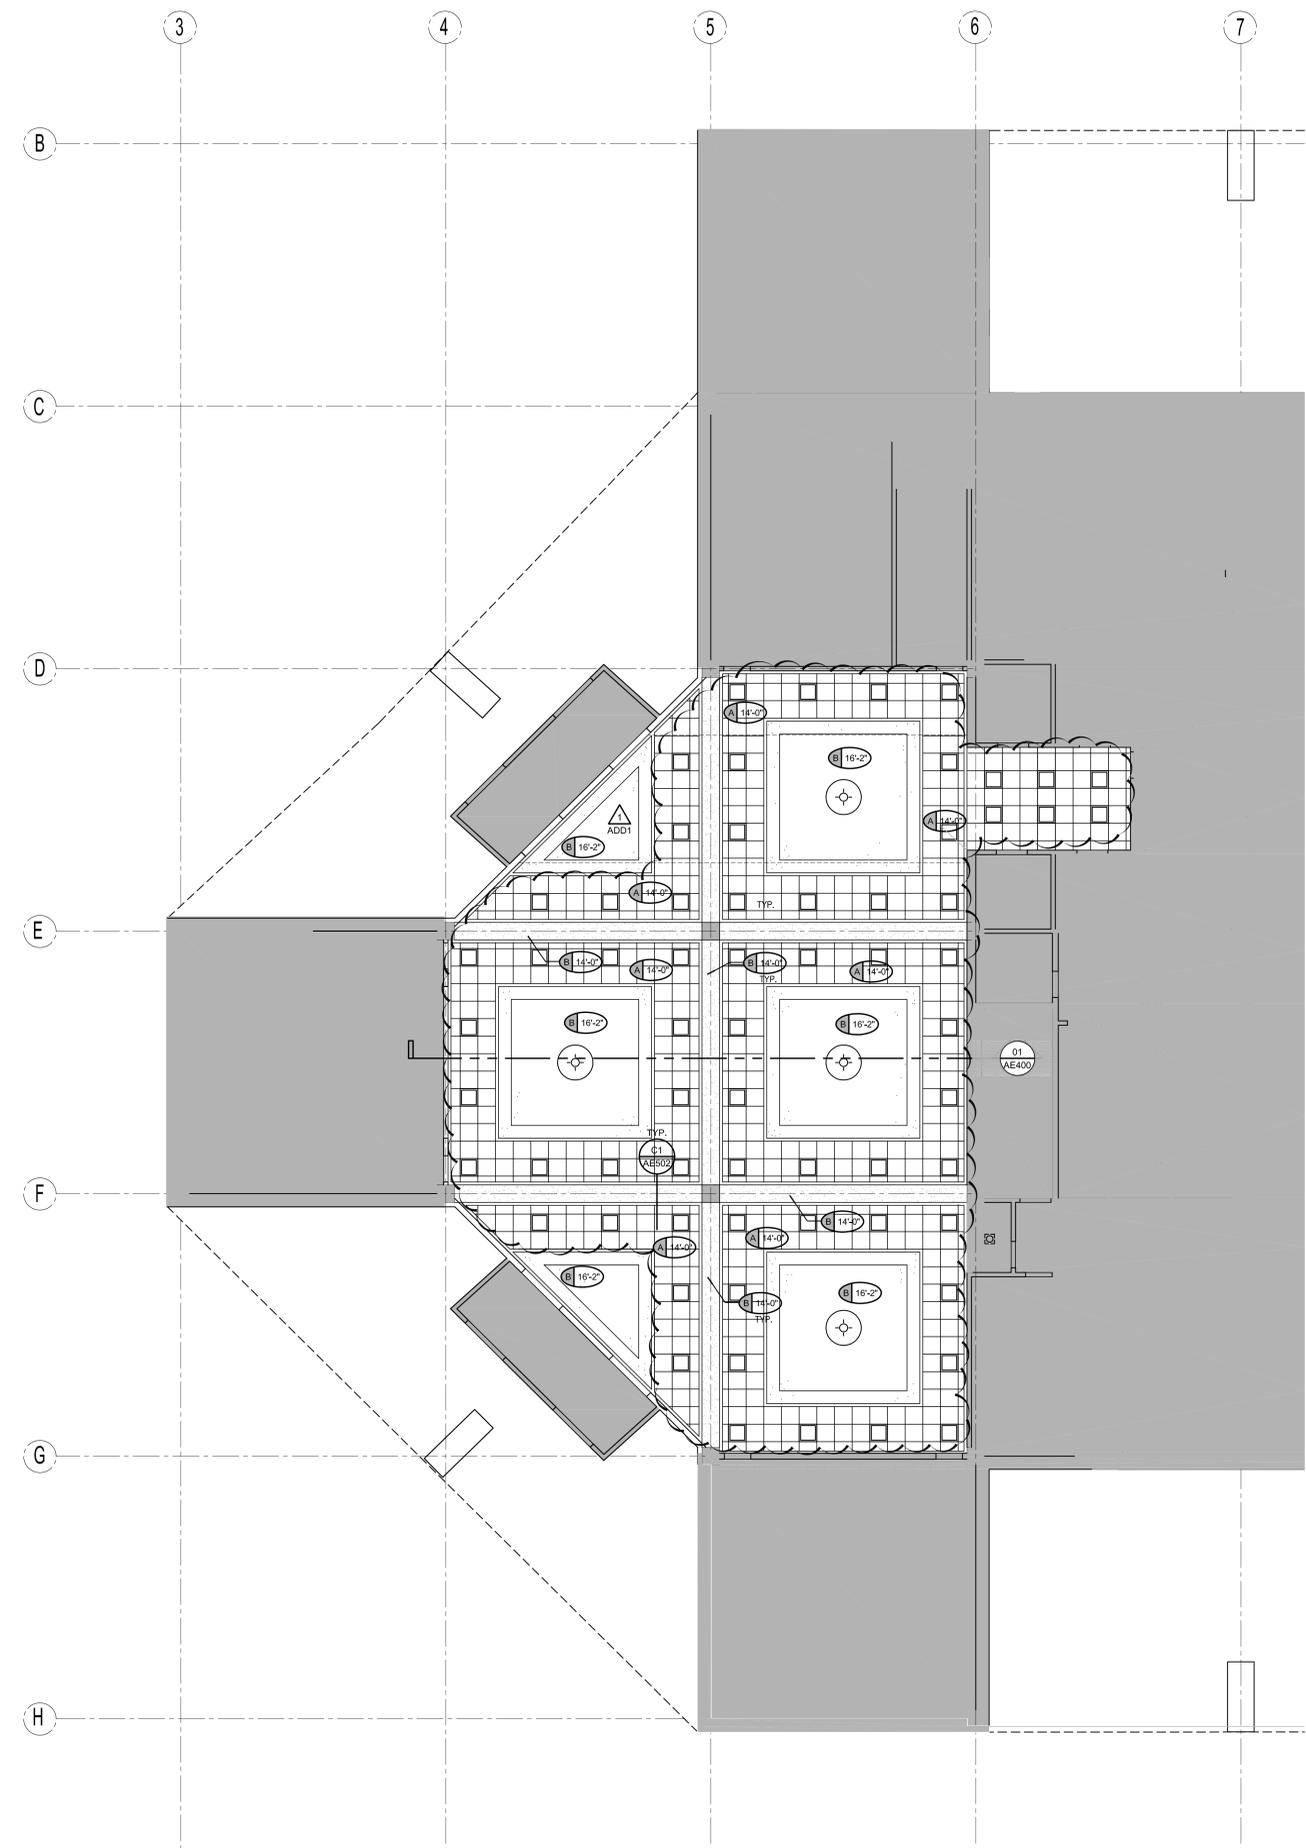

CEILING GENERAL NOTES

1. ALL LIGHT FIXTURES SHALL BE PLACED IN THE CENTER OF THE GYP. BOARD AREA OR CEILING GRID UNLESS OTHERWISE NOTED.
2. FOR INSTALLATION OF CEILING GRID REF: B4/AE501.
3. PAINT ALL GYP. BD, CEILINGS & SOFFITS.
4. SHADED AREAS INDICATE EXISTING CEILING & FIXTURES TO REMAIN (NOT LISTED IN LEGEND.)
5. MODIFY SPRINKLER HEAD LOCATIONS TO ACCOMMODATE NEW LIGHTING PLAN. RAISE & LOWER TO ACCOMMODATE NEW CEILING HEIGHTS.
6. CONTRACTOR TO REPLACE ALL CEILING GRIDS & TILE WHERE ALL WALLS WERE REMOVED AS NECESSARY TO MAKE CEILING CONTINUOUS.
7. FOR TYPICAL INSTALLATION OF CEILING AT WALL SEE DETAIL B4/AE501.

CEILING TYPES

- (A) 2'x2' SUSPENDED GRID SYSTEM AND ACOUSTICAL PANELS
- (B) PAINTED GYPSUM BOARD

ELECTRICAL NOTES

- LIGHTING SYSTEM & FIXTURES**
1. ELECTRICAL CONTRACTOR SHALL REMOVE ALL LIGHTING FIXTURES FOR STORAGE AT A PLACE TO BE DESIGNATED BY THE OWNER. ELECTRICAL CONTRACTOR SHALL LEAVE IN PLACE THE RELOC. CABLE, WHICH IS ATTACHED TO THE LIGHTING FIXTURE. THE CABLE SHALL BE SECURED TO THE FIXTURE IN A MANNER TO BE DETERMINED BY THE BUILDING OWNER. ELECTRICAL CONTRACTOR SHALL RETAIN ALL OF THE RELOC. LIGHTING WIRING SYSTEM COMPONENTS AND SHALL CONTACT THE BUILDING OWNER AS TO WHERE THESE COMPONENTS WILL BE STORED FOR FUTURE USE. ELECTRICAL CONTRACTOR SHALL LEAVE IN PLACE THE HOMERUN MODULES FOR THE LIGHTING SYSTEM AS WELL AS THE CONDUIT, WIRE AND BOXES FROM THE MODULE TO THE PANELBOARD.
- FIRE ALARM SYSTEM**
2. ELECTRICAL CONTRACTOR SHALL REMOVE ALL FIRE ALARM DEVICES, WIRE, BOXES AND CONDUIT ON THE FLOORS. ALL DEVICES THAT SHALL BE REMOVED SHALL BE DONE SO THAT THE INTEGRITY OF THE FIRE ALARM SYSTEM IS MAINTAINED DURING THE ENTIRE PHASE ON DEMOLITION AS WELL AS THE CONSTRUCTION PHASE. ALL DEVICES SHALL BE RETAINED AND STORED IN AN AREA DESIGNATED BY THE BUILDING OWNER. ELECTRICAL CONTRACTOR TO DISPOSE OF THE CABLING IN A MANNER TO BE APPROVED BY THE BUILDING OWNER.

CEILING PLAN LEGEND

- NEW 2X2 SUSPENDED GRID SYSTEM W/ 2X2 ACOUSTICAL PANELS
- NEW GYP. BOARD

01 Main Floor Reflected Ceiling Plan
SCALE: 1/8" = 1'-0"
PLAN NORTH

DFCM Project # 06187310
Heber M. Wells Building Remodel
Salt Lake City, Utah
T.I.

Rev #	Date	Description
ADD1	6/15/06	ADDENDUM 1

Job #	05310
CAD File	
Drawn	EZ
Checked	PB
Date	05/10/2006
Owner #	
Iss. #	

Main Floor Reflected Ceiling Plan

HEARING ROOM ALTERNATE # 1


DFCM Project # 06187310

HEBER M. WELLS BUILDING




VALENTINER
CRANE
BRUNJES
ONYON


VCBO ARCHITECTURE
524 SOUTH 600 EAST
SALT LAKE CITY, UTAH 84102
Phone: (801) 575-8800
Fax: (801) 531-9850
WWW: VCBO.com

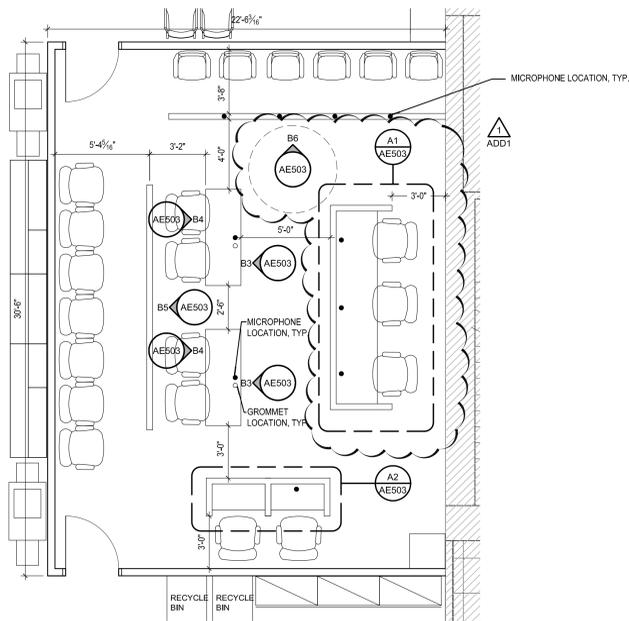


D1 PLAN VIEW AT HEARING ROOM
SCALE: 1/4" = 1'-0"

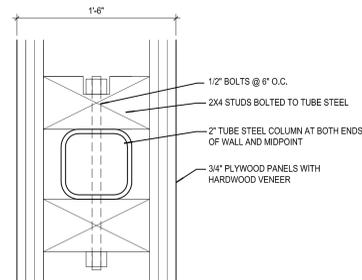

D2 TYPICAL REINFORCEMENT
AT JURY BOX (PLAN SECTION)
SCALE: 6" = 1'-0"

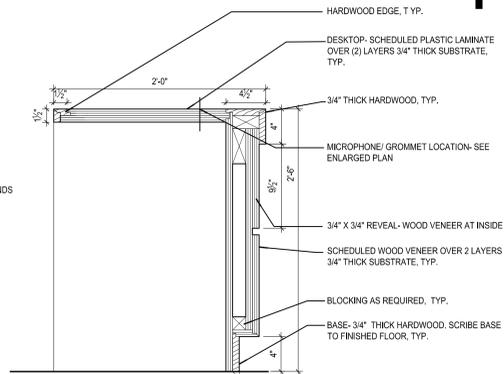


D3 SECTION AT COUNSEL TABLE
SCALE: 1 1/2" = 1'-0"

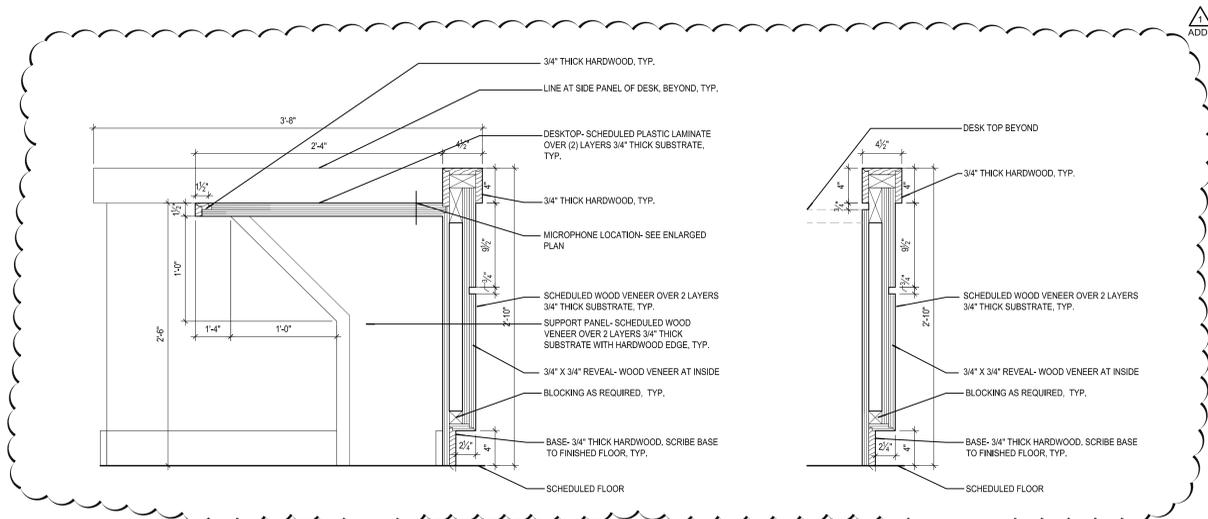


C1 SECTION AT JUDGES DESK
SCALE: 1 1/2" = 1'-0"

C2 SECTION AT JUDGES DESK
SCALE: 1 1/2" = 1'-0"

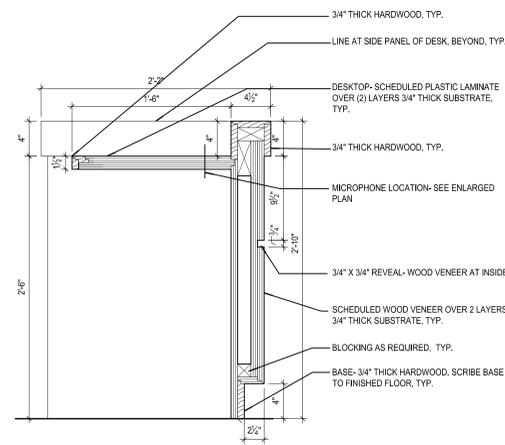


C3 SECTION AT
WITNESS/CLERK STAND
SCALE: 1 1/2" = 1'-0"

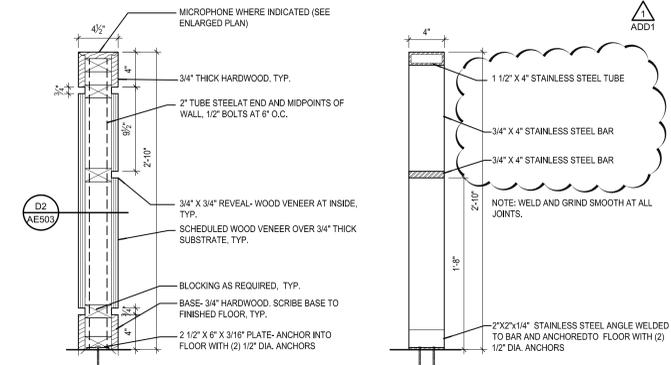


C4 SECTION AT
JURY BOX
SCALE: 1 1/2" = 1'-0"


C5 SECTION AT BAR
SCALE: 1 1/2" = 1'-0"

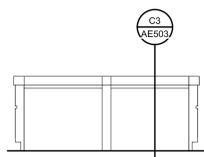


B1 WITNESS/CLERK DESK
SCALE: 3/8" = 1'-0"

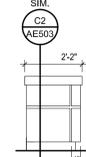


B2 WITNESS/CLERK DESK
SIM. AT COUNSEL TABLE
SCALE: 3/8" = 1'-0"

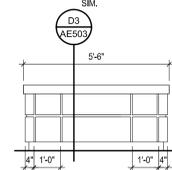


B3 COUNSEL TABLE
SCALE: 3/8" = 1'-0"

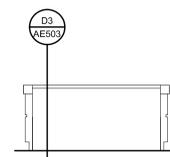


B4 COUNSEL TABLE
SCALE: 3/8" = 1'-0"

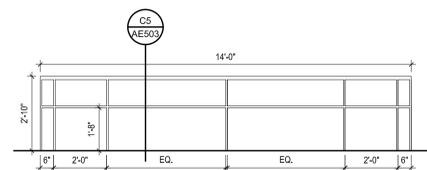


B5 BAR
SCALE: 3/8" = 1'-0"

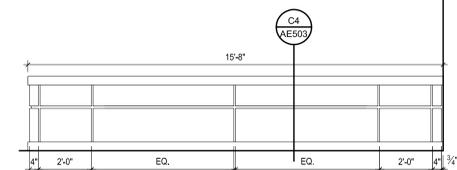


B6 JURY BOX
SCALE: 3/8" = 1'-0"

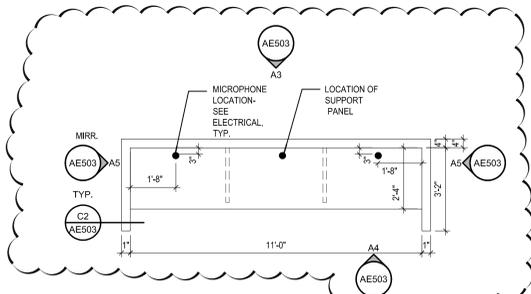


A1 ENLARGED PLAN AT
JUDGES DESK
SCALE: 3/8" = 1'-0"

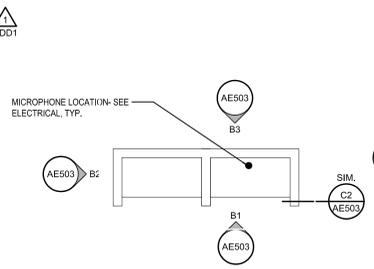


A2 ENLARGED PLAN AT
WITNESS/CLERK DESK
SCALE: 3/8" = 1'-0"

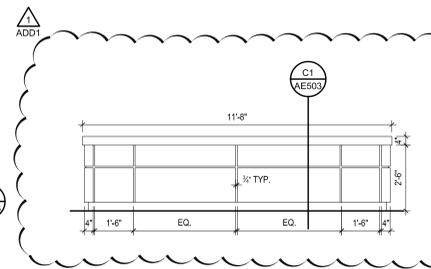


A3 JUDGES DESK
SCALE: 3/8" = 1'-0"

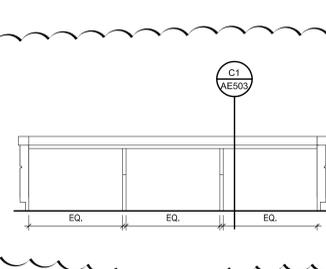

A4 JUDGES DESK
SCALE: 3/8" = 1'-0"

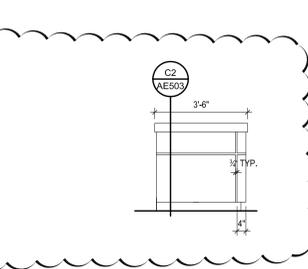

A5 JUDGES DESK
SCALE: 3/8" = 1'-0"

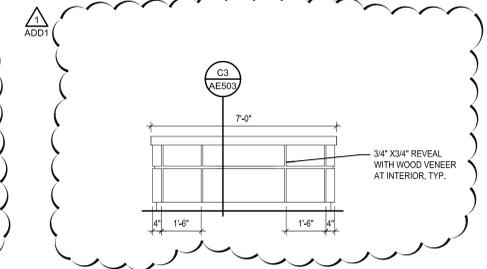

A6 WITNESS/CLERK DESK
SCALE: 3/8" = 1'-0"

DFCM Project # 06187310
Heber M. Wells Building Remodel
Salt Lake City, Utah

T.I.

Rev #	Date	Description
1	6-19-06	ADDENDUM 1

Job #	05310
CAD File	
Drawn	MS
Checked	PB
Date	05/10/2006
Owner #	
Iss. #	

HEARING ROOM
ALTERNATE # 1 DETAILS

AE503

Sheet of Sheets