



State of Utah

JON M. HUNTSMAN, JR.  
Governor

GARY R. HERBERT  
Lieutenant Governor

Department of Administrative Services

KIMBERLY K. HOOD  
Executive Director

Division of Facilities Construction and Management

DAVID G. BUXTON  
Director

## ADDENDUM #1

Date: September 4, 2007

To: Contractors

From: Wayne Smith, Project Manager, DFCM

Reference: Building 5030 Dining Hall Remodel/Addition – Camp Williams  
Utah National Guard, Riverton, Utah  
DFCM Project No. 06296480

Subject: **Addendum No. 1**

Pages	Addendum	1	page
	<u>Architects Addendum</u>	<u>15</u>	<u>pages</u>
	Total	16	pages

---

**Note: This Addendum shall be included as part of the Contract Documents. Items in this Addendum apply to all drawings and specification sections whether referenced or not involving the portion of the work added, deleted, modified, or otherwise addressed in the Addendum. Acknowledge receipt of this Addendum in the space provided on the Bid Form. Failure to do so may subject the Bidder to Disqualification.**

- 1.1 SCHEDULE CHANGES** – There are no changes to the Project Schedule.
- 1.2 GENERAL** – Harris & Associates – Specifications and drawings

ADDENDUM #1  
Utah National Guard  
Bldg. 503 Mess Hall  
Camp W.G. Williams, Utah

SHEET AS101

Item #1: Replace sheet AS101 With Attached Sheet AS101R

SHEET AD101

Item #1: Add Keyed Note 28 to the Keyed Notes and in the existing restroom in the north east corner pointing to the existing sink. Note 28 shall read as follows:

**28 REMOVE EXISTING SINK AND SALVAGE FOR  
RELOCATION AS SHOWN ON AE101**

SHEET AE101

Item #1: Replace sheet AE101 With Attached Sheet AE101R

SHEET AE201

Item #1: Replace Detail 9/AE201 with attached revised detail 9/AE201

SHEET AE402

Item #1: Replace Detail 4/AE402 with attached revised detail 4/AE402

SHEET AE501

Item #1: Replace Detail 4/AE501 with attached revised detail 4/AE501

Item #2: Replace Detail 1/AE501 with attached revised detail 1/AE501

SHEET AE502

Item #1: Add 3 attached sheets of Signage Mounting Details 5/AE502 and typical handrail @ exist stairs Detail 6/AE502 to sheet AE502

SHEET AE601

Item #1: Replace top portion of door schedule with attached top section of door schedule

STRUCTURAL DRAWINGS

Replace attached sheets S001 General Structural Notes, S101 Footing and Foundation Plan, S102 Roof Framing Plan, and S601 Structural Schedules with the attached replacement sheets


CONSULTANT INFORMATION

KEYED NOTES

01

GENERAL NOTES

01

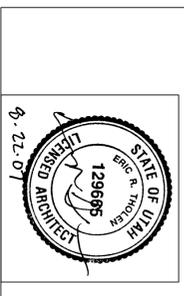




Utah National Guard  
 BLDG. 503 MESS HALL REMODEL  
 CAMP W.G. WILLIAMS  
 UTAH

**SHEET TITLE**  
**SITE PLAN**

REVISIONS DATE BY DESCRIPTION


REVISIONS	DATE	BY	DESCRIPTION
Δ			
Δ			
Δ			

DESIGNED BY: JRA  
 CHECKED BY: ERT  
 PROJECT NO: 06296480  
 DATE: AUG. 22, 2007  
**AS101R**

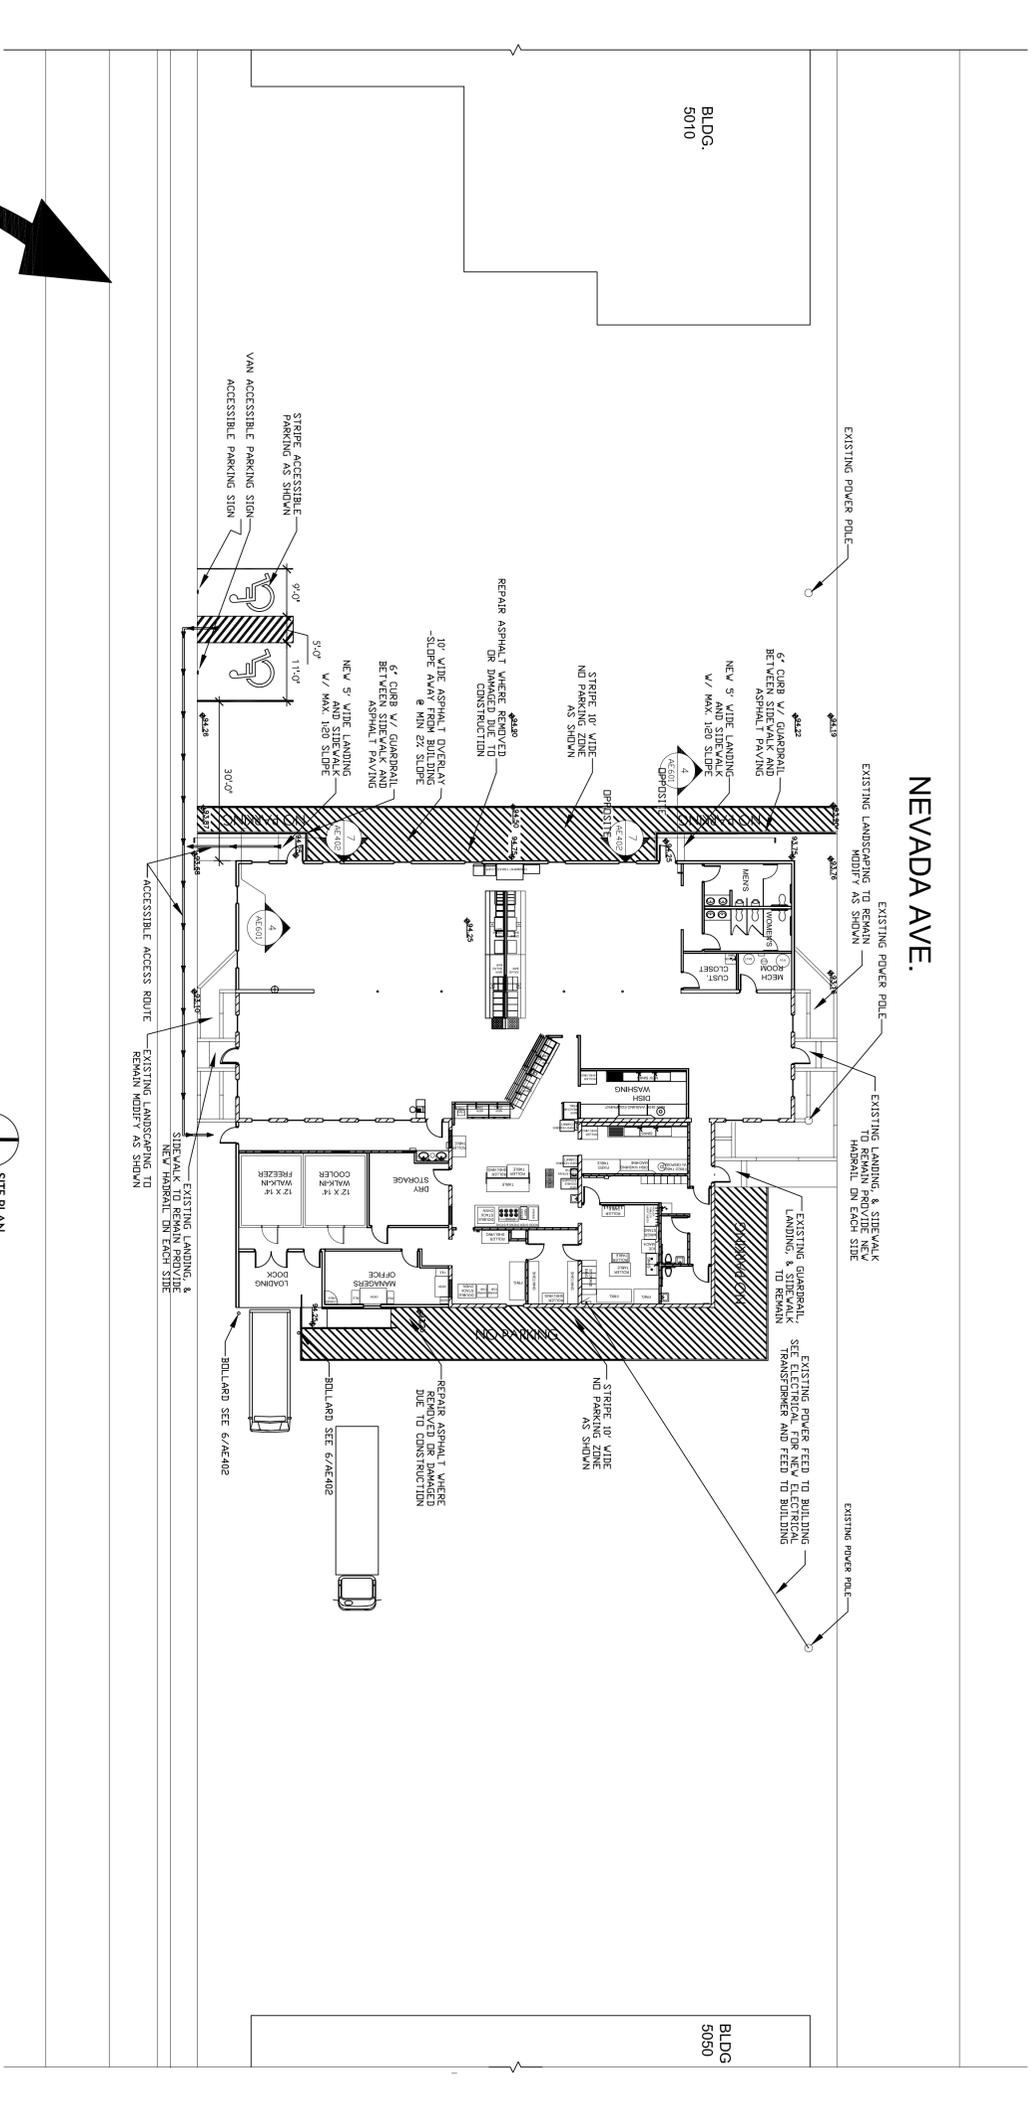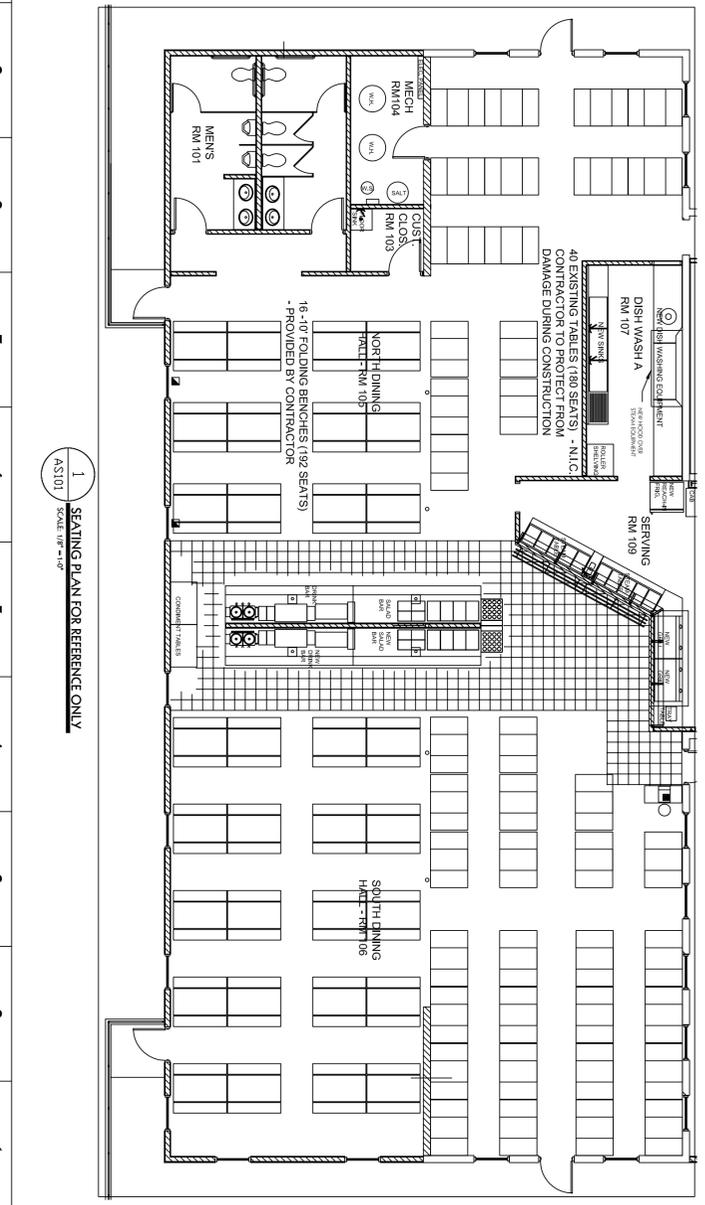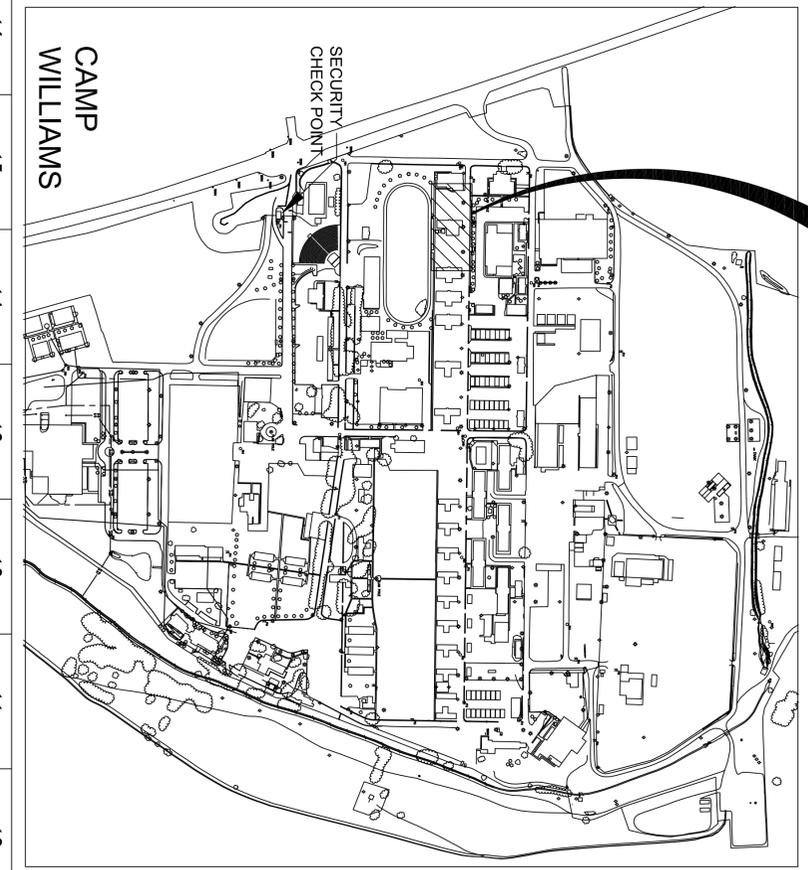

Grid lines: A through L (vertical), 1 through 18 (horizontal)



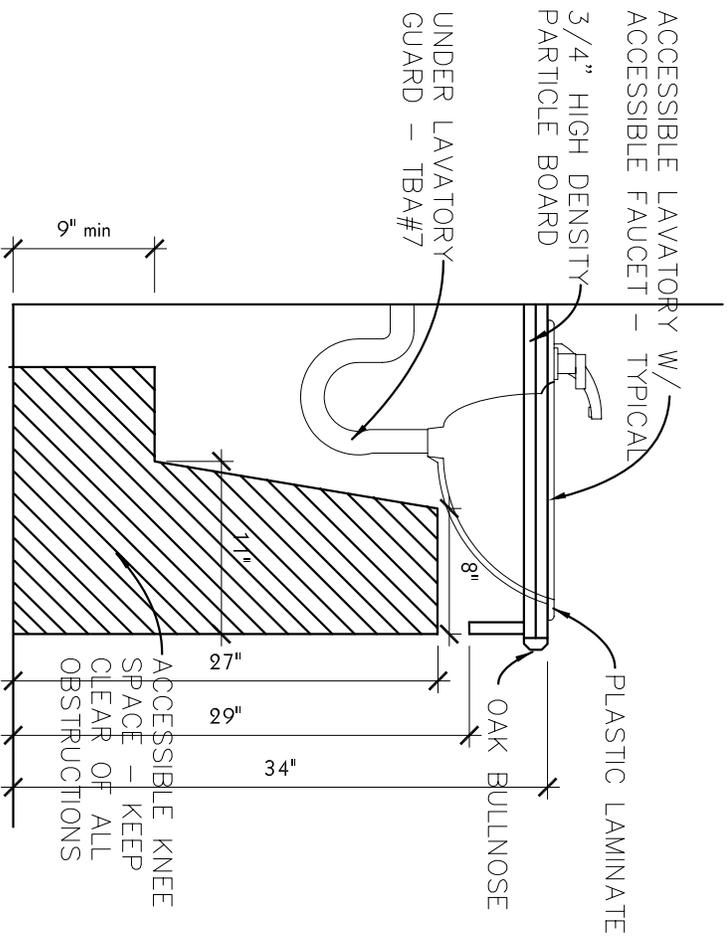

9 ACCESSIBLE VANITY KNEE SPACE  
 AE201 SCALE: 1" = 1'-0"

DESCRIPTION OF CHANGE:

REPLACE DETAIL 9/AE201 WITH REVISED DETAIL ABOVE




**Harris & Associates**

265 East 100 South Suite 350  
 Salt Lake City, Utah 84111-1604  
 Ph (801) 521-8564 Fax (801) 355-2938



**ADDENDUM # 1**  
**Utah National Guard**

BLDG. 503 MESS HALL REMODEL  
 CAMP W.G. WILLIAMS, UTAH

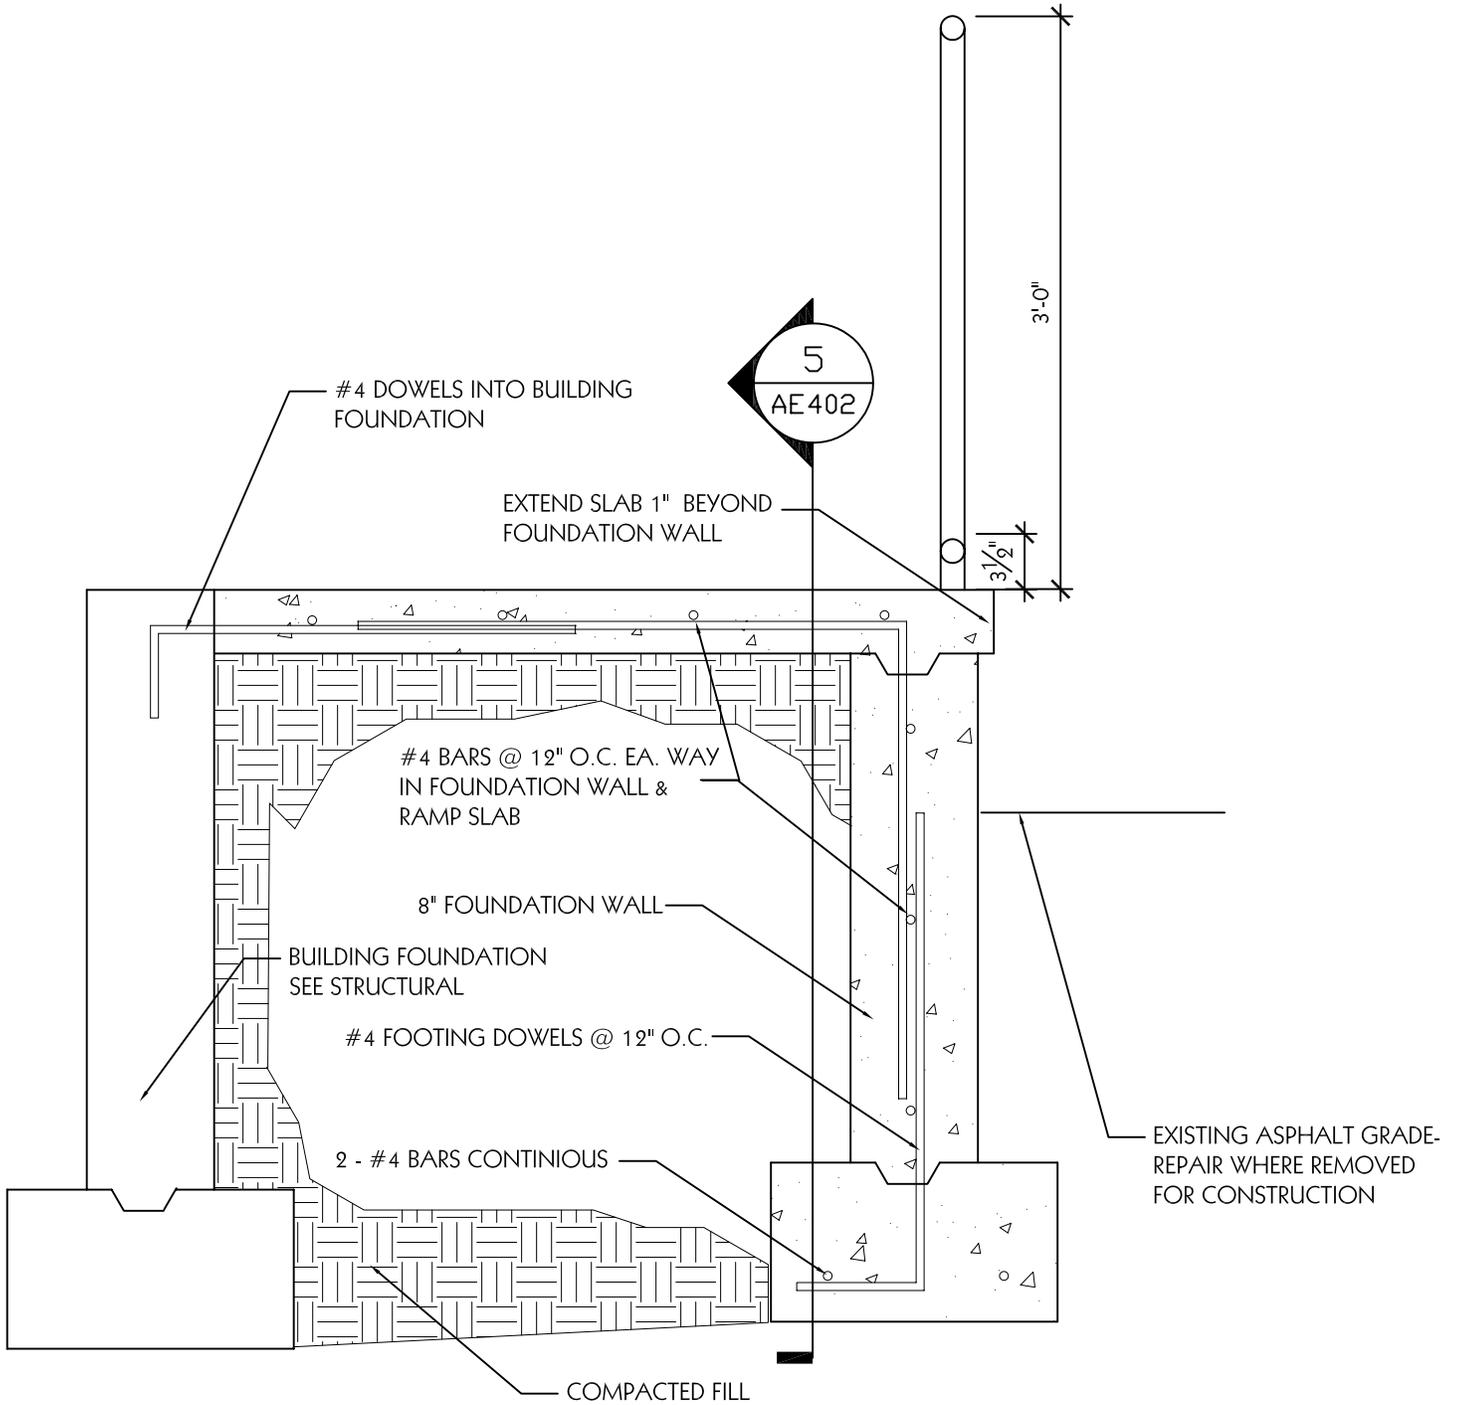

4 SECTION AT RAMP  
 AE402 SCALE: 1" = 1'-0"



**Harris & Associates**


265 East 100 South Suite 350  
 Salt Lake City, Utah 84111-1604  
 Ph (801) 521-8564 Fax (801) 355-2938



**ADDENDUM # 1**  
**Utah National Guard**  
 BLDG. 503 MESS HALL REMODEL  
 CAMP W.G. WILLIAMS, UTAH

DESCRIPTION OF CHANGE:

Replace detail 4/AE402 with revised drawing above

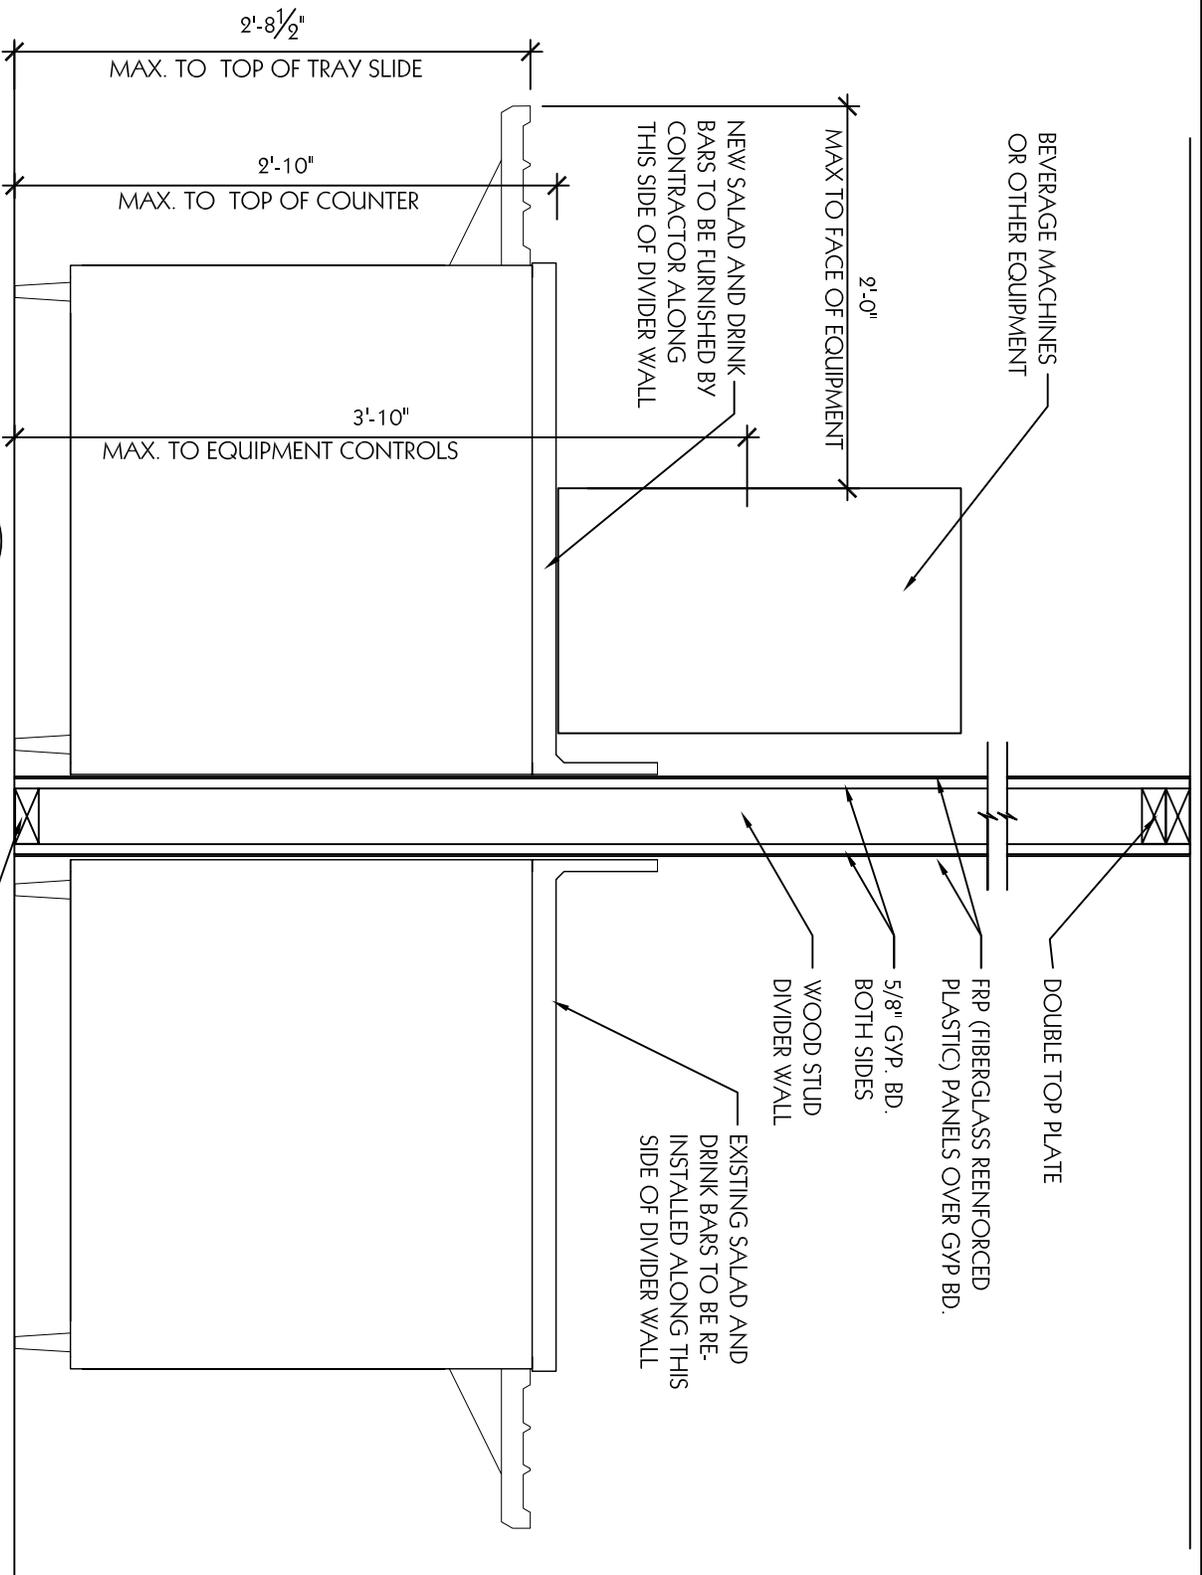

4  
 CABINET ELEVATION  
 AE501  
 SCALE: 1" = 1'-0"

DESCRIPTION OF CHANGE:


REPLACE DETAIL 4/AE501 WITH ATTACHED REVISED DETAIL

**Harris & Associates**

265 East 100 South Suite 350  
 Salt Lake City, Utah 84111-1604  
 Ph (801) 521-8564 Fax (801) 355-2938



**ADDENDUM # 1**  
 Utah National Guard  
 BLDG. 503 MESS HALL REMODEL  
 CAMP W.G. WILLIAMS, UTAH

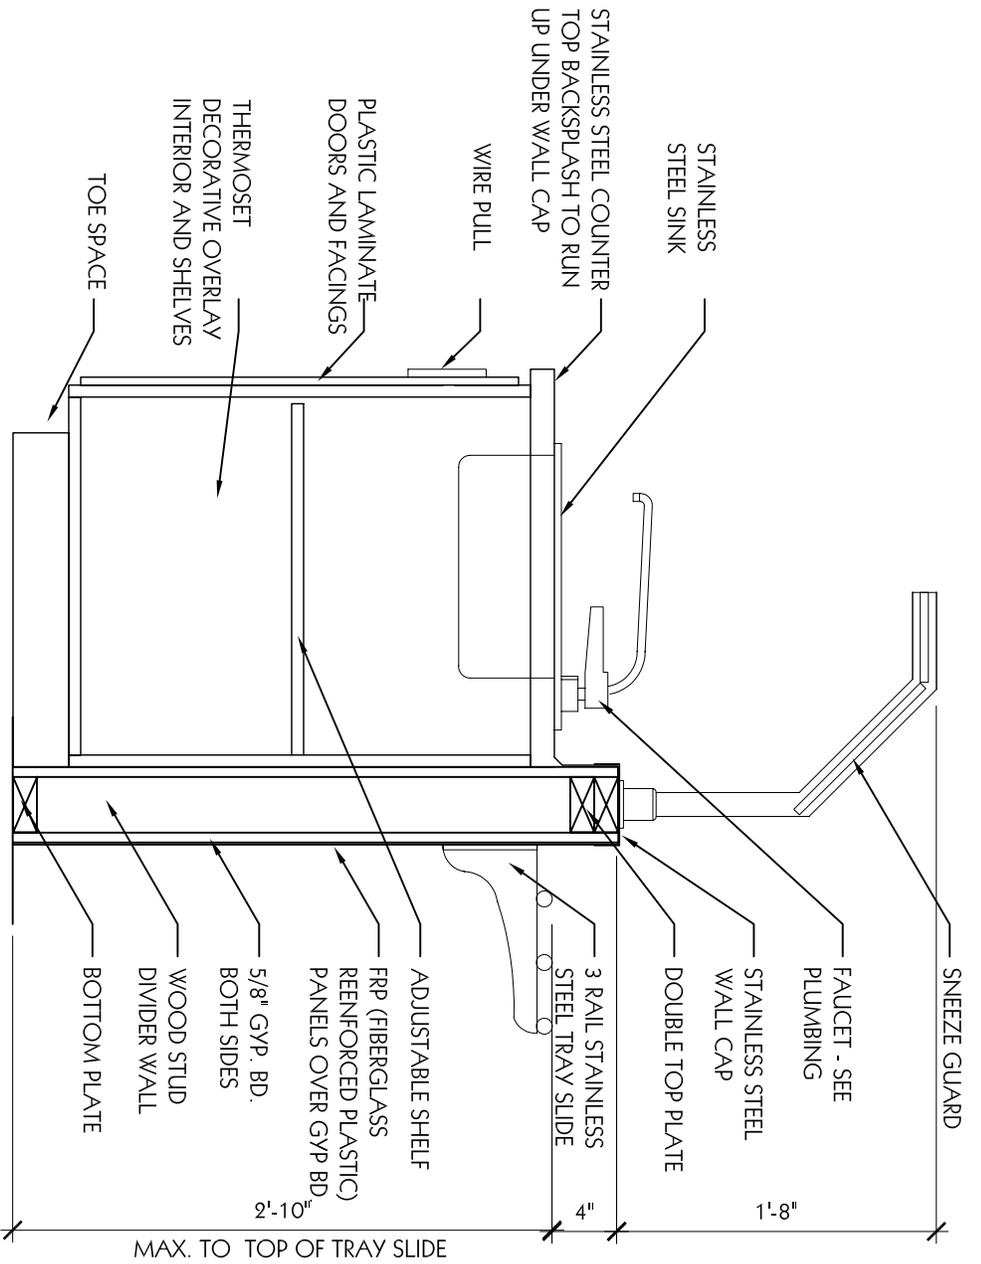

1  
AE501

**CABINET SECTION**

SCALE: 1" = 1'-0"

DESCRIPTION OF CHANGE:

REPLACE DETAIL 1/AE501 WITH ATTACHED REVISED DETAIL


**Harris & Associates**

265 East 100 South Suite 350  
Salt Lake City, Utah 84111-1604  
Ph (801) 521-8564 Fax (801) 355-2938




**ADDENDUM # 1**  
**Utah National Guard**

BLDG. 503 MESS HALL REMODEL  
CAMP W.G. WILLIAMS, UTAH

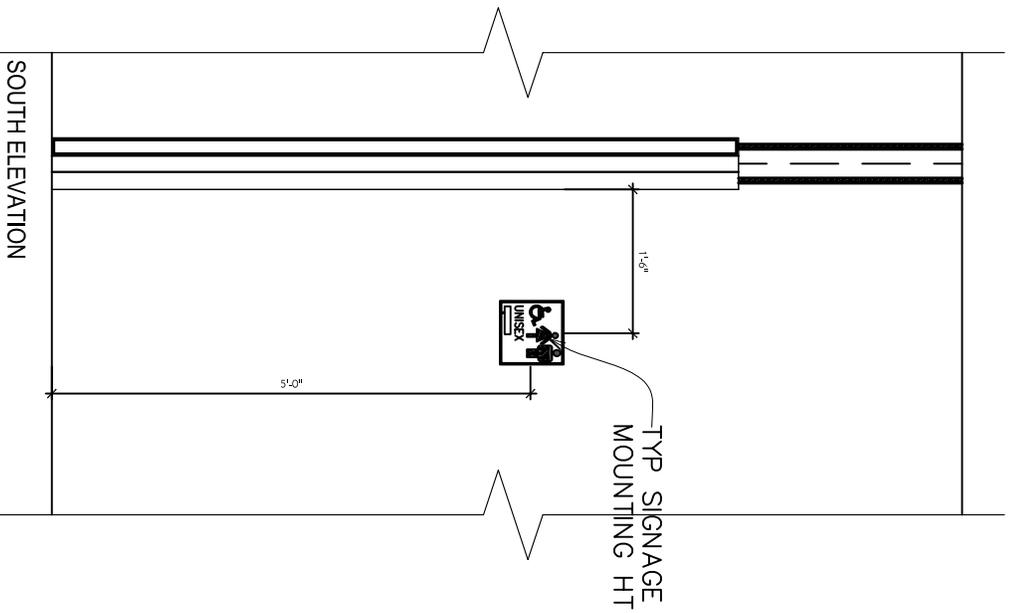

**ELEVATION SOUTH WALL BY DOOR TO ROOM 12**  
 SCALE = 1/2"=1"

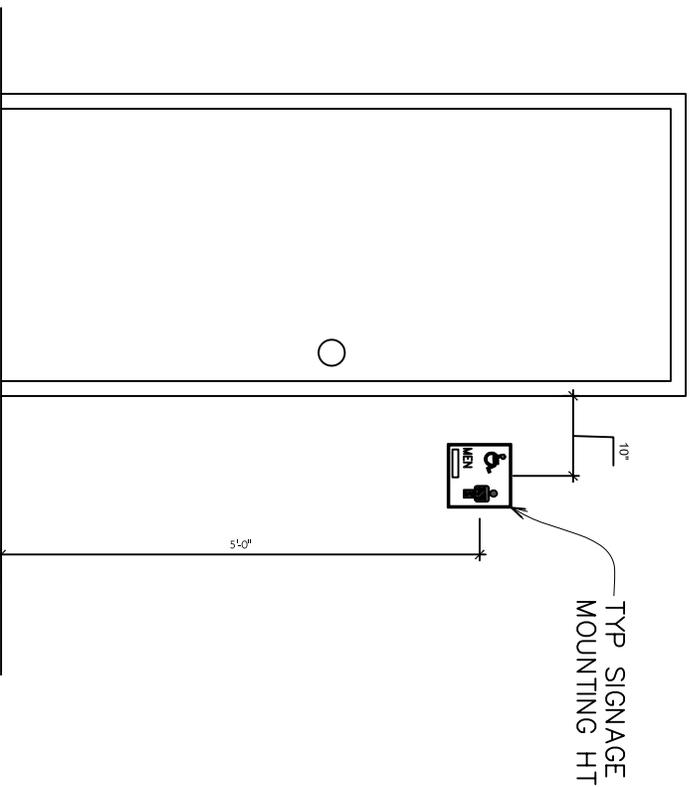

**MOUNTING HEIGHT DETAIL @ RM 101**  
 SCALE = 1/2"=1"  
 RM 102 & 119 OPPOSITE

**5 SIGNAGE MOUNTING DETAILS**  
 AE502 SCALE: AS NOTED



**Harris & Associates**

265 East 100 South Suite 350  
 Salt Lake City, Utah 84111-1604  
 Ph (801) 521-8564 Fax (801) 355-2938




**ADDENDUM # 1**  
**Utah National Guard**


BLDG. 503 MESS HALL REMODEL  
 CAMP W.G. WILLIAMS, UTAH

DESCRIPTION OF CHANGE:


ADD THE ABOVE DETAILS TO SHEET AE502

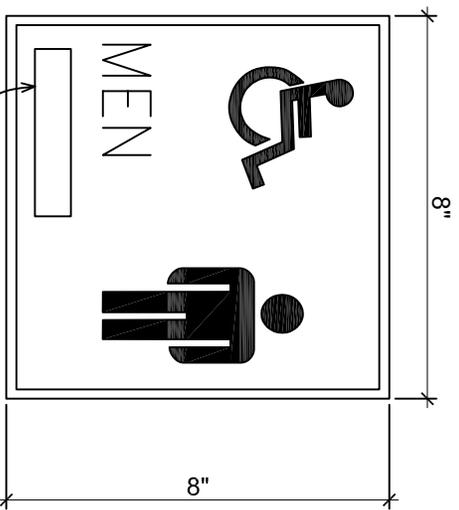


**MENS RESTROOM 101 SIGNAGE**  
SCALE = 3"=1"

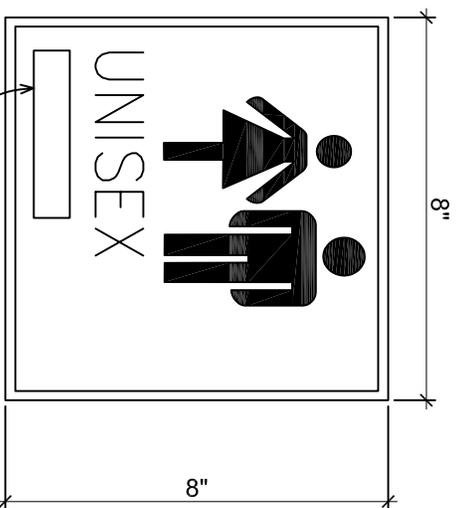

**UNISEX RR 119 SIGNAGE**  
SCALE = 3"=1"

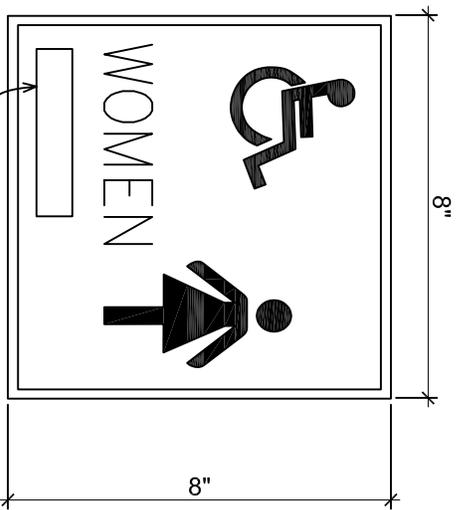

**WOMENS RESTROOM 102 SIGNAGE**  
SCALE = 3"=1"

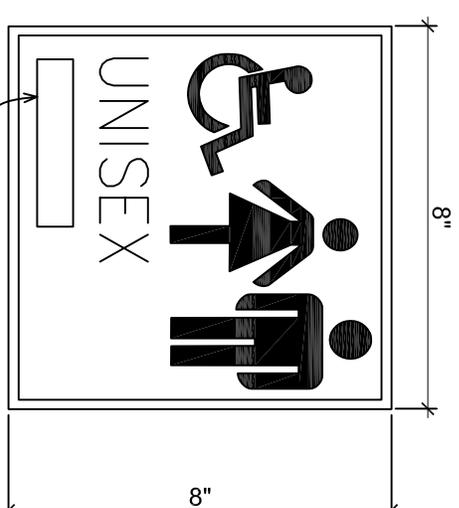

**ACCESSIBLE UNISEX RR 120 SIGNAGE**  
SCALE = 3"=1"



AE502

**SIGNAGE MOUNTING DETAILS**  
SCALE: AS NOTED

DESCRIPTION OF CHANGE:

ADD THE ABOVE DETAILS TO SHEET AE502




**Harris & Associates**


265 East 100 South Suite 350  
Salt Lake City, Utah 84111-1604  
Ph (801) 521-8564 Fax (801) 355-2938




**ADDENDUM # 1**  
**Utah National Guard**  
BLDG. 503 MESS HALL REMODEL  
CAMP W.G. WILLIAMS, UTAH

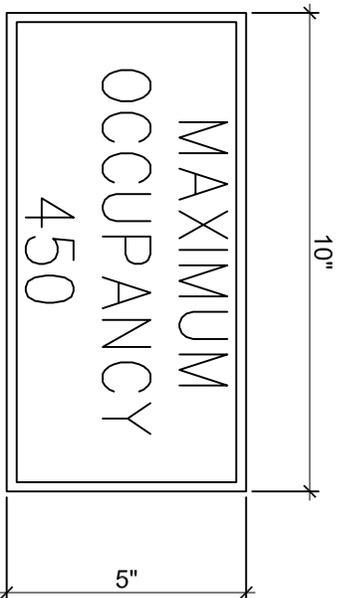

**HALL 122 CAPACITY SIGNAGE**  
SCALE = 3"=1"

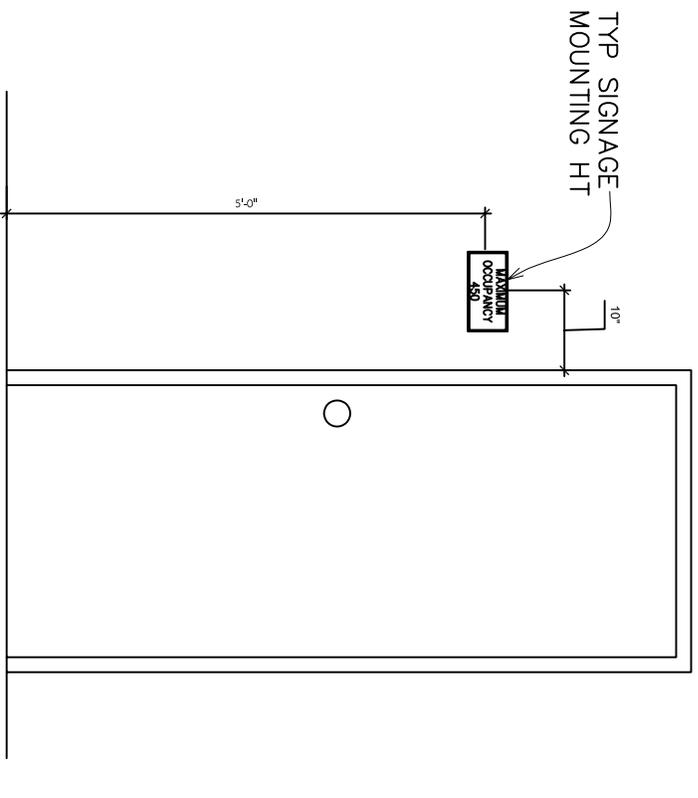

**CAPACITY SIGNAGE BY DOOR FROM HALL 122 TO SOUTH DINNING 106**  
SCALE = 1/2"=1"

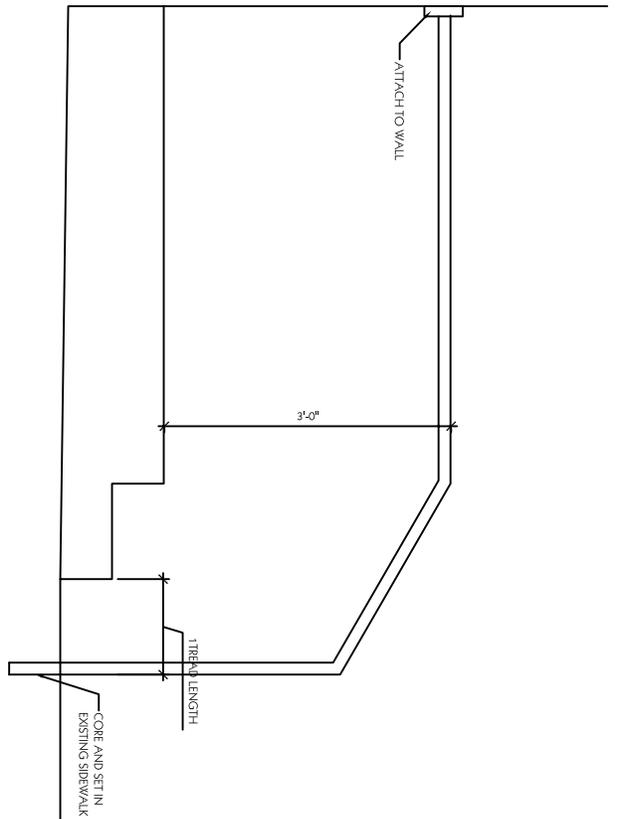

**6 TYPICAL HAND RAIL @ EXIST. STAIRS**  
SCALE: 1/2" = 1'-0"

**5 SIGNAGE MOUNTING DETAILS**  
SCALE: AS NOTED

DESCRIPTION OF CHANGE:

ADD THE ABOVE DETAILS TO SHEET AE502

**Harris & Associates**

265 East 100 South Suite 350  
Salt Lake City, Utah 84111-1604  
Ph (801) 521-8564 Fax (801) 355-2938



**ADDENDUM # 1**  
**Utah National Guard**  
BLDG. 503 MESS HALL REMODEL  
CAMP W.G. WILLIAMS, UTAH

# DOOR SCHEDULE

DOOR #	ROOM NAME	TYPE	SIZE	GLASS	PROFILE	FRAME TYPE	FRAME		THRESHOLD	HARDWARE GROUP	REMARKS
							HEAD	JAMB			
<b>MAIN FLOOR</b>											
01	MANAGERS OFFICE	MG	S1	G1	A	1	1/AE502	2/AE502		HW-5	
02	LOADING DOCK	MG	S1	G1	A	1	1/AE502 SIM.	2/AE502 SIM.	T1	HW-2	2 X 6 WALL W/ STUCCO EXT.
03	LOADING DOCK	M	S2		A	2	1/AE502 SIM.	2/AE502 SIM.	T1	HW-6	2 X 6 WALL W/ STUCCO EXT.
04	DRY STORAGE	M	S1		A	1	1/AE502	2/AE502		HW-4	
05	MECHANICAL RM	M	S1		A	1	1/AE502	2/AE502		HW-4	
06	CUSTODIAL CLOSET	M	S1		A	1	1/AE502	2/AE502		HW-4	
07	WOMEN'S	M	S1		A	1	1/AE502	2/AE502		HW-3	
08	MEN'S	M	S1		A	1	1/AE502	2/AE502		HW-3	
09	NORTH DINING HALL	MG	S1	G1	A	1	1/AE502 SIM.	2/AE502 SIM.	T1	HW-1	2 X 6 WALL W/ STUCCO EXT.
10	SOUTH DINING HALL	MG	S1	G1	A	1	1/AE502 SIM.	2/AE502 SIM.	T1	HW-1	2 X 6 WALL W/ STUCCO EXT.



**Harris & Associates**

265 East 100 South Suite 350  
 Salt Lake City, Utah 84111-1604  
 Ph (801) 521-8564 Fax (801) 355-2938



**ADDENDUM # 1**  
 Utah National Guard  
 BLDG. 503 MESS HALL REMODEL  
 CAMP W. G. WILLIAMS, UTAH


DESCRIPTION OF CHANGE:  
 REVISE HARDWARE GROUPS ON HARDWARE SCHEDULE AS  
 SHOWN ABOVE



285 East 100 South Suite 300  
 Salt Lake City, Utah 84111-1564  
 PH: (801) 521-5544 FAX: (801) 525-2938

CONSULTANT INFORMATION  
**FARLEY ENGINEERING** LLC  
 STRUCTURAL ENGINEERING CONSULTANTS  
 4625 South 2300 East, Suite 109  
 Holladay, Utah 84117  
 PH: (801) 274-3151

KEYED NOTES

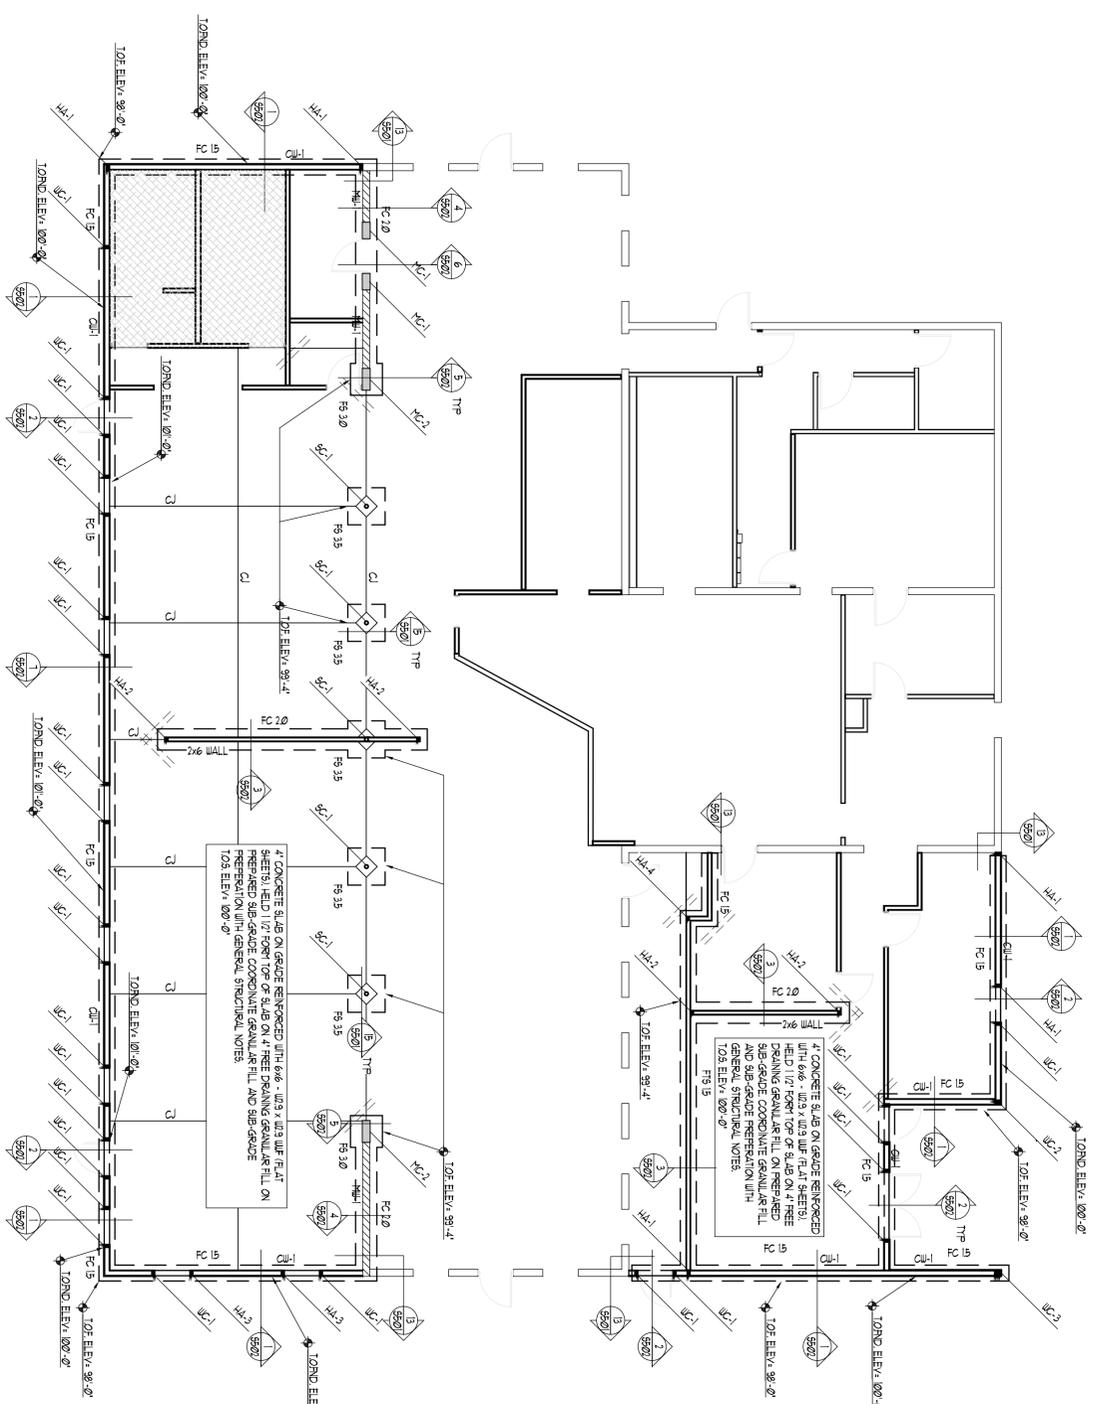

4" CONCRETE SLAB ON GRADE REINFORCED WITH 6# x 10# x 10# JIB REIN. AT SHEETS 107 FOR TOP OF SLAB ON 4" FREE DRAINING GRANULAR FILL ON PREPARED SUB-GRADE. COORDINATE GRANULAR FILL AND SUB-GRADE PREPARATION WITH GENERAL STRUCTURAL NOTES.  
 105 ELEV. 100'-0"

4" CONCRETE SLAB ON GRADE REINFORCED WITH 6# x 10# x 10# JIB REIN. AT SHEETS 107 FOR TOP OF SLAB ON 4" FREE DRAINING GRANULAR FILL ON PREPARED SUB-GRADE. COORDINATE GRANULAR FILL AND SUB-GRADE PREPARATION WITH GENERAL STRUCTURAL NOTES.  
 105 ELEV. 100'-0"

FOOTING AND FOUNDATION PLAN NOTES

1. GEOMETRIC LOCATION OF DERESSED SLAB, COLUMN, AND FLOOR DRUM SHALL BE SHOWN ON ALL SHEETS.
2. SEE ARCHITECTURAL DRAWINGS AND CIVIL DRAWINGS FOR EXISTING CONCRETE WORK AT DOORS, SIBERALS, ETC.
3. SEE ARCHITECTURAL FOR ALL DIMENSIONS TO STEEL COLUMN.
4. SEE DETAILS (1/560) AND (7/560) FOR EXISTING STEEL RUNNING RAIL, AND REINFORCED CONCRETE FOOTINGS.
5. SEE DETAILS (1/560) AND (7/560) FOR EXISTING CONCRETE WALLS.
6. COORDINATE ALL DISCONTINUOUS SLAB CONTROL JOINTS WITH DETAIL (1/560) AND (7/560).
7. SEE DETAIL (1/560) FOR REINFORCING AROUND MISCELLANEOUS OPENINGS IN CONCRETE WALLS.
8. SEE DETAIL (1/560) FOR REINFORCING AROUND MISCELLANEOUS OPENINGS IN CONCRETE WALLS.
9. SEE DETAIL (1/560) FOR MASONRY WALL REINFORCEMENT TERMINATIONS.
10. SEE DETAIL (1/560) FOR MASONRY CONTROL JOINTS.
11. SEE DETAIL (1/560) FOR REINFORCING AROUND RECESS IN MASONRY WALLS.
12. REINFORCING SHALL DRILL ALL FLIPPING HOLES IN SHEAR WALL TOP & BOTTOM PLATES.
13. SEE DETAIL (1/560) FOR SILL PLATE BOLTING REQUIREMENTS.

LEGEND

- DETAIL MARK SHEET NUMBER
- ▬ (1) 1/4 REBAR x 8'-0" LONG ADDED TO SLAB AT CENTER OF SLAB
- ▬ DERESSED FOUNDATION WALL OR CONCRETE PANEL AND POLE SLAB OVER SEE DETAILS (7/560)
- ▬ INDICATES MASONRY COLUMN; SEE SCHEDULE ON SHEET 96/0
- ▬ DERESSED SLAB NOT SHOWN; COORDINATE w/ ARCHITECTURAL DRAWING TITLE PLANS
- INDICATES STEEL TUBE COLUMN; SEE SCHEDULE ON SHEET 96/0
- INDICATES STEEL TUBE COLUMN; SEE SCHEDULE ON SHEET 96/0
- INDICATES CONCRETE WALL, TYPE SEE SCHEDULE ON SHEET 96/0
- INDICATES CONTROL CONSTRUCTION JOINT; SEE SCHEDULE ON SHEET 96/0
- INDICATES SPOT FOOTING; SEE SCHEDULE ON SHEET 96/0
- INDICATES THICKENED SLAB FOOTING; SEE SCHEDULE ON SHEET 96/0
- INDICATES HOLD DOWN ANCHOR; SEE SCHEDULE ON SHEET 96/0
- INDICATES MASONRY COLUMN; SEE SCHEDULE ON SHEET 96/0
- INDICATES MASONRY WALL; SEE SCHEDULE ON SHEET 96/0
- INDICATES STEEL TUBE COLUMN; SEE SCHEDULE ON SHEET 96/0



SHEET TITLE  
**FOOTING AND FOUNDATION PLAN**

REVISIONS DATE BY DESCRIPTION

REVISIONS	DATE	BY	DESCRIPTION
Δ			
Δ			
Δ			
Δ			

PROJECT NO. 01008  
 DATE AUGUST 22, 2007

**S101**



