



State of Utah

JON M. HUNTSMAN, JR.
Governor

GARY R. HERBERT
Lieutenant Governor

Department of Administrative Services

KIMBERLY K. HOOD
Executive Director

Division of Facilities Construction and Management

DAVID G. BUXTON
Director

ADDENDUM #4

Date: July 9, 2007

To: Interested Firms

From: Rick James, Project Manager, DFCM

Reference: Salt Lake Community College
New Campus Services Building – Redwood Road Campus – Design/Build Services
DFCM Project No. 07261660


Subject: **Addendum No. 4**

Pages	Addendum	1	page
	<u>Drawings</u>	<u>2</u>	<u>pages</u>
	Total	3	pages

Note: This Addendum shall be included as part of the Contract Documents. Items in this Addendum apply to all drawings and specification sections whether referenced or not involving the portion of the work added, deleted, modified, or otherwise addressed in the Addendum. Acknowledge receipt of this Addendum in the space provided on the Bid Form. Failure to do so may subject the Bidder to Disqualification.

- 1.1 **SCHEDULE CHANGES** – There are no changes to the schedule per this Addendum.
- 1.2 **GENERAL** – Site Survey Drawings.

End of Addendum #4


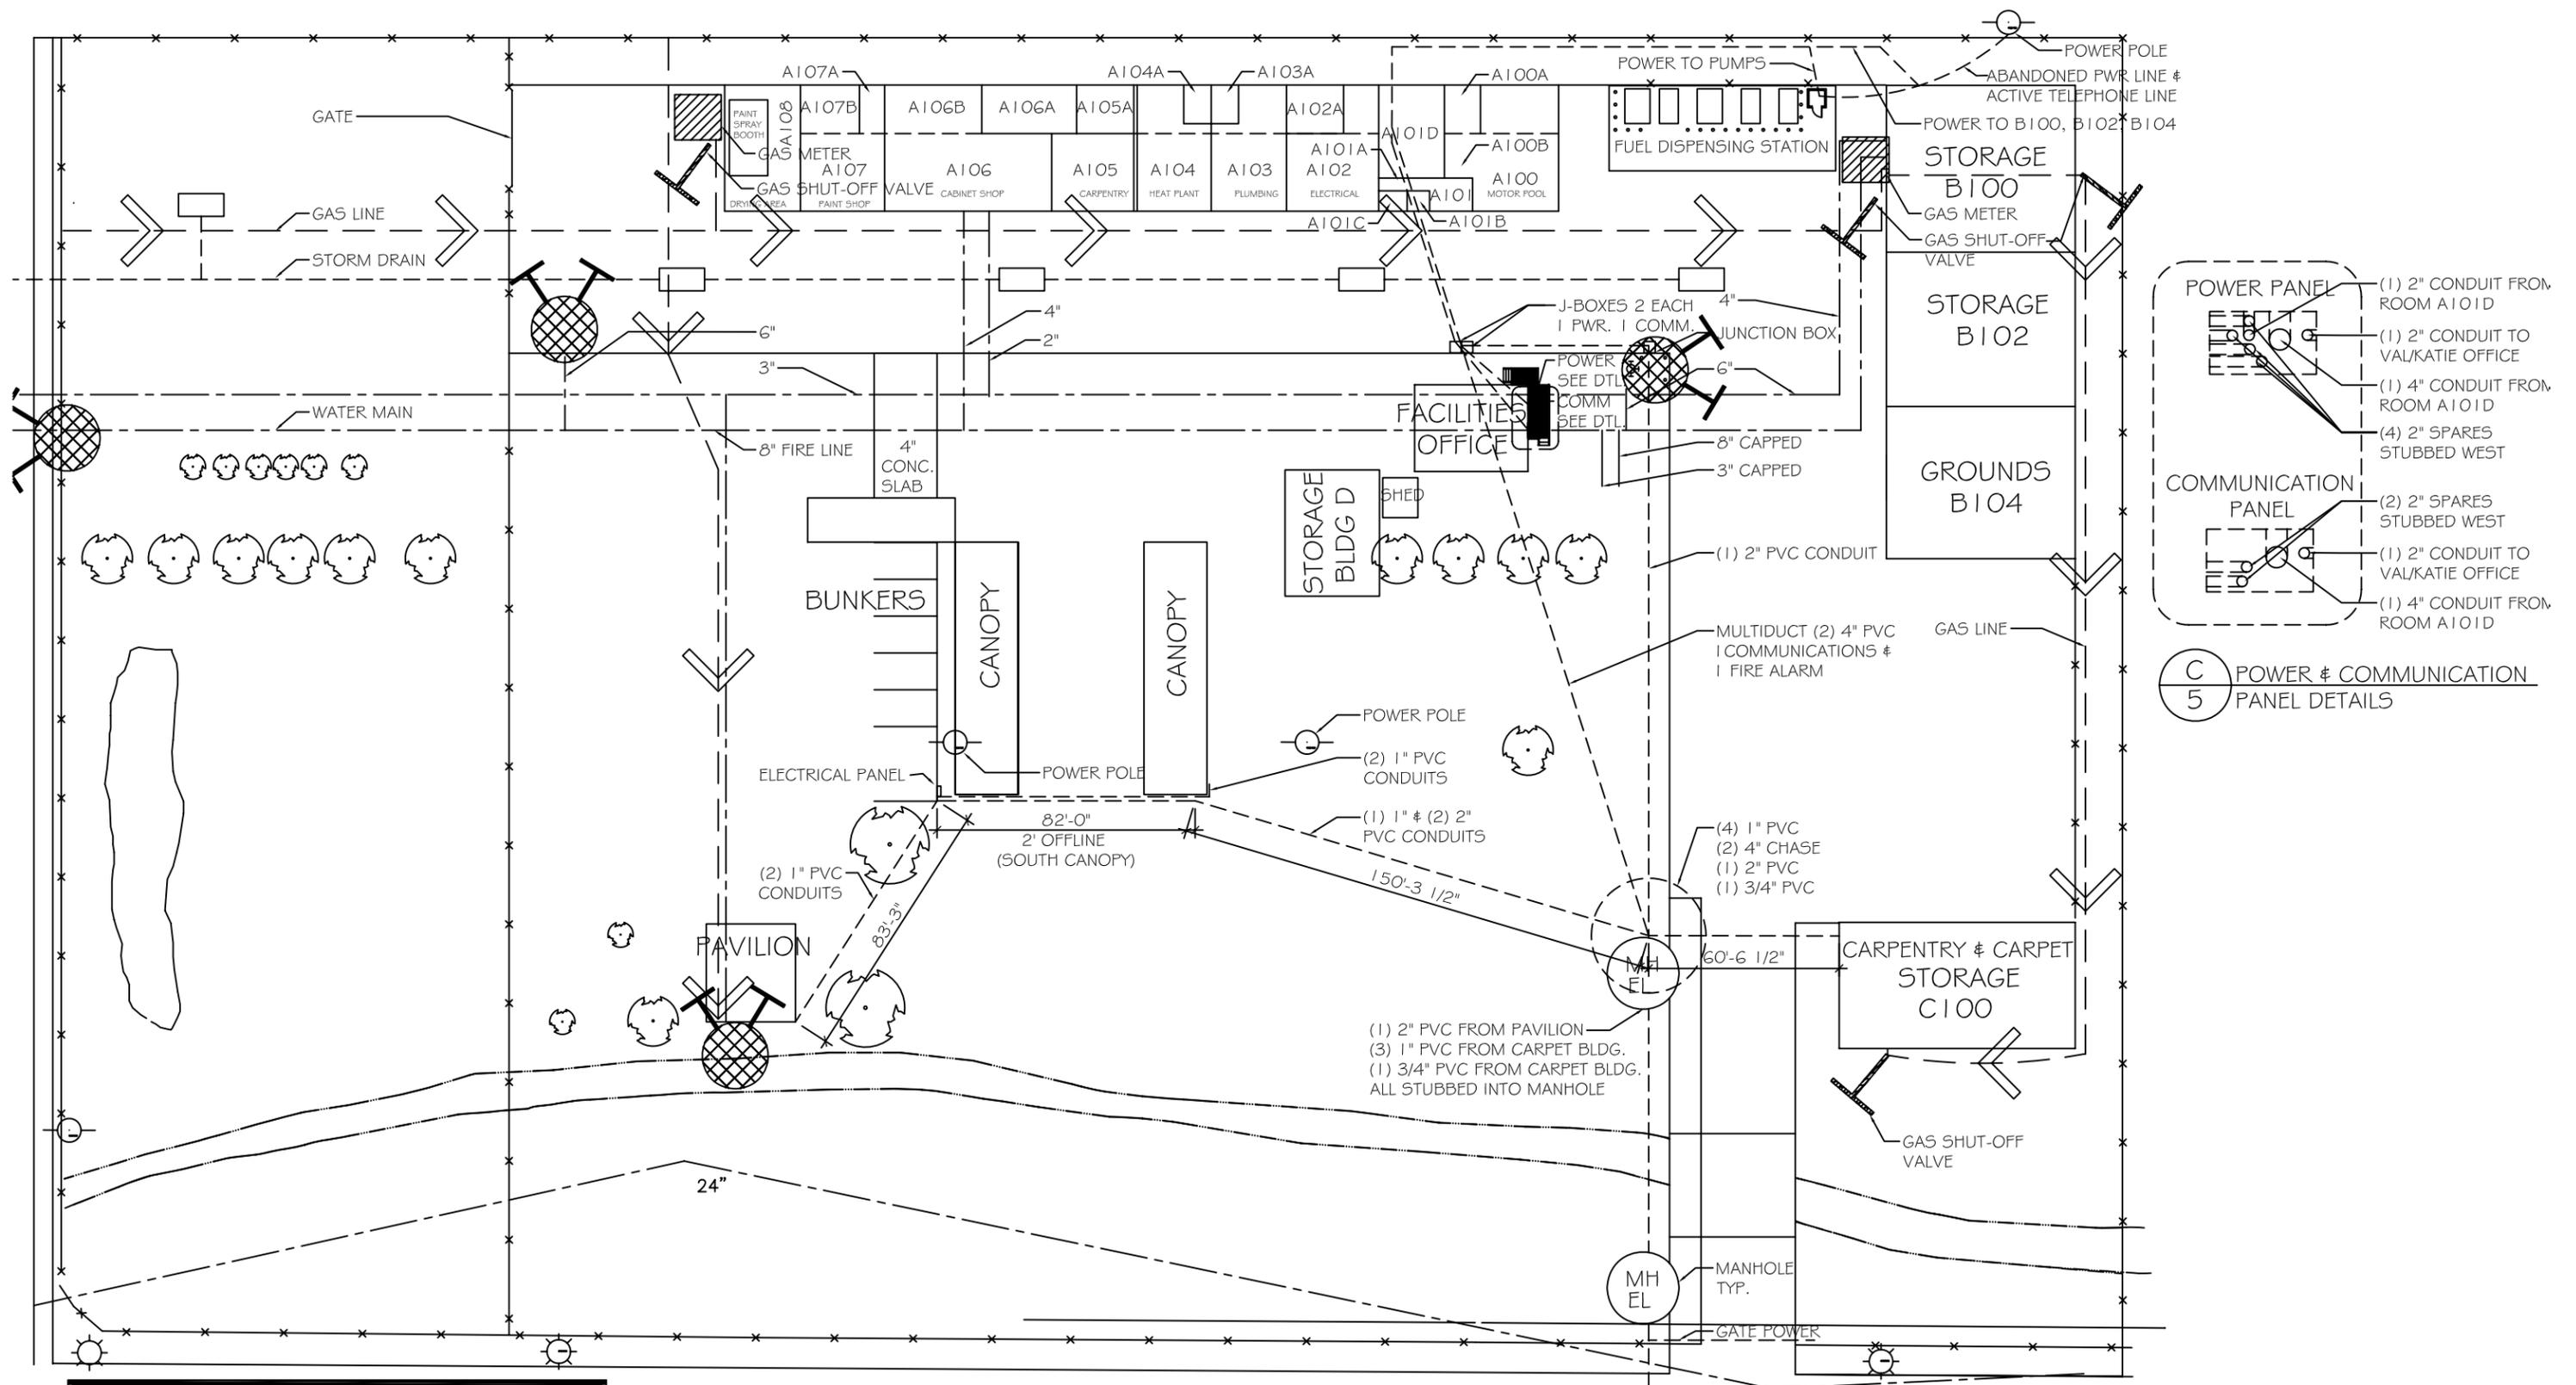


UPDATED: APR 5, 2004




FACILITIES COMPLEX UTILITY LINES

SCALE: 1" = 50'

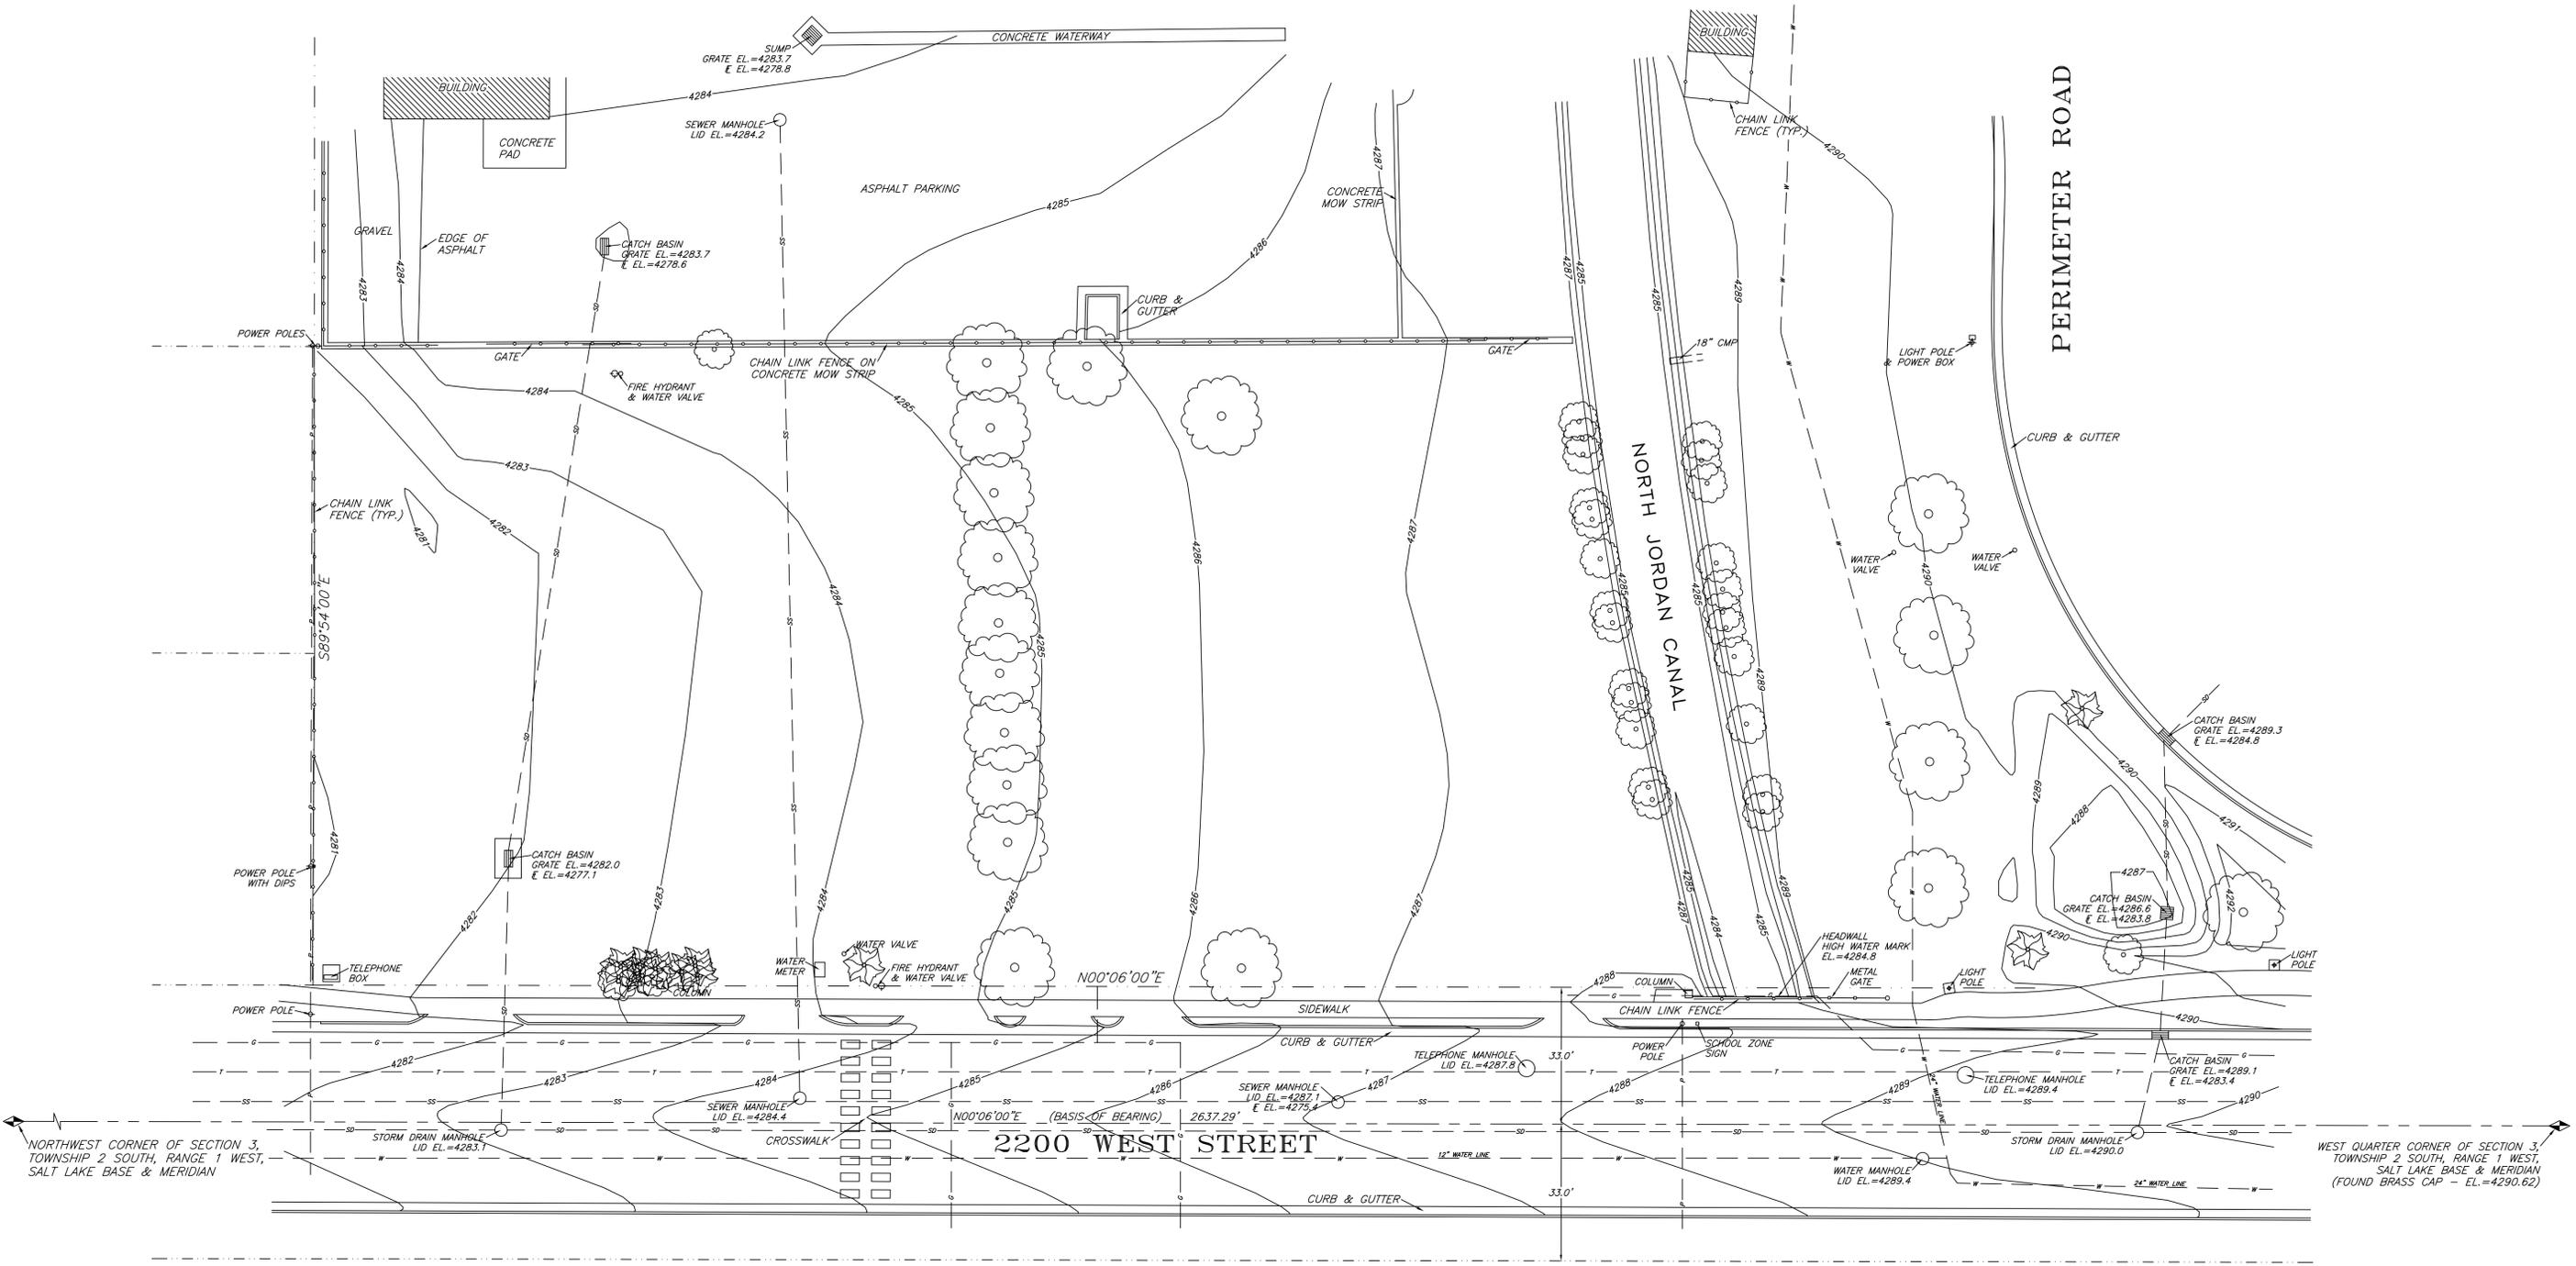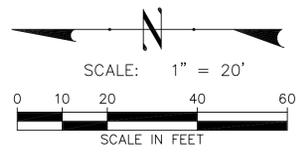

JOHN W. FRANCOM & ASSOCIATES
LAND SURVEYORS
 BOUNDARY, TOPOGRAPHIC & CONSTRUCTION SURVEYS
 505 SOUTH MAIN STREET, BOUNTIFUL, UTAH 84010
 BUS.(801)295-7500 EMAIL: FRANCOMSURVEY@QWEST.NET FAX(801)295-7524

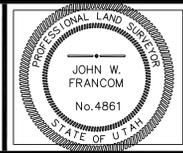

SALT LAKE COMMUNITY COLLEGE
 4365 SOUTH 2200 WEST
 SALT LAKE CITY, UTAH

REVISIONS:

DRAWN BY: JAS
 CHECKED BY: JWF
 SURVEY DATE: 2/12/07
 JOB NO: 07-010

SURV'D BY: NJE/JAS
 CALC. BY: NJE
 ELEC. DATA COLLECTION
 DWG: SLCC-BROW

SHEET DESCRIPTION:
TOPOGRAPHIC SURVEY

SHEET NO.
1
 OF
ONE