


CREATED BY: KING ENGINEERING, INC.

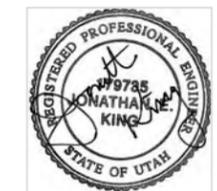

SITE/LOCATION:
 DIVISION OF PARKS AND RECREATION
 JORDANELLE STATE PARK

PROJECT TITLE:
 PAVING IMPROVEMENTS

MARK	DATE	DESCRIPTION

ISSUE TYPE: BID SET

ISSUE DATE: NOV. 8, 2007

DFCM PROJECT NO: 07331510

CAD PROJECT NO:

CAD DWG FILE: KE1117NCSSHEET.DWG

DRAWN BY: JEK

CHK'D BY: JEK

COPYRIGHT: STATE OF UTAH

SHEET TITLE

SHEET INDEX AND NOTES


SHEET NUMBER

G-002

SHEET 2 OF 10

INDEX TO SHEETS

SHEET	NAME
G-001	TITLE SHEET
G-002	SHEET INDEX AND NOTES
C-101	PARKING LOT AND ROADWAY LAYOUT
C-102	ROADWAY LAYOUT
C-103	ROADWAY LAYOUT
C-104	ROADWAY LAYOUT
C-105	ROADWAY LAYOUT
C-106	SIGNING AND STRIPING
C-201	ROADWAY PROFILE
C-501	TYPICAL SECTION AND DETAIL

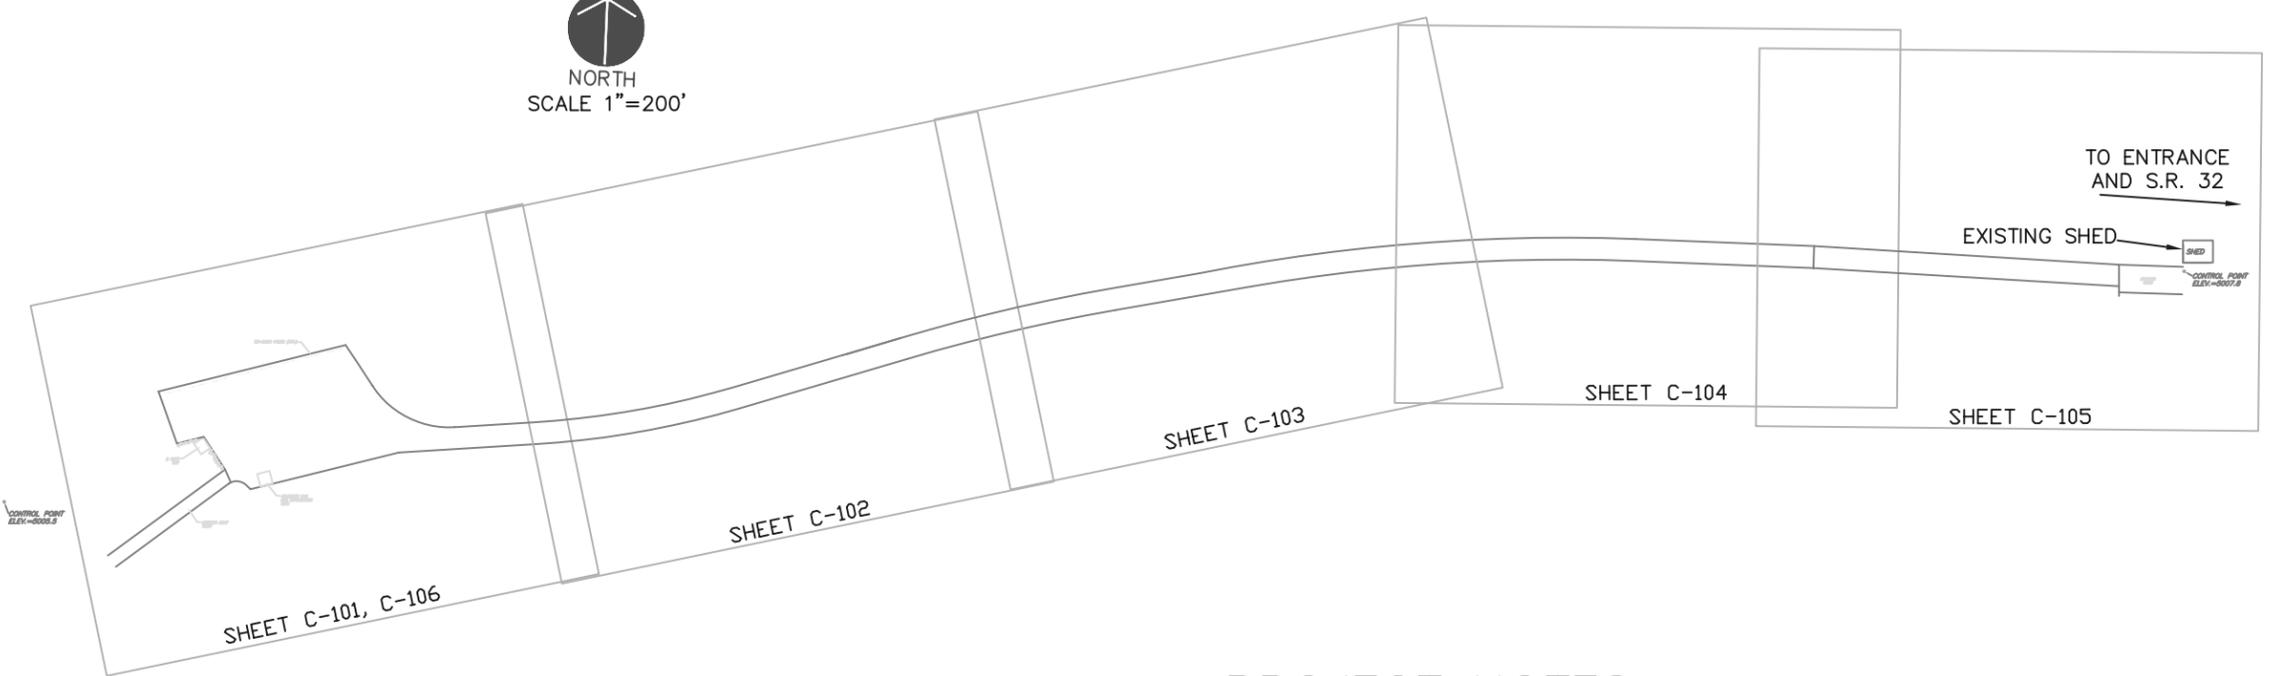

PROJECT NOTES

- CONTRACTOR SHALL CLEAR AND GRUBB ALL AREAS TO BE PAVED WHERE ORGANIC MATERIAL IS FOUND PRIOR TO GRADING AND PLACEMENT OF BASE, STERILENT AND ASPHALT PAVEMENT. CONTRACTOR SHALL REMOVE ALL SOD, RUBBISH, TOPSOIL, DEMOLITION DEBRIS, ORGANIC MATERIAL AND DISPOSE OF IT AT AN APPROVED FACILITY OFF-SITE.
- CONTRACTOR SHALL MILL APPROXIMATELY 7,990 S.F. OF EXISTING ASPHALT ROADWAY TO A 2" MINUS MATERIAL WHERE WE ARE PAVING OVER THE EXISTING (OLD) HIGHWAY.

King Engineering, Inc.

2825 E Cottonwood Parkway
Salt Lake City, Utah 84121
Phone: 801.990.3170
Fax: 801.990.3293
Internet: www.pavementmanagement.com

CREATED BY: KING ENGINEERING, INC.



SITE/LOCATION:

DIVISION OF PARKS AND RECREATION
JORDANELLE STATE PARK

PROJECT TITLE:

PAVING IMPROVEMENTS

MARK	DATE	DESCRIPTION
ISSUE TYPE: BID SET		

ISSUE DATE: NOV. 8, 2007

DFCM PROJECT NO: 07331510

CAD PROJECT NO:

CAD DWG FILE: KE1117NCSSHEET.DWG

DRAWN BY: AD

CHK'D BY: JEK

COPYRIGHT: STATE OF UTAH


SHEET TITLE

ROADWAY LAYOUT

SHEET NUMBER

C-102

SHEET 4 OF 10

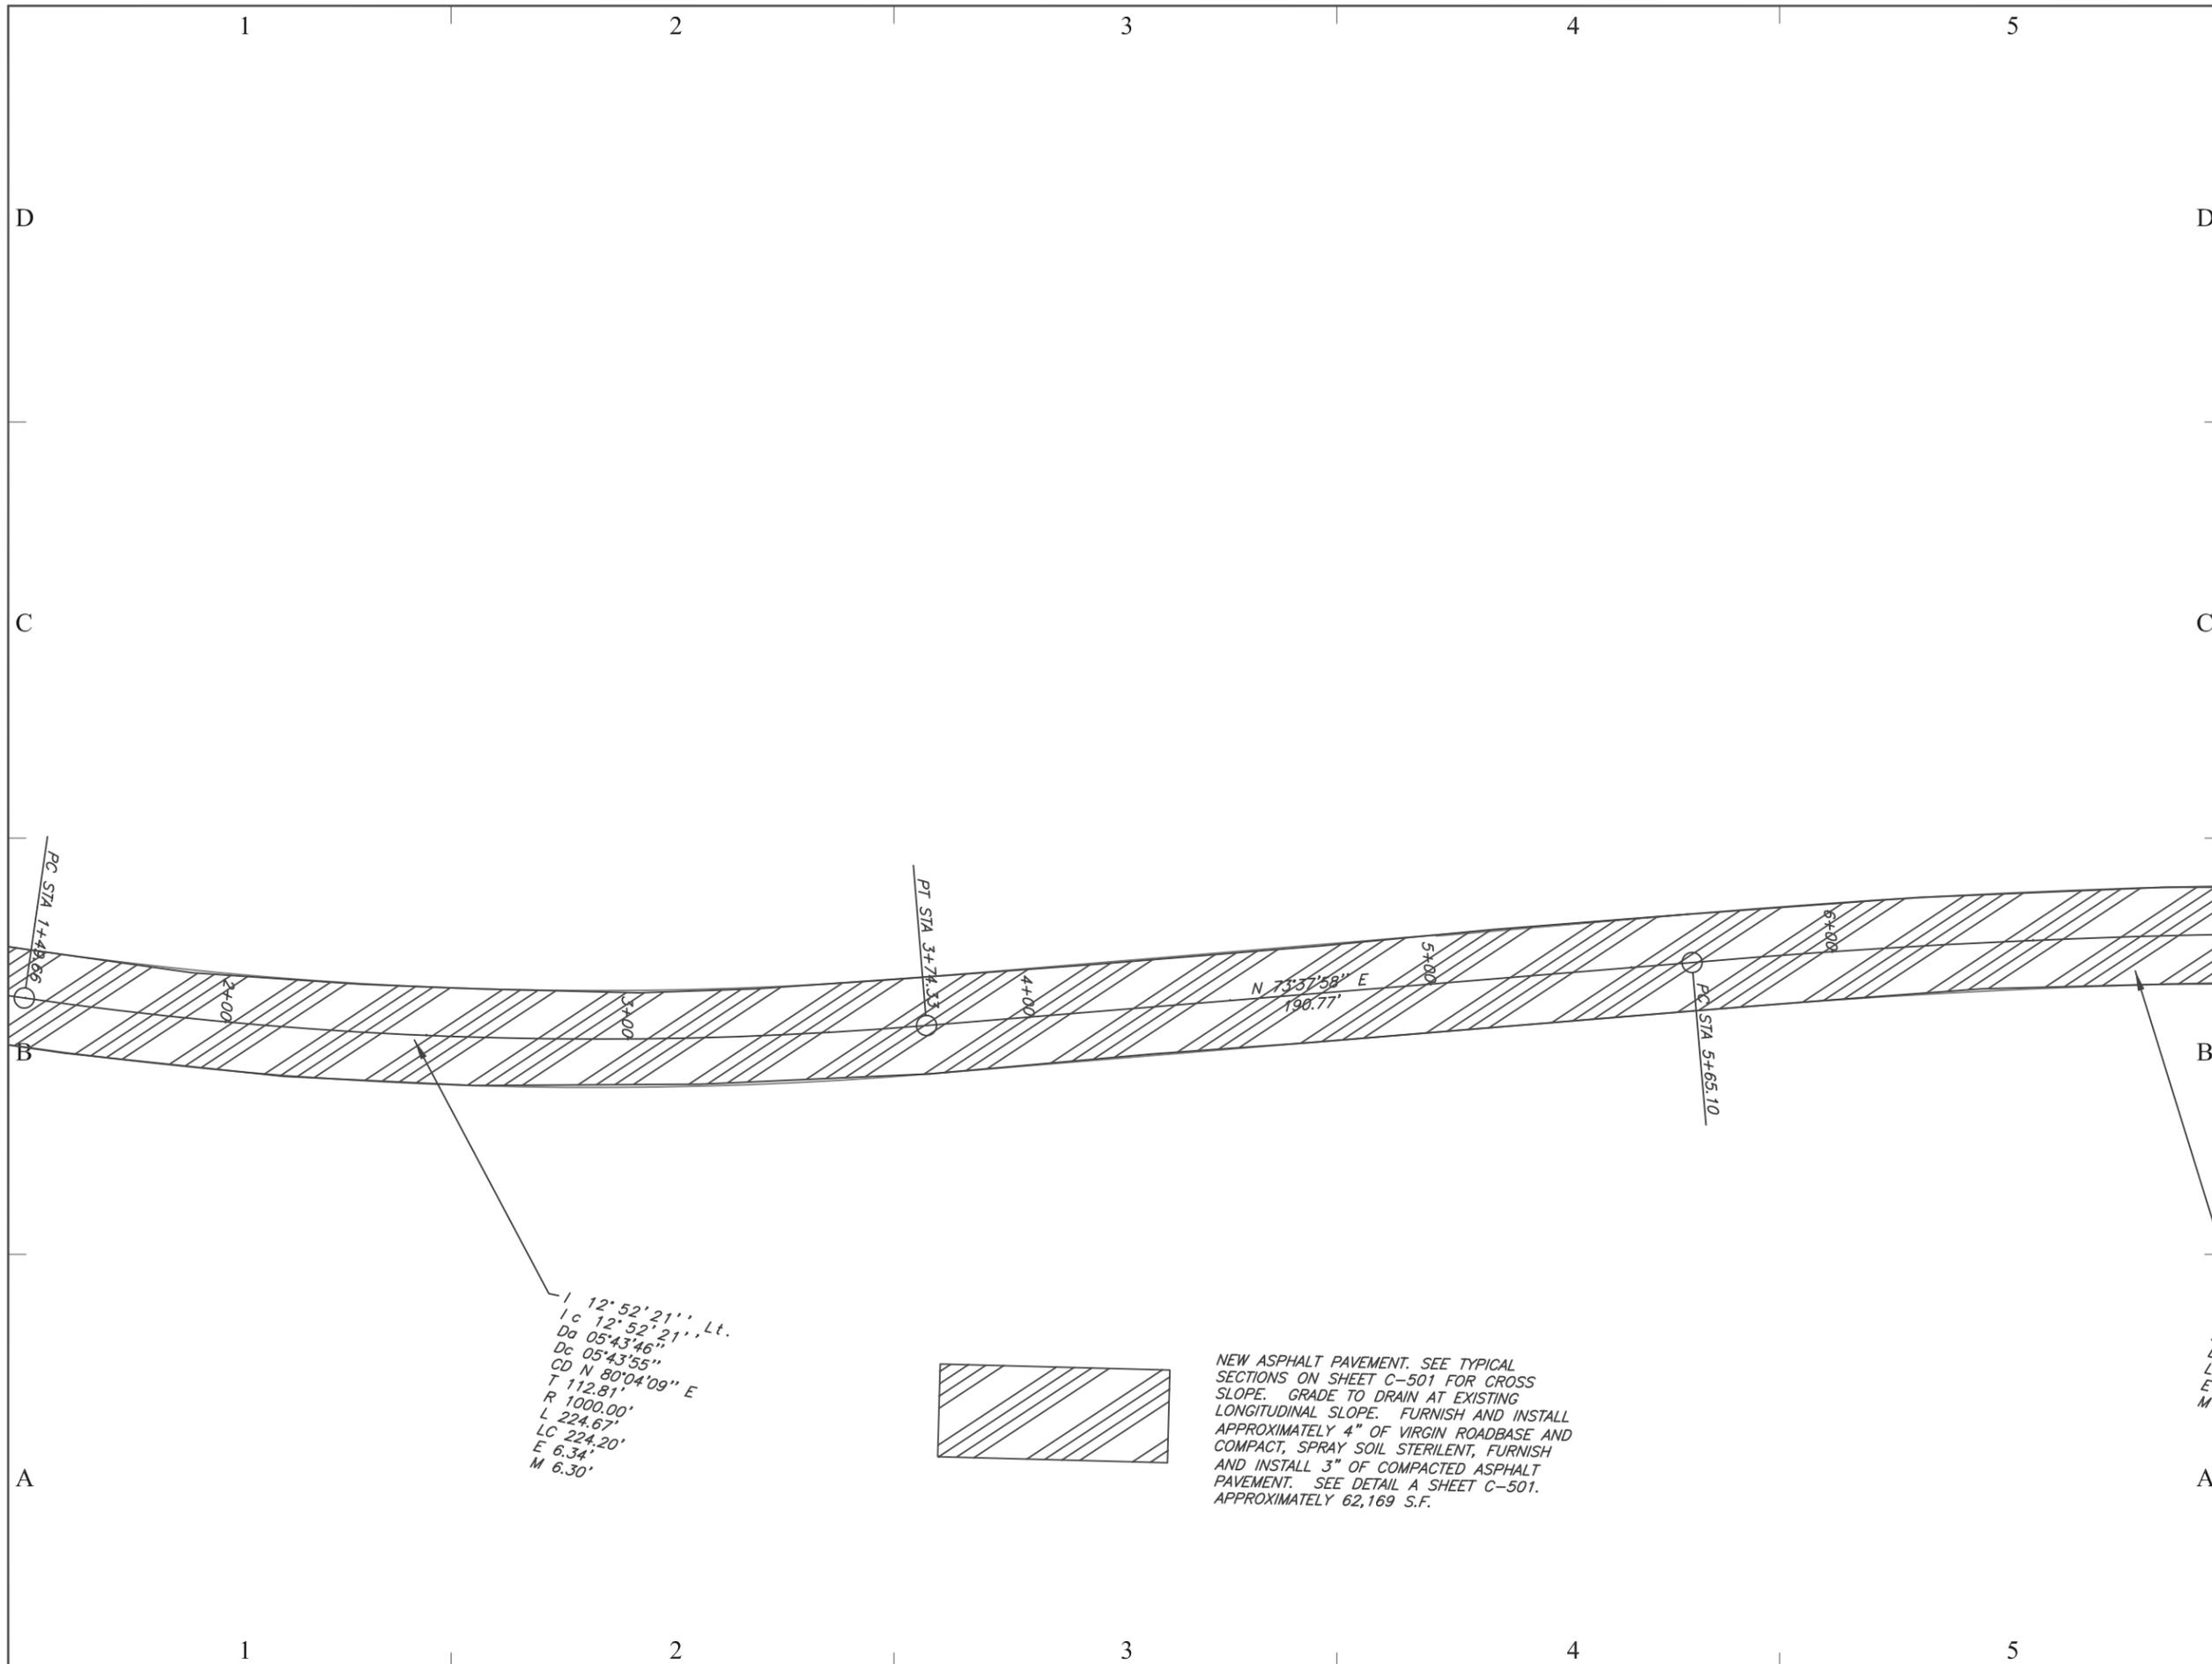

King Engineering, Inc.

2825 E Cottonwood Parkway
Salt Lake City, Utah 84121
Phone: 801.990.3170
Fax: 801.990.3293
Internet: www.pavementmanagement.com

CREATED BY: KING ENGINEERING, INC.



SITE/LOCATION:

DIVISION OF PARKS AND RECREATION
JORDANELLE STATE PARK

PROJECT TITLE:

PAVING IMPROVEMENTS

MARK	DATE	DESCRIPTION

ISSUE TYPE: BID SET

ISSUE DATE: NOV. 8, 2007

DFCM PROJECT NO: 07331510

CAD PROJECT NO:

CAD DWG FILE: KE117NCSSHEET.DWG

DRAWN BY: AD

CHK'D BY: JEK

COPYRIGHT: STATE OF UTAH


SHEET TITLE

ROADWAY LAYOUT

SHEET NUMBER

C-103


SHEET 5 OF 10

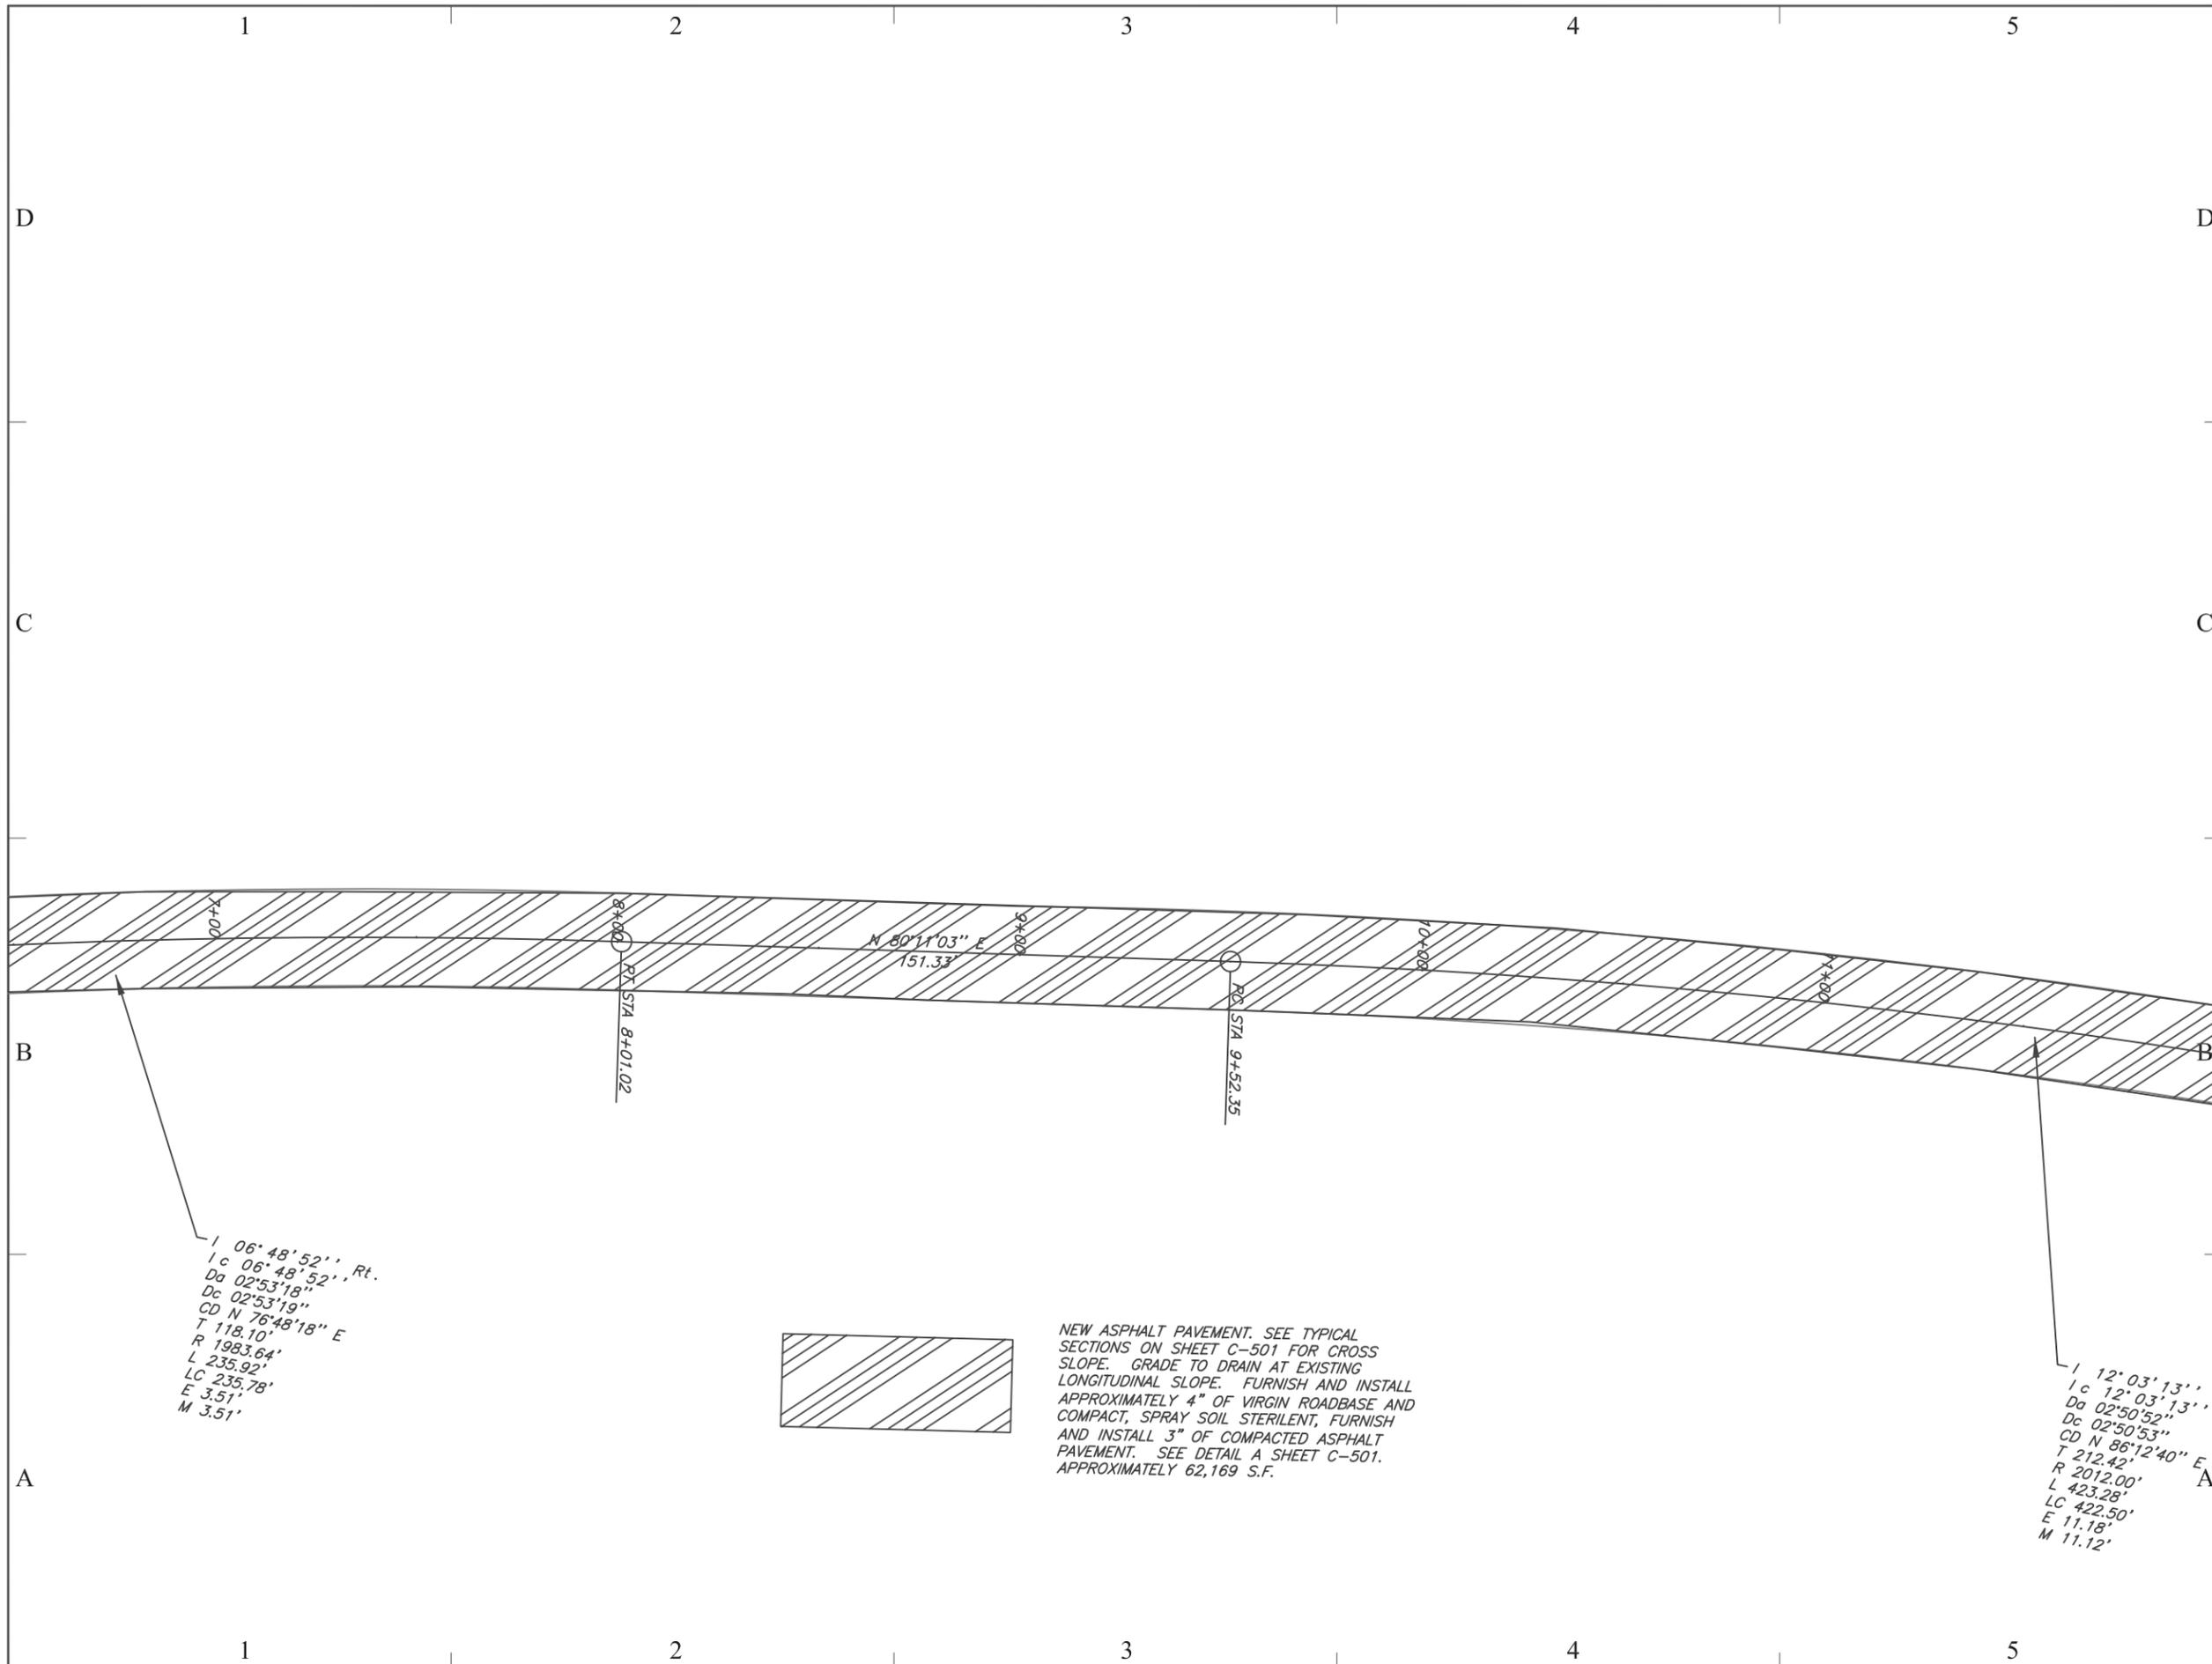

I 06°48'52" Rt.
 Lc 06°48'52" Rt.
 Dc 02°53'18"
 Cd 02°53'19"
 Cd N 76°48'18" E
 T 118.10'
 R 1983.64'
 L 235.92'
 Lc 235.78'
 E 3.51'
 M 3.51'

I 12°03'13"
 Lc 12°03'13"
 Dc 02°50'52"
 Cd 02°50'53"
 Cd N 86°12'40" E
 T 212.42'
 R 2012.00'
 L 423.28'
 Lc 422.50'
 E 11.18'
 M 11.12'

CREATED BY: KING ENGINEERING, INC.

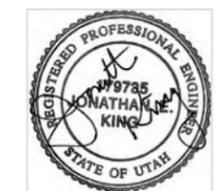

SITE/LOCATION:
 DIVISION OF PARKS AND RECREATION
 JORDANELLE STATE PARK

PROJECT TITLE:
 PAVING IMPROVEMENTS

MARK	DATE	DESCRIPTION
		ISSUE TYPE: BID SET


ISSUE DATE: NOV. 8, 2007
 DFCM PROJECT NO: 07331510
 CAD PROJECT NO:
 CAD DWG FILE: KE117NCSSHEET.DWG
 DRAWN BY: AD
 CHK'D BY: JEK
 COPYRIGHT: STATE OF UTAH
 SHEET TITLE

ROADWAY LAYOUT

SHEET NUMBER

C-105

SHEET 7 OF 10

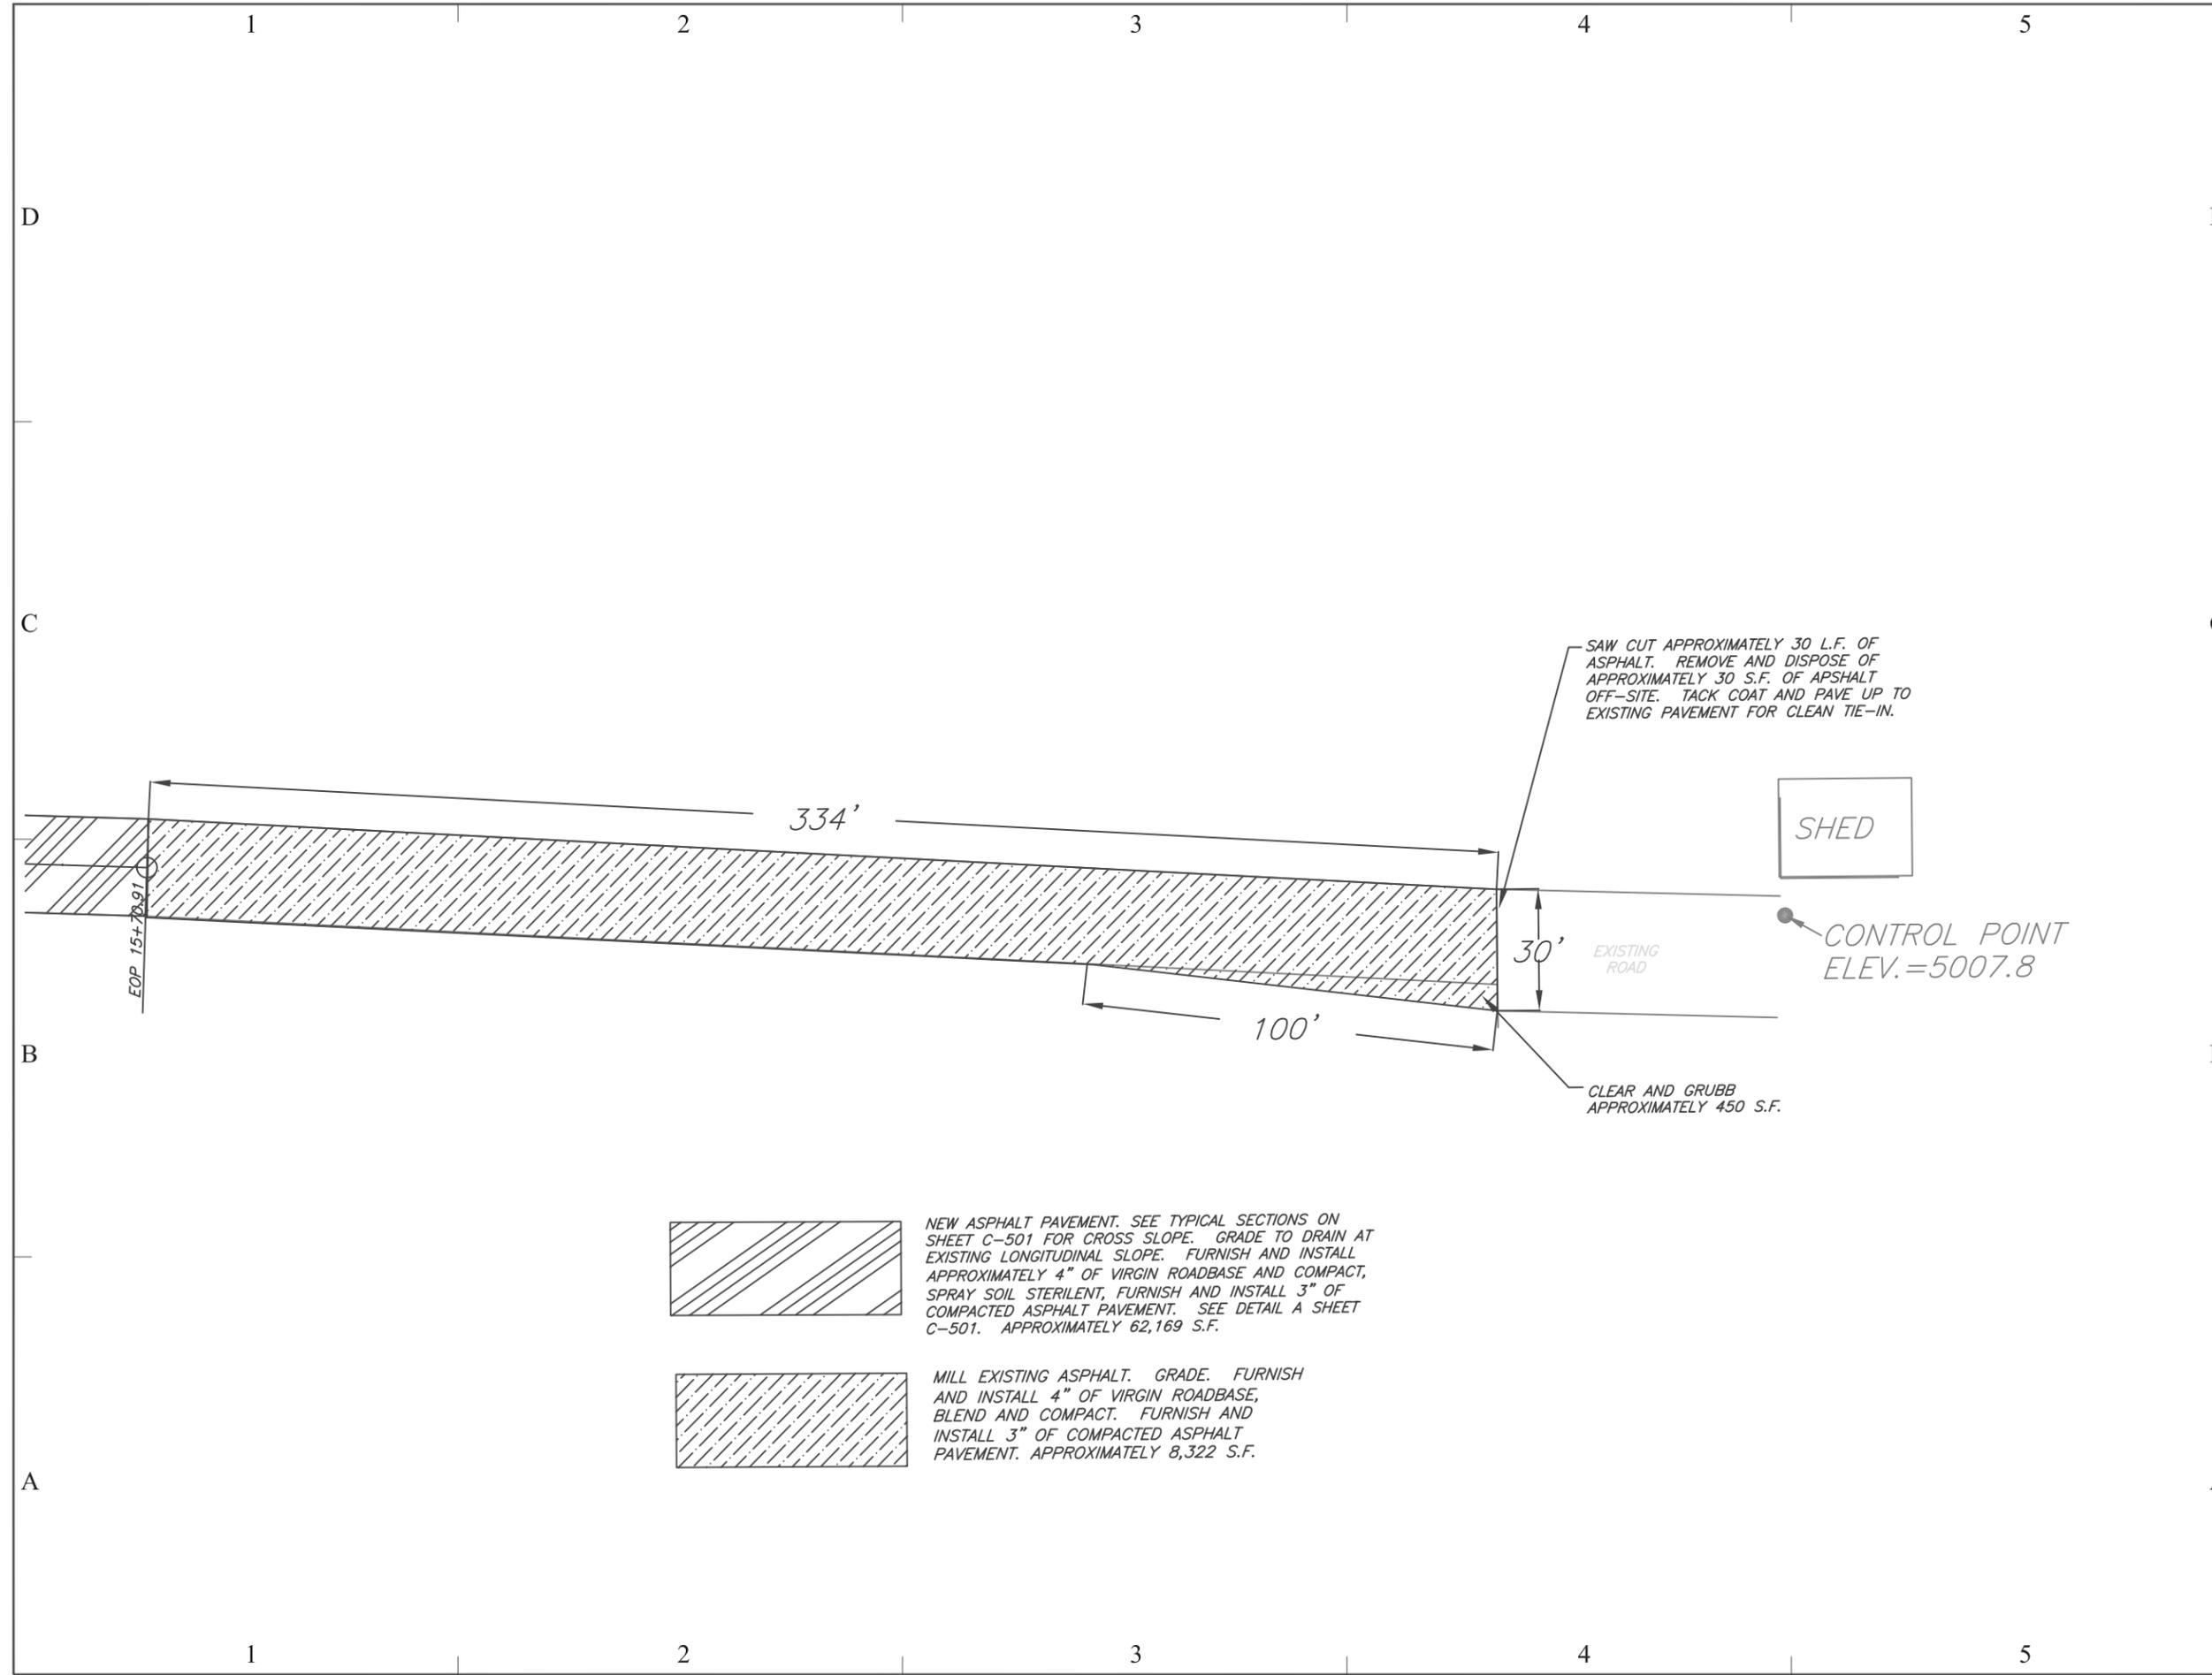



SITE/LOCATION:

DIVISION OF PARKS AND RECREATION
JORDANELLE STATE PARK

PROJECT TITLE:

PAVING IMPROVEMENTS

MARK	DATE	DESCRIPTION
------	------	-------------

ISSUE TYPE: BID SET

ISSUE DATE: NOV. 8, 2007

DFCM PROJECT NO: 07331510

CAD PROJECT NO:

CAD DWG FILE: KE1117NCSSHEET.DWG

DRAWN BY: AD

CHK'D BY: JEK

COPYRIGHT: STATE OF UTAH


SHEET TITLE

ROADWAY PROFILE

SHEET NUMBER

C-201

SHEET 9 OF 10

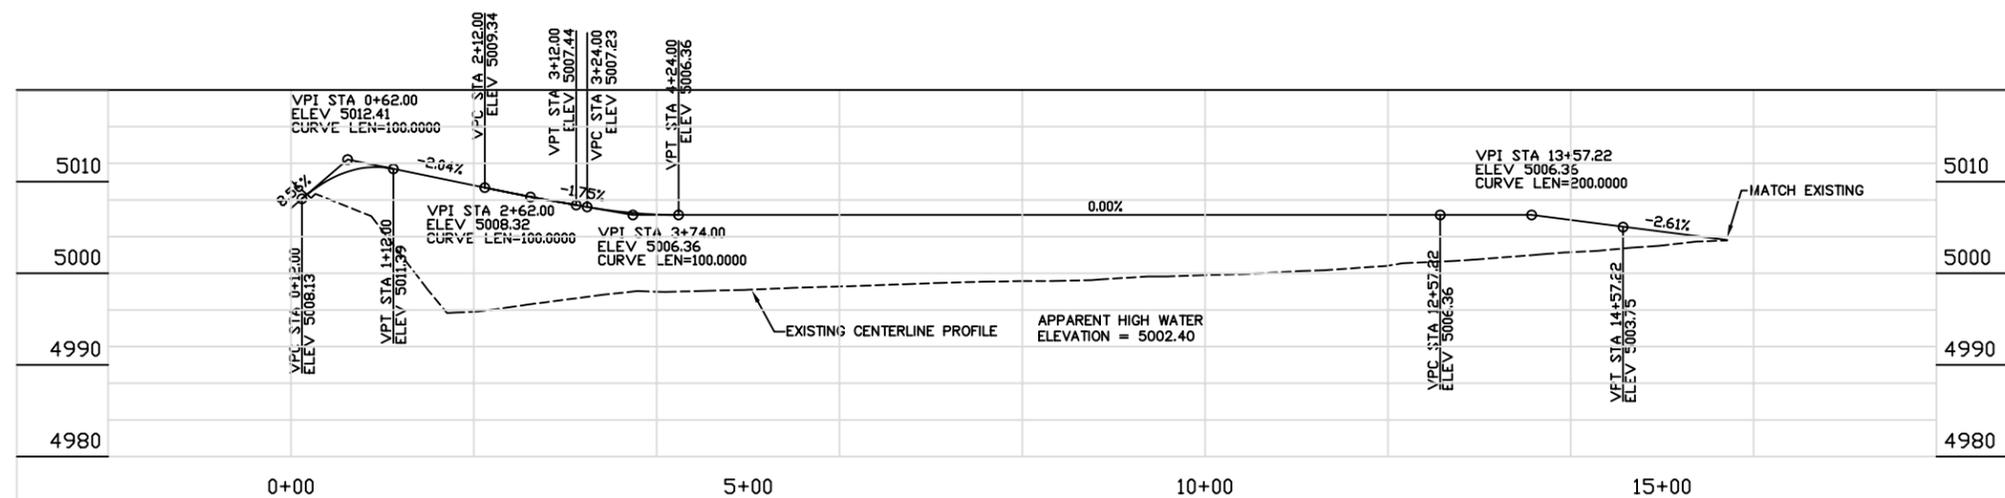

APPROXIMATE EXISTING GRAVEL ROAD CENTERLINE PROFILE

SCALE
H 1"=200'
V 1"=20'

PROFILE NOTES:

- CENTERLINE PROFILE IS SHOWN FOR INFORMATION ONLY. CONTRACTOR SHALL NOT REGRADE ROADWAY TO CONFORM TO THIS PROFILE.
- CONTRACTOR SHALL FINE GRADE THE EXISTING GRAVEL ROADWAY, FURNISH, BLEND AND INSTALL THE VIRGIN ROAD BASE AND ESTABLISH THE CROSS SLOPES AS SHOWN ON SHEET C-501.

King Engineering, Inc.

2825 E Cottonwood Parkway
Salt Lake City, Utah 84121
Phone: 801.990.3170
Fax: 801.990.3293
Internet: www.pavementmanagement.com

CREATED BY: KING ENGINEERING, INC.



SITE/LOCATION:

DIVISION OF PARKS AND RECREATION
JORDANELLE STATE PARK

PROJECT TITLE:

PAVING IMPROVEMENTS

MARK	DATE	DESCRIPTION

ISSUE TYPE: BID SET

ISSUE DATE: NOV. 8, 2007

DFCM PROJECT NO: 07331510

CAD PROJECT NO:

CAD DWG FILE: C-501.DWG

DRAWN BY: AD

CHK'D BY: JEK

COPYRIGHT: STATE OF UTAH


SHEET TITLE

TYPICAL SECTION AND DETAIL

SHEET NUMBER


C-501

SHEET 10 OF 10

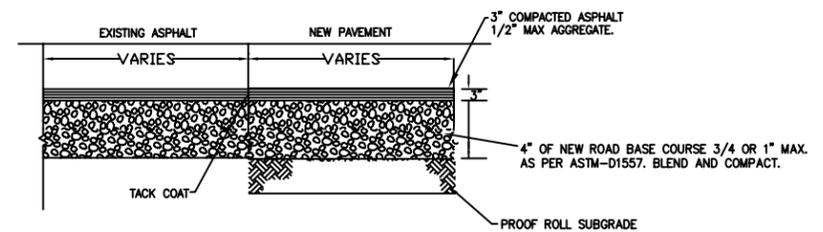


ASPHALT PAVEMENT (A)
SCALE: NTS


- NOTES
1. A 2' WIDE PROOF ROLLED ROAD BASE SHOULDER SHALL BE INSTALLED AT THE EDGES OF BOTH SIDES OF THE PAVED ROADWAY.
 2. THE CONTRACTOR SHALL FURNISH AND APPLY SOIL STERILENT TO THE PREPARED ROAD BASE PRIOR TO PAVING.

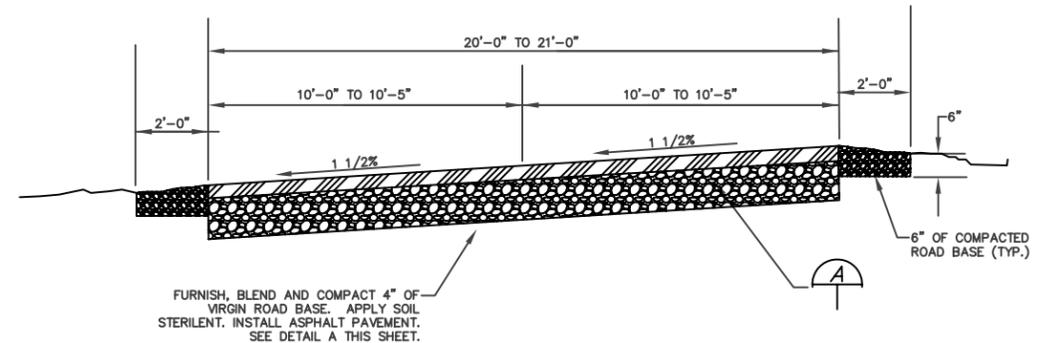


TYPICAL SECTION STA 0+00 TO 1+20 (B)
SCALE: NTS

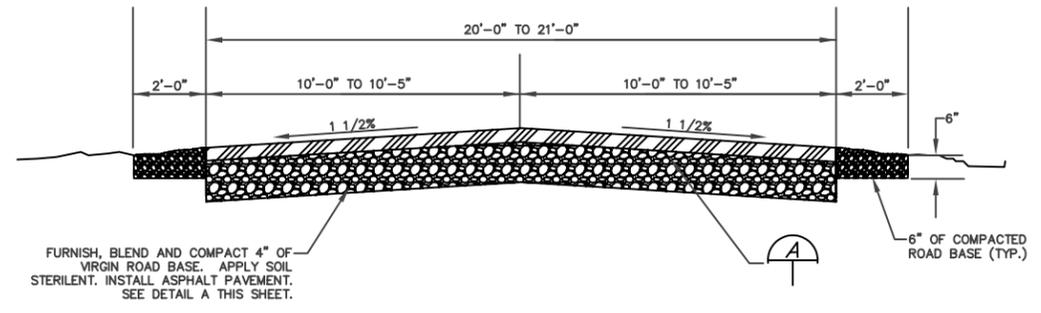

TYPICAL SECTION STA 1+20 TO END OF PROJECT (C)
SCALE: NTS

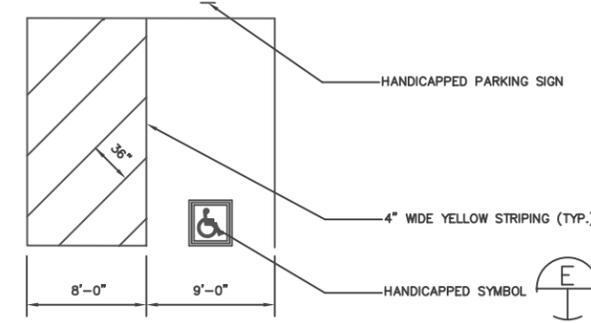

HANDICAPPED PARKING (D)
SCALE: NTS

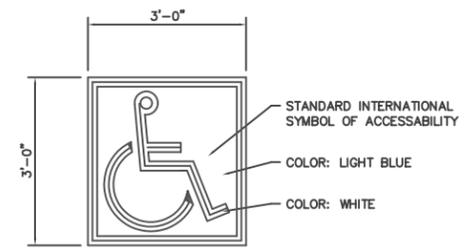

HANDICAPPED SYMBOL (E)
SCALE: NTS