



State of Utah

JON M. HUNTSMAN, JR.
Governor

GARY R. HERBERT
Lieutenant Governor

Department of Administrative Services

KIMBERLY K. HOOD
Executive Director

Division of Facilities Construction and Management

DAVID G. BUXTON
Director

ADDENDUM #3

Date: August 5, 2008

To: Contractors

From: Mike Ambre, Project Manager, DFCM

Reference: Noorda Black Box Theater Addition and Remodel
Utah Valley University – Orem, Utah
DFCM Project No. 08017790

Subject: **Addendum No. 3**

Pages	Addendum	1	page
	<u>Architects Addendum</u>	<u>3</u>	<u>pages</u>
	Total	4	pages

Note: *This Addendum shall be included as part of the Contract Documents. Items in this Addendum apply to all drawings and specification sections whether referenced or not involving the portion of the work added, deleted, modified, or otherwise addressed in the Addendum. Acknowledge receipt of this Addendum in the space provided on the Bid Form. Failure to do so may subject the Bidder to Disqualification.*

While we contend that SB220 should only be potentially applicable to a contract issued after the effective date of said bill, this is to clarify that for purposes of this contract, regardless of the execution or effective dates of this contract, the status of Utah Law and remedies available to the State of Utah and DFCM, as it relates to any matter referred to or affected by said SB220, shall be the Utah law in effect at the time of the issuance of this Addendum.

- 1.1 **SCHEDULE CHANGES** – There are no changes to the project schedule.
- 1.2 **GENERAL** – Axis Architects – Addenda and Drawings, please see attached.

Utah!
Where ideas connect

ADDENDUM - 3

Project: UVU Noorda Theater
DFCM Project Number: 08217790
Axis Project Number: 0804
To: Mike Ambre
From: Axis Architects
Date: August 4, 2008

Please make the following revisions to the construction documents:

Drawings:

- 2.1 Sheet GI101; From the Drawing Index, delete the reference to Sheet AE202. There will be no drawing sheet AE202.
- 2.2 Add the Attached Drawing Sheet AE606.

Specifications: None

Structural: None


Mechanical: See the Attached Drawing Sheet MP102; refer to Architectural Addendum #1 (DFCM Addendum #2) which indicates this Drawing Sheet to be added.

Electrical: None

Theater: None

Note: This addendum shall be part of the construction documents. Items in this addendum apply to all drawing and specification sections whether referenced or not involving the portion of the work added, deleted, modified or otherwise addressed in the addendum. Acknowledge receipt of this addendum in the space provided on the bid form. Failure to do so may subject the bidder to disqualification.

End of Addendum

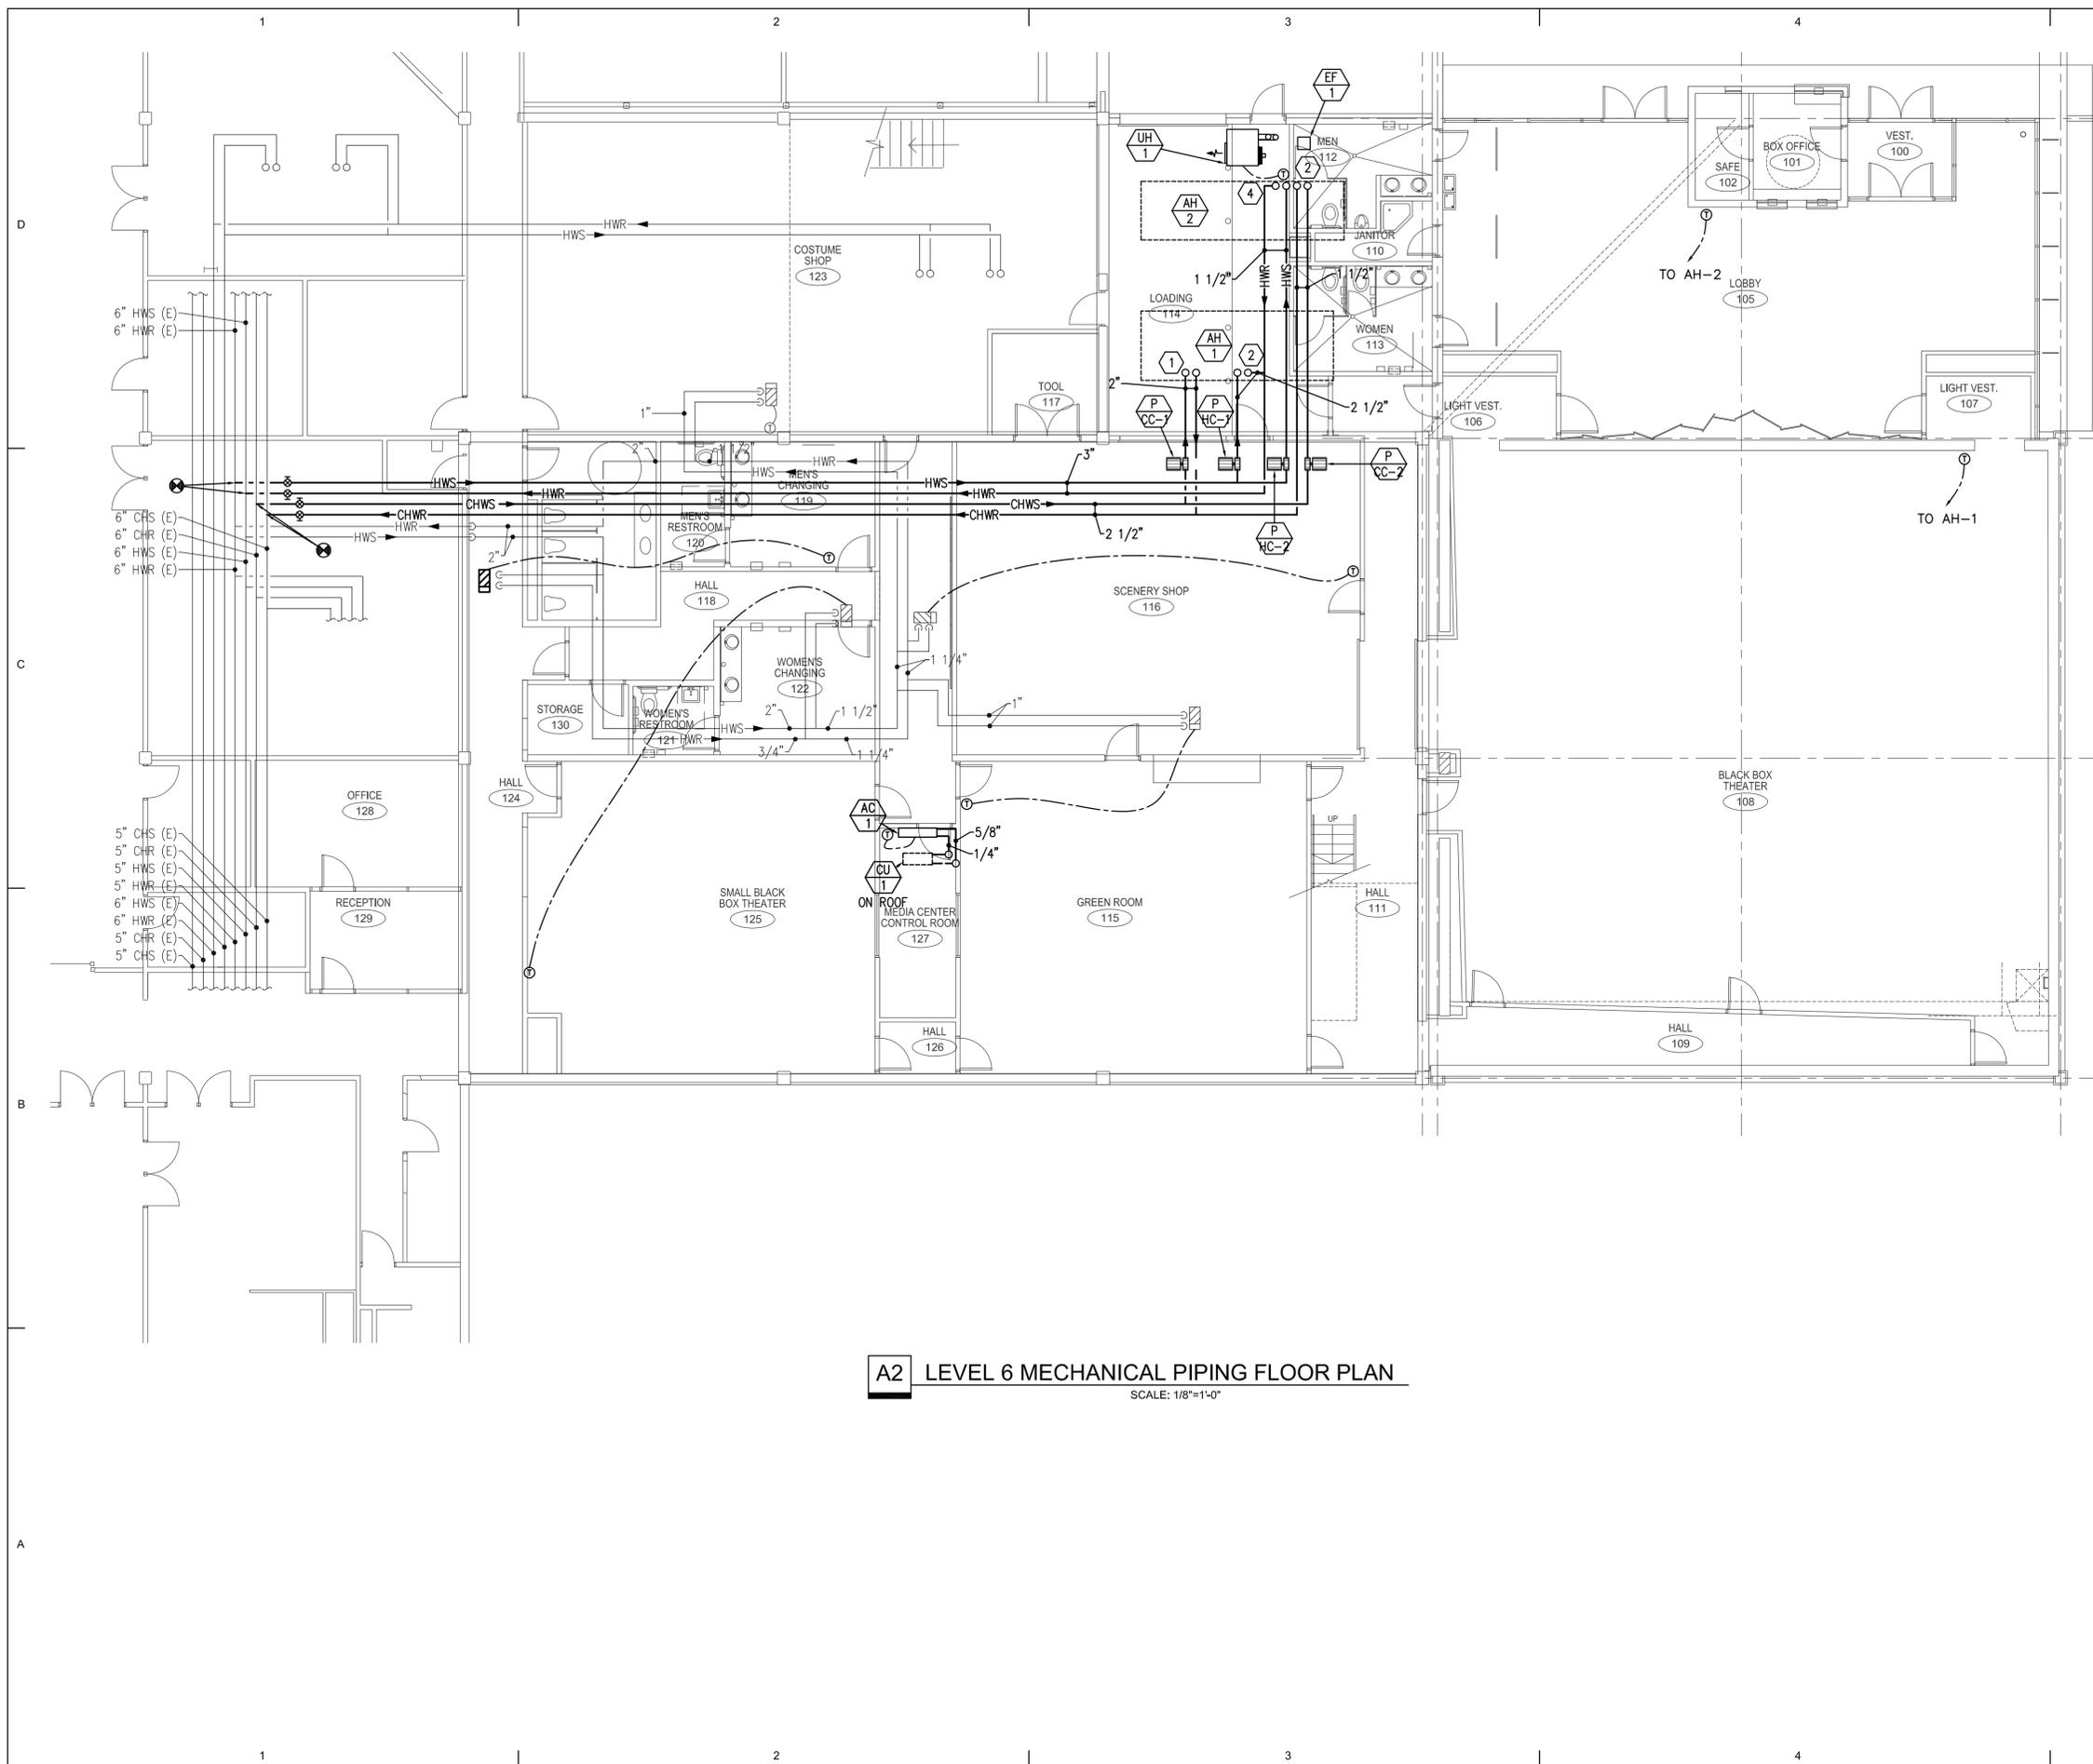

- # KEYED NOTES
- 2" CHWS AND CHWR PIPE RISERS INTO INTEGRAL PIPE CHASE OF AH-1, CONNECT TO CC-1.
 - 2 1/2" HWS AND HWR PIPE RISERS INTO INTEGRAL PIPE CHASE OF AH-1, CONNECT TO HC-1.
 - 1 1/2" CHWS AND CHWR PIPE RISERS INTO INTEGRAL PIPE CHASE OF AH-2, CONNECT TO CC-2.
 - 1 1/2" HWS AND HWR PIPE RISERS INTO INTEGRAL PIPE CHASE OF AH-2, CONNECT TO HC-2.

A2 LEVEL 6 MECHANICAL PIPING FLOOR PLAN
SCALE: 1/8"=1'-0"

© COPYRIGHT 2007 AXIS ARCHITECTS

Axis Architects
382 DENVER STREET SUITE 205, SALT LAKE CITY, UT 84111 P 385-5003 F 385-6276



UTAH VALLEY UNIVERSITY
NOORDA THEATRE
Orem, UT

REVISION NUMBER AND DATE:

AXIS JOB #: 0804
OWNER JOB #:
DATE: July 21, 2008
DRAWN BY: RG
CHECKED BY:

LEVEL 6
MECHANICAL PIPING FLOOR PLAN

MP102