



State of Utah

GARY R. HERBERT.
Governor

Department of Administrative Services

KIMBERLY K. HOOD
Executive Director

Division of Facilities Construction and Management

GREGG BUXTON
Director

ADDENDUM #2

Date: September 3, 2009

To: Contractors

From: S'ean Crawford, Project Manager, DFCM

Reference: Administrative Office of the Courts
Provo ADA Courtroom Remodel
DFCM Project No. 08065150

Subject: **Addendum No. 2**

Pages	Addendum cover sheet.	2	pages
	<u>Architects attachment</u>	<u>5</u>	<u>pages</u>
	Total	7	pages

Note: This Addendum shall be included as part of the Contract Documents. Items in this Addendum apply to all drawings and specification sections whether referenced or not involving the portion of the work added, deleted, modified, or otherwise addressed in the Addendum. Acknowledge receipt of this Addendum in the space provided on the Bid Form. Failure to do so may subject the Bidder to disqualification.

- 2.1 SCHEDULE CHANGES – There are no changes to the schedule per this addendum. The schedule issued under Addendum #1 is current.**
- 2.2 Contractor Questions and Clarifications -** Reference below, responses to questions as well as the attached addendum information from the Architect.
- 2.2.1** Sect #13725-Panic Alarm System. There are a couple of panic buttons and an alarm panel referenced in the plans and one-lines. If they are existing, do you need me to do anything with them, or do we provide new?

Panic Alarm System: The existing duress buttons & video cameras are to be reused/relocated. See Note 8 on sheet EY101 which states, "Duress buttons and video cameras/enclosures to be reused. Remove existing equipment prior to demolition and store for reinstallation. Pull new cables as indicated to existing controller location in telecommunications room."

- 2.2.2** Sect #13782-Video Surveillance. There are two existing cameras shown, are they to be remove and reinstall?

Video Surveillance: Existing cameras are to be reused/relocated as per spec section 13782. Sheet ET101 shows the approximate location. General note 8 states, "Coordinate w/AV Contractor to install video cameras so that the desired locations are visible. See sheet keynotes for respective camera subjects."

- 2.2.3** Sect #13942-Elect Control System. Is the security contractor to provide and install a door release button, remove and reinstall the card reader equipment and interface with the new electrified crash bar (provided by others).

Elec. Control System: All hardware for doors 110, 117 & 118 is existing to be reused/relocated. This is to include any door release, card readers and connections to alarm system. Anything required to make the door function as it currently does needs to be re-used/relocated. The crash bars are existing hardware to be re-used.

End of Addendum #2



MHTN
ARCHITECTS

Memo

To: S'ean Crawford
Project Manager
DFCM Capital Improvements
State of Utah
State Office Building, Room 4110
Salt Lake City, Utah 84114

From: **Greg Beecher**

Date: **September 2, 2009**

Project: **4th District Courtroom ADA Upgrade**
DFCM No. 08065150

Phase: **Bidding**

Project No.: **2009506.00**

Subject: **Addendum No. 2**

Please find following items to be included in Addendum No. 2 for the 4th District Courtroom ADA Upgrade:

Changes to the Drawings:

- A2.01 Sheet AE101 - Add: Supply air grills to the reflected ceiling plan as designed on mechanical sheet MH101. See attached drawing AD01-A01.
- A2.02 Sheet AE411 - Delete: the empty detail reference through the ramp (center top of sheet).
- A2.03. Sheet AE412- Add: to General Note #1 so that it reads, "PROVIDE (2) LAYERS OF 3/4" FIRE TREATED PLYWOOD SHEATHING OVER ALL NEW FLOOR FRAMING, STAIRS AND RAMPS."
- A2.04 Sheet AE501 - Modify: Detail A4 to show hardwood cap over-hanging gypsum board sheathing by 1/4" on each side as shown on attached drawing AD02-A02.

Add: Note to door schedule to read, "Door 118 to be refinished to match adjacent wood paneling finish"

Clarification: Door Schedule -All hardware for doors 110, 117 & 118 is listed as existing to be reused/relocated. This is to include any door release, card readers and connections to alarm system. Anything required to make the door function as it currently does needs to be reused/relocated.


A2.05 Sheet AE502 - Modify: Finish Legend - B1: WOOD BASE to read, ""SPECIES - CHERRY;
FINISH - TO MATCH ARCHITECT'S CONTROL SAMPLE."

W2: WOOD PANELING to read, "SPECIES - CHERRY; FINISH - TO MATCH
ARCHITECT'S CONTROL SAMPLE."

A2.06 Sheet AE504 - Add: Diffusers to details B3 & C3 as shown on attached drawing
AD02-A03. Also add a note to each detail to read, "COORDINATE SPACING AND
SIZE OF DUCTS AND GRILLES WITH FRAMING."

Attachments:

AD02-A01	REFLECTED CEILING PLAN
AD02-A02	DETAIL A4/AE501
AD02-A03	DETAILS B3&C3/AE504

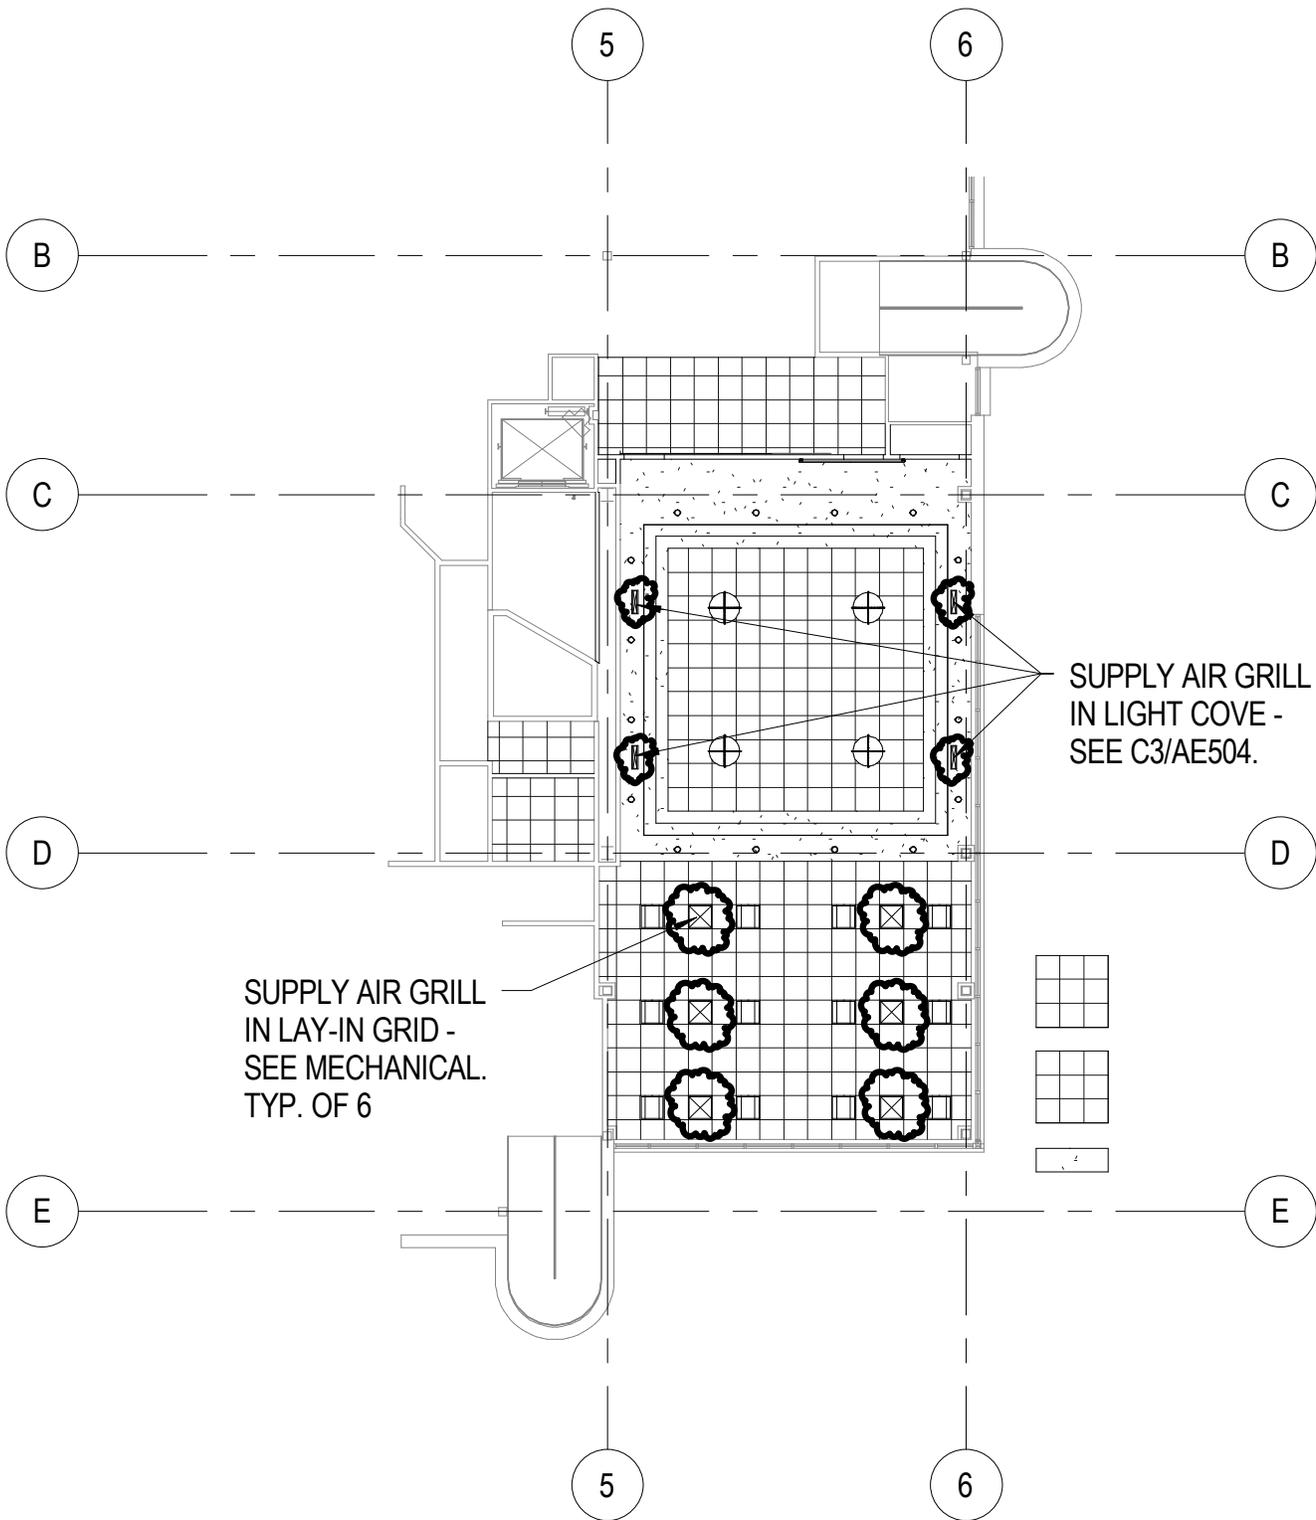

COURTROOM REFLECTED CEILING PLAN

1

SCALE: 1/16" = 1'-0"

©2007 MHTN ARCHITECTS, INC.

Drawings, written material, and design concepts shall not be used or reproduced in whole or part in any form or format without prior written consent of MHTN Architects, Inc.

Do not scale drawings. Use given dimensions only. If not shown, verify correct dimensions with the Architect. Contractor shall check and verify all dimensions and conditions at job site.




MHTN Architects, Inc.
 420 East South Temple
 Suite 100
 Salt Lake City, Utah 84111
 TEL 801.595.6700
 FAX 801.595.6717
 www.mhtn.com

4th DISTRICT COURTROOM ADA UPGRADE

PROJECT NO. 2009506.00

DATE: 02 SEPT. 2009

SHEET NUMBER
AD02-A01
 SHEET REFERENCE
 AD02-A01

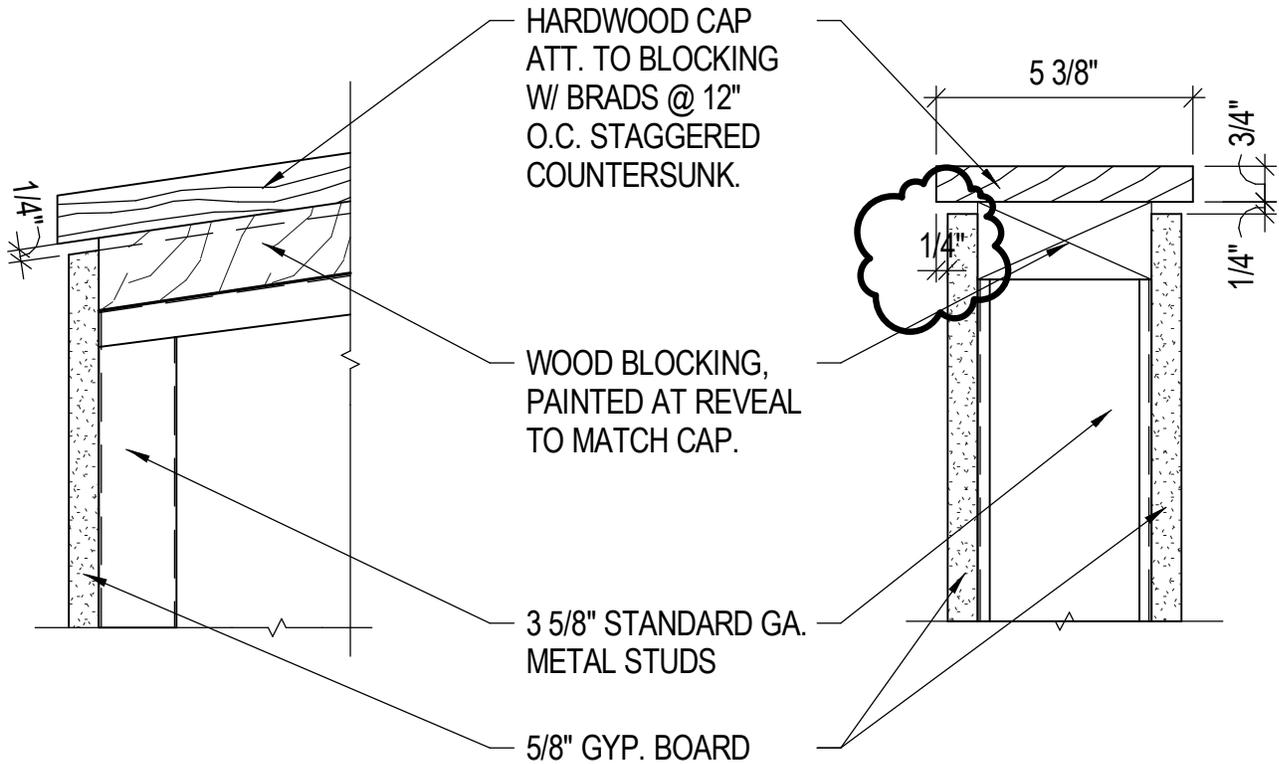

A-DTCS15

A4

DETAIL


SCALE: 3" = 1'-0"




MHTN Architects, Inc.
420 East South Temple
Suite 100
Salt Lake City, Utah 84111
TEL 801.595.6700
FAX 801.595.6717
www.mhtn.com

4th DISTRICT COURTROOM ADA UPGRADE
PROJECT NO. 2009506.00
DATE: 02 SEPT. 2009

SHEET NUMBER
AD02-A02
SHEET REFERENCE
AD02-A02

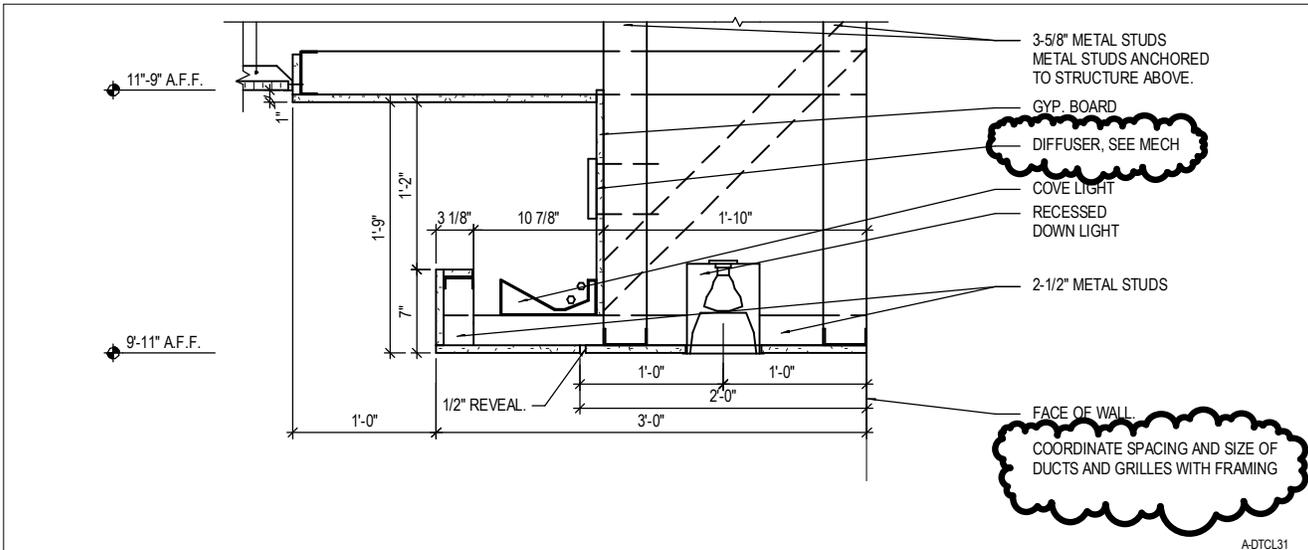

C3 CEILING DETAIL
SCALE: 3/4" = 1'-0"

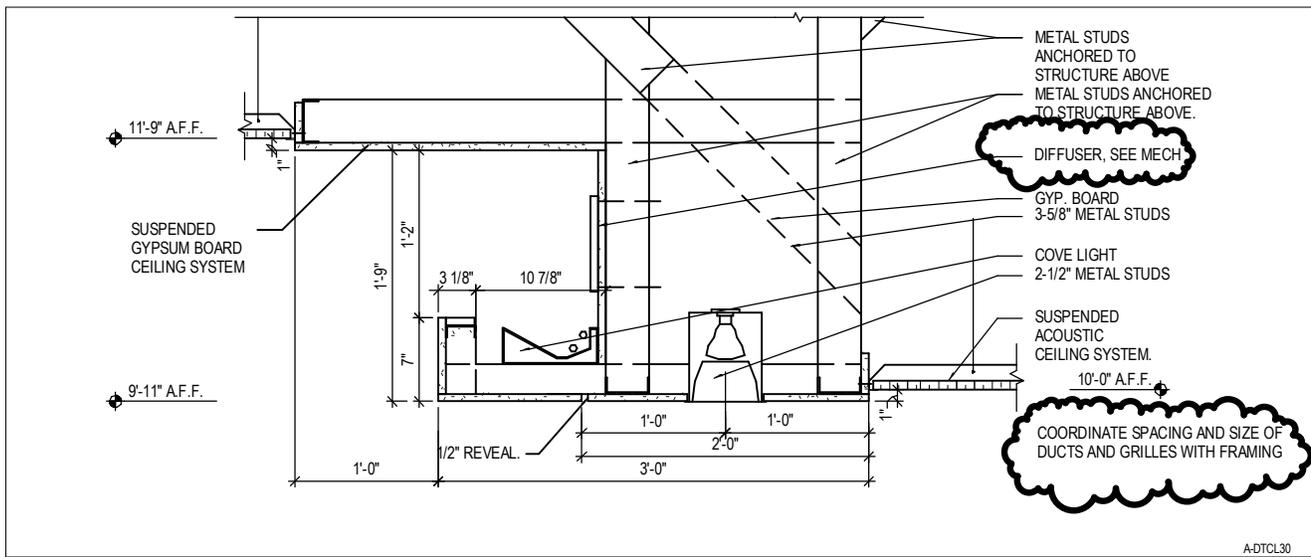

B3 CEILING DETAIL
SCALE: 3/4" = 1'-0"



MHTN Architects, Inc.
420 East South Temple
Suite 100
Salt Lake City, Utah 84111
TEL 801.595.6700
FAX 801.595.6717
www.mhtn.com

4th DISTRICT COURTROOM ADA UPGRADE
PROJECT NO. 2009506.00
DATE: 02 SEPT. 2009

SHEET NUMBER
AD02-A03
SHEET REFERENCE
AD02-A03