




SOUTH CITY CAMPUS
SITE PLAN



DFCM PROJECT # 08070670
MANDATORY MEETING LOCATION
MARCH 25, 2009 AT 11:00 AM

KENSINGTON AVENUE (1500 SOUTH)

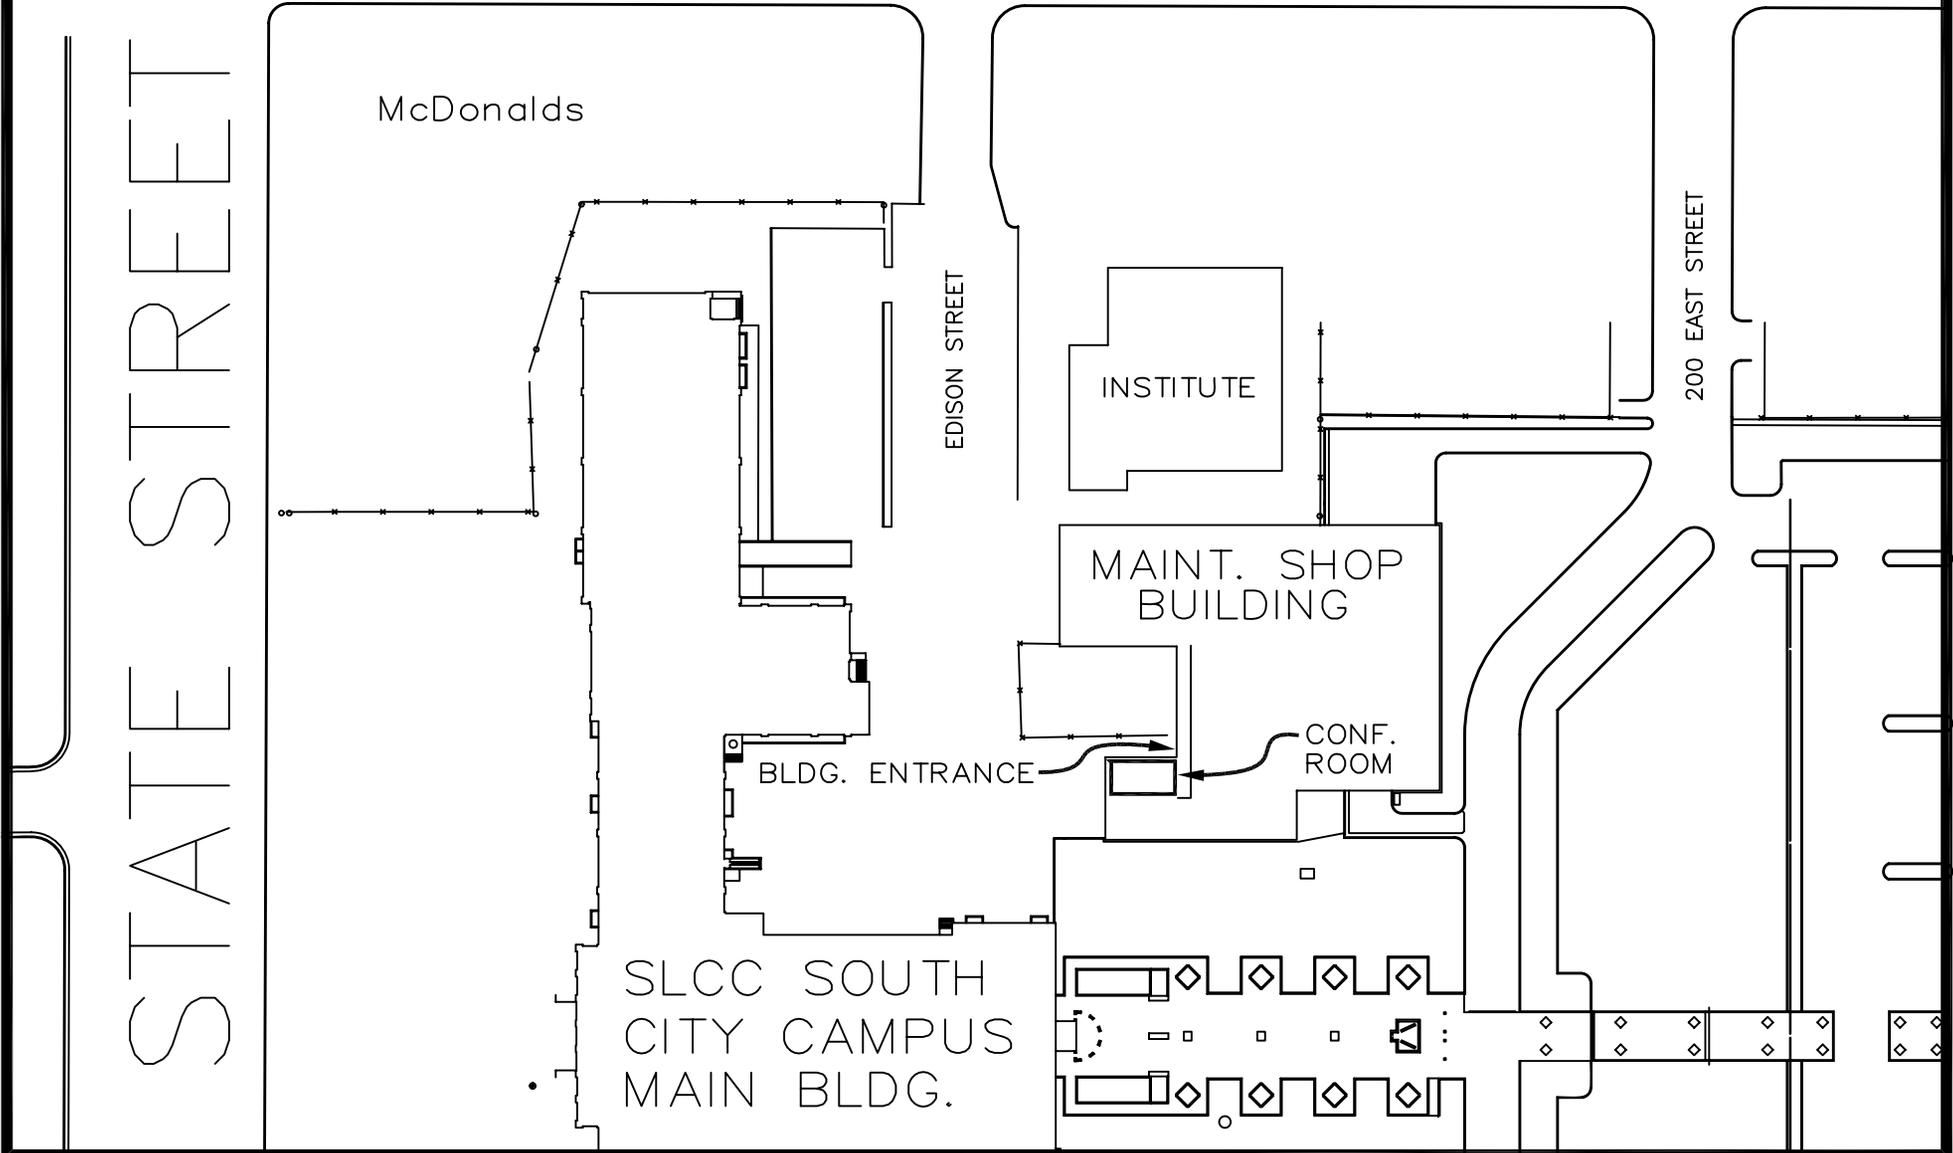

McDonalds

INSTITUTE

MAINT. SHOP
BUILDING

CONF.
ROOM

BLDG. ENTRANCE

SLCC SOUTH
CITY CAMPUS
MAIN BLDG.

STATE STREET

EDISON STREET

200 EAST STREET