



State of Utah

JON M. HUNTSMAN, JR.  
Governor

GARY R. HERBERT  
Lieutenant Governor

Department of Administrative Services

Kim Hood  
Executive Director

Division of Facilities Construction and Management

David G. Buxton  
Director

## ADDENDUM

Date: 22 September 2008

To: Contractors

From: Brent Lloyd, DFCM – Project Manager

Reference: Jordan Campus New Parking Lot J-C  
Salt Lake Community College – Salt Lake City, Utah  
DFCM Project No. 08079680

Subject: **Addendum No. 2**

Pages	Addendum	1 page
	Revised Sheet C-103 Dated 9/22/2008	1 page
	<u>Revised Project Schedule</u>	<u>1 page</u>
	<b>Total</b>	<b>3 pages</b>

---

**Note: This Addendum shall be included as part of the Contract Documents. Items in this Addendum apply to all drawings and specification sections whether referenced or not involving the portion of the work added, deleted, modified, or otherwise addressed in the Addendum. Acknowledge receipt of this Addendum in the space provided on the Bid Form. Failure to do so may subject the Bidder to disqualification.**

**1.1 SCHEDULE CHANGES – There are changes to the project schedule.**

**Addendum Deadline – Thursday, September 25, 2008 by 2:00 PM**

**Bids and Bid Bonds Due – Monday, September 29, 2008 at 3:00 PM**

**Subcontractors List Due – Tuesday, September 30, 2008 by 3:00 PM**

**1.2 GENERAL – King Engineering, specification and drawing.**


Item	Description
1	THE CONTRACTOR SHALL SUBSTITUTE THE ATTACHED SHEET C-103 DATED 9/22/08 FOR THE SHEET C-103 INCLUDED IN THE BID SET. THE ATTACHED SHEET SHALL BE PLOTTED AT 24" HEIGHT BY 36" WIDTH (ARCH "D" SIZE) AT 1"=30' SCALE.



0 30  
SCALE 1"=30'

NOTES

1. CONTOURS SHOWN ARE FINISHED GRADE.
2. CONTRACTOR SHALL ESTABLISH TBC GRADES FROM LAYOUT SHEET (C-102) PRIOR TO ESTABLISHING ROUGH SUBGRADE FROM THE FINISHED CONTOURS ON THIS SHEET.
3. CONTACT NOEL EVANS AT FRANCOM & ASSOCIATES AT 295-7500 FOR BENCHMARK CONTROL.
4. CONTRACTOR SHALL CUT EXISTING MATERIAL TO DESIGN SUBGRADE AND COMPACT TO 90% MAX. DENSITY BEFORE PLACING BASE COURSE. CONTRACTOR SHALL REMOVE EXCESS NATIVE MATERIALS AND DISPOSE OF OFF-SITE.

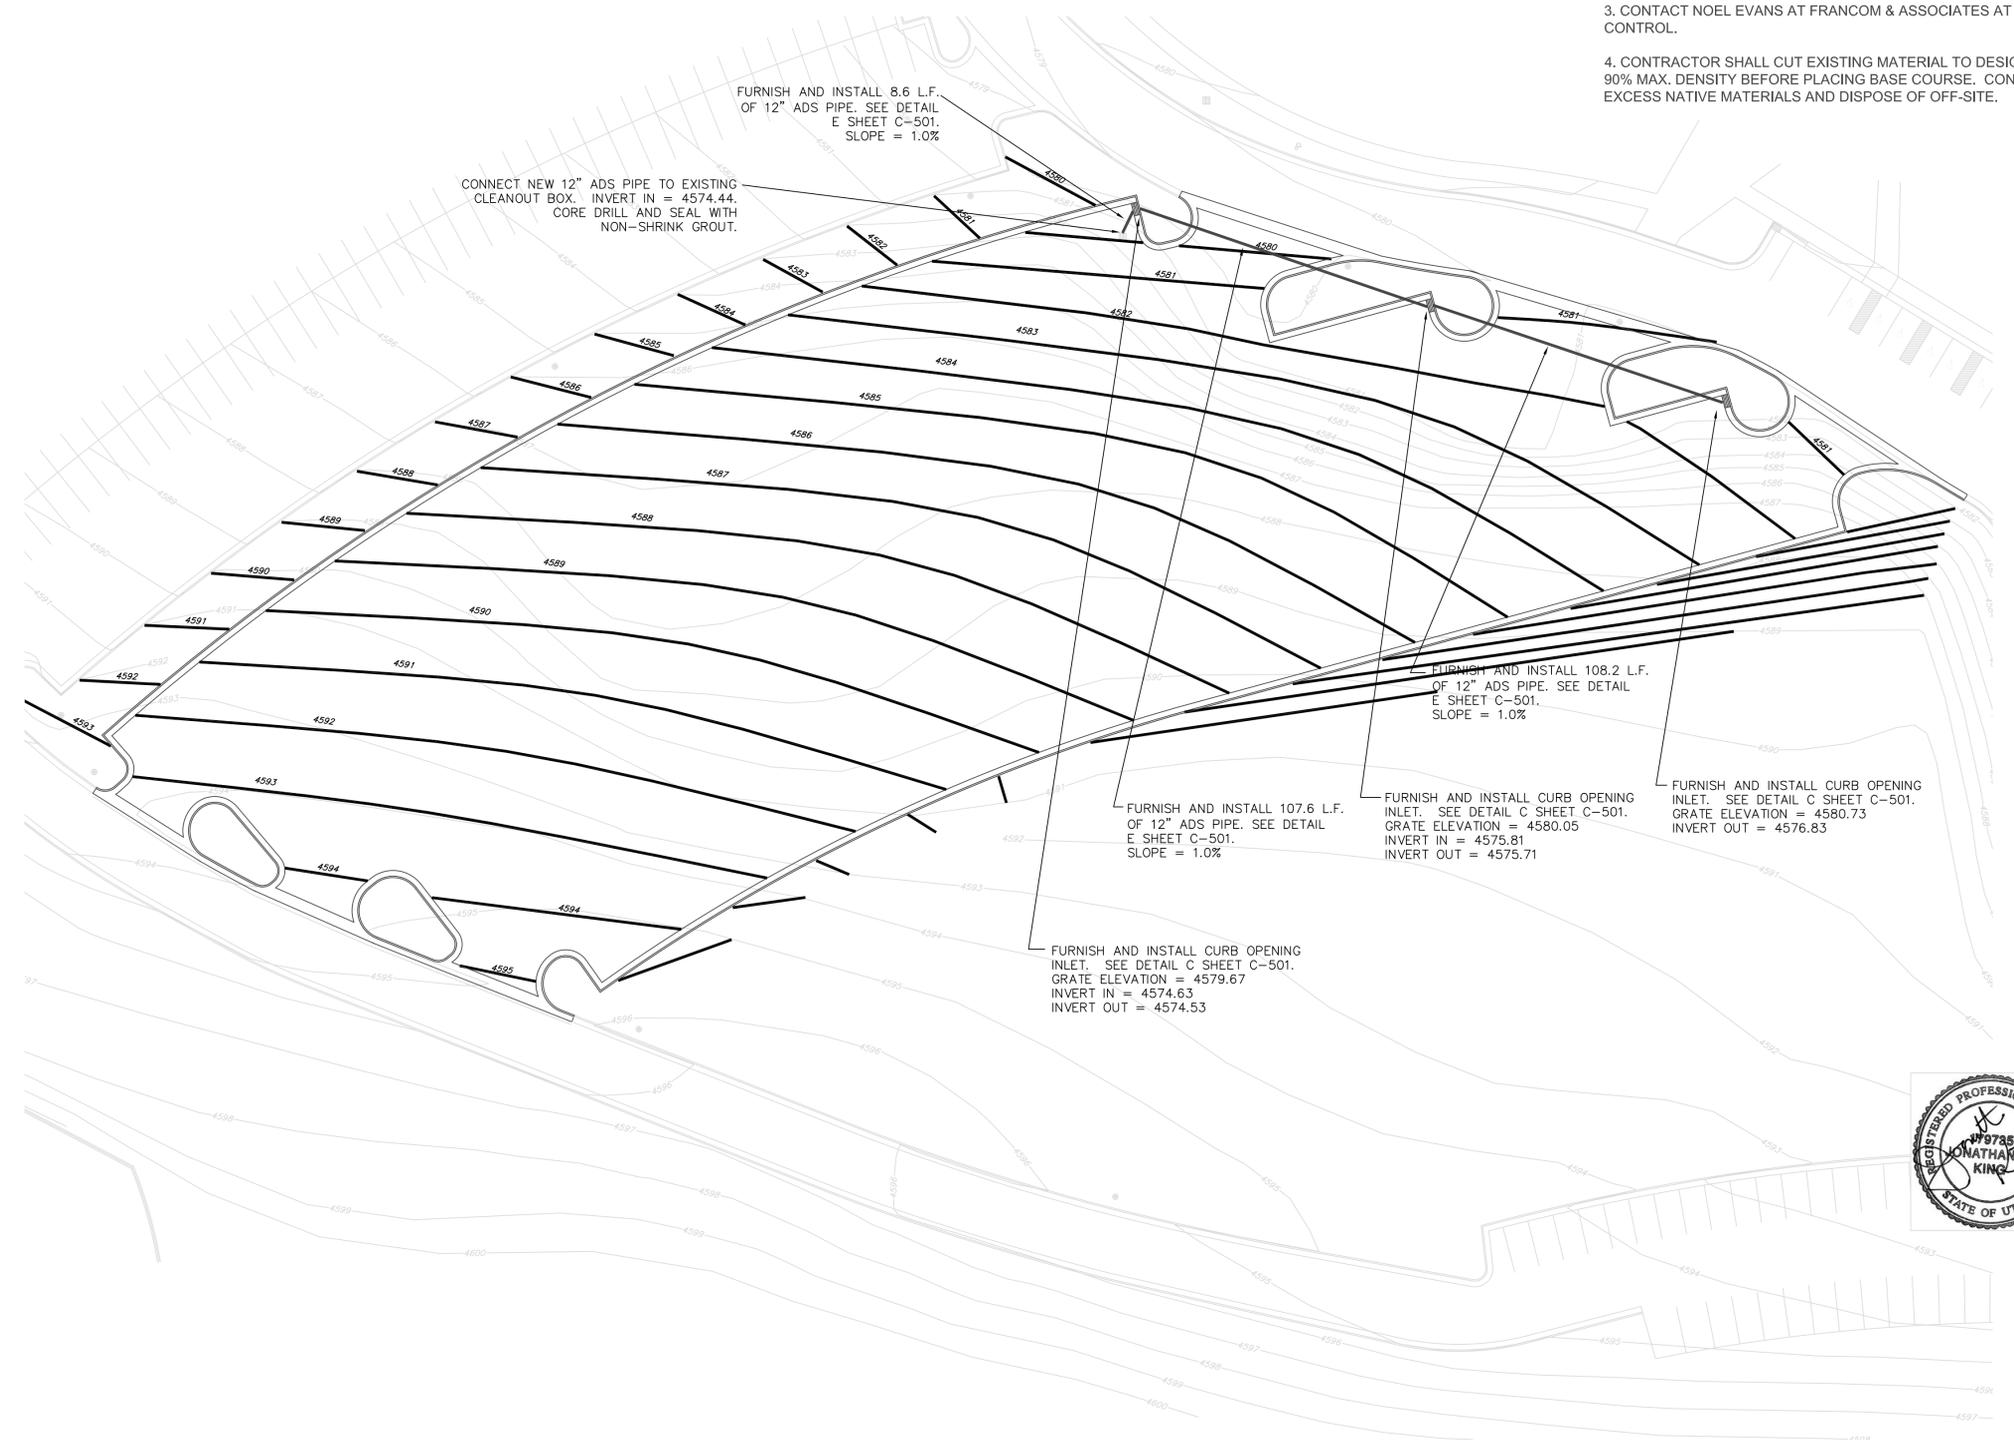

NOTES:  
1. EXISTING SURVEY CONTROL BASED UPON SURVEY CONTROL FOR SLCC GIVEN BY FRANCOM & ASSOCIATES 295-7500. PLEASE CONTACT NOEL EVANS WITH QUESTIONS REGARDING SURVEY CONTROL.

**King Engineering, Inc.**  
2825 E Cottonwood Parkway  
Salt Lake City, Utah 84121  
Phone: 801.990.3170  
Fax: 801.990.3293  
Internet: www.pavementmanagement.com  
CREATED BY: KING ENGINEERING, INC.

**SLCC JORDAN CAMPUS  
NEW PARKING LOT J-C**

SITE/LOCATION:  
SALT LAKE COMMUNITY COLLEGE  
3491 W 9000 S  
WEST JORDAN, UT

PROJECT TITLE:  
JORDAN CAMPUS  
NEW PARKING  
LOT J-C

MARK	DATE	DESCRIPTION
9/22/08		ADDENDA NO. 2
		ISSUE TYPE: BID SET

ISSUE DATE: SEPTEMBER 22, 2008  
DFCM PROJECT NO: 08079680  
CAD PROJECT NO: 02-XXXX  
CAD DWG FILE: C-103.DWG  
DRAWN BY: AD  
CHKD BY: JEK  
COPYRIGHT STATE OF UTAH

SHEET TITLE  
**GRADING AND DRAINAGE**

SHEET NUMBER  
**C-103**  
SHEET 5 OF 13



STATE OF UTAH - DEPARTMENT OF ADMINISTRATIVE SERVICES

**Division of Facilities Construction and Management**

**DFCM**

**REVISED – PROJECT SCHEDULE  
AS PER ADDENDUM NO. 2 DATED – September 22, 2008**

<b>PROJECT NAME: Jordan Campus Parking Lot Expansion Salt Lake Community College – Salt Lake City, Utah DFCM PROJECT #: 08079680</b>				
<b>Event</b>	<b>Day</b>	<b>Date</b>	<b>Time</b>	<b>Place</b>
Stage II Bidding Documents Available	Thursday	September 11, 2008	10:00 AM	DFCM 4110 State Office Building SLC, UT and the DFCM web site*
Mandatory Pre-bid Site Meeting	Monday	September 15, 2008	10:00 AM	Salt Lake Community College Jordan Campus, 3491 West 9000 South, West Jordan, Utah
Deadline for Submitting Questions	Wednesday	September 17, 2008	10:00 AM	<u>Project Manager</u> – DFCM E-mail – <a href="mailto:brentilloyd@utah.gov">brentilloyd@utah.gov</a> Fax (801)-538-3267
Addendum Deadline (exception for bid delays)	<b>Thursday</b>	<b>September 25, 2008</b>	<b>2:00 PM</b>	DFCM web site*
Prime Contractors Turn in Bid and Bid Bond	<b>Monday</b>	<b>September 29, 2008</b>	<b>3:00 PM</b>	DFCM 4110 State Office Building SLC, UT
Subcontractors List Due	<b>Tuesday</b>	<b>September 30, 2008</b>	<b>3:00 PM</b>	DFCM 4110 State Office Building SLC, UT Fax 801-538-3677
Substantial Completion Date		May 15, 2008		

\* **NOTE: DFCM's web site address is <http://dfcm.utah.gov>**