

VICINITY MAP
NOT TO SCALE

CUCF ROADWAY IMPROVEMENTS PROJECT GUNNISON, UTAH

DFCM PROJECT NO. 08184110

SHEET INDEX

CD101	TITLE SHEET
CD102	BASE BID
CD103	BASE BID
CD104	BASE BID
CD105	BASE BID
CD106	BASE BID
CD107	BASE BID / ALTERNATE BID
CD108	ALTERNATE BID
CD109	SECTIONS AND DETAILS



CREATED BY: NOLTE ASSOCIATES




SITE/LOCATION

CENTRAL UTAH
CORRECTIONAL
FACILITY
255 EAST 300 NORTH
GUNNISON, UTAH

PROJECT TITLE


ROADWAY
IMPROVEMENTS

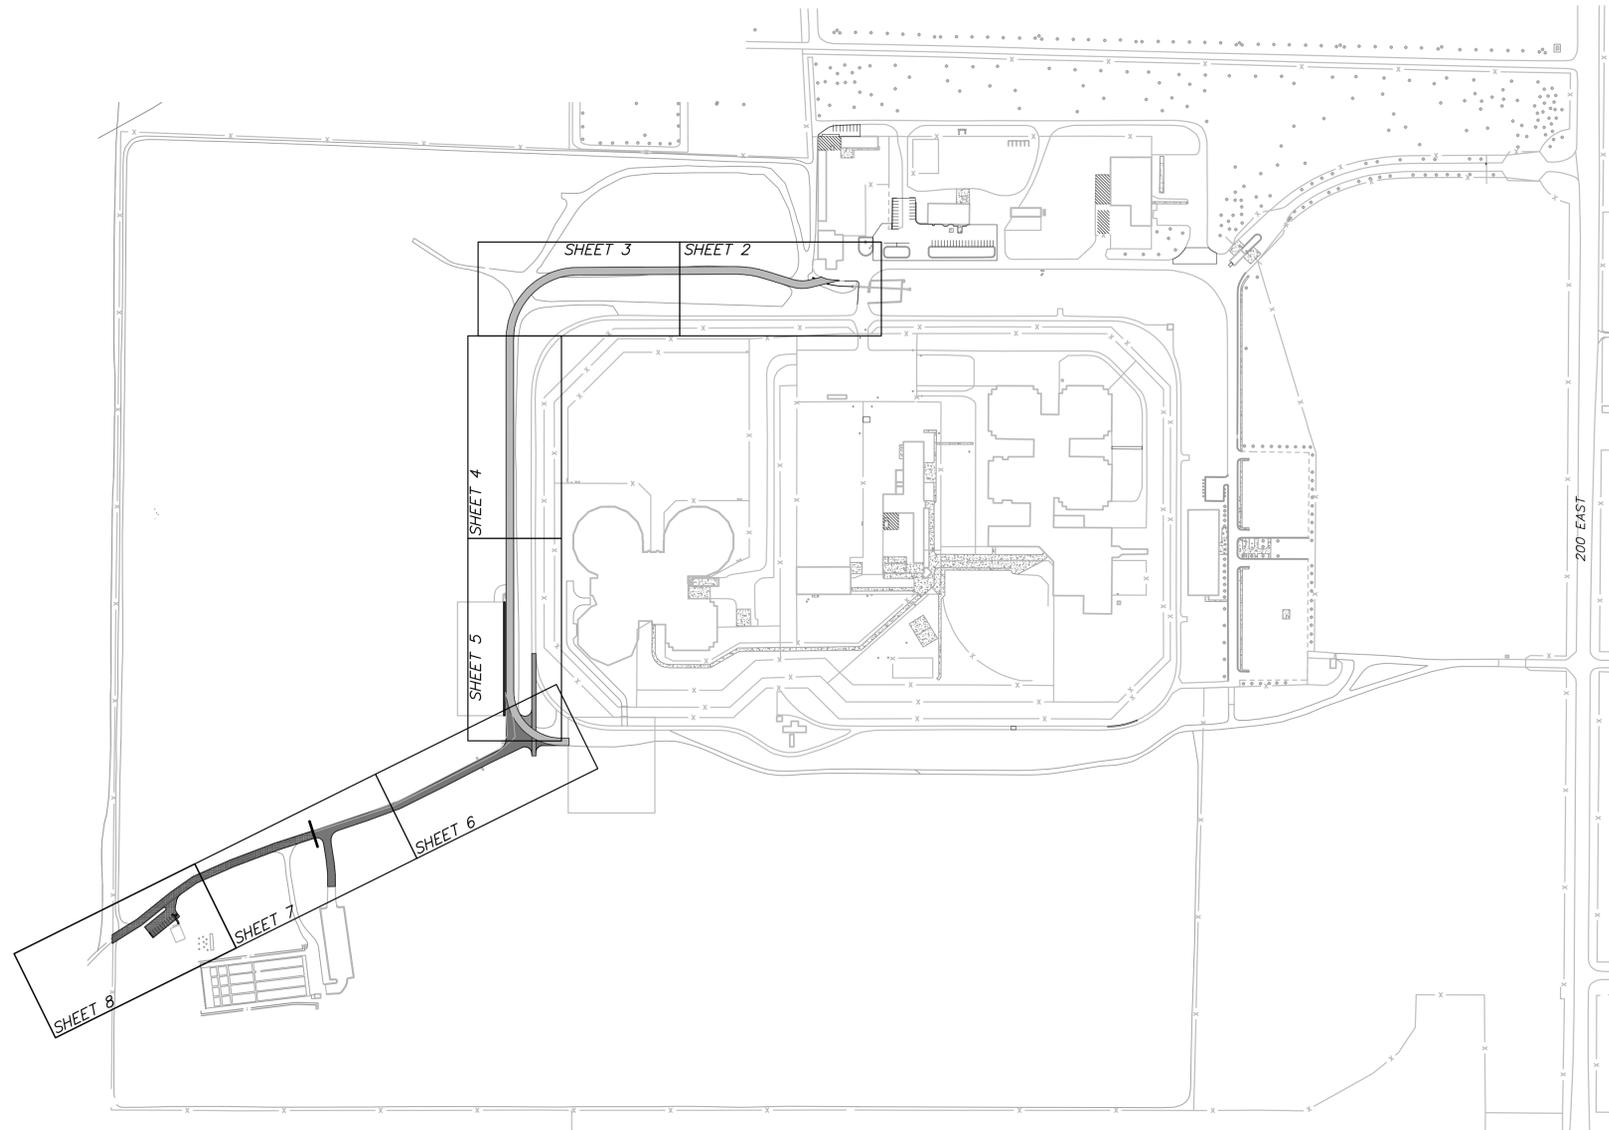

BASE BID QUANTITIES		
WORK ITEM	QUANTITY	UNIT
CLEAR AND GRUB	21,590	SF
18" RCP STORM DRAIN PIPE	50	LF
SAWCUT AND REMOVE ASPHALT PAVEMENT	131	LF
3" THICK ASPHALTIC CONCRETE	23,759	SF
5" THICK ASPHALTIC CONCRETE	51,796	SF
UNTREATED BASE COURSE	2,039	CY
4" SOLID YELLOW PAINTED CENTERLINE STRIPE	3,313	LF
BID ALTERNATE #1 QUANTITIES		
CLEAR AND GRUB	4,773	SF
3" THICK ASPHALTIC CONCRETE	4,321	SF
UNTREATED BASE COURSE	61	CY
BID ALTERNATE #2 QUANTITIES		
3" THICK ASPHALTIC CONCRETE	19,477	SF
UNTREATED BASE COURSE	601	CY
4" SOLID YELLOW PAINTED CENTERLINE STRIPE	654	LF
4" WHITE PARKING LOT PAINTED MARKINGS	272	LF



State of Utah—Department of Administrative Services
DIVISION OF FACILITIES CONSTRUCTION
AND MANAGEMENT
4110 State Office Building/Salt Lake City, Utah 84114/538-3018

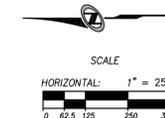

TITLE SHEET

SHEET NUMBER

CD101

SHEET 1 OF 9




GENERAL NOTES

1. THIS FACILITY IS IN OPERATION 24 HOURS A DAY, 7 DAYS A WEEK. CONTRACTOR TO MAINTAIN ACCESS TO ALL ROADS AND PARKING LOTS THROUGHOUT CONSTRUCTION.
2. ALL WORK SHALL BE SCHEDULED THROUGH TERRY JACOBS (435) 528-3050 OR PAUL TAYLOR (435) 528-6482.
3. CONTRACTOR TO VERIFY LOCATION AND DEPTH OF ALL UTILITIES PRIOR TO ANY CONSTRUCTION OR EXCAVATION.
4. ALL WORK TO BE DONE ACCORDING TO LOCAL, COUNTY, STATE, AND FEDERAL GUIDELINES AS APPLICABLE, SPECIFICATION DETAILS.
5. NOTIFY OWNER 48 HOURS IN ADVANCE OF ANY WATER SHUT OFFS AND ANTICIPATED DURATION.
6. NO CHANGE IN DESIGN, LOCATION OR GRADE WILL BE MADE BY THE CONTRACTOR WITHOUT WRITTEN APPROVAL.
7. FOR EXISTING UTILITY INFORMATION AND LOCATION CONTACT PAUL TAYLOR (435) 528-6482.
8. ALL CONSTRUCTION SIGNAGE, BARRICADE, TRAFFIC CONTROL DEVICES, ETC., SHALL CONFORM TO THE LATEST EDITION OF THE M.U.C.T.D. CONTRACTOR WILL MAINTAIN SUCH SO THEY ARE PROPERLY PLACED AND VISIBLE AT ALL TIMES.
9. ALL ROAD AND PARKING STRIPING SHALL BE ACCOMPLISHED IN ACCORDANCE WITH DFCM, LOCAL, COUNTY, AND FEDERAL GUIDELINES AND THE LATEST EDITION ON THE M.U.T.C.D. AS APPLICABLE.
10. COORDINATE WITH OWNER FOR NECESSARY DEVEGATION ALONG SHOULDERS OF ROADWAY.


CONSTRUCTION NOTES

- ① INSTALL 18" RCP STORM DRAIN PIPE CULVERT, MATCH EXISTING DITCH ALIGNMENT AND SLOPE
- ② REGRADE ROCK DITCH AS NEEDED FOR POSITIVE DRAINAGE
- ③ REMOVE AND SALVAGE ROCK FROM EXISTING DITCH (BY CUCF), FILL AREA WITH STRUCTURAL FILL (BY CONTRACTOR)
- ④ MATCH EXISTING DITCH FLOW LINE
- ⑤ SAW CUT (1' MIN.), TRIM, TACK AND JOIN NEW PAVEMENT TO EXISTING (TYP.)
- ⑥ CONSTRUCT 22' WIDE ASPHALT ROADWAY PER PAVEMENT SECTION A/CD109 WITH 2% CROSS SLOPE FROM CENTERLINE CROWN
- ⑦ NEW ASPHALT TO MATCH EXISTING GRADE (TYP.)
- ⑧ WARP ROADWAY CROWN FOR SMOOTH TRANSITION TO EXISTING ASPHALT PAVEMENT
- ⑨ PAINT 4" SOLID YELLOW CENTERLINE STRIPE

LEGEND

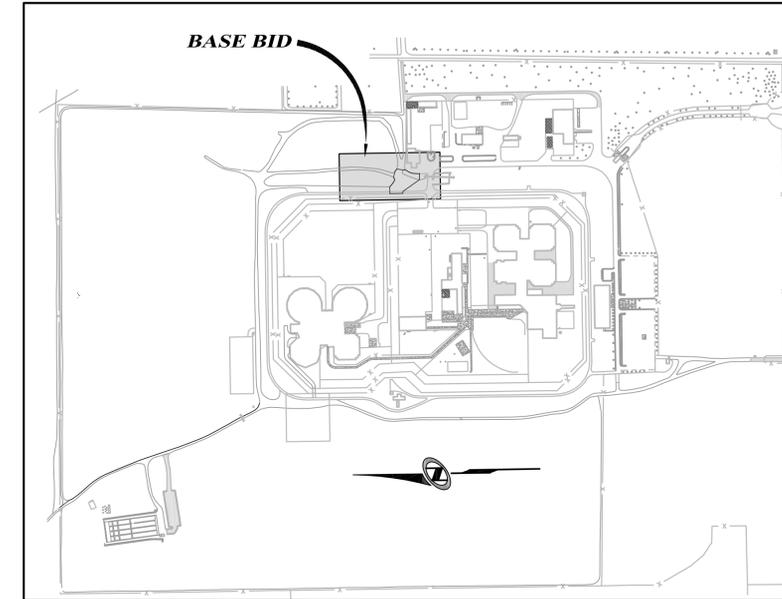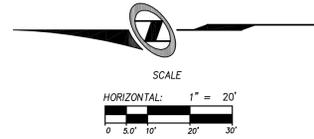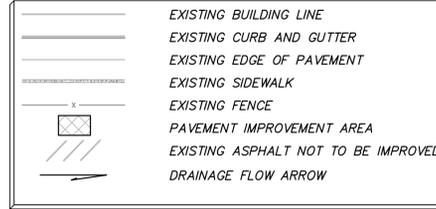

KEYMAP
N.T.S.

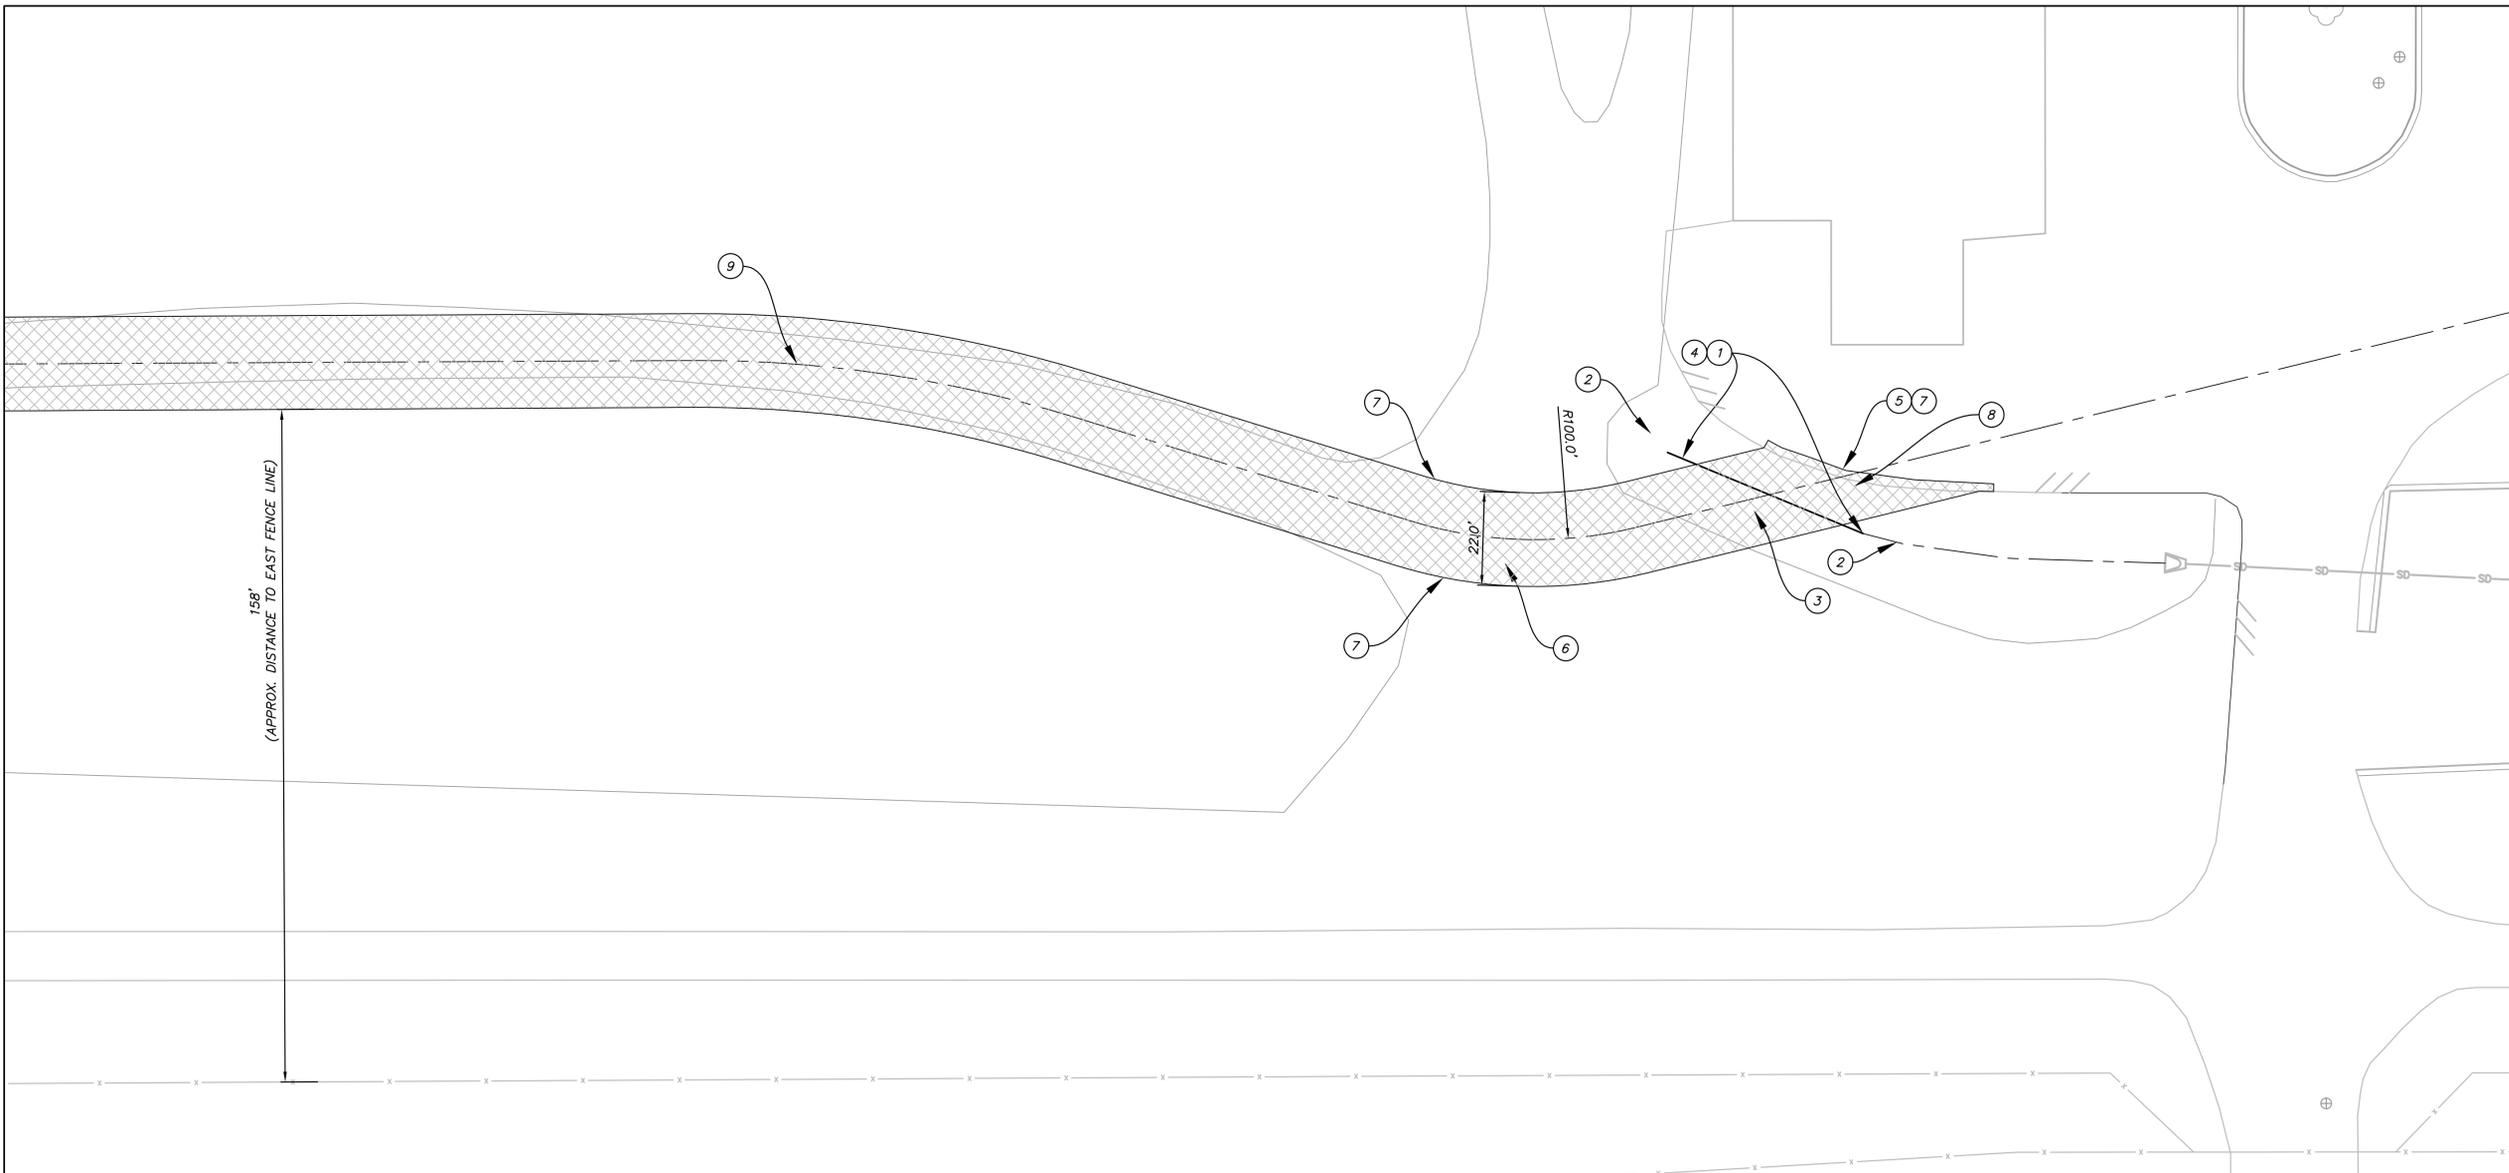

BASE BID



CREATED BY: NOLTE ASSOCIATES



SITE/LOCATION

CENTRAL UTAH
CORRECTIONAL
FACILITY
255 EAST 300 NORTH
GUNNISON, UTAH

PROJECT TITLE

ROADWAY
IMPROVEMENTS

MARK	DATE	DESCRIPTION
E	8/18/08	FINAL REVIEW FOR RE-BID
D	7/25/08	BID ADDENDUM #1
C	7/17/08	FINAL REVIEW - DFCM
B	6/26/08	90% REVIEW PLANS
A	6/12/08	CONCEPT PLANS

ISSUE TYPE: BID SET

ISSUE DATE: JUNE 2008

DFCM PROJECT NO: 08184110

CAD PROJECT NO: SLB0495

CAD DWG FILE: IP02SP

DRAWN BY: CLN

CHK'D BY: CEM

COPYRIGHT: STATE OF UTAH

SHEET TITLE

BASE BID

SHEET NUMBER

CD102

SHEET 2 OF 9

GENERAL NOTES



1. THIS FACILITY IS IN OPERATION 24 HOURS A DAY, 7 DAYS A WEEK. CONTRACTOR TO MAINTAIN ACCESS TO ALL ROADS AND PARKING LOTS THROUGHOUT CONSTRUCTION.
2. ALL WORK SHALL BE SCHEDULED THROUGH TERRY JACOBS (435) 528-3050 OR PAUL TAYLOR (435) 528-6482.
3. CONTRACTOR TO VERIFY LOCATION AND DEPTH OF ALL UTILITIES PRIOR TO ANY CONSTRUCTION OR EXCAVATION.
4. ALL WORK TO BE DONE ACCORDING TO LOCAL, COUNTY, STATE, AND FEDERAL GUIDELINES AS APPLICABLE, SPECIFICATION DETAILS.
5. NOTIFY OWNER 48 HOURS IN ADVANCE OF ANY WATER SHUT OFFS AND ANTICIPATED DURATION.
6. NO CHANGE IN DESIGN, LOCATION OR GRADE WILL BE MADE BY THE CONTRACTOR WITHOUT WRITTEN APPROVAL.
7. FOR EXISTING UTILITY INFORMATION AND LOCATION CONTACT PAUL TAYLOR (435) 528-6482.
8. ALL CONSTRUCTION SIGNAGE, BARRICADE, TRAFFIC CONTROL DEVICES, ETC., SHALL CONFORM TO THE LATEST EDITION OF THE M.U.C.T.D. CONTRACTOR WILL MAINTAIN SUCH SO THEY ARE PROPERLY PLACED AND VISIBLE AT ALL TIMES.
9. ALL ROAD AND PARKING STRIPING SHALL BE ACCOMPLISHED IN ACCORDANCE WITH DFCM, LOCAL, COUNTY, AND FEDERAL GUIDELINES AND THE LATEST EDITION ON THE M.U.T.C.D. AS APPLICABLE.
10. COORDINATE WITH OWNER FOR NECESSARY DEVEGATION ALONG SHOULDERS OF ROADWAY.

CONSTRUCTION NOTES


- ① CONSTRUCT 22' WIDE ASPHALT ROADWAY PER PAVEMENT SECTION A/CD109 WITH 2% CROSS SLOPE FROM CENTERLINE CROWN
- ② NEW ASPHALT TO MATCH EXISTING GRADE (TYP.)
- ③ PAINT 4" SOLID YELLOW CENTERLINE STRIPE

LEGEND

	EXISTING BUILDING LINE
	EXISTING CURB AND GUTTER
	EXISTING EDGE OF PAVEMENT
	EXISTING SIDEWALK
	EXISTING FENCE
	PAVEMENT IMPROVEMENT AREA
	EXISTING ASPHALT NOT TO BE IMPROVED
	DRAINAGE FLOW ARROW

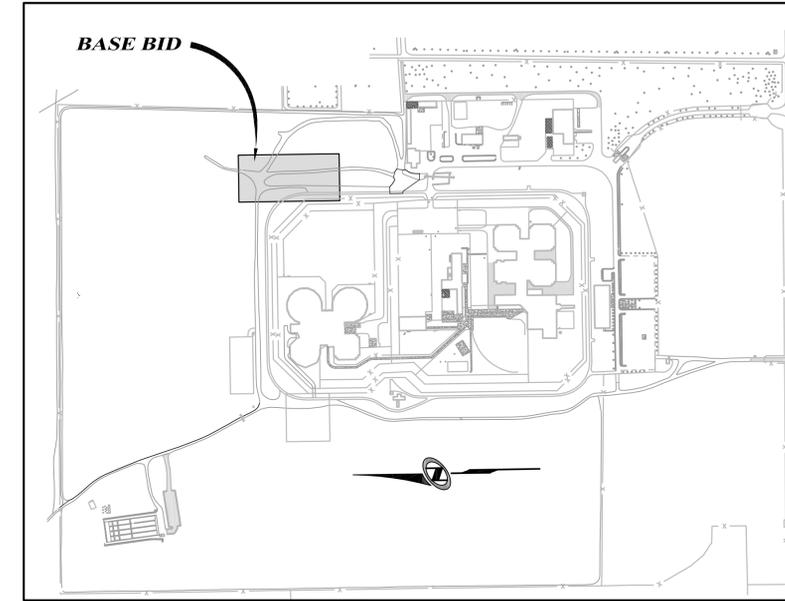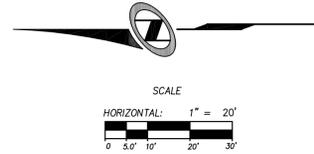

KEYMAP
N.T.S.

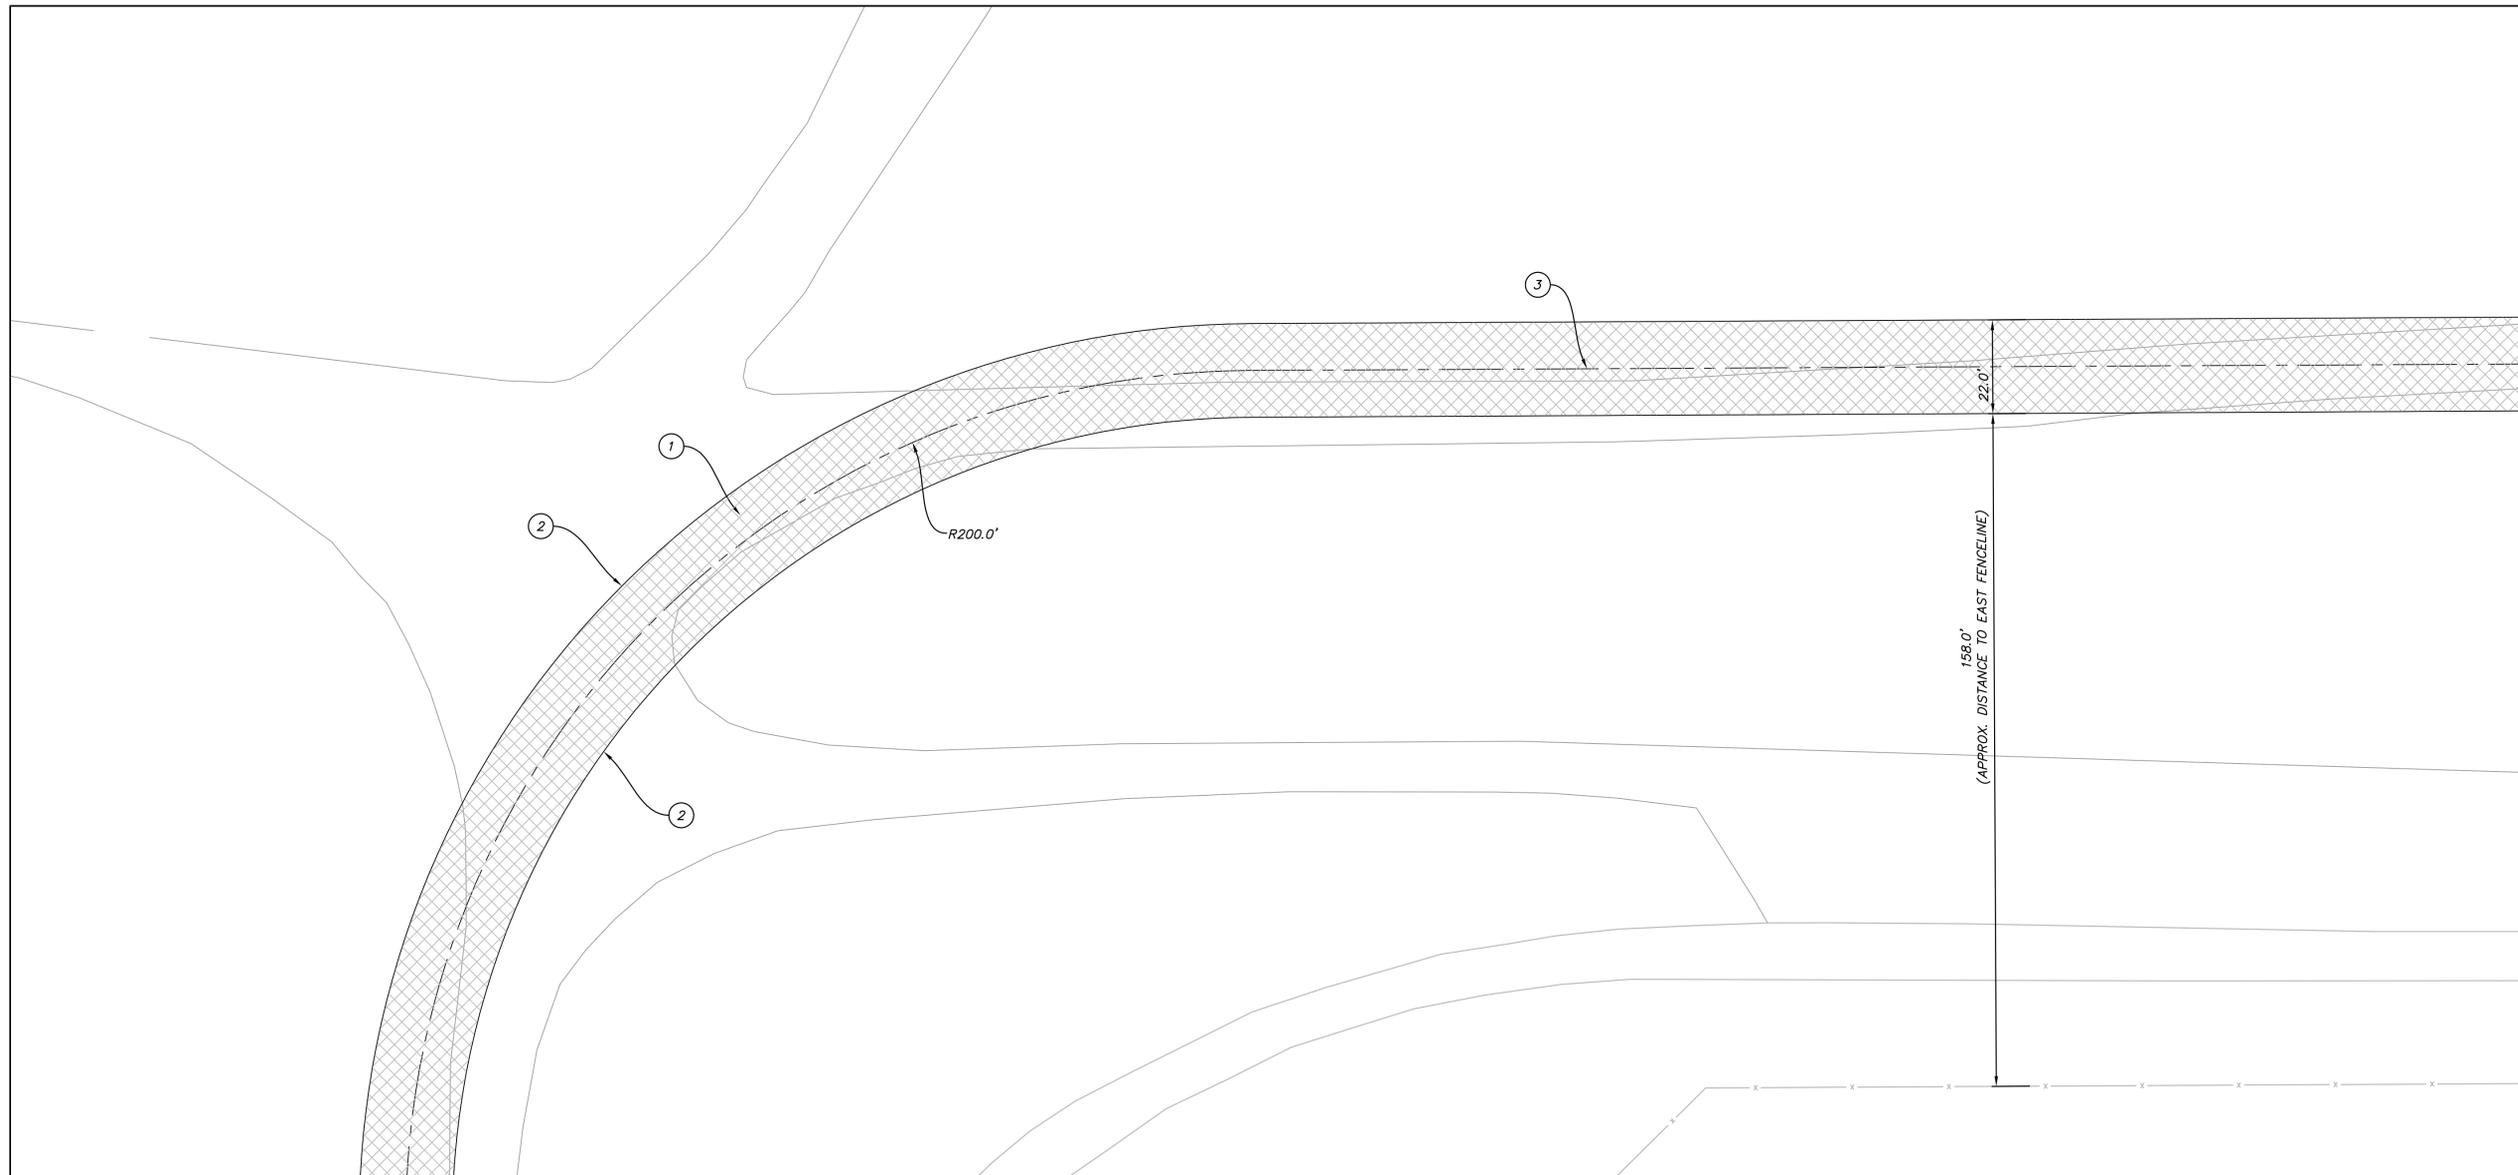

MATCHLINE - SEE SHEET 4

BASE BID

MATCHLINE - SEE SHEET 2



CREATED BY: NOLTE ASSOCIATES



SITE/LOCATION

CENTRAL UTAH
CORRECTIONAL
FACILITY
255 EAST 300 NORTH
GUNNISON, UTAH

PROJECT TITLE

ROADWAY
IMPROVEMENTS

MARK	DATE	DESCRIPTION
E	8/18/08	FINAL REVIEW FOR RE-BID
D	7/25/08	BID ADDENDUM #1
C	7/17/08	FINAL REVIEW - DFCM
B	6/26/08	90% REVIEW PLANS
A	6/12/08	CONCEPT PLANS

ISSUE TYPE: BID SET

ISSUE DATE: JUNE 2008

DFCM PROJECT NO: 08184110

CAD PROJECT NO: SLB0495

CAD DWG FILE: IP03SP

DRAWN BY: CLN

CHK'D BY: CEM

COPYRIGHT: STATE OF UTAH

SHEET TITLE

BASE BID

SHEET NUMBER

CD103

SHEET 3 OF 9




GENERAL NOTES

1. THIS FACILITY IS IN OPERATION 24 HOURS A DAY, 7 DAYS A WEEK. CONTRACTOR TO MAINTAIN ACCESS TO ALL ROADS AND PARKING LOTS THROUGHOUT CONSTRUCTION.
2. ALL WORK SHALL BE SCHEDULED THROUGH TERRY JACOBS (435) 528-3050 OR PAUL TAYLOR (435) 528-6482.
3. CONTRACTOR TO VERIFY LOCATION AND DEPTH OF ALL UTILITIES PRIOR TO ANY CONSTRUCTION OR EXCAVATION.
4. ALL WORK TO BE DONE ACCORDING TO LOCAL, COUNTY, STATE, AND FEDERAL GUIDELINES AS APPLICABLE, SPECIFICATION DETAILS.
5. NOTIFY OWNER 48 HOURS IN ADVANCE OF ANY WATER SHUT OFFS AND ANTICIPATED DURATION.
6. NO CHANGE IN DESIGN, LOCATION OR GRADE WILL BE MADE BY THE CONTRACTOR WITHOUT WRITTEN APPROVAL.
7. FOR EXISTING UTILITY INFORMATION AND LOCATION CONTACT PAUL TAYLOR (435) 528-6482.
8. ALL CONSTRUCTION SIGNAGE, BARRICADE, TRAFFIC CONTROL DEVICES, ETC., SHALL CONFORM TO THE LATEST EDITION OF THE M.U.C.T.D. CONTRACTOR WILL MAINTAIN SUCH SO THEY ARE PROPERLY PLACED AND VISIBLE AT ALL TIMES.
9. ALL ROAD AND PARKING STRIPING SHALL BE ACCOMPLISHED IN ACCORDANCE WITH DFCM, LOCAL, COUNTY, AND FEDERAL GUIDELINES AND THE LATEST EDITION ON THE M.U.T.C.D. AS APPLICABLE.
10. COORDINATE WITH OWNER FOR NECESSARY DEVEGATION ALONG SHOULDERS OF ROADWAY.

CONSTRUCTION NOTES

- ① CONSTRUCT 22' WIDE ASPHALT ROADWAY PER PAVEMENT SECTION A/CD109 WITH 2% CROSS SLOPE FROM CENTERLINE CROWN
- ② NEW ASPHALT TO MATCH EXISTING GRADE (TYP.)
- ③ PAINT 4" SOLID YELLOW CENTERLINE STRIPE

LEGEND

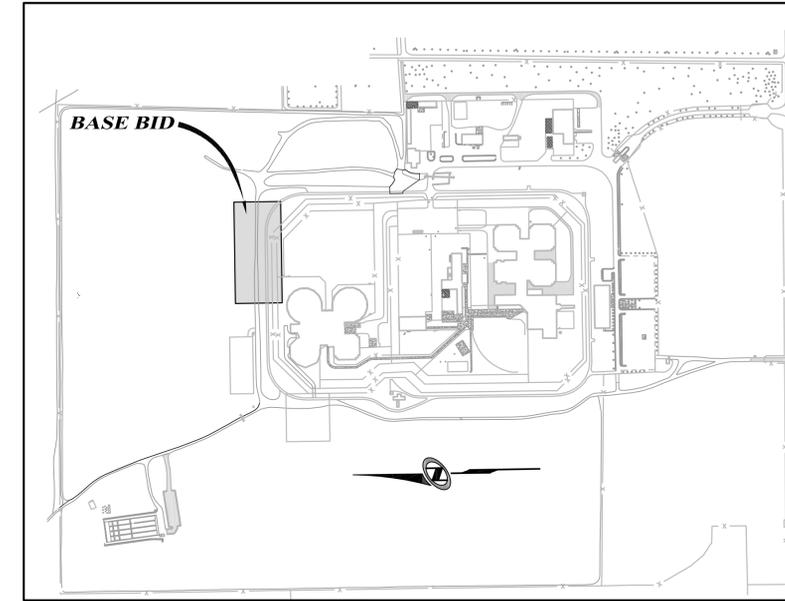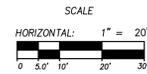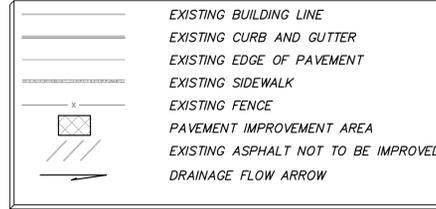

KEYMAP
N.T.S.

NOLTE
BEYOND ENGINEERING
6217 SOUTH STATE STREET, SUITE 300 MURRAY, UT 84107
801.743.1900 TEL. 801.743.0300 FAX WWW.NOLTE.COM

CREATED BY: NOLTE ASSOCIATES



SITE/LOCATION

CENTRAL UTAH
CORRECTIONAL
FACILITY
255 EAST 300 NORTH
GUNNISON, UTAH

PROJECT TITLE

ROADWAY
IMPROVEMENTS

MARK	DATE	DESCRIPTION
E	8/18/08	FINAL REVIEW FOR RE-BID
D	7/25/08	BID ADDENDUM #1
C	7/17/08	FINAL REVIEW - DFCM
B	6/26/08	90% REVIEW PLANS
A	6/12/08	CONCEPT PLANS

ISSUE TYPE: BID SET

ISSUE DATE: JUNE 2008

DFCM PROJECT NO: 08184110

CAD PROJECT NO: SLB0495

CAD DWG FILE: IP04SP

DRAWN BY: CLN

CHK'D BY: CEM

COPYRIGHT: STATE OF UTAH

SHEET TITLE

BASE BID


SHEET NUMBER

CD104

SHEET 4 OF 9

MATCHLINE - SEE SHEET 5

MATCHLINE - SEE SHEET 3

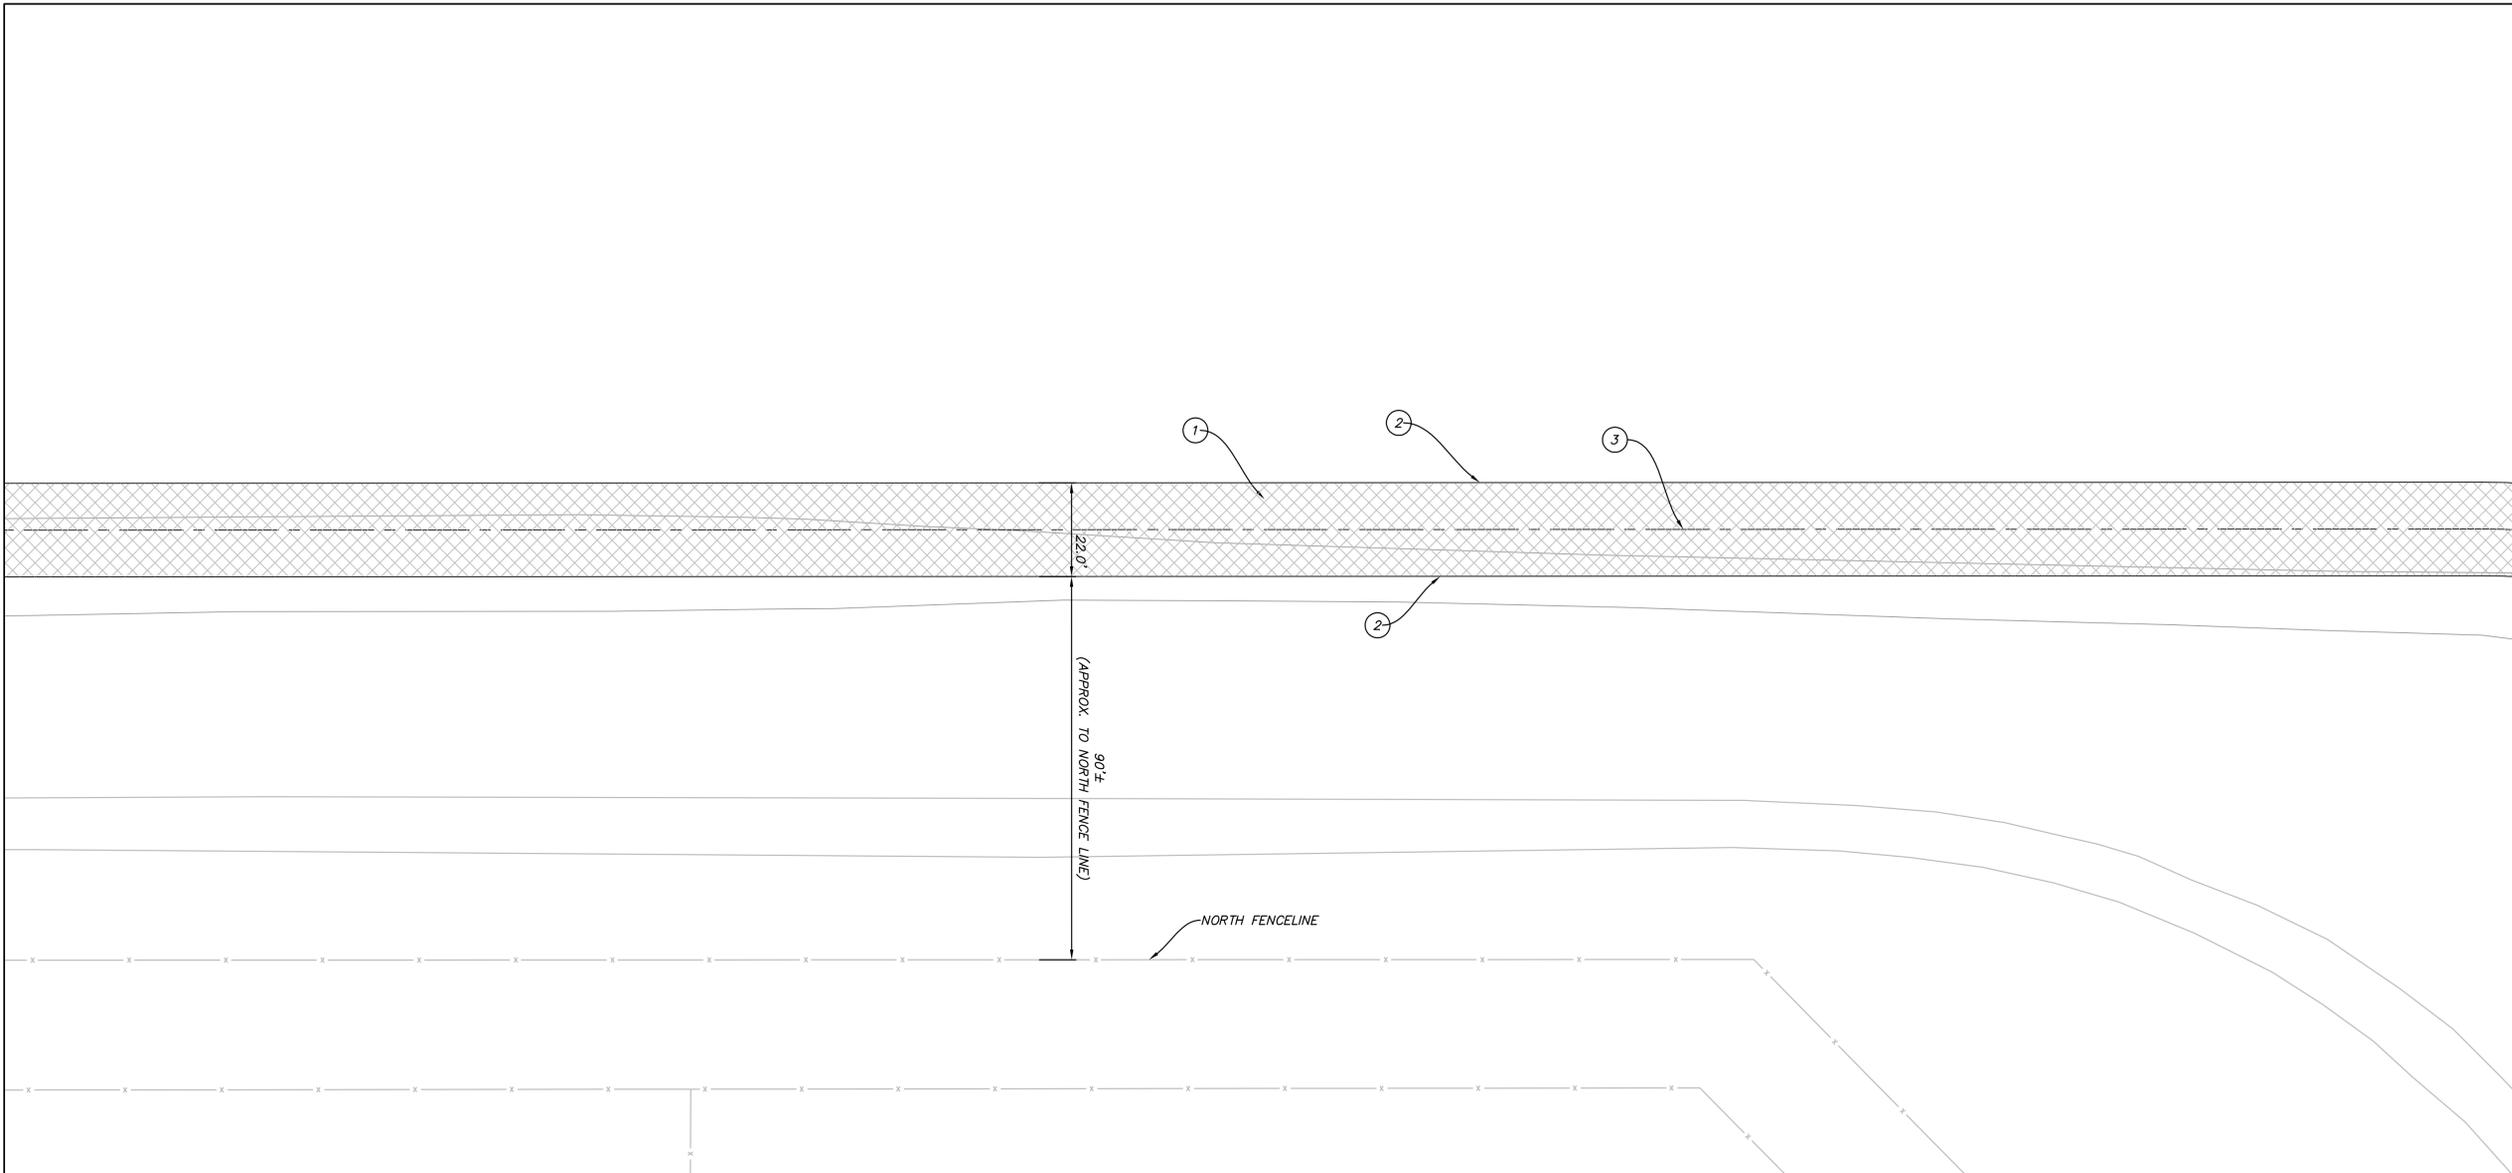

BASE BID




GENERAL NOTES

1. THIS FACILITY IS IN OPERATION 24 HOURS A DAY, 7 DAYS A WEEK. CONTRACTOR TO MAINTAIN ACCESS TO ALL ROADS AND PARKING LOTS THROUGHOUT CONSTRUCTION.
2. ALL WORK SHALL BE SCHEDULED THROUGH TERRY JACOBS (435) 528-3050 OR PAUL TAYLOR (435) 528-6482.
3. CONTRACTOR TO VERIFY LOCATION AND DEPTH OF ALL UTILITIES PRIOR TO ANY CONSTRUCTION OR EXCAVATION.
4. ALL WORK TO BE DONE ACCORDING TO LOCAL, COUNTY, STATE, AND FEDERAL GUIDELINES AS APPLICABLE, SPECIFICATION DETAILS.
5. NOTIFY OWNER 48 HOURS IN ADVANCE OF ANY WATER SHUT OFFS AND ANTICIPATED DURATION.
6. NO CHANGE IN DESIGN, LOCATION OR GRADE WILL BE MADE BY THE CONTRACTOR WITHOUT WRITTEN APPROVAL.
7. FOR EXISTING UTILITY INFORMATION AND LOCATION CONTACT PAUL TAYLOR (435) 528-6482.
8. ALL CONSTRUCTION SIGNAGE, BARRICADE, TRAFFIC CONTROL DEVICES, ETC., SHALL CONFORM TO THE LATEST EDITION OF THE M.U.C.T.D. CONTRACTOR WILL MAINTAIN SUCH SO THEY ARE PROPERLY PLACED AND VISIBLE AT ALL TIMES.
9. ALL ROAD AND PARKING STRIPING SHALL BE ACCOMPLISHED IN ACCORDANCE WITH DFCM, LOCAL, COUNTY, AND FEDERAL GUIDELINES AND THE LATEST EDITION ON THE M.U.T.C.D. AS APPLICABLE.
10. COORDINATE WITH OWNER FOR NECESSARY DEVEGATION ALONG SHOULDERS OF ROADWAY.


CONSTRUCTION NOTES

1. CONSTRUCT 22' WIDE ASPHALT ROADWAY PER PAVEMENT SECTION A/CD109 WITH 2% CROSS SLOPE FROM CENTERLINE CROWN
2. NEW ASPHALT TO MATCH EXISTING GRADE (TYP.)
3. CONSTRUCT 300 LF, 12' WIDE ASPHALT ROADWAY PER PAVEMENT SECTION B/CD109 WITH 2% CROSS SLOPE * BID ALTERNATE #1
4. ALIGN ROADWAY PARALLEL TO EXISTING PARKING LOT AND EXISTING LIP OF CURB AT EXTENSION OF EXISTING CURB RETURN, LEAVING ENOUGH ROOM FOR NEW 4" SIDEWALK ADJACENT TO SOUTH EDGE OF LOT
5. CONSTRUCT ASPHALT ROADWAY PER PAVEMENT SECTION B/CD109 WITH 2% CROSS SLOPE FROM CENTERLINE CROWN
6. SAW CUT (1' MIN.), TRIM, TACK AND JOIN NEW PAVEMENT TO EXISTING (TYP.)
7. PAINT 4" SOLID YELLOW CENTERLINE STRIPE
8. SEE CROSS SECTION C/CD109 TO CALCULATE ROADWAY CENTERLINE ELEVATION BASED ON EXISTING PARKING LOT CURB ELEVATIONS CENTERLINE CROWN

LEGEND

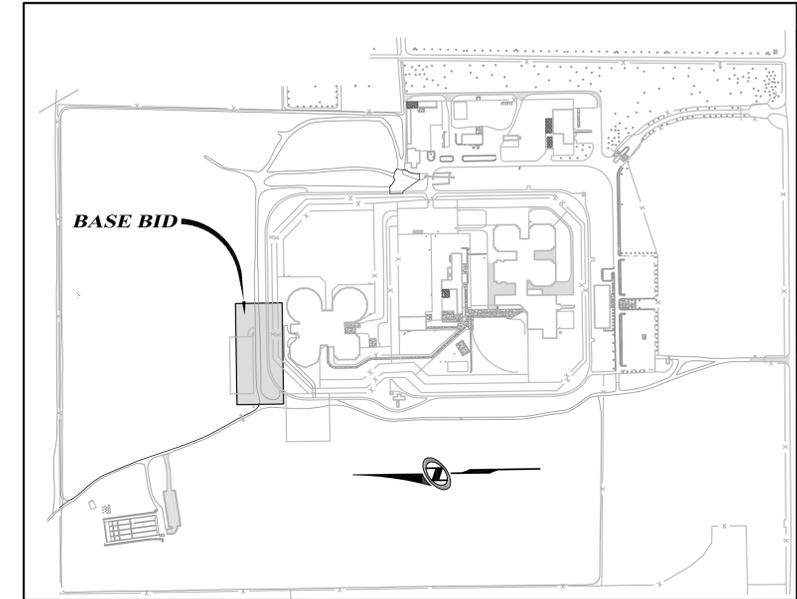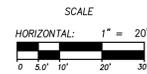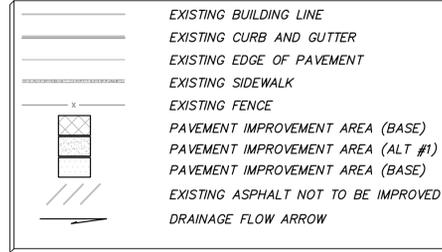

KEYMAP
N.T.S.

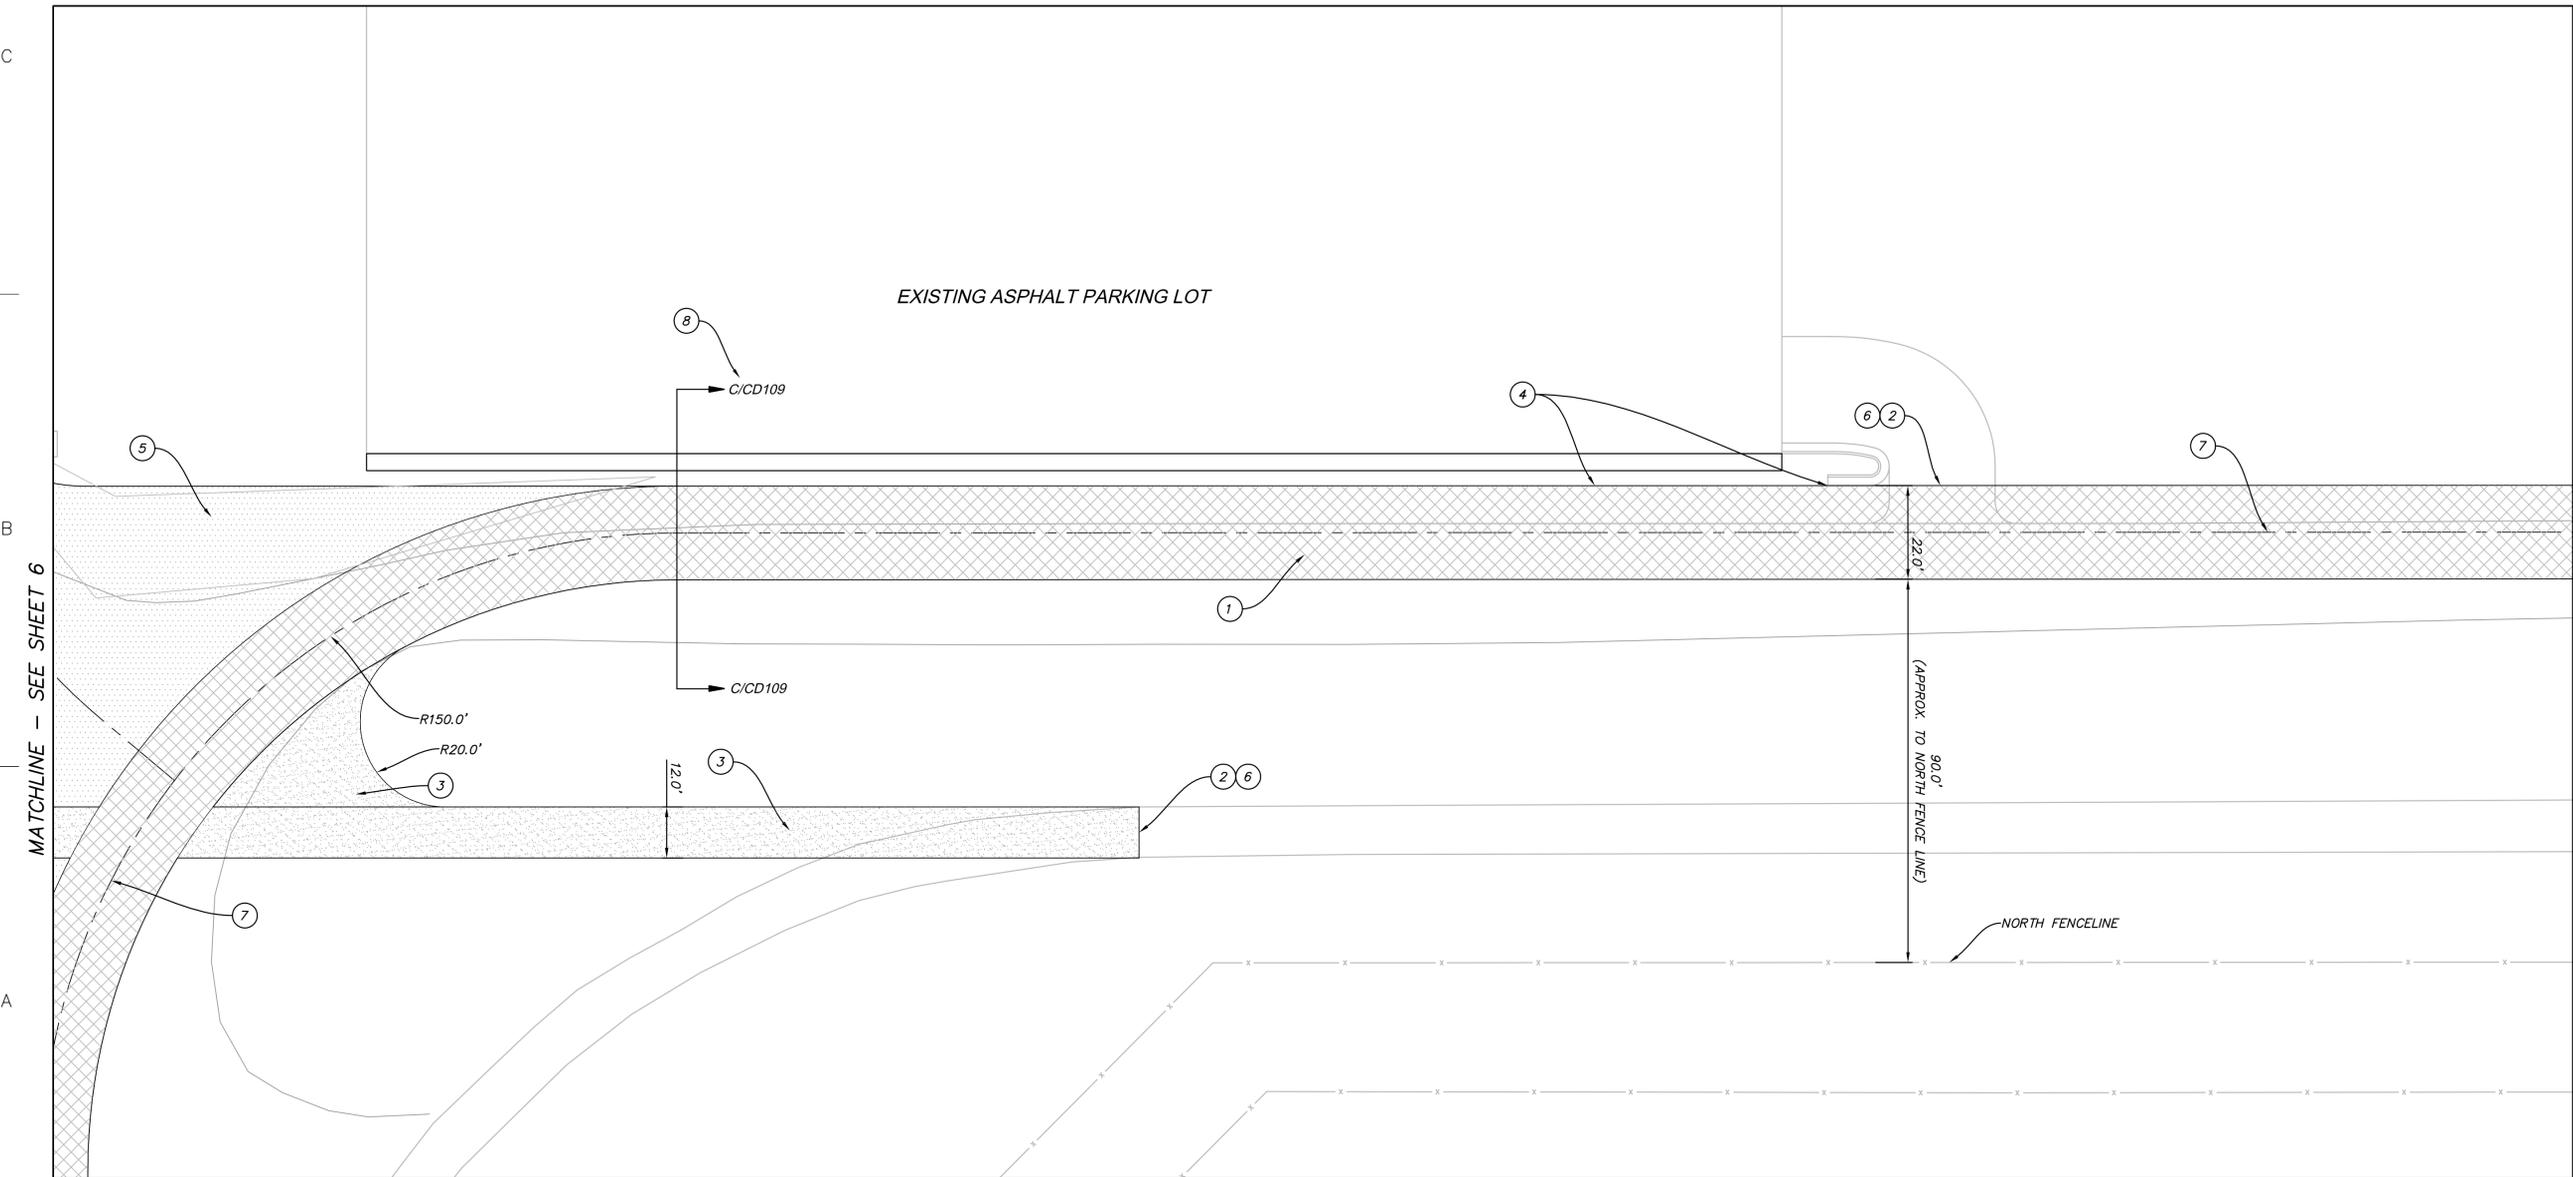

BASE BID



CREATED BY: NOLTE ASSOCIATES



PROJECT TITLE

CENTRAL UTAH
CORRECTIONAL
FACILITY
255 EAST 300 NORTH
GUNNISON, UTAH

PROJECT TITLE

ROADWAY
IMPROVEMENTS

MARK	DATE	DESCRIPTION
E	8/18/08	FINAL REVIEW FOR RE-BID
D	7/25/08	BID ADDENDUM #1
C	7/17/08	FINAL REVIEW - DFCM
B	6/26/08	90% REVIEW PLANS
A	6/12/08	CONCEPT PLANS

ISSUE TYPE: BID SET

ISSUE DATE: JUNE 2008

DFCM PROJECT NO: 08184110

CAD PROJECT NO: SLB0495

CAD DWG FILE: IP05SP

DRAWN BY: CLN

CHK'D BY: CEM

COPYRIGHT: STATE OF UTAH

SHEET TITLE

BASE BID/
BID ALTERNATE #1

SHEET NUMBER

CD105

SHEET 5 OF 9




GENERAL NOTES

1. THIS FACILITY IS IN OPERATION 24 HOURS A DAY, 7 DAYS A WEEK. CONTRACTOR TO MAINTAIN ACCESS TO ALL ROADS AND PARKING LOTS THROUGHOUT CONSTRUCTION.
2. ALL WORK SHALL BE SCHEDULED THROUGH TERRY JACOBS (435) 528-3050 OR PAUL TAYLOR (435) 528-6482.
3. CONTRACTOR TO VERIFY LOCATION AND DEPTH OF ALL UTILITIES PRIOR TO ANY CONSTRUCTION OR EXCAVATION.
4. ALL WORK TO BE DONE ACCORDING TO LOCAL, COUNTY, STATE, AND FEDERAL GUIDELINES AS APPLICABLE, SPECIFICATION DETAILS.
5. NOTIFY OWNER 48 HOURS IN ADVANCE OF ANY WATER SHUT OFFS AND ANTICIPATED DURATION.
6. NO CHANGE IN DESIGN, LOCATION OR GRADE WILL BE MADE BY THE CONTRACTOR WITHOUT WRITTEN APPROVAL.
7. FOR EXISTING UTILITY INFORMATION AND LOCATION CONTACT PAUL TAYLOR (435) 528-6482.
8. ALL CONSTRUCTION SIGNAGE, BARRICADE, TRAFFIC CONTROL DEVICES, ETC., SHALL CONFORM TO THE LATEST EDITION OF THE M.U.C.T.D. CONTRACTOR WILL MAINTAIN SUCH SO THEY ARE PROPERLY PLACED AND VISIBLE AT ALL TIMES.
9. ALL ROAD AND PARKING STRIPING SHALL BE ACCOMPLISHED IN ACCORDANCE WITH DFCM, LOCAL, COUNTY, AND FEDERAL GUIDELINES AND THE LATEST EDITION ON THE M.U.T.C.D. AS APPLICABLE.
10. COORDINATE WITH OWNER FOR NECESSARY DEVEGETATION ALONG SHOULDERS OF ROADWAY.

CONSTRUCTION NOTES


- ① CONSTRUCT 22' WIDE ASPHALT ROADWAY PER PAVEMENT SECTION A/CD109 WITH 2% CROSS SLOPE FROM CENTERLINE CROWN
- ② NEW ASPHALT TO MATCH EXISTING GRADE (TYP.)
- ③ CONSTRUCT 300 LF. 12' WIDE ASPHALT ROADWAY PER PAVEMENT SECTION B/CD109 WITH 2% CROSS SLOPE * BID ALTERNATE #1
- ④ ALIGN ROADWAY PARALLEL TO EXISTING PARKING LOT, LEAVING ENOUGH ROOM FOR NEW 4" SIDEWALK ADJACENT TO SOUTH EDGE OF LOT
- ⑤ CONSTRUCT 22' WIDE ASPHALT ROADWAY PER PAVEMENT SECTION B/CD109 WITH 2% CROSS SLOPE FROM CENTERLINE CROWN
- ⑥ PAINT 4" SOLID YELLOW CENTERLINE STRIPE
- ⑦ PROTECT EXISTING STORM DRAIN PIPE (APPROXIMATE LOCATION SHOWN)

LEGEND

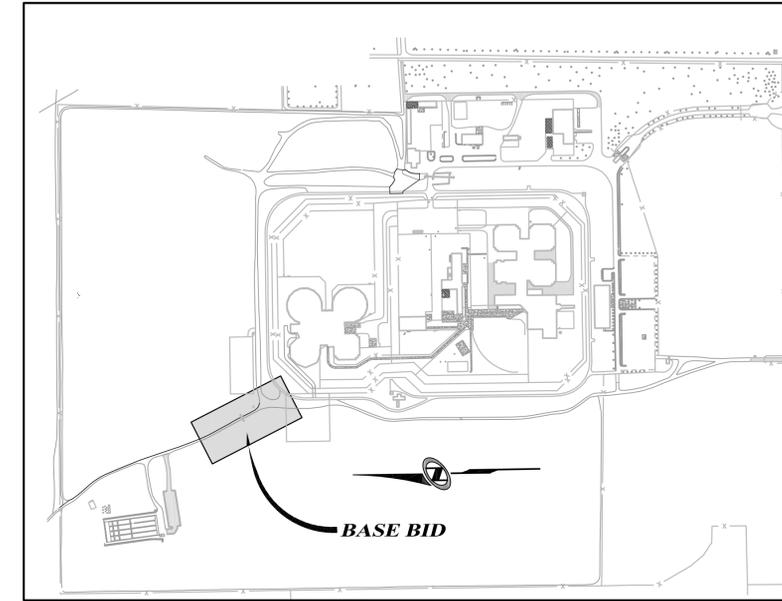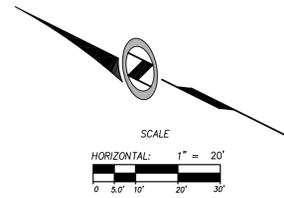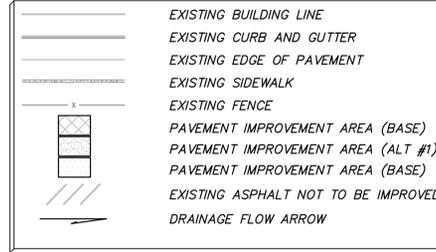

KEYMAP
N.T.S.

MATCHLINE - SEE SHEET 5

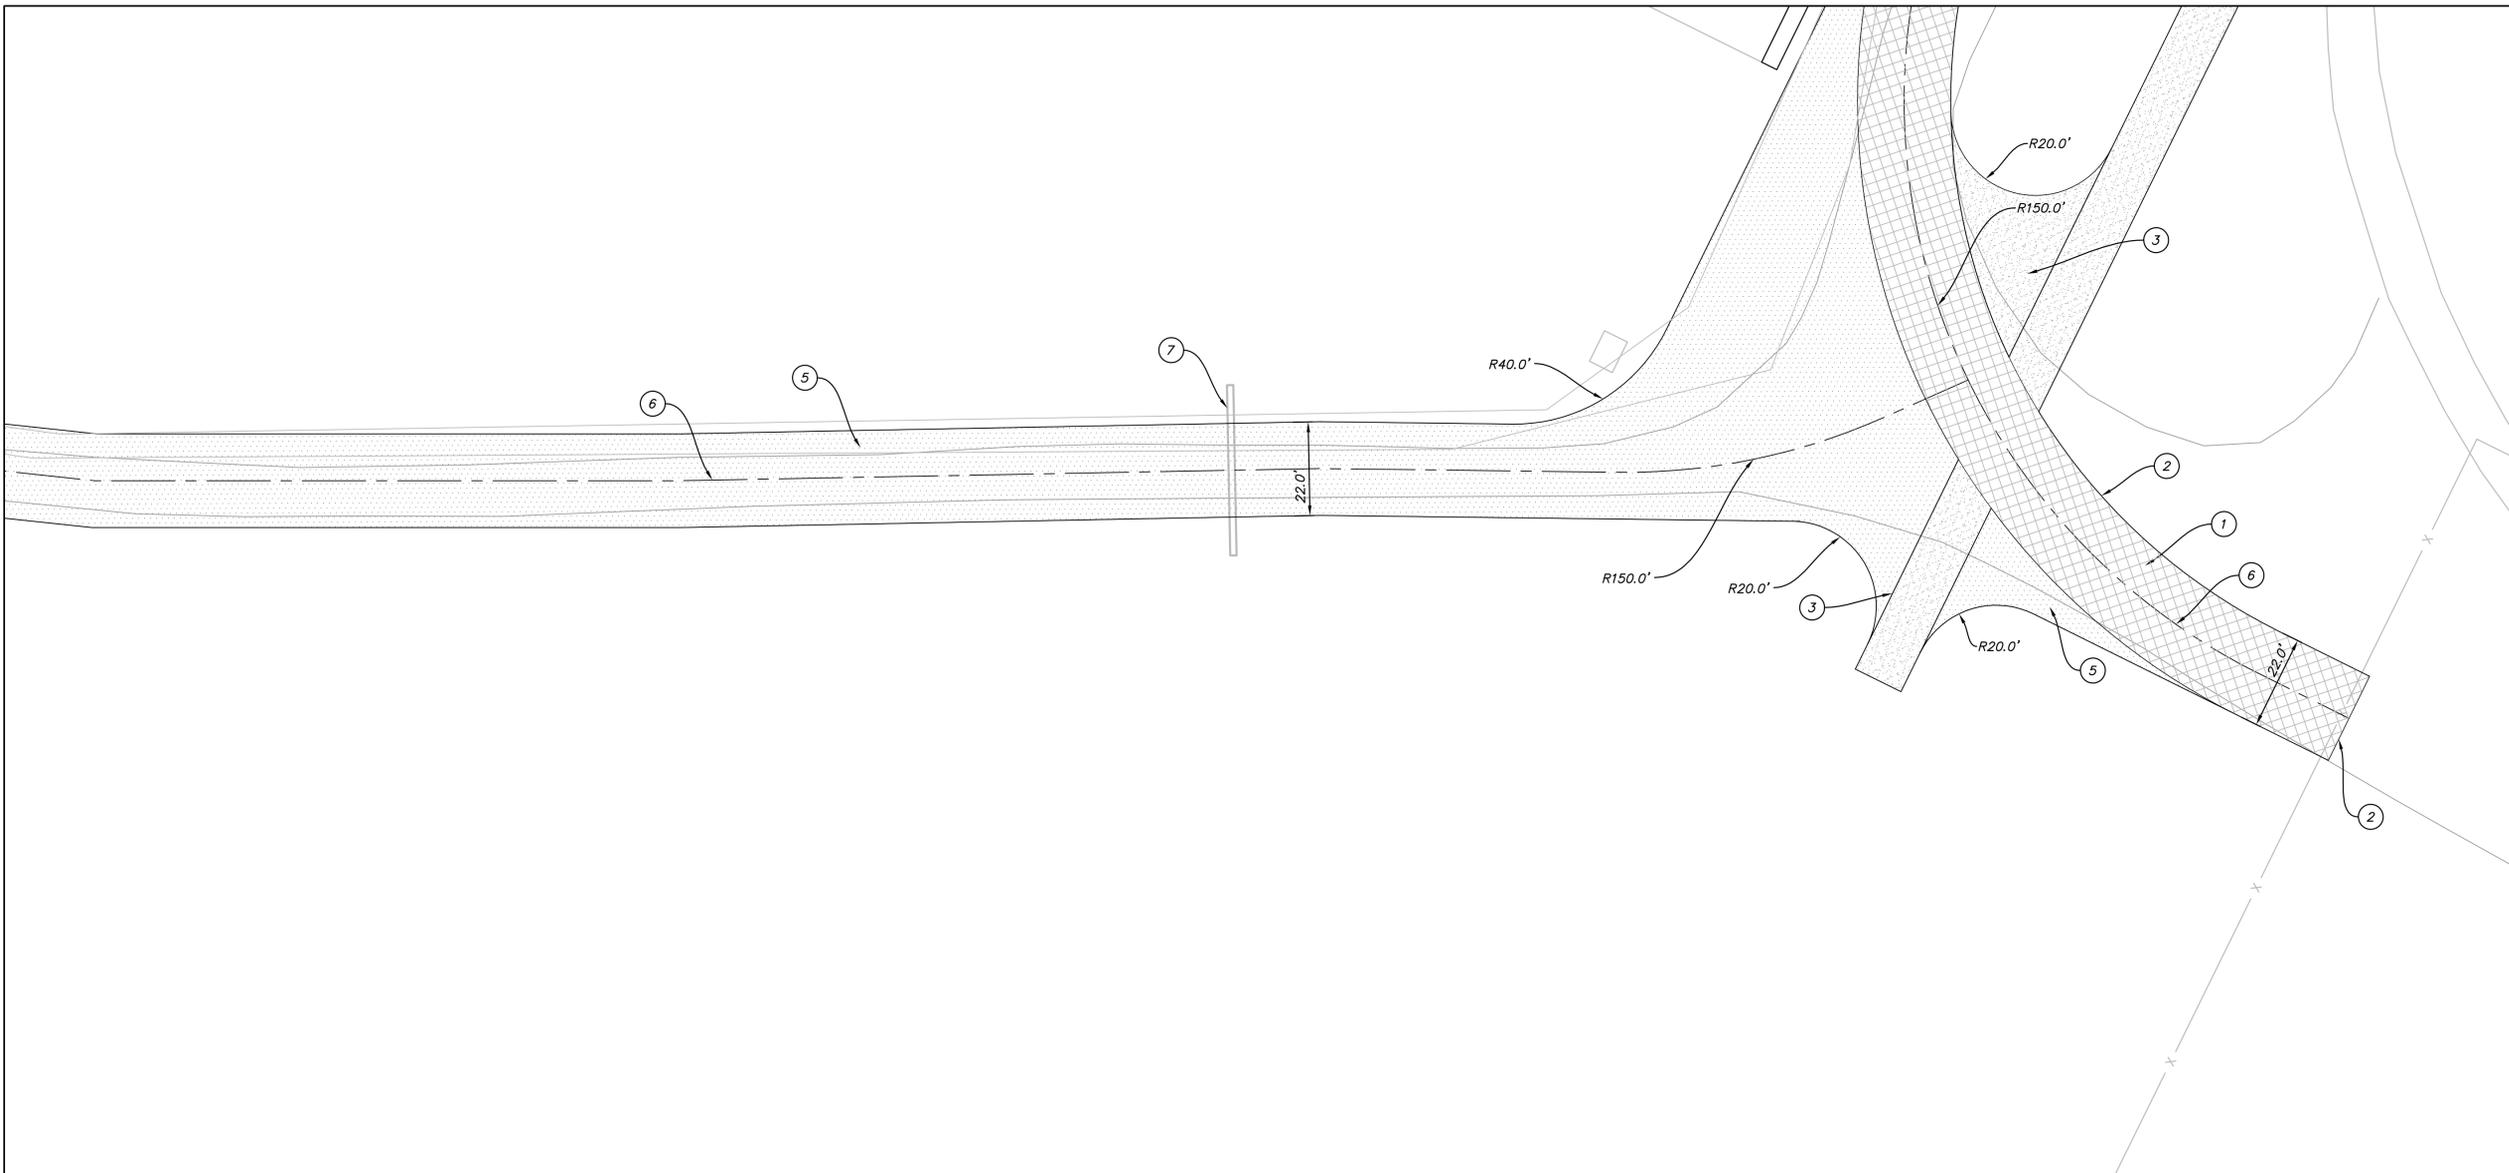

BASE BID



CREATED BY: NOLTE ASSOCIATES



SITE/LOCATION

CENTRAL UTAH
CORRECTIONAL
FACILITY
255 EAST 300 NORTH
GUNNISON, UTAH

PROJECT TITLE

ROADWAY
IMPROVEMENTS

MARK	DATE	DESCRIPTION
E	8/18/08	FINAL REVIEW FOR RE-BID
D	7/25/08	BID ADDENDUM #1
C	7/17/08	FINAL REVIEW - DFCM
B	6/26/08	90% REVIEW PLANS
A	6/12/08	CONCEPT PLANS

ISSUE TYPE: BID SET

ISSUE DATE: JUNE 2008

DFCM PROJECT NO: 08184110

CAD PROJECT NO: SLB0495

CAD DWG FILE: IP065P

DRAWN BY: CLN

CHK'D BY: CEM

COPYRIGHT: STATE OF UTAH

SHEET TITLE

BASE BID/
BID ALTERNATE #1

SHEET NUMBER

CD106

SHEET 6 OF 9

GENERAL NOTES



1. THIS FACILITY IS IN OPERATION 24 HOURS A DAY, 7 DAYS A WEEK. CONTRACTOR TO MAINTAIN ACCESS TO ALL ROADS AND PARKING LOTS THROUGHOUT CONSTRUCTION.
2. ALL WORK SHALL BE SCHEDULED THROUGH TERRY JACOBS (435) 528-3050 OR PAUL TAYLOR (435) 528-6482.
3. CONTRACTOR TO VERIFY LOCATION AND DEPTH OF ALL UTILITIES PRIOR TO ANY CONSTRUCTION OR EXCAVATION.
4. ALL WORK TO BE DONE ACCORDING TO LOCAL, COUNTY, STATE, AND FEDERAL GUIDELINES AS APPLICABLE, SPECIFICATION DETAILS.
5. NOTIFY OWNER 48 HOURS IN ADVANCE OF ANY WATER SHUT OFFS AND ANTICIPATED DURATION.
6. NO CHANGE IN DESIGN, LOCATION OR GRADE WILL BE MADE BY THE CONTRACTOR WITHOUT WRITTEN APPROVAL.
7. FOR EXISTING UTILITY INFORMATION AND LOCATION CONTACT PAUL TAYLOR (435) 528-6482.
8. ALL CONSTRUCTION SIGNAGE, BARRICADE, TRAFFIC CONTROL DEVICES, ETC., SHALL CONFORM TO THE LATEST EDITION OF THE M.U.C.T.D. CONTRACTOR WILL MAINTAIN SUCH SO THEY ARE PROPERLY PLACED AND VISIBLE AT ALL TIMES.
9. ALL ROAD AND PARKING STRIPING SHALL BE ACCOMPLISHED IN ACCORDANCE WITH DFCM, LOCAL, COUNTY, AND FEDERAL GUIDELINES AND THE LATEST EDITION ON THE M.U.T.C.D. AS APPLICABLE.
10. COORDINATE WITH OWNER FOR NECESSARY DEVEGATION ALONG SHOULDERS OF ROADWAY.

CONSTRUCTION NOTES


- ① CONSTRUCT 22' WIDE ASPHALT ROADWAY PER PAVEMENT SECTION B/CD109 WITH 2% CROSS SLOPE FROM CENTERLINE CROWN
- ② NEW ASPHALT TO MATCH EXISTING GRADE (TYP.)
- ③ BASE BID, ALTERNATE BID LIMIT LINE
- ④ SAW CUT (1' MIN.), TRIM, TACK AND JOIN NEW PAVEMENT TO EXISTING (TYP.)
- ⑤ PAINT 4" SOLID YELLOW CENTERLINE STRIPE
- ⑥ CONSTRUCT 22' WIDE ASPHALT ROADWAY PER PAVEMENT SECTION B/CD109 WITH 2% CROSS SLOPE FROM CENTERLINE CROWN
* BID ALTERNATE #2

LEGEND

	EXISTING BUILDING LINE
	EXISTING CURB AND GUTTER
	EXISTING EDGE OF PAVEMENT
	EXISTING SIDEWALK
	EXISTING FENCE
	PAVEMENT IMPROVEMENT AREA (BASE)
	PAVEMENT IMPROVEMENT AREA (ALT #2)
	EXISTING ASPHALT NOT TO BE IMPROVED
	DRAINAGE FLOW ARROW

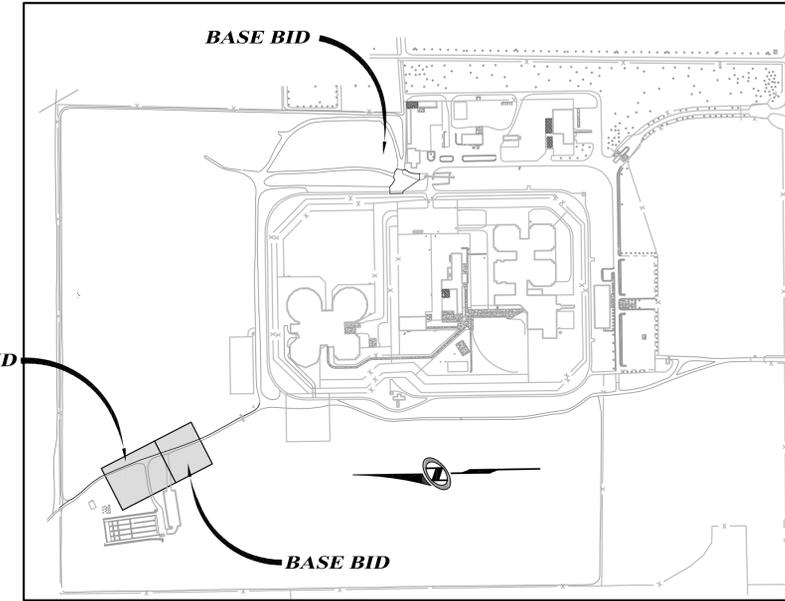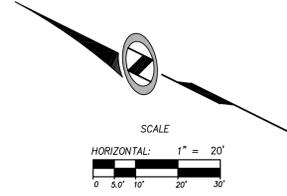

KEYMAP
N.T.S.

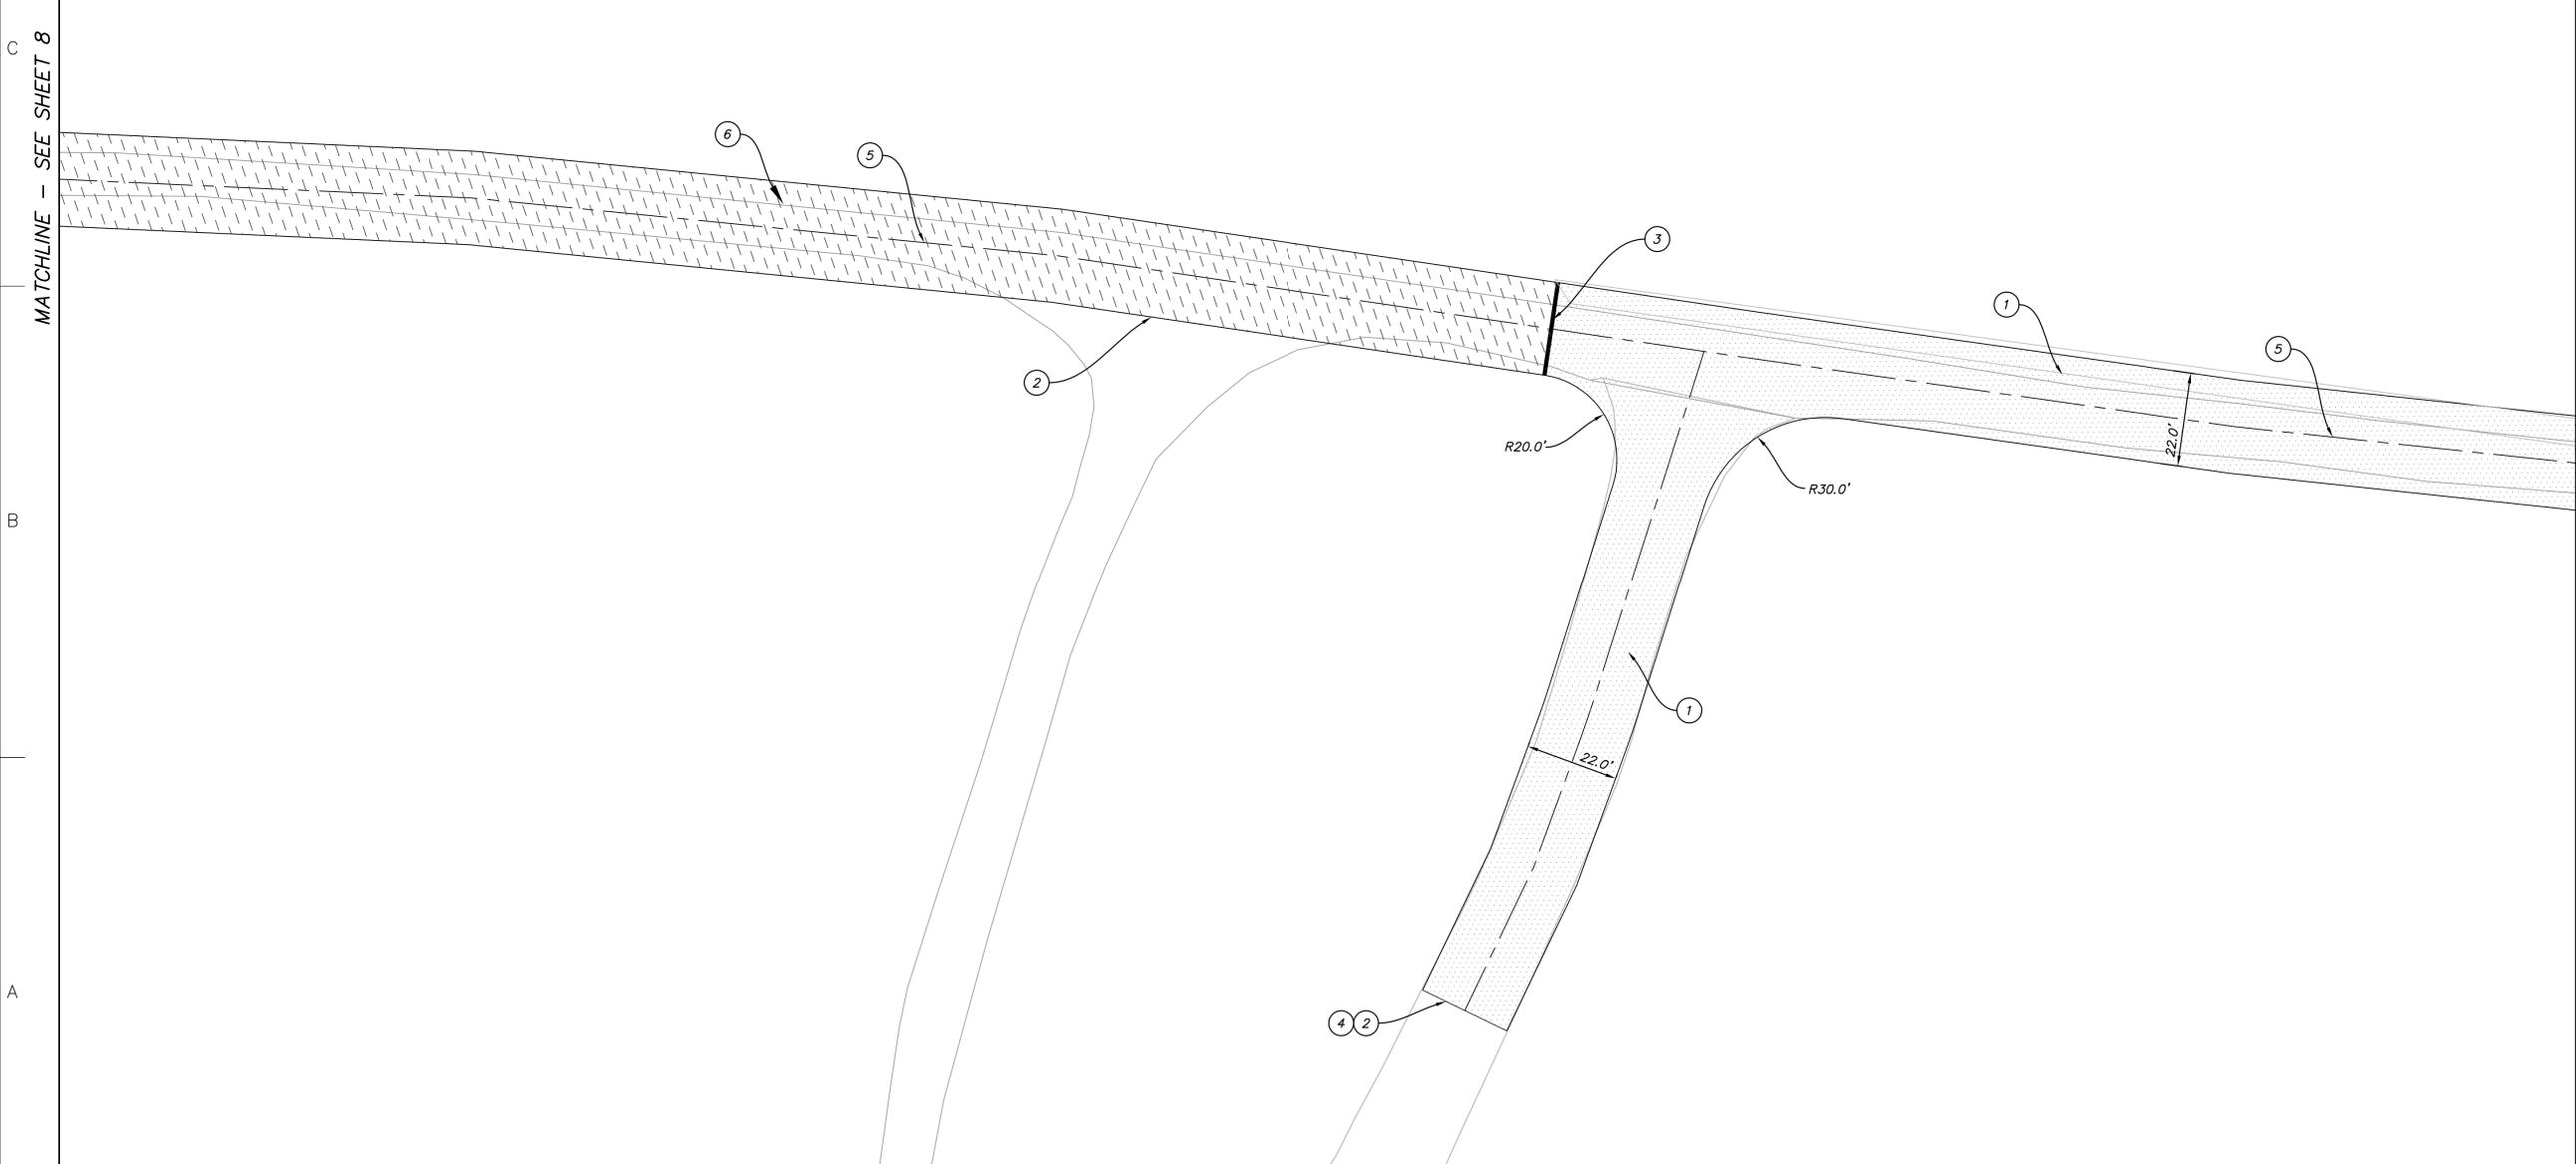


ALTERNATE BID

BASE BID



CREATED BY: NOLTE ASSOCIATES

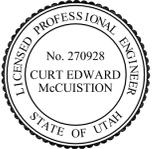

SITE/LOCATION

CENTRAL UTAH
CORRECTIONAL
FACILITY
255 EAST 300 NORTH
GUNNISON, UTAH

PROJECT TITLE

ROADWAY
IMPROVEMENTS

MARK	DATE	DESCRIPTION
E	8/18/08	FINAL REVIEW FOR RE-BID
D	7/25/08	BID ADDENDUM #1
C	7/17/08	FINAL REVIEW - DFCM
B	6/26/08	90% REVIEW PLANS
A	6/12/08	CONCEPT PLANS

ISSUE TYPE: BID SET

ISSUE DATE: JUNE 2008

DFCM PROJECT NO: 08184110

CAD PROJECT NO: SLB0495

CAD DWG FILE: IP07SP

DRAWN BY: CLN

CHK'D BY: CEM

COPYRIGHT: STATE OF UTAH

SHEET TITLE

BASE BID /
BID ALTERNATE #2

SHEET NUMBER

CD107

SHEET 7 OF 9




GENERAL NOTES

1. THIS FACILITY IS IN OPERATION 24 HOURS A DAY, 7 DAYS A WEEK. CONTRACTOR TO MAINTAIN ACCESS TO ALL ROADS AND PARKING LOTS THROUGHOUT CONSTRUCTION.
2. ALL WORK SHALL BE SCHEDULED THROUGH TERRY JACOBS (435) 528-3050 OR PAUL TAYLOR (435) 528-6482.
3. CONTRACTOR TO VERIFY LOCATION AND DEPTH OF ALL UTILITIES PRIOR TO ANY CONSTRUCTION OR EXCAVATION.
4. ALL WORK TO BE DONE ACCORDING TO LOCAL, COUNTY, STATE, AND FEDERAL GUIDELINES AS APPLICABLE, SPECIFICATION DETAILS.
5. NOTIFY OWNER 48 HOURS IN ADVANCE OF ANY WATER SHUT OFFS AND ANTICIPATED DURATION.
6. NO CHANGE IN DESIGN, LOCATION OR GRADE WILL BE MADE BY THE CONTRACTOR WITHOUT WRITTEN APPROVAL.
7. FOR EXISTING UTILITY INFORMATION AND LOCATION CONTACT PAUL TAYLOR (435) 528-6482.
8. ALL CONSTRUCTION SIGNAGE, BARRICADE, TRAFFIC CONTROL DEVICES, ETC., SHALL CONFORM TO THE LATEST EDITION OF THE M.U.C.T.D. CONTRACTOR WILL MAINTAIN SUCH SO THEY ARE PROPERLY PLACED AND VISIBLE AT ALL TIMES.
9. ALL ROAD AND PARKING STRIPING SHALL BE ACCOMPLISHED IN ACCORDANCE WITH DFCM, LOCAL, COUNTY, AND FEDERAL GUIDELINES AND THE LATEST EDITION ON THE M.U.T.C.D. AS APPLICABLE.
10. COORDINATE WITH OWNER FOR NECESSARY DEVEGATION ALONG SHOULDERS OF ROADWAY.


CONSTRUCTION NOTES

- ① CONSTRUCT 22' WIDE ASPHALT ROADWAY PER PAVEMENT SECTION B/CD109 WITH 2% CROSS SLOPE FROM CENTERLINE CROWN
- ② NEW ASPHALT TO MATCH EXISTING GRADE (TYP.)
- ③ CONSTRUCT ASPHALT PARKING LOT PER PAVEMENT SECTION B/CD109, SLOPE TO DRAIN, 2.00% MIN, EXCEPT IN DISABLED PARKING STALL, SEE NOTE 5 BELOW
- ④ 4" WHITE PARKING STALL STRIPES (SEE CONSTR. NOTE 9)
- ⑤ VAN ACCESSIBLE DISABLED PARKING STALL MARKING, SLOPE TO DRAIN, 0.50% MIN, 2.00% MAX.
- ⑥ VAN ACCESSIBLE DISABLED PARKING SIGN, SEE DETAIL D/CD109
- ⑦ CONSTRUCT 4' WIDE ADA COMPLIANT ASPHALT SIDEWALK TO CONNECT ACCESSIBLE PARKING TO EXISTING CONCRETE PAD, SECTION B/CD109, SLOPE TO DRAIN, 5.00% MAX.
- ⑧ PAINT 4" SOLID YELLOW CENTERLINE STRIPE

LEGEND

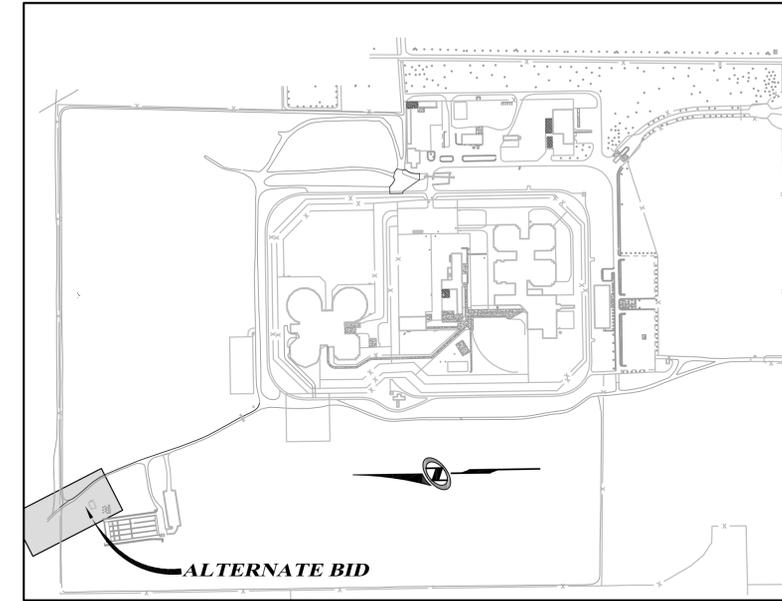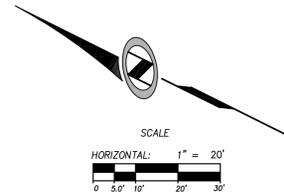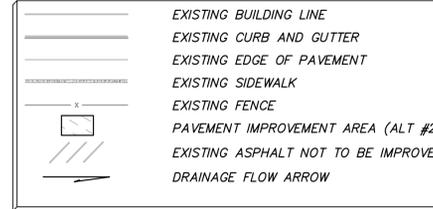

KEYMAP
N.T.S.

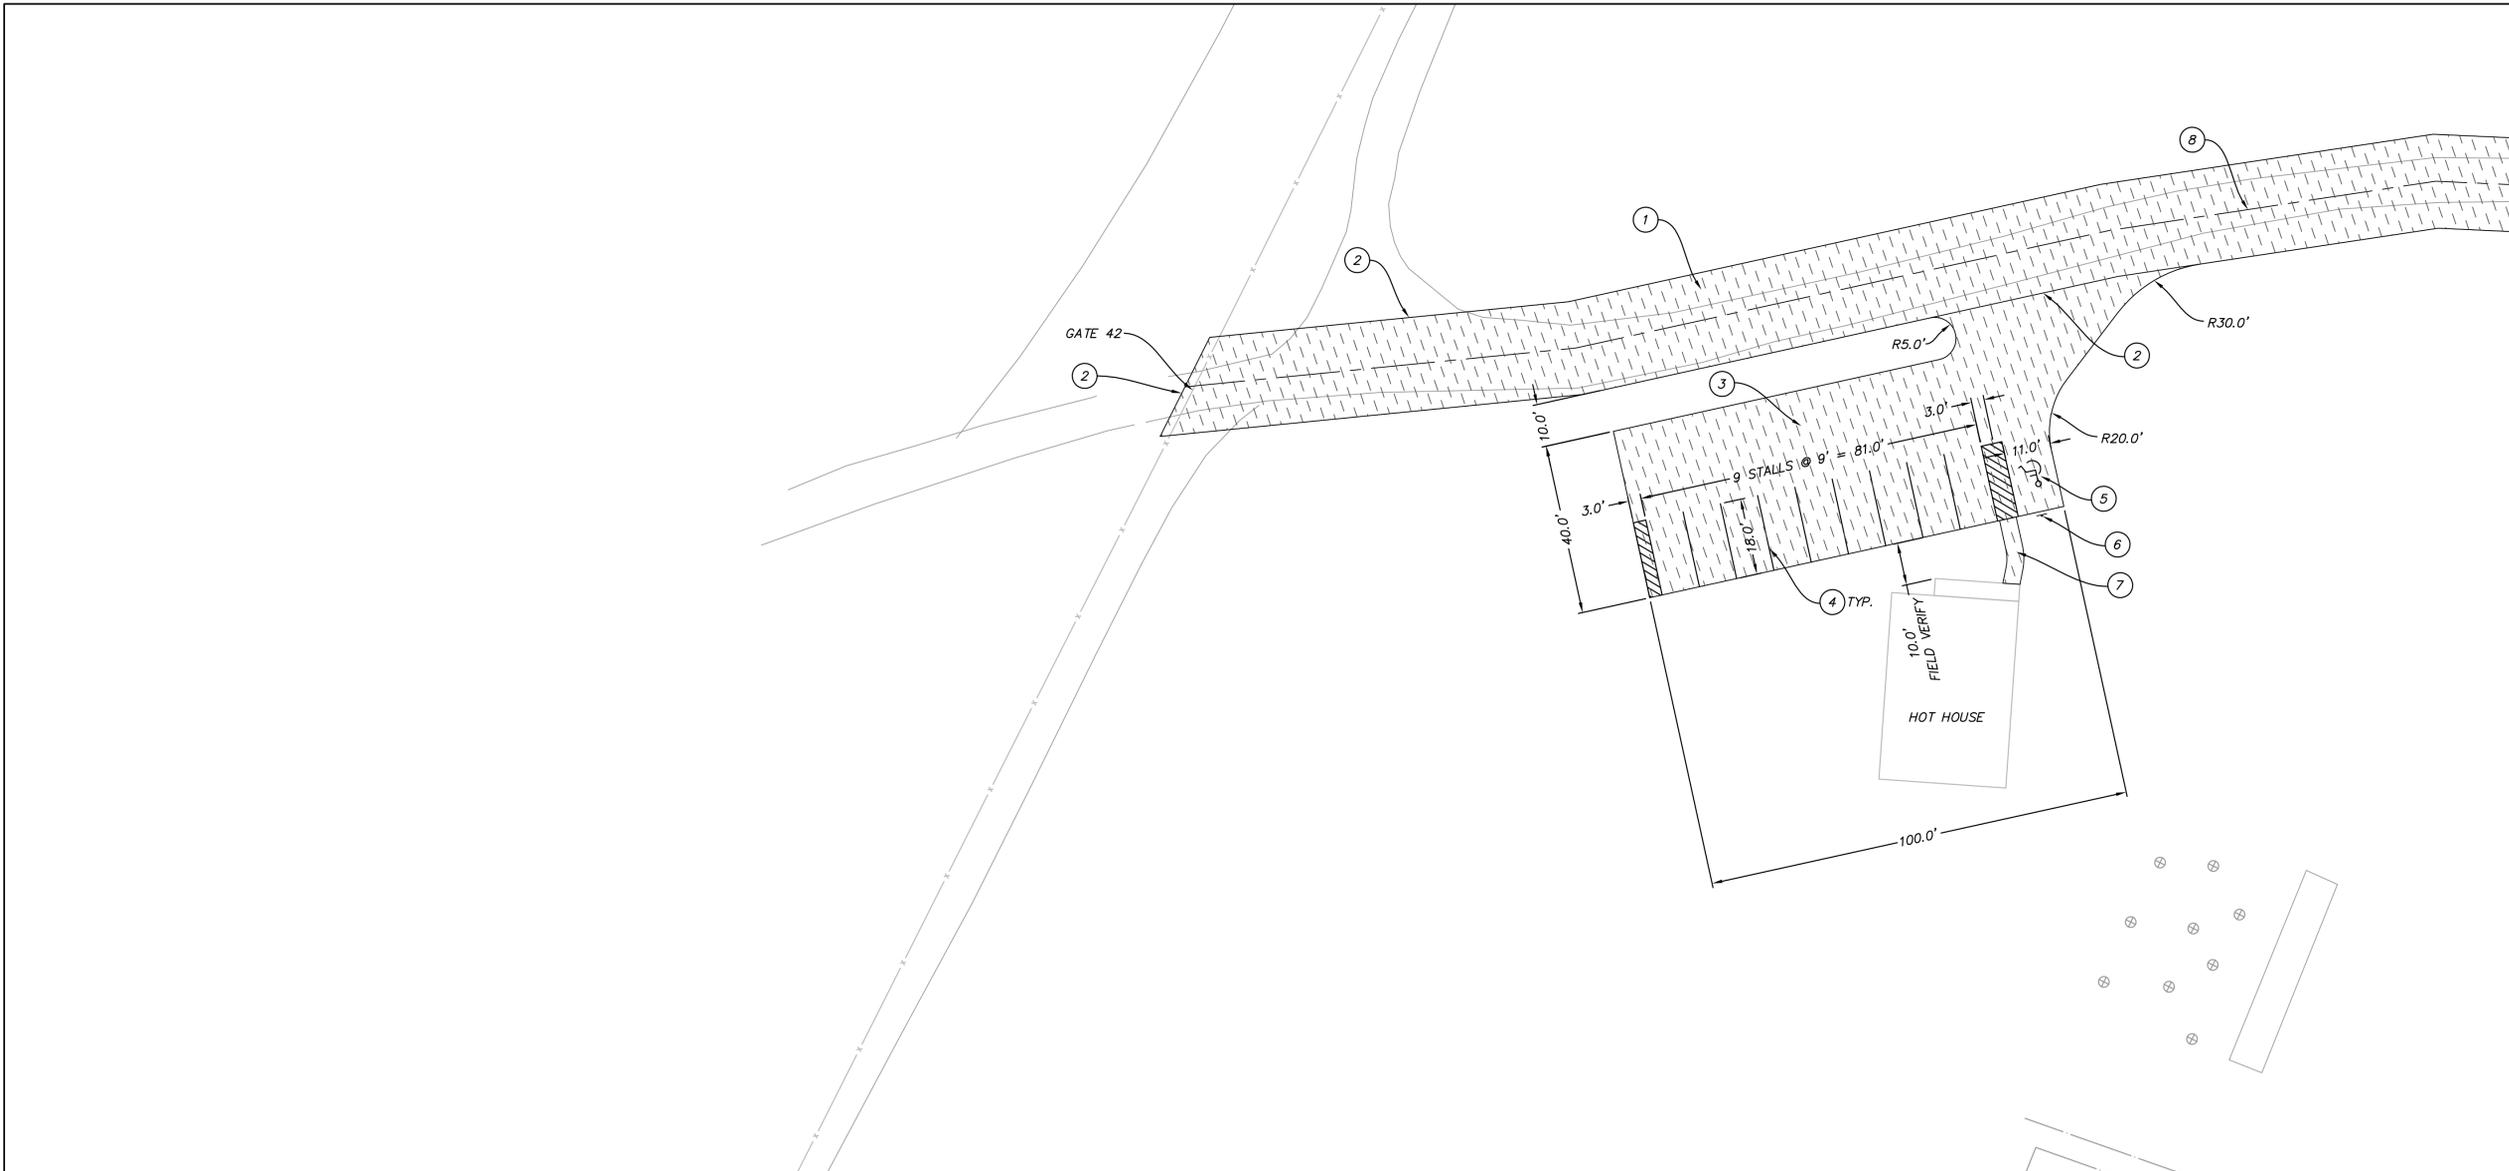

BASE BID

MATCHLINE - SEE SHEET 7



CREATED BY: NOLTE ASSOCIATES



PROJECT TITLE

CENTRAL UTAH
CORRECTIONAL
FACILITY
255 EAST 300 NORTH
GUNNISON, UTAH

PROJECT TITLE

ROADWAY
IMPROVEMENTS

MARK	DATE	DESCRIPTION
E	8/18/08	FINAL REVIEW FOR RE-BID
D	7/25/08	BID ADDENDUM #1
C	7/17/08	FINAL REVIEW - DFCM
B	6/26/08	90% REVIEW PLANS
A	6/12/08	CONCEPT PLANS

ISSUE TYPE: BID SET

ISSUE DATE: JUNE 2008

DFCM PROJECT NO: 08184110

CAD PROJECT NO: SLB0495

CAD DWG FILE: IPO8SP

DRAWN BY: CLN

CHK'D BY: CEM

COPYRIGHT: STATE OF UTAH


SHEET TITLE

BID ALTERNATE #2


SHEET NUMBER

CD108


SHEET 8 OF 9

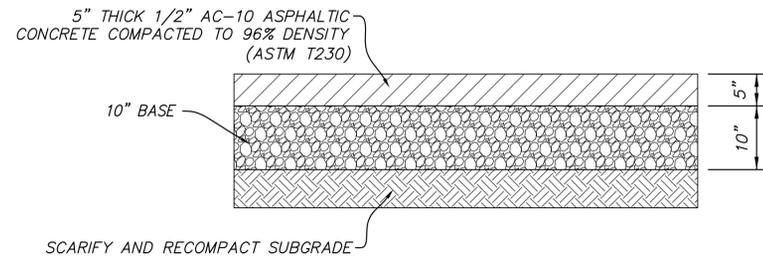


A HEAVY PAVEMENT SECTION
 VAR SCALE: N.T.S.

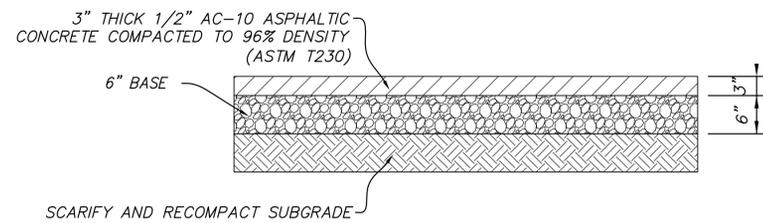

B LIGHT PAVEMENT SECTION
 VAR SCALE: N.T.S.

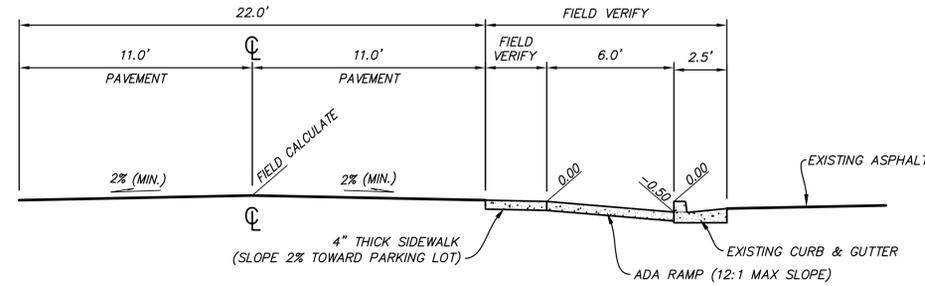


C CROSS SECTION
 SCALE: 1" = 4'

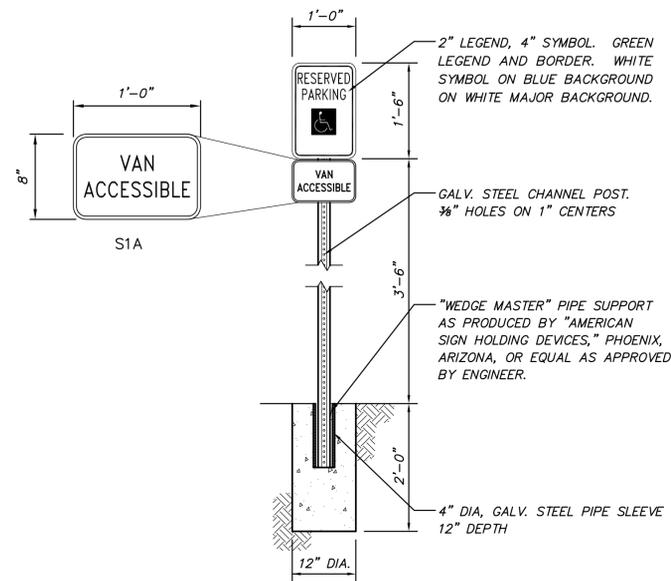

**D VAN ACCESSIBLE
 DISABLED PARKING SIGN DETAIL**
 SCALE: N.T.S.



CREATED BY: NOLTE ASSOCIATES

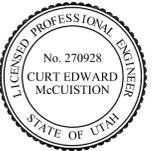

SITE/LOCATION

CENTRAL UTAH
 CORRECTIONAL
 FACILITY
 255 EAST 300 NORTH
 GUNNISON, UTAH

PROJECT TITLE

ROADWAY
 IMPROVEMENTS

MARK	DATE	DESCRIPTION
E	8/18/08	FINAL REVIEW FOR RE-BID
D	7/25/08	BID ADDENDUM #1
C	7/17/08	FINAL REVIEW - DFCM
B	6/26/08	90% REVIEW PLANS
A	6/12/08	CONCEPT PLANS

ISSUE TYPE: BID SET

ISSUE DATE: JUNE 2008

DFCM PROJECT NO: 08184110

CAD PROJECT NO: SLB0495

CAD DWG FILE: IP09DT

DRAWN BY: CLN

CHK'D BY: CEM

COPYRIGHT: STATE OF UTAH

SHEET TITLE

SECTIONS AND
 DETAILS

SHEET NUMBER

CD109

SHEET 9 OF 9