



State of Utah

JON M. HUNTSMAN, JR.
Governor

GARY R. HERBERT
Lieutenant Governor

Department of Administrative Services

KIMBERLY K. HOOD
Executive Director

Division of Facilities Construction and Management

DAVID G. BUXTON
Director

ADDENDUM #3

Date: March 12, 2009

To: Contractors

From: Vic Middleton, Project Manager, DFCM

Reference: Vernal Fieldhouse Tile Floor Replacement
Division of Parks & Recreation - Vernal, Utah
DFCM Project No. 08204510

Subject: **Addendum No. 3**

Pages	Addendum	1 page
	<u>Architects Addendum #1</u>	<u>2 pages</u>
	Total	3 pages

Note: *This Addendum shall be included as part of the Contract Documents. Items in this Addendum apply to all drawings and specification sections whether referenced or not involving the portion of the work added, deleted, modified, or otherwise addressed in the Addendum. Acknowledge receipt of this Addendum in the space provided on the Bid Form. Failure to do so may subject the Bidder to Disqualification.*

While we contend that SB220 should only be potentially applicable to a contract issued after the effective date of said bill, this is to clarify that for purposes of this contract, regardless of the execution or effective dates of this contract, the status of Utah Law and remedies available to the State of Utah and DFCM, as it relates to any matter referred to or affected by said SB220, shall be the Utah law in effect at the time of the issuance of this Addendum.


3.1 **SCHEDULE CHANGES** – There are no changes to the project schedule.

3.2 **GENERAL** - AJC Architects Addendum #1, please see attached.

Note: COLOR TILE SELECTION

The winning contractor may select an alternate manufacturer other than Dahl tile. The tile must be of equal or better quality and the color match must be as close or closer than the existing tile. The winning contractor must submit all color tile samples to the owner and have written approval prior to ordering the tile.

Utah!
Where ideas connect

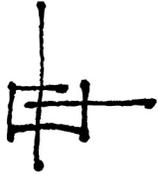

ajc architects

addendum

1

Utah Field House of Natural History State Park Museum

Utah State Parks / DFCM

Vernal, Utah

ajc architects project #: 0904

DFCM project #: 08204510

date: March 4, 2009


addendum
attachments: Sheet AE101 via pdf

The bidders on the above captioned project shall be governed by the following changes, additions, and/or deletions in the Drawings and Specifications. This Addendum shall be included as part of the Contract Documents.

1. Change tile colors as per attached.

END OF ADDENDUM

Jeff Nielsen

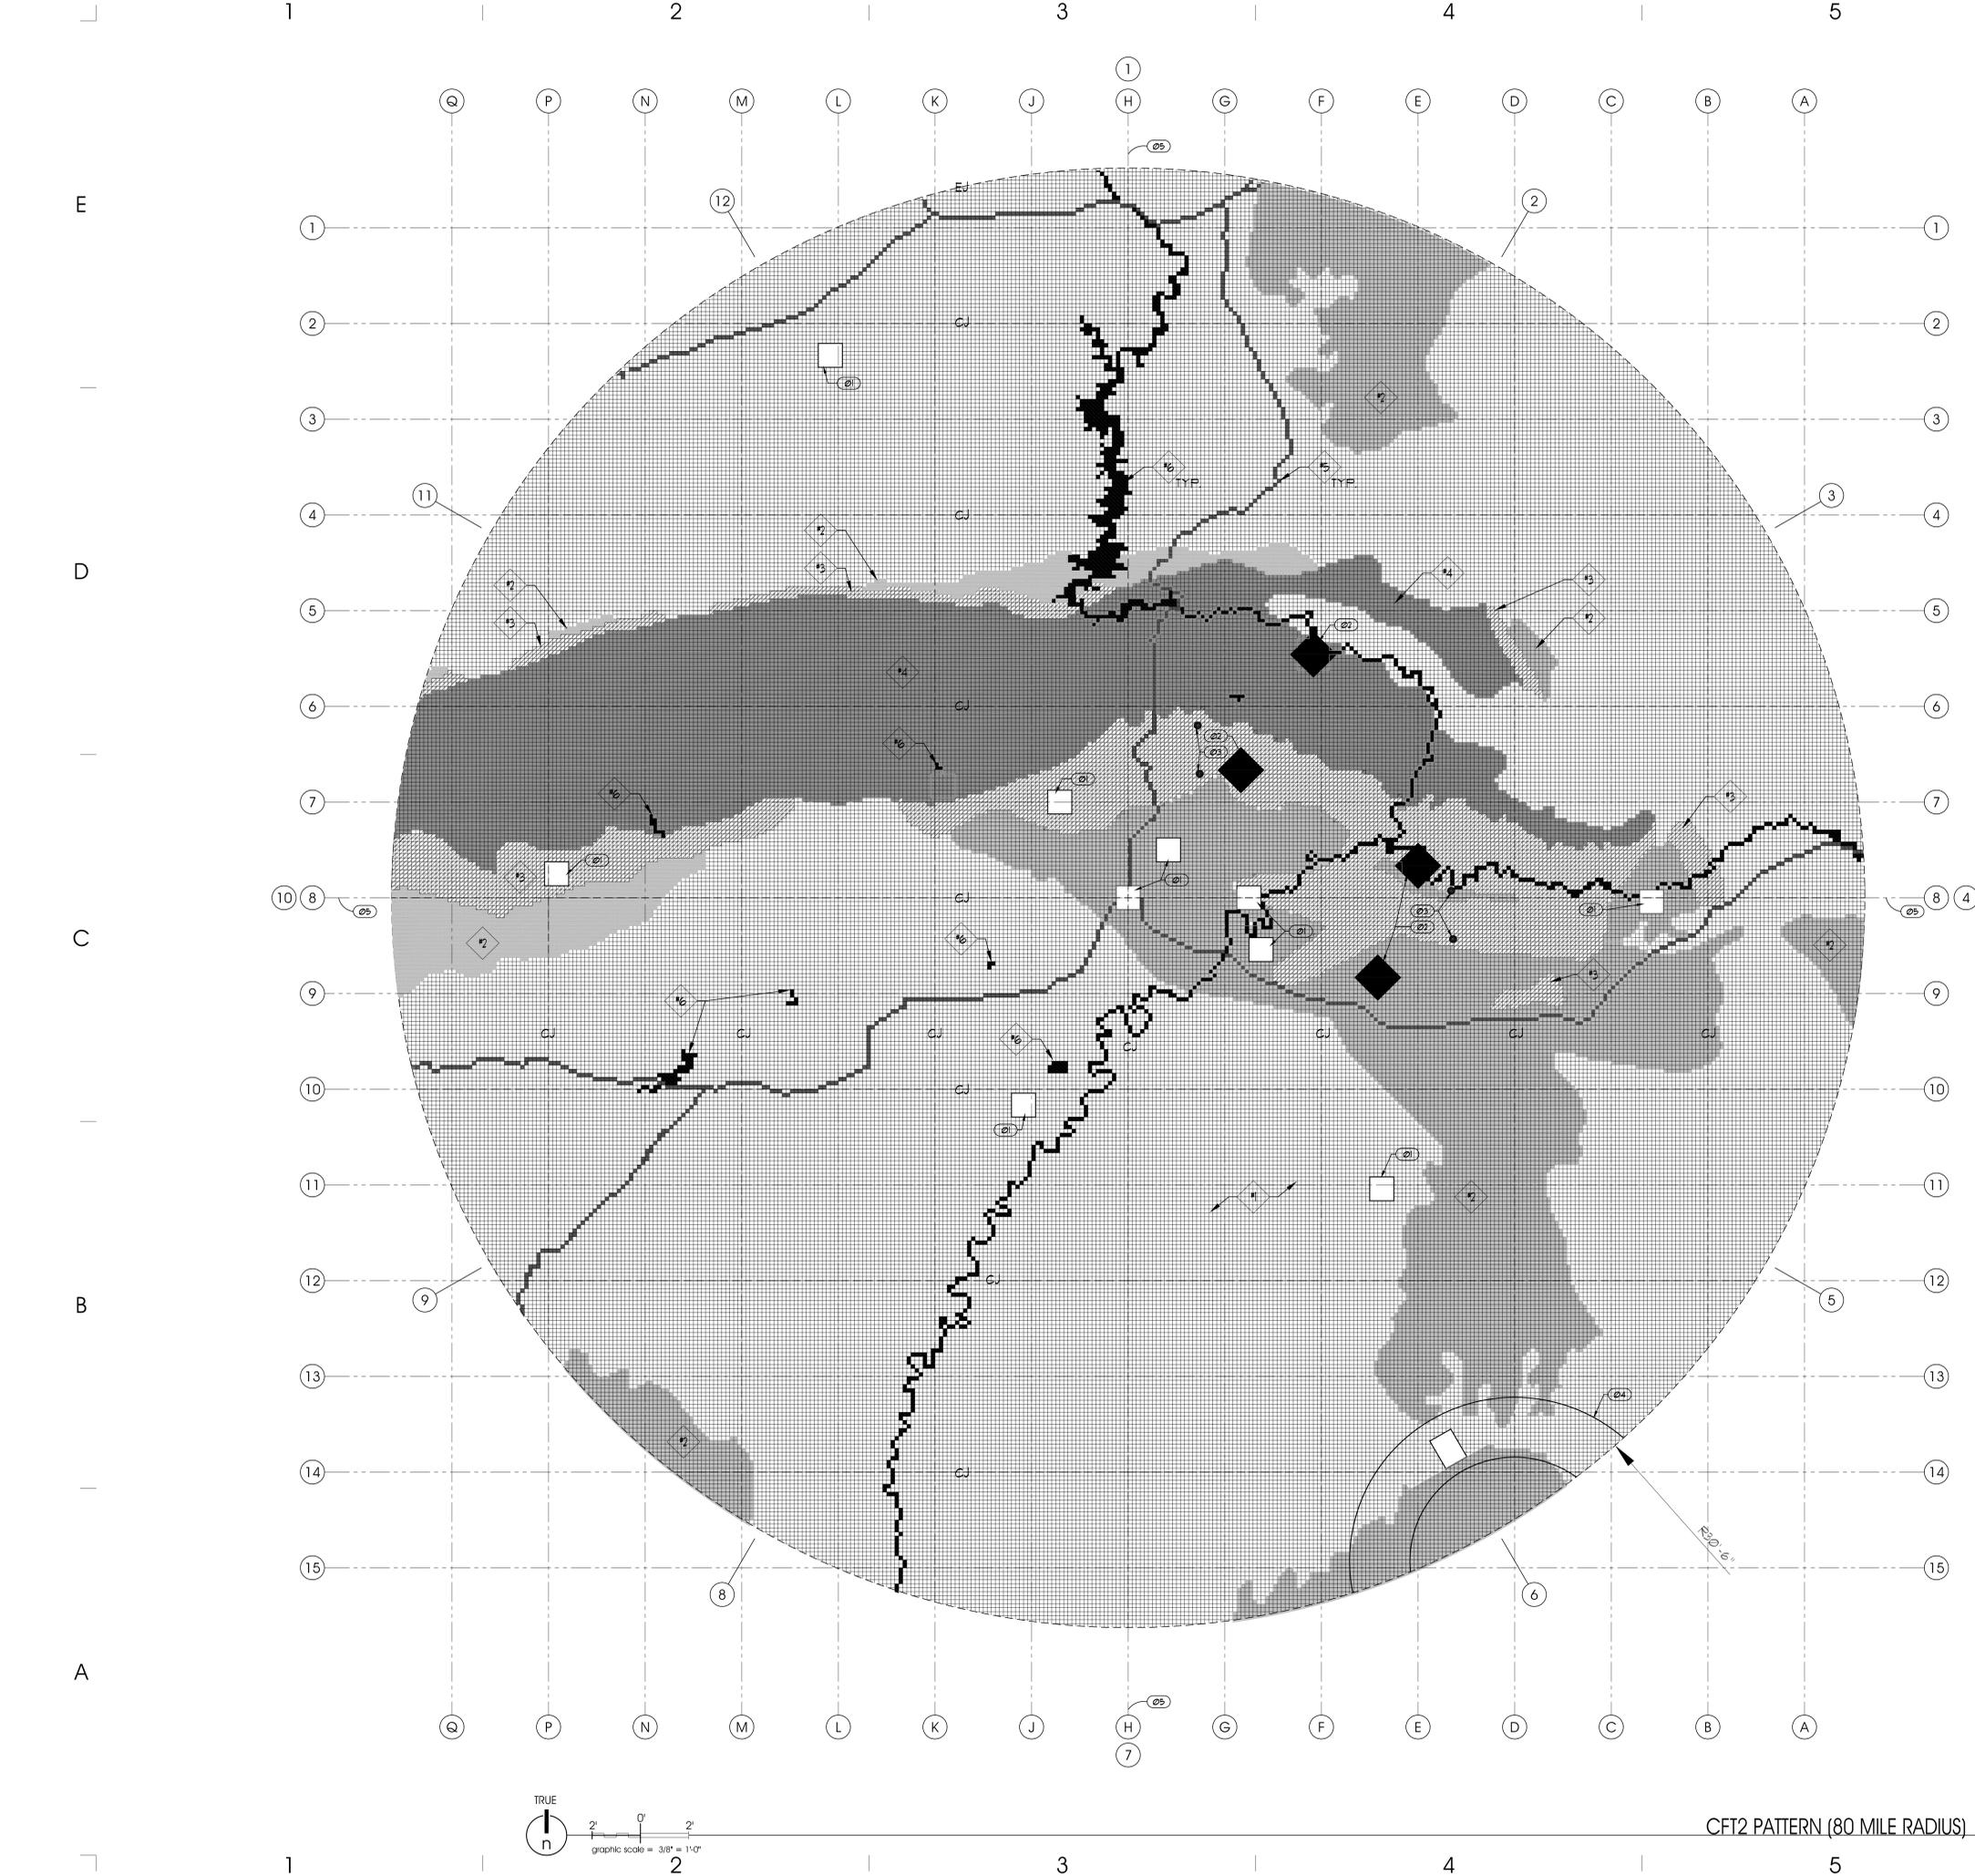

GENERAL NOTES AND LEGEND:

- SEE SHEET AE001 FOR GENERAL NOTES.
 - SEE COVER SHEET FOR DRAWING INDEX.
 - DO NOT SCALE DRAWINGS.
 - CONTRACTOR SHALL VERIFY ALL DIMENSIONS AND CONDITIONS BEFORE BEGINNING WORK AND SHALL REPORT TO THE ARCHITECT ANY ERRORS, INCONSISTENCIES OR OMISSIONS BEFORE BEGINNING WORK. SEE GENERAL NOTES AND SPECIFICATIONS.
 - THIS DRAWING IS TO SCALE SHOWING EACH 7'x7' TILE. UPON AWARD OF THE CONTRACT THE ARCHITECT WILL PROVIDE A LIST OF TILE PATTERNS OF THE ENTIRE TILE AREA FOR WORK TO BE COMPLETED IN EACH TILE PATTERN.
- EXPANSION JOINT # 8' O.C. EA WAY. SEE B6/AE101
- EXPANSION JOINT CONT. AROUND PERIMETER. SEE A6/AE101

KEYED NOTES:


- Ⓢ1 EXISTING 1" SQ. INLAY. THESE ARE ONE OF A KIND AND CANNOT BE REPRODUCED. REMOVE CAREFULLY AND REINSTALL.
- Ⓢ2 EXISTING SANDSTONE PEDESTALS SUPPORTING EXHIBIT PROTECT. PEDESTALS WILL REMAIN IN PLACE DURING DEMOLITION AND CONSTRUCTION.
- Ⓢ3 EXISTING POSTS OF EXHIBIT TABLE. REMOVE AND REINSTALL TABLE AT SAME LOCATION.
- Ⓢ4 EXISTING RECEPTION DESK. PROTECT.
- Ⓢ5 EXISTING CONTROL JOINT IN SLAB ARE ALONG GRIDS 8 & 4.

TILE LEGEND:


◆	CENOZOIC - D181 MUSTARD	2'x2'
◆	MESOZOIC - D141 GARDEN SPOT	2'x2'
◆	PALEOZOIC - D488 TRUE BLUE	2'x2'
◆	PRECAMBRIAN - D403 CHESTNUT	2'x2'
◆	ROAD - D433 CHARCOAL	2'x2'
◆	WATER - D023 GALAXY	2'x2'

GROUT COLOR TO BE MATCH EXISTING AND BE APPROVED BY THE ARCHITECT.

ALL COLORS ARE DAL TILE. ANY SUBSTITUTIONS MUST BE APPROVED BY THE ARCHITECT DURING THE BIDDING PHASE. NO SUBSTITUTIONS WILL BE PERMITTED AFTER CLOSE OF BIDDING.

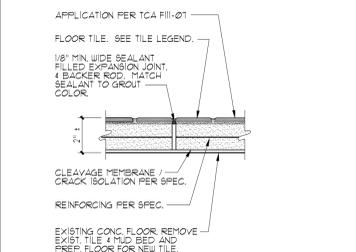

EXPANSION JOINT
3" = 1'-0"

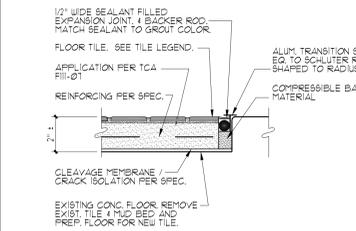

PERIMETER EXPANSION JOINT
3" = 1'-0"

ajc architects

703 east 1700 south
salt lake city, utah 84105
ph: 801.466.8818
fx: 801.466.4411
ajc@ajcarchitects.com

PROJECT DESCRIPTION

State of Utah
Department of Administrative Services

Division of Facilities
Construction & Management
4110 State Office Building
Salt Lake City, Utah 84114
Phone: (801) 538 - 3018
Fax: (801) 538 - 3267

Internet: <http://www.dfcu.utah.gov>

UTAH FIELD HOUSE OF NATURAL HISTORY STATE PARK MUSEUM TILE REPLACEMENT

470 EAST MAIN STREET
VERNAL, UTAH 84078
UTAH STATE PARKS AND RECREATION
1594 W NORTH TEMPLE
SALT LAKE CITY, UTAH 84114

TILE PLAN LEGEND DETAILS

REVISIONS

MARK	DATE	DESCRIPTION
△	03-04-09	TILE COLOR

ISSUE DATA

ISSUE DATE:	FEB. 2009
ISSUE TYPE:	CONDOC
DRAWN BY:	J. JONES
CAD FILE NAME:	00201AE603
DFCM PROJECT #	08204510
STATE PROPERTY #	00572
COPYRIGHT:	STATE OF UTAH

SHEET NUMBER:

AE101

PHOTOGRAPH BY THE HOUSE OF ARCHITECTURE FOR THE STATE OF UTAH