

CREATED BY: DFCM



COMPUTER AIDED DESIGN SERVICES  
DOCUMENT MANAGEMENT  
DESIGN - DRAFTING - STANDARDS  
PLOTING - SCANNING  
MODELING - GRAPHIC DESIGN

4110 STATE OFFICE BUILDING  
SALT LAKE CITY, UTAH 84114  
PHONE: (801) 537-9132  
FAX: (801) 538-3267

BUILDING NAME:

PROJECT TITLE:

**FOUNTAIN GREEN  
FISH HATCHERY  
SLURRY SEAL**


MARK	DATE	DESCRIPTION
ISSUE:		
DFCM PROJECT NO:	09162520	
CAD PROJECT NO:		
CAD DWG FILE:	TB-ASIZE.DWG	
DRAWN BY:	LVD	
CHK'D BY:	LVD	
COPYRIGHT:	STATE OF UTAH	


SHEET TITLE

**FOUNTAIN GREEN  
FISH HATCHERY**

SHEET NUMBER

**C-1**

SHEET 1 OF 2

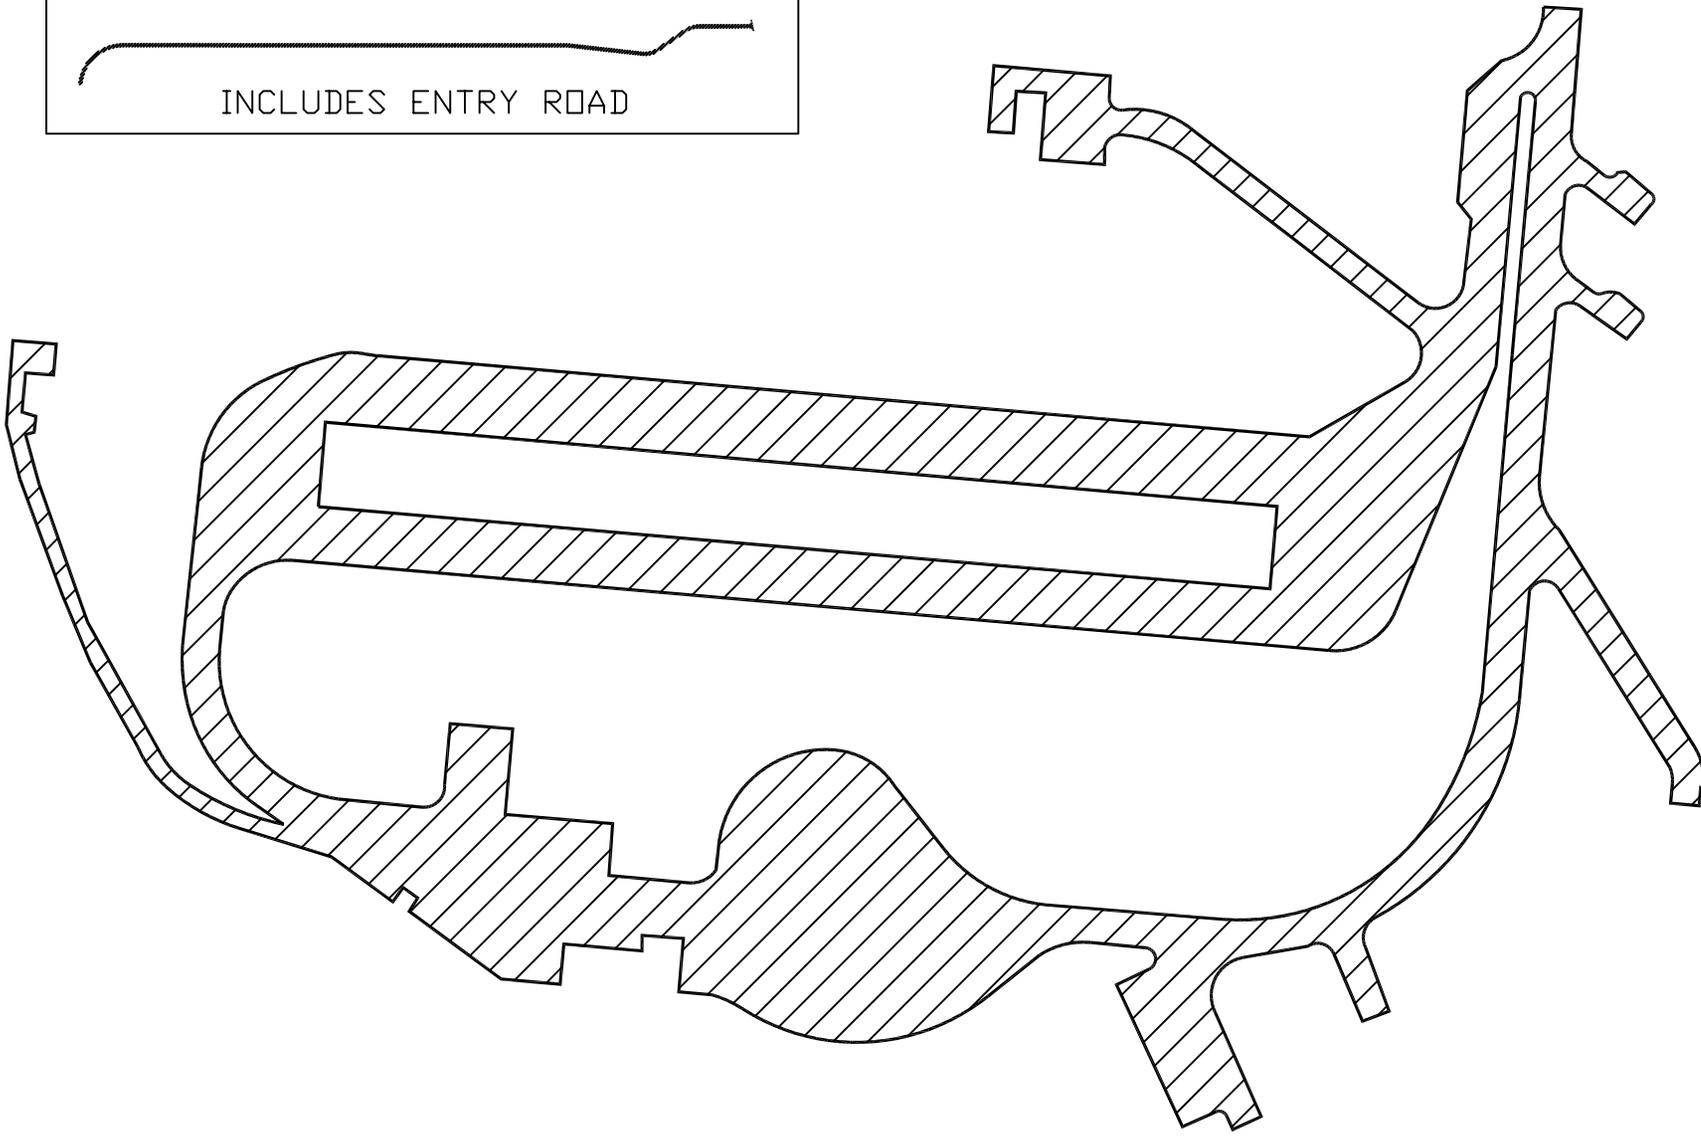

 APPROXIMATELY 307,000 SQ.FT. TOTAL

A

A

1

2

1

2