


UTAH STATE UNIVERSITY REGIONAL CAMPUS BUILDING TOPOGRAPHICAL AND FEATURE SURVEY

SCALE 1"=30'

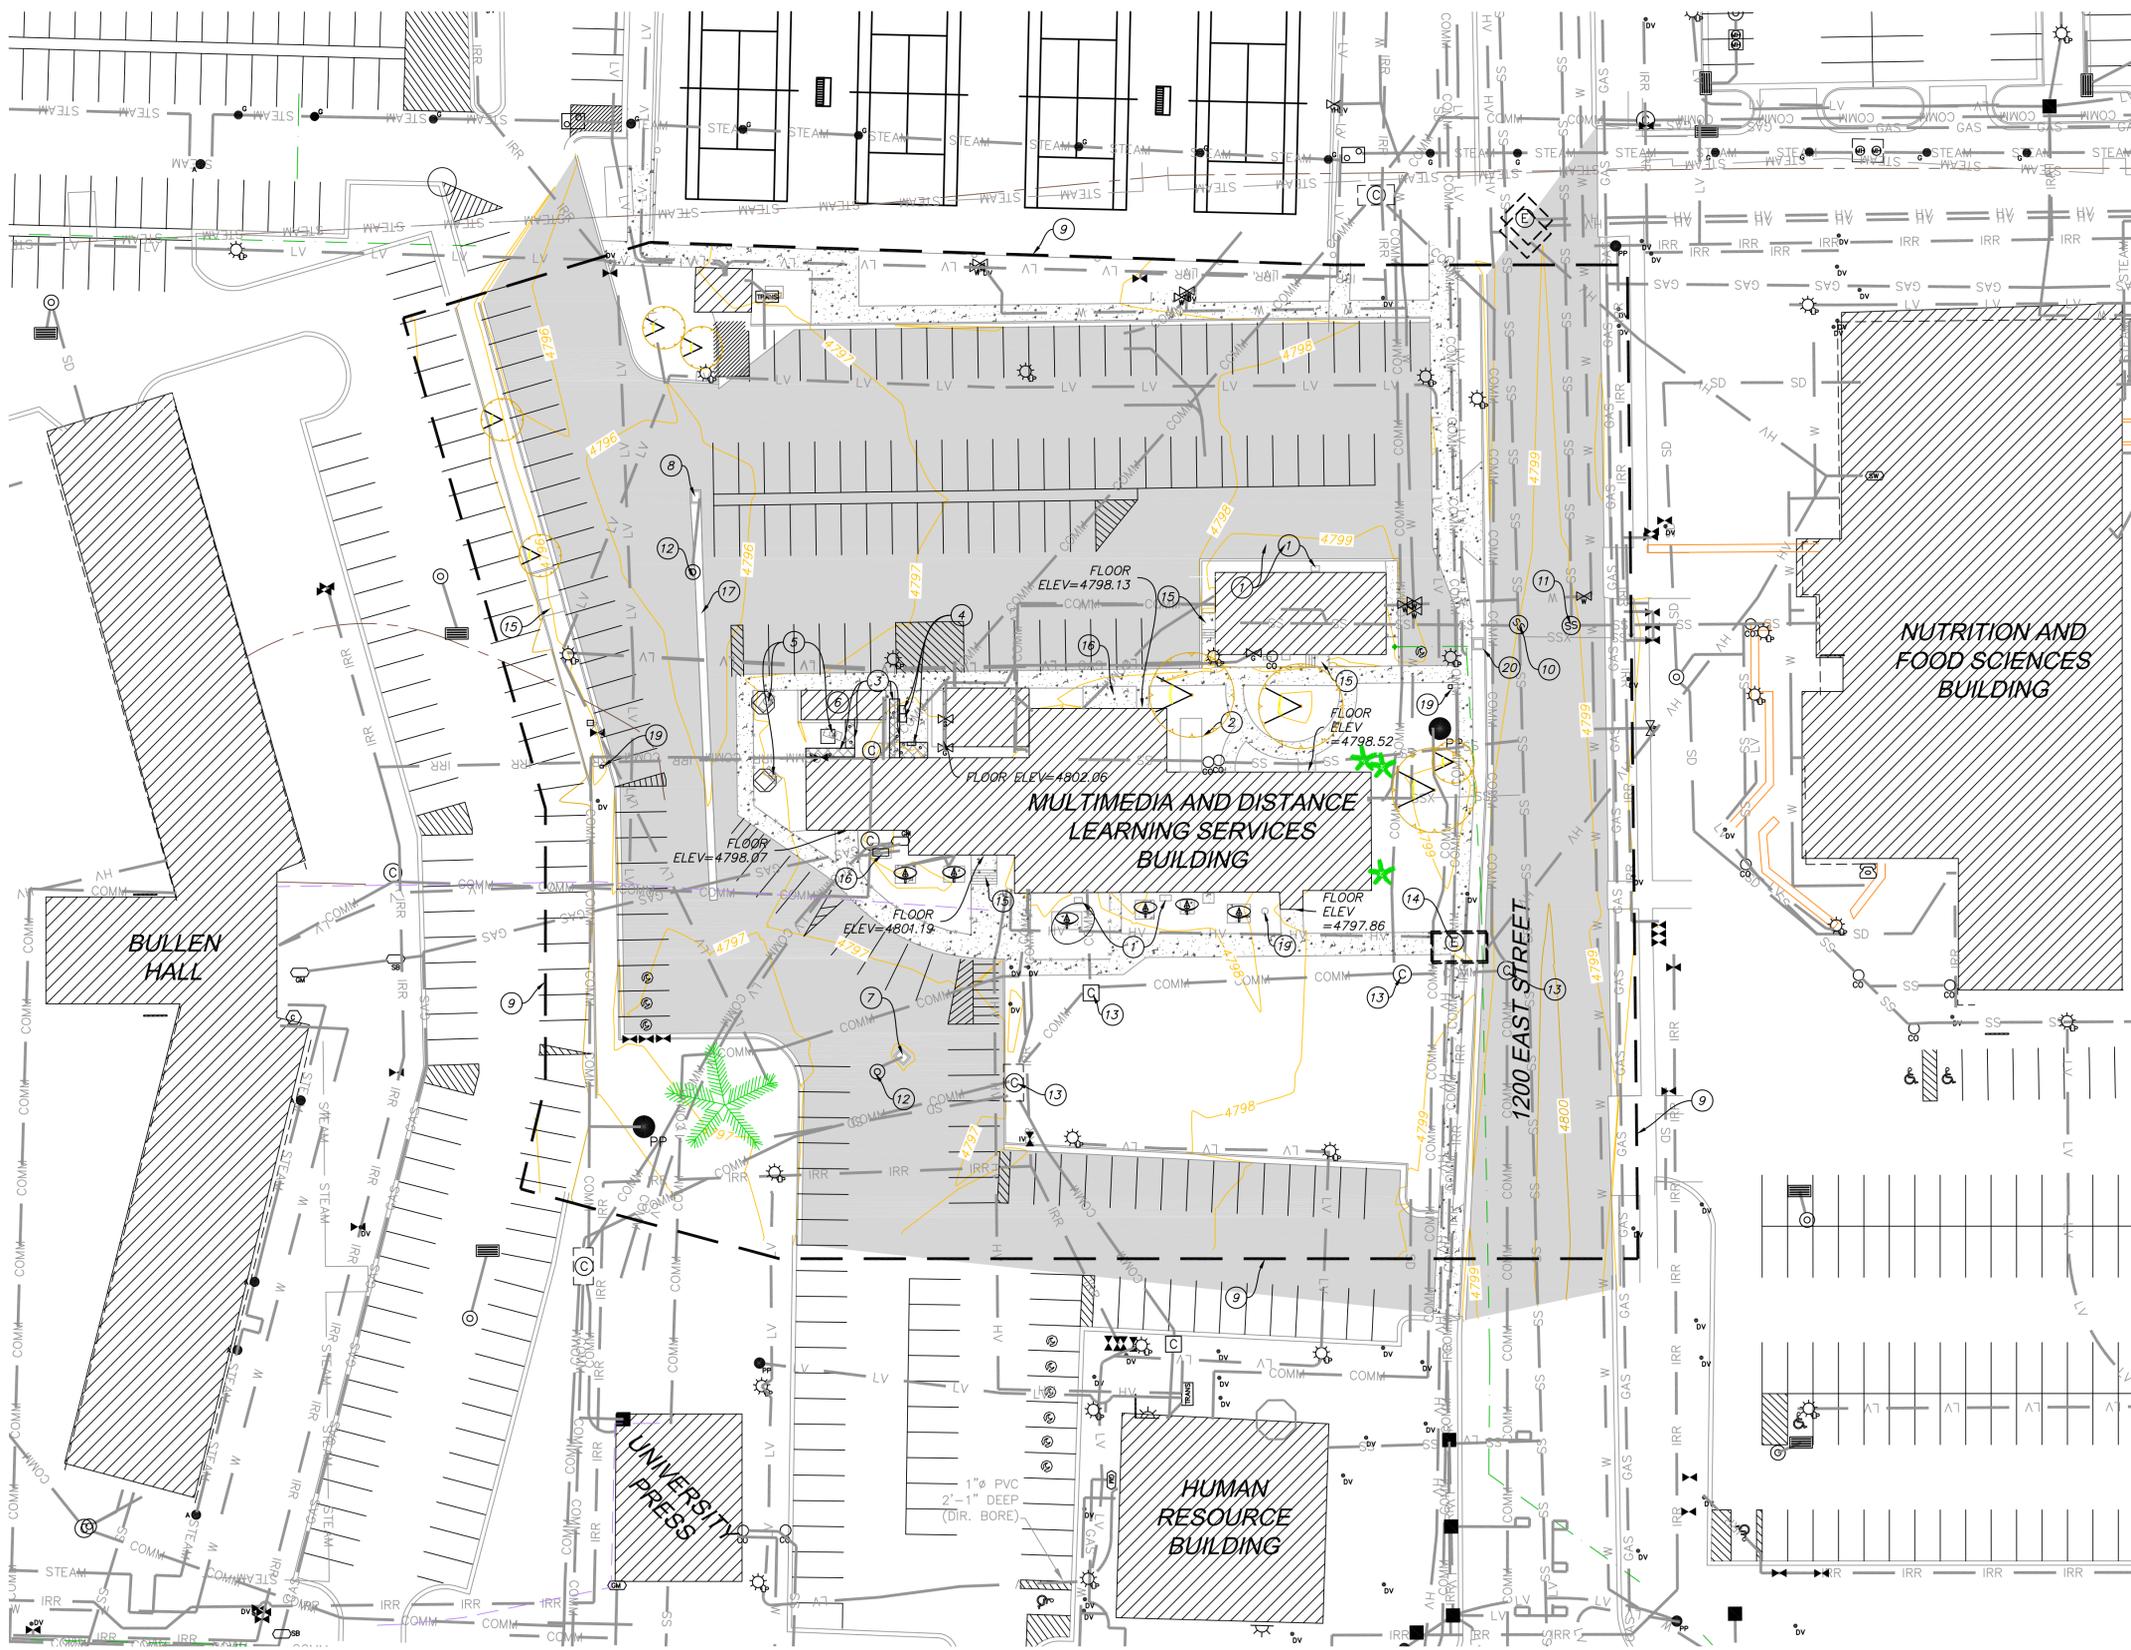

KEY NOTES:

1. EXISTING AIR CONDITIONER UNITS.
2. EXISTING MECHANICAL EQUIPMENT.
3. EXISTING COMMUNICATION RACKS AND POLES.
4. EXISTING COMMUNICATION BOXES.
5. EXISTING TMOBILE CELL TOWER CONCRETE FOUNDATION BASES.
6. EXISTING TMOBILE COMMUNICATION BUILDING.
7. EXISTING STORM DRAIN BOX:
GRATE = 4795.94
3" PIPE SOUTH = 4797.44
BOTTOM = 4792.79
8. EXISTING STORM DRAIN BOX:
GRATE = 4795.23
6" PIPE SOUTH = 4794.43
BOTTOM = 4792.43
9. TOPOGRAPHICAL AND FEATURE SURVEY SCOPE BOUNDARY. INFORMATION BEYOND THIS BOUNDARY WAS NOT VERIFIED. UTILITY LINE LOCATION SHOWN WITHIN THE SCOPE BOUNDARY WAS OBTAINED FROM UTAH STATE UNIVERSITY FACILITIES DEPARTMENT. CIVIL SOLUTIONS GROUP VALIDATED LOCATION OF LIGHT POLES, UTILITY MANHOLES, DRAINS, WATER METERS, VALVES, FENCES, CURBS, SIDEWALKS, AND OTHER SURFACE FEATURES. CIVIL SOLUTIONS GROUP CANNOT VALIDATE OR ENSURE THAT UNDERGROUND UTILITIES SHOWN ON THIS MAP ARE ACCURATE.
10. SEWER MANHOLE #1 (APPEARS ABANDONED)
RIM = 4799.00
IE OUT 8" NORTH = 4791.03
11. SEWER MANHOLE #2
RIM = 4799.18
IE OUT 8" NORTH = 4787.08
12. EXISTING SLUMP
13. EXISTING COMMUNICATION MANHOLE.
14. EXISTING ELECTRICAL MANHOLE
15. EXISTING STEPS
16. EXISTING GENERATOR
17. EXISTING WATERWAY.
18. EXISTING SATELLITE POLE BASE.
19. EXISTING TELEPHONE BOX
20. EXISTING CONCRETE BOX

GENERAL NOTES:

1. THE ELEVATION AND COORDINATE DATA IS BASED UPON THE LOGAN CITY GIS/GPS MONUMENT SYSTEM. THE SURVEY IS TIED TO THE MONUMENT LOCATED AT THE CORNER OF 1400 NORTH 800 EAST.
2. CIVIL SOLUTIONS GROUP CANNOT VALIDATE THE ACCURACY OF THE UNDERGROUND UTILITY INFORMATION SHOWN ON THIS SURVEY. THE UNDERGROUND UTILITY INFORMATION WAS COMPILED BY UTAH STATE UNIVERSITY FACILITIES DEPARTMENT. CIVIL SOLUTIONS GROUP VERIFIES THE ACCURACY OF THE SURFACE FEATURES AND ELEVATIONS WITHIN THE SURVEY SCOPE BOUNDARY.

LEGEND

	BOUNDARY
	RIGHT-OF-WAY/PARCEL LINE
	EX. STORM DRAIN LINE
	EX. COMMUNICATION LINE
	EX. GAS LINE
	EX. UNDERGROUND POWER
	EX. SEWER LINE
	EX. WATER LINE
	EX. LOW VOLTAGE POWER
	EX. HIGH VOLTAGE POWER
	EX. IRRIGATION MAIN
	5440 CONTOUR MINOR EXISTING
	5440 CONTOUR MAJOR EXISTING
	EXISTING ASPHALT
	EXISTING BUILDING
	SURVEY SCOPE LINE
	EXISTING CURB AND GUTTER
	EXISTING SATELLITE
	EXISTING LIGHT POLE
	EXISTING FENCE
	EXISTING CONIFER TREE
	EXISTING DECIDUOUS TREE
	EXISTING CONCRETE

civilsolutionsgroup inc.

2 NORTH MAIN SUITE 7
PROVIDENCE, UT 84321
P: 435.213.3762
F: 435.213.3778
www.civilsolutionsgroup.net

**USU REGIONAL CAMPUS BUILDING
TOPOGRAPHICAL AND
FEATURE SURVEY**
1200 EAST 800 NORTH LOGAN, UT 84321

MARK:	DATE:	DESCRIPTION:

PROJECT #: 500-1001
DRAWN BY: D. MACFARLANE
ISSUED: SEPTEMBER 28, 2010

**TOPO AND
FEATURE SURVEY**