



State of Utah

GARY R. HERBERT
Governor

GREGORY S. BELL
Lt. Governor

Department of Administrative Services

KIMBERLY K. HOOD
Executive Director

Division of Facilities Construction and Management

RICHARD P. AMON
Interim Director

ADDENDUM NO. 2

Date: August 28, 2013

To: Contractors

From: Wayne Smith– Project Manager

Reference: Camp Williams South Garrison Infrastructure Phase I
UNG - Riverton, Utah
DFCM Project No. 13240480

Subject: **Addendum No. 2**

Addendum	4 pages
<u>Revised Cost Proposal</u>	<u>2 pages</u>
Total	6 pages

Note: This Addendum shall be included as part of the Contract Documents. Items in this Addendum apply to all drawings and specification sections whether referenced or not involving the portion of the work added, deleted, modified, or otherwise addressed in the Addendum. Acknowledge receipt of this Addendum in the space provided on the Bid Form, if applicable. Failure to do so may subject the Bidder to Disqualification.

2.1 SCHEDULE CHANGES: There are no changes to the project schedule.

2.2 GENERAL: Revised Cost Proposal adding two additive alternates. Revised drawings.

ADDENDUM NO. 2

CAMP WILLIAMS DESIGN/BUILD PHASE I

Scope Description

There will be three distinct components to this Design/Build Project. A Base Bid, a Bid Alternate No.1 and a Bid Alternate No. 2

BASE BID:

Design/build the extension of 2nd Street as shown on the attached drawing (Drawing EX-1). The roadway design/build will include an offset round-about connecting Camp Williams Avenue to 2nd Street north and south, the extension of Oregon Avenue east to connect with Officer Street and extending southerly to connect with Readiness Way and the “not to be asphalted” extension to Lower Garrison.

The Base Bid will include the connection and installation of fiber optic cables and electrical lines. Lighting along the Base Bid constructed roadways will include street light pedestals to meet the Design Guidelines. Street lighting poles, wiring and fixtures should be an additive to the Base Bid Option.


BID ALTERNATE NO. 1:

The bid additive No. 1 road work will begin at the intersection of Readiness Way and the new extension of Officers Street. It is assumed initially the route of the roadway as designed and constructed will follow the alignment of an existing road and tie into the access road to the State’s law enforcement track and training facility which terminates at Mink Road. A canal crossing will be required and design and construction of the crossing will be adapted from existing design instruments provided by the Owner. The road section should be in accordance with the geotechnical recommendations provided and with the design guidelines and criteria of the Utah National Guard. The final surface shall be granular/gravel not HMA. (See Drawing EX-1)

BID ALTERNATE NO. 2


Bid Alternate No. 2 consists of road and roadside improvements mostly along Officer Street to include roadway and parking area improvements and delineations. The area is largely asphalt surfaced so the optimum final solutions of the design/build process should be a better defined and improved roadway and parking elements while maximizing the value of new and existing features. The bid for Additive Alternate No. 2 should be in dollars per square foot. (See Drawing EX-1)

P:\6560_UNG Camp Williams\Civil\GIS\Mapping\Design_Build_Overall.mxd

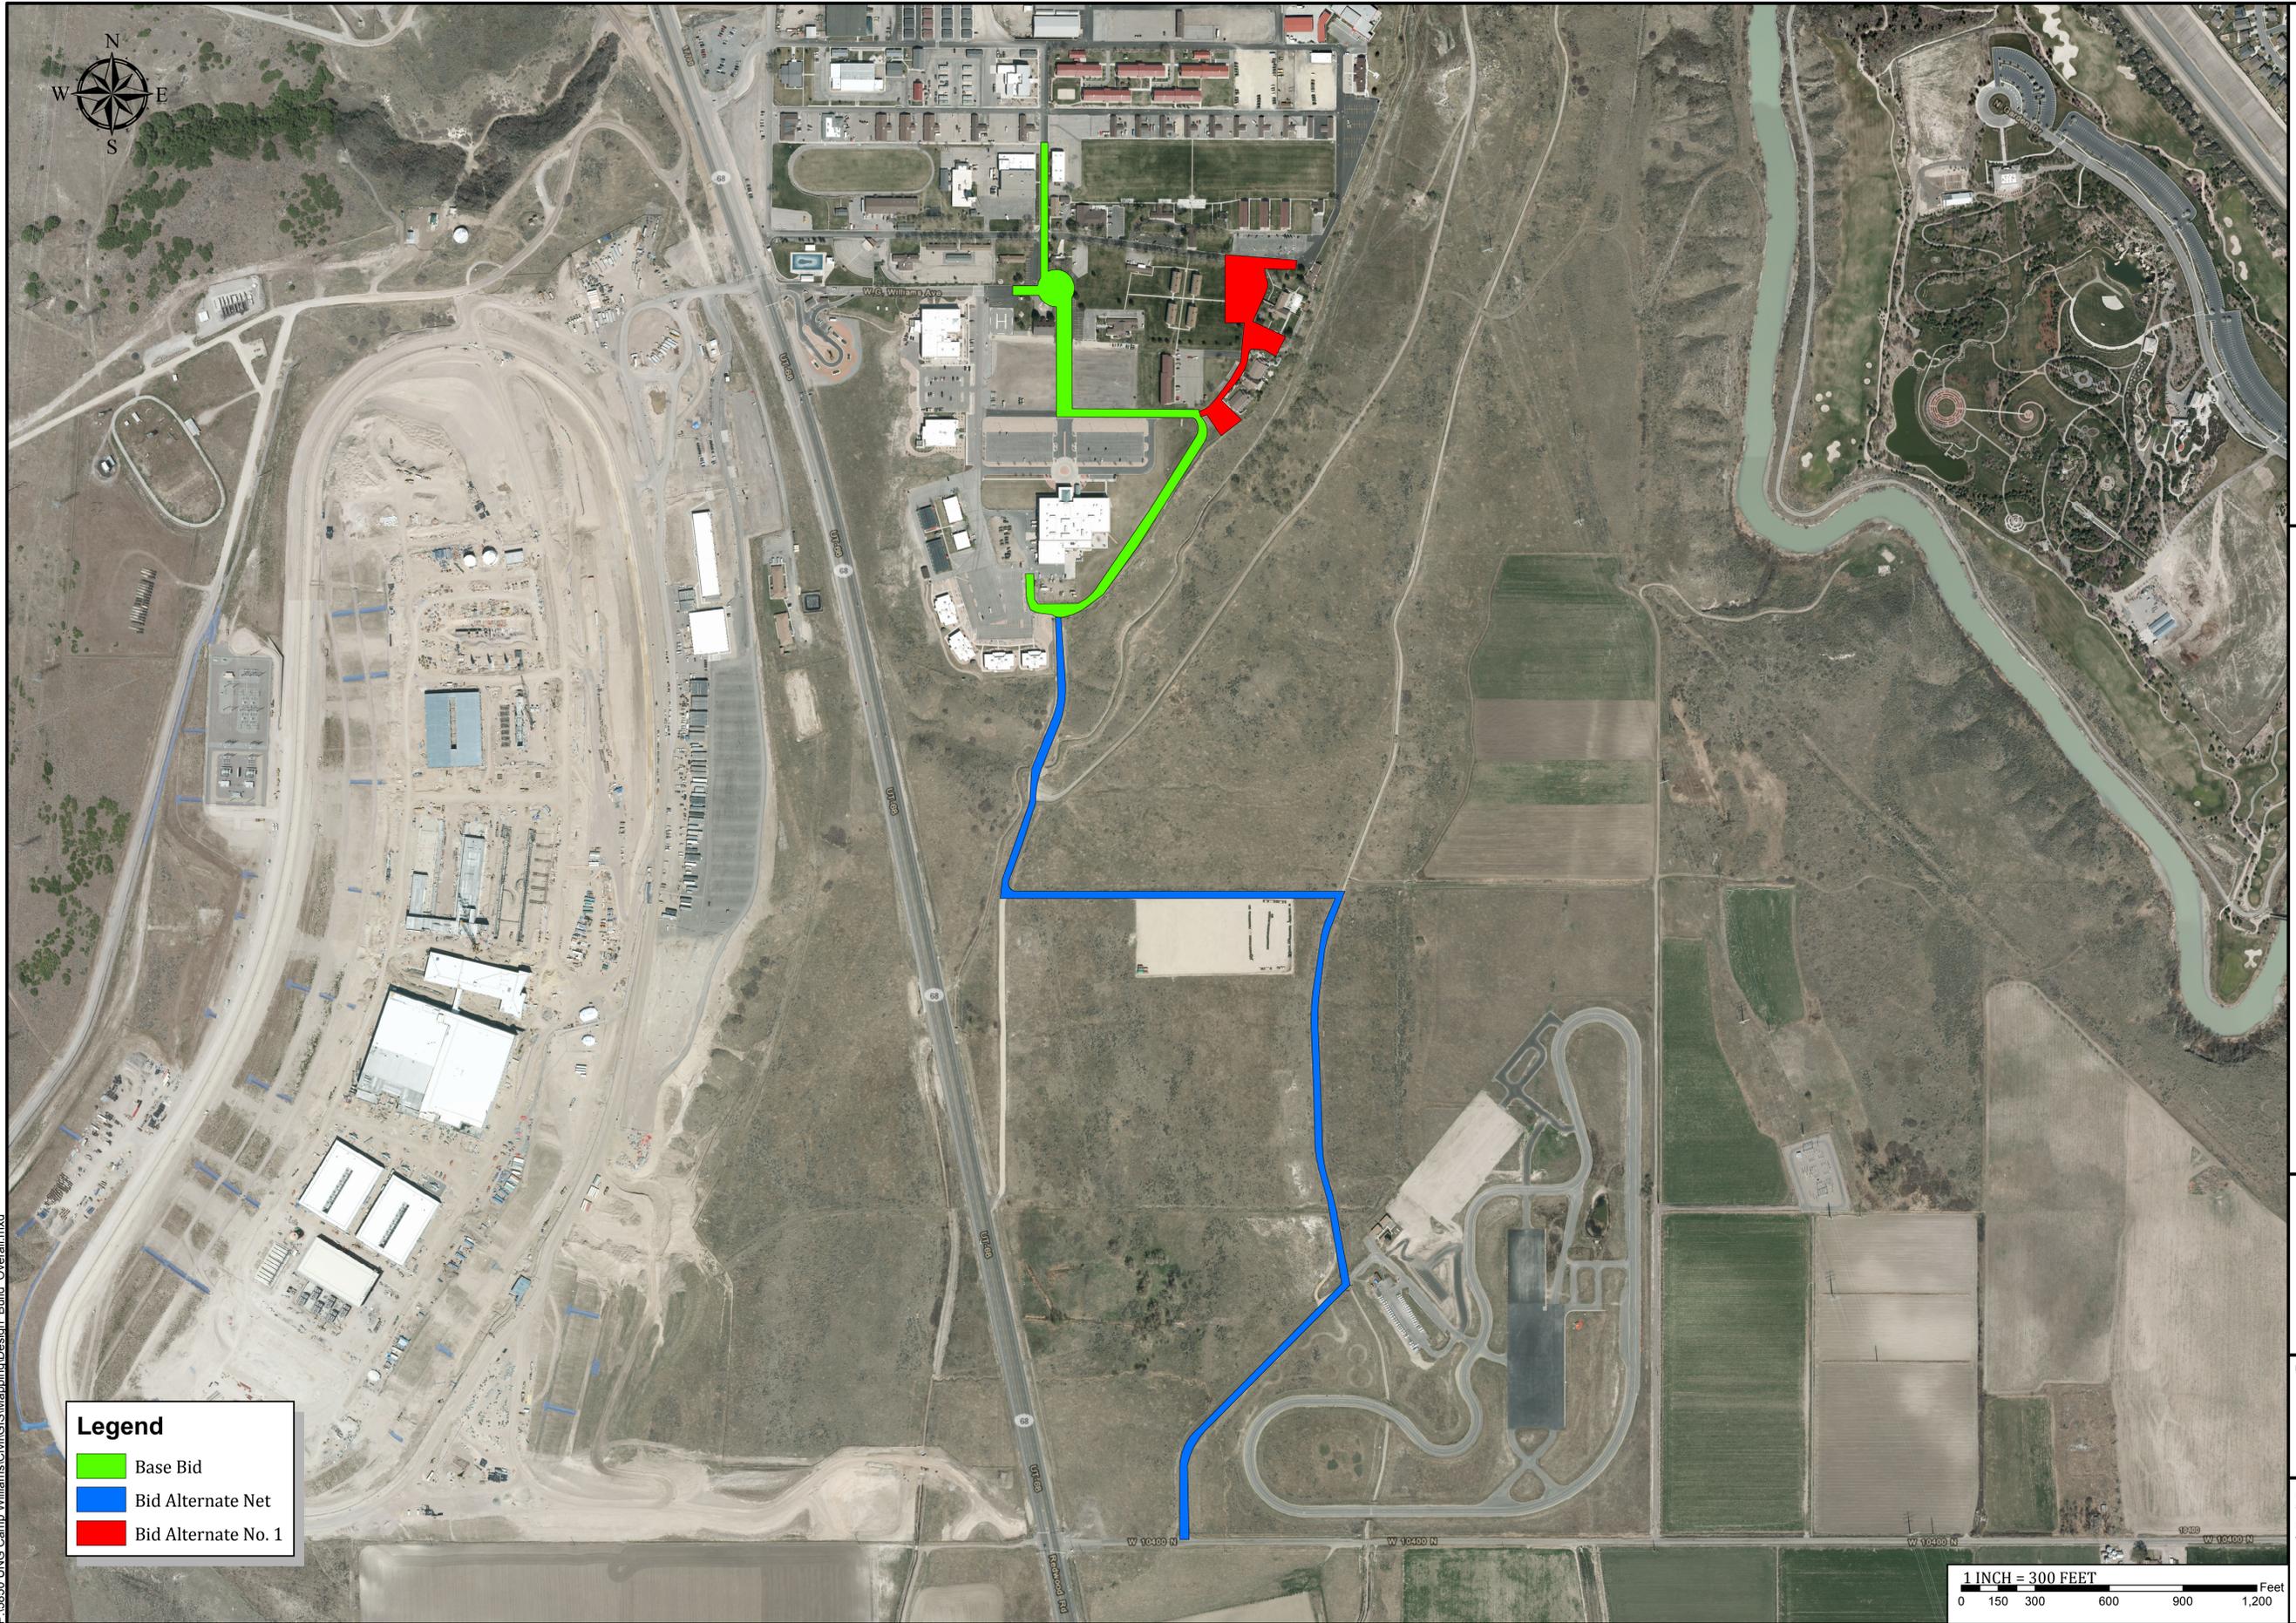

Legend

- █ Base Bid
- █ Bid Alternate Net
- █ Bid Alternate No. 1

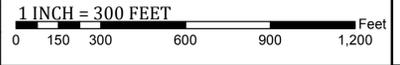

ENSIGN ENGINEERING
 1870 N MAIN, SUITE 104
 CEDAR CITY, UT 84721
 TEL. 435.865.1453
 FAX 435.865.7318
 WWW.ENSIGNUTAH.COM



CAMP WILLIAMS
SOUTH GARRISON INFRASTRUCTURE PHASE I
SHEET DESIGN/BUILD PROPOSAL ADD. II



PREPARED FOR: CAMP WILLIAMS, UNG SUBMITTAL DATE: AUGUST 2013

NO.	DATE	REVISION	BY

PROJECT NUMBER: 5404A	PRINT DATE: 8/27/2013
DRAWN BY: JTN	CHECKED BY: CLN

SHEET 1 OF 1 SHEETS

EX-1

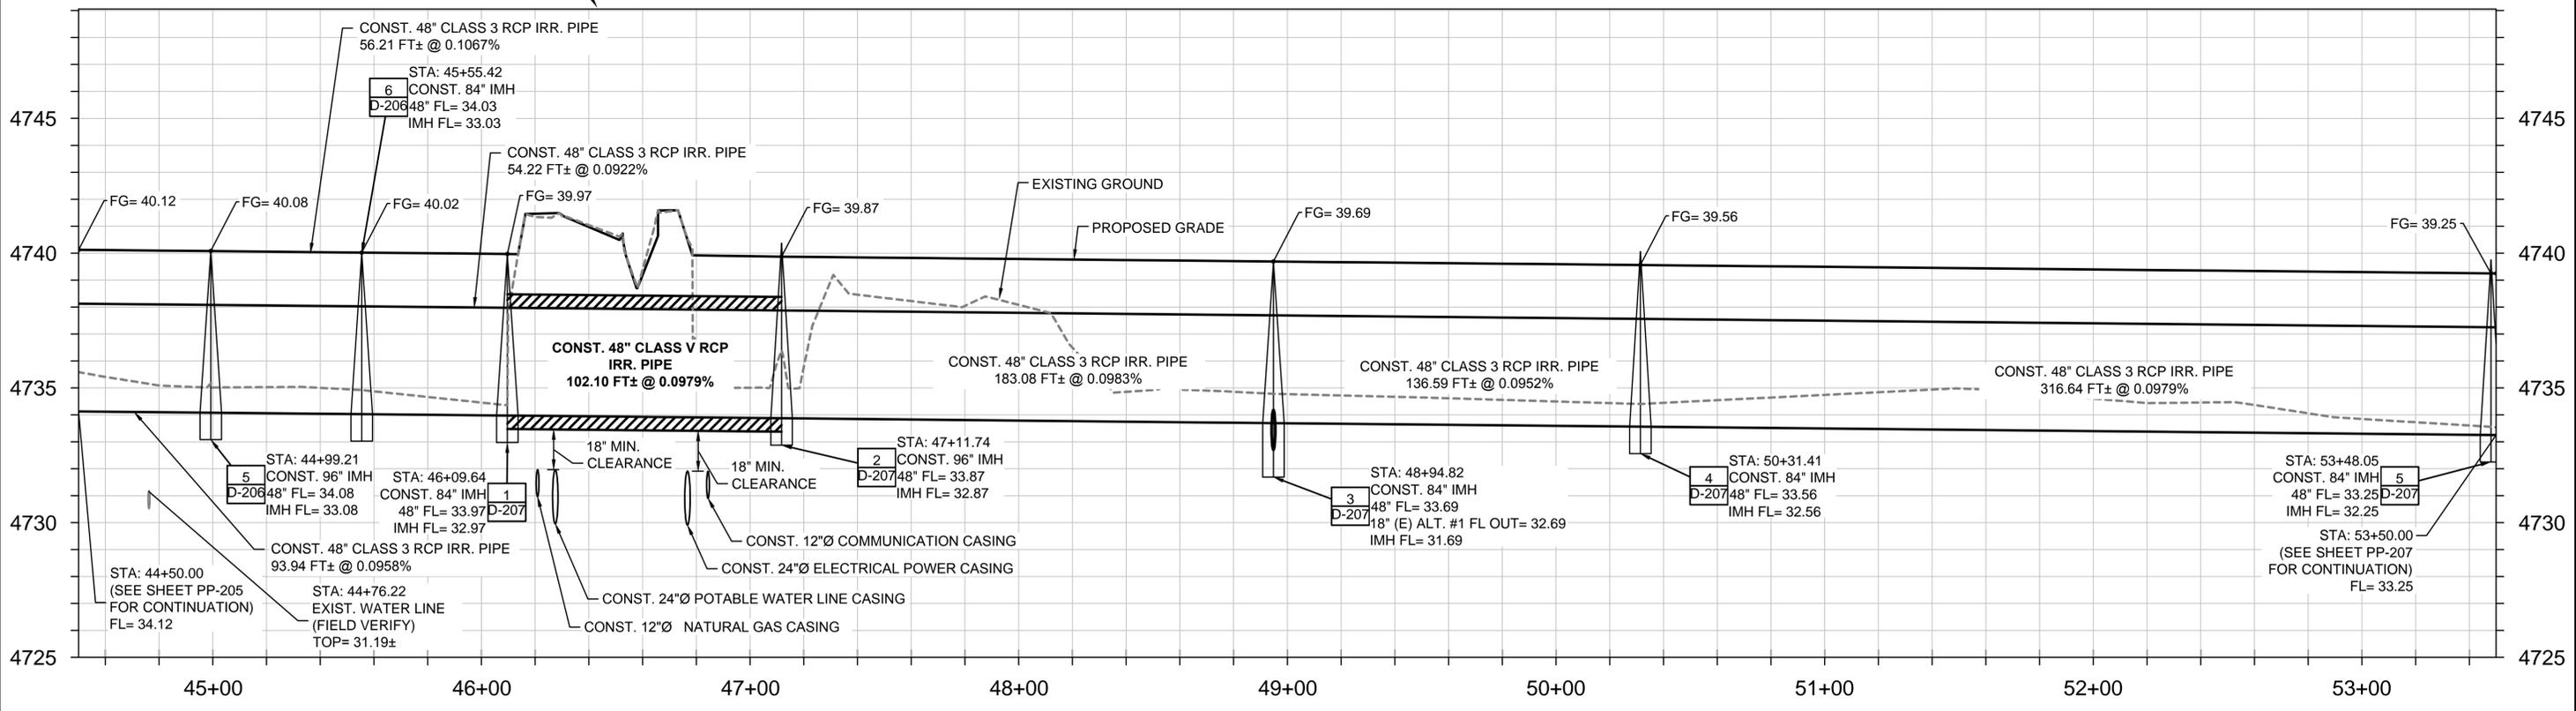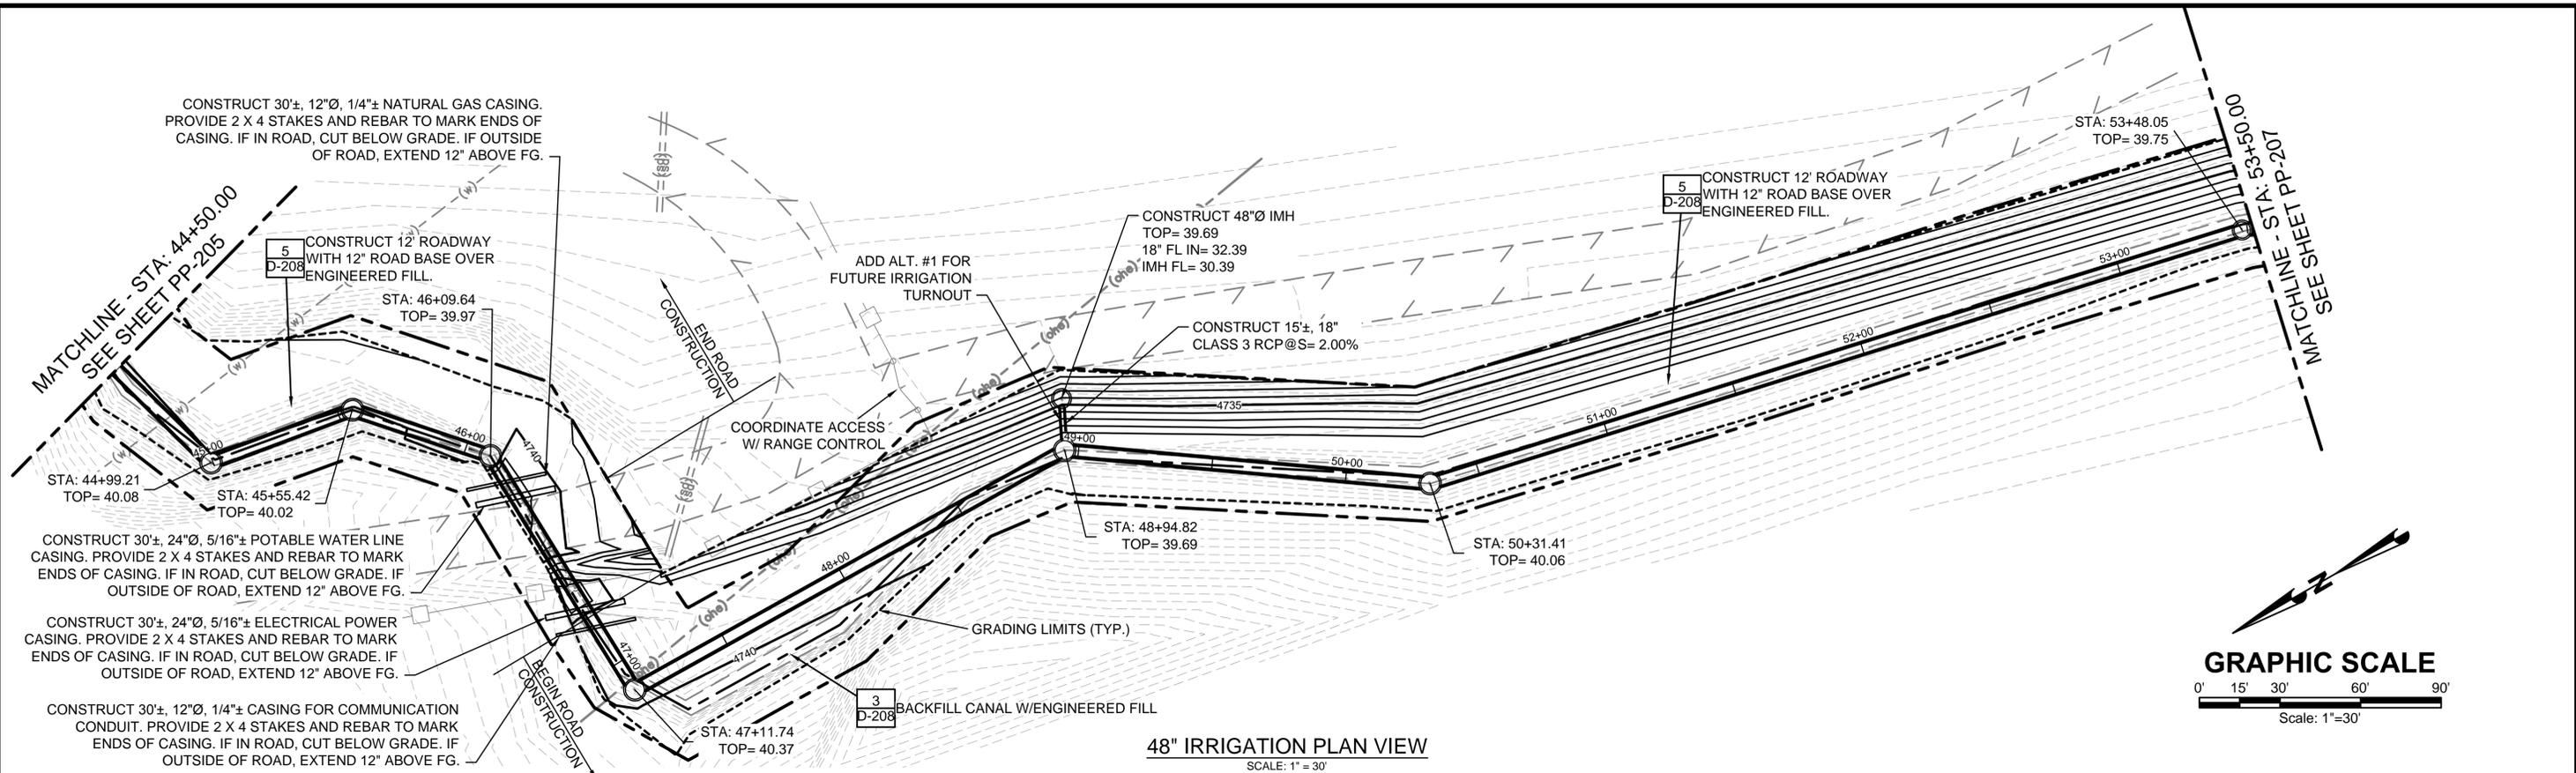

48" IRRIGATION PROFILE VIEW
SCALE: H: 1" = 30'
V: 1" = 3'

DRAWN <u>M. HAARMANN</u> DESIGNED <u>D. WALDRON</u> APPROVED <u>D. WALDRON</u> QA <u>K. HEINS</u>	ATTENTION LINE IS 2 INCHES AT FULL SIZE (IF NOT 2" SCALE ACCORDINGLY)				CAMP WILLIAMS JACOB CANAL ENCLOSURE PLAN & PROFILE	PROJECT NO: 05-12-0157 SHEET NO: PP-206 DATE: Apr/2013 PAGE NO: 13 OF 24
--	---	--	--	--	---	---

P:\2012\05\20157 - Camp Williams Jacob Canal Closing\CAD\Sheets\Civil\PP-200.dwg 8/26/2013 11:13 AM



REVISED COST PROPOSAL FORM

NAME OF PROPOSER _____ DATE _____

To the Division of Facilities Construction and Management
4110 State Office Building
Salt Lake City, Utah 84114

The undersigned, responsive to the "Notice to Contractors" and in accordance with the "Request for Proposals" for the UNG – Camp Williams South Garrison Infrastructure Phase I – DFCM Project No. 13240480 and having examined the Contract Documents and the site of the proposed Work and being familiar with all of the conditions surrounding the construction of the proposed Project, including the availability of labor, hereby proposes to furnish all labor, materials and supplies as required for the Work in accordance with the Contract Documents as specified and within the time set forth and at the price stated below. This price is to cover all expenses incurred in performing the Work required under the Contract Documents of which this bid is a part:

I/We acknowledge receipt of the following Addenda: _____

For all work shown on the Drawings and described in the Specifications and Contract Documents, I/we agree to perform for the sum of:

_____ DOLLARS (\$ _____)
(In case of discrepancy, written amount shall govern)

Additive Alternate No. 1. Construction access road with canal crossing

_____ DOLLARS (\$ _____)
(In case of discrepancy, written amount shall govern)

Additive Alternate No. 2. Additional roadway & parking area improvements.

_____ Per Square Foot DOLLARS (\$ _____ Sq.Ft.)
(In case of discrepancy, written amount shall govern)

I/We guarantee that the Work will be Substantially Complete by May 31, 2014, should I/we be the successful proposer and agree to pay liquidated damages in the amount of \$500.00 per day for each day after expiration of the Contract Time as stated in Article 3 of the Contractor's Agreement.

This bid shall be good for 45 days after bid opening.

Enclosed is a 5% bid bond, as required, in the sum of _____

The undersigned Contractor's License Number for Utah is _____

PROPOSAL FORM
PAGE NO. 2

Upon receipt of notice of award of this bid, the undersigned agrees to execute the contract within ten (10) days, unless a shorter time is specified in the Contract Documents, and deliver acceptable Performance and Payment bonds in the prescribed form in the amount of 100% of the Contract Sum for faithful performance of the contract.

The Bid Bond attached, in the amount not less than five percent (5%) of the above bid sum, shall become the property of the Division of Facilities Construction and Management as liquidated damages for delay and additional expense caused thereby in the event that the contract is not executed and/or acceptable 100% Performance and Payment bonds are not delivered within the time set forth.

Type of Organization:

(Corporation, Partnership, Individual, etc.)

Any request and information related to Utah Preference Laws:

Respectfully submitted,

Name of Proposer

ADDRESS:

Authorized Signature