



State of Utah

GARY R. HERBERT
Governor

SPENCER J. COX
Lt. Governor

Department of Administrative Services

KIMBERLY K. HOOD
Executive Director

Division of Facilities Construction and Management

ERIC R. THOLEN
Director

Addendum No. 1

Date: January 29, 2016

To: Architects

From: Clint Bunnell – Project Manager, DFCM

Reference: Basketball Practice Facility
Utah Valley University
DFCM Project No. 15369790

Subject: **Addendum No. 1**

Pages	Addendum Cover Sheet	1 page
	Revised Project Schedule	1 page
	<u>Proposed site plan & current utility plan</u>	<u>2 pages</u>
	Total	4 pages

Note: This Addendum shall be included as part of the Contract Documents. Items in this Addendum apply to all drawings and specification sections whether referenced or not involving the portion of the work added, deleted, modified, or otherwise addressed in the Addendum. Acknowledge receipt of this Addendum in the space provided on the Bid Form. Failure to do so may subject the Bidder to Disqualification.

1.1 SCHEDULE: Revised Schedule Attached.

1.2 GENERAL ITEMS: See attached proposed site plan and current utility plan.



STATE OF UTAH - DEPARTMENT OF ADMINISTRATIVE SERVICES


Division of Facilities Construction and Management

DFCM

**PROJECT SCHEDULE
REVISED PER ADDENDUM NO. 1 DATED 1/29/2016**

PROJECT NAME:	BASKETBALL PRACTICE FACILITY UTAH VALLEY UNIVERSITY-OREM, UTAH			
DFCM PROJECT NO:	15369790			A/E
	Day	Date	Time	Place
Solicitation for A/E Services Available	Thursday	January 14, 2016	5:00 PM	DFCM web site*
Mandatory Pre-submittal Meeting	Monday	January 25, 2016	4:00 PM	UCCU Center Presidential South-Room 203 must press level 3 button in elevator Utah Valley University Orem, Utah
Last Day to Submit Questions	Wednesday	January 27, 2016	5:00 PM	Clint Bunnell - DFCM E- mail: cbunnell@utah.gov
Addendum Deadline (exception for bid delays)	Friday	January 29, 2016	5:00 PM	DFCM web site *
Management Plans, References, Statements of Qualifications, and Termination / Debarment Certifications Due	Monday	February 8, 2016	2:00 PM	DFCM Room 4110 State Office Bldg Capitol Hill Complex SLC, UT
Proposal Review and Selection	Thursday	February 11, 2016	8:00 AM 10:00 AM	Facilities Conference Room, Room FC106 Utah Valley University Orem, Utah
Announcement	Friday	February 12, 2016	5:00 PM	DFCM web site*

* DFCM's web site address is <http://dfcm.utah.gov>.

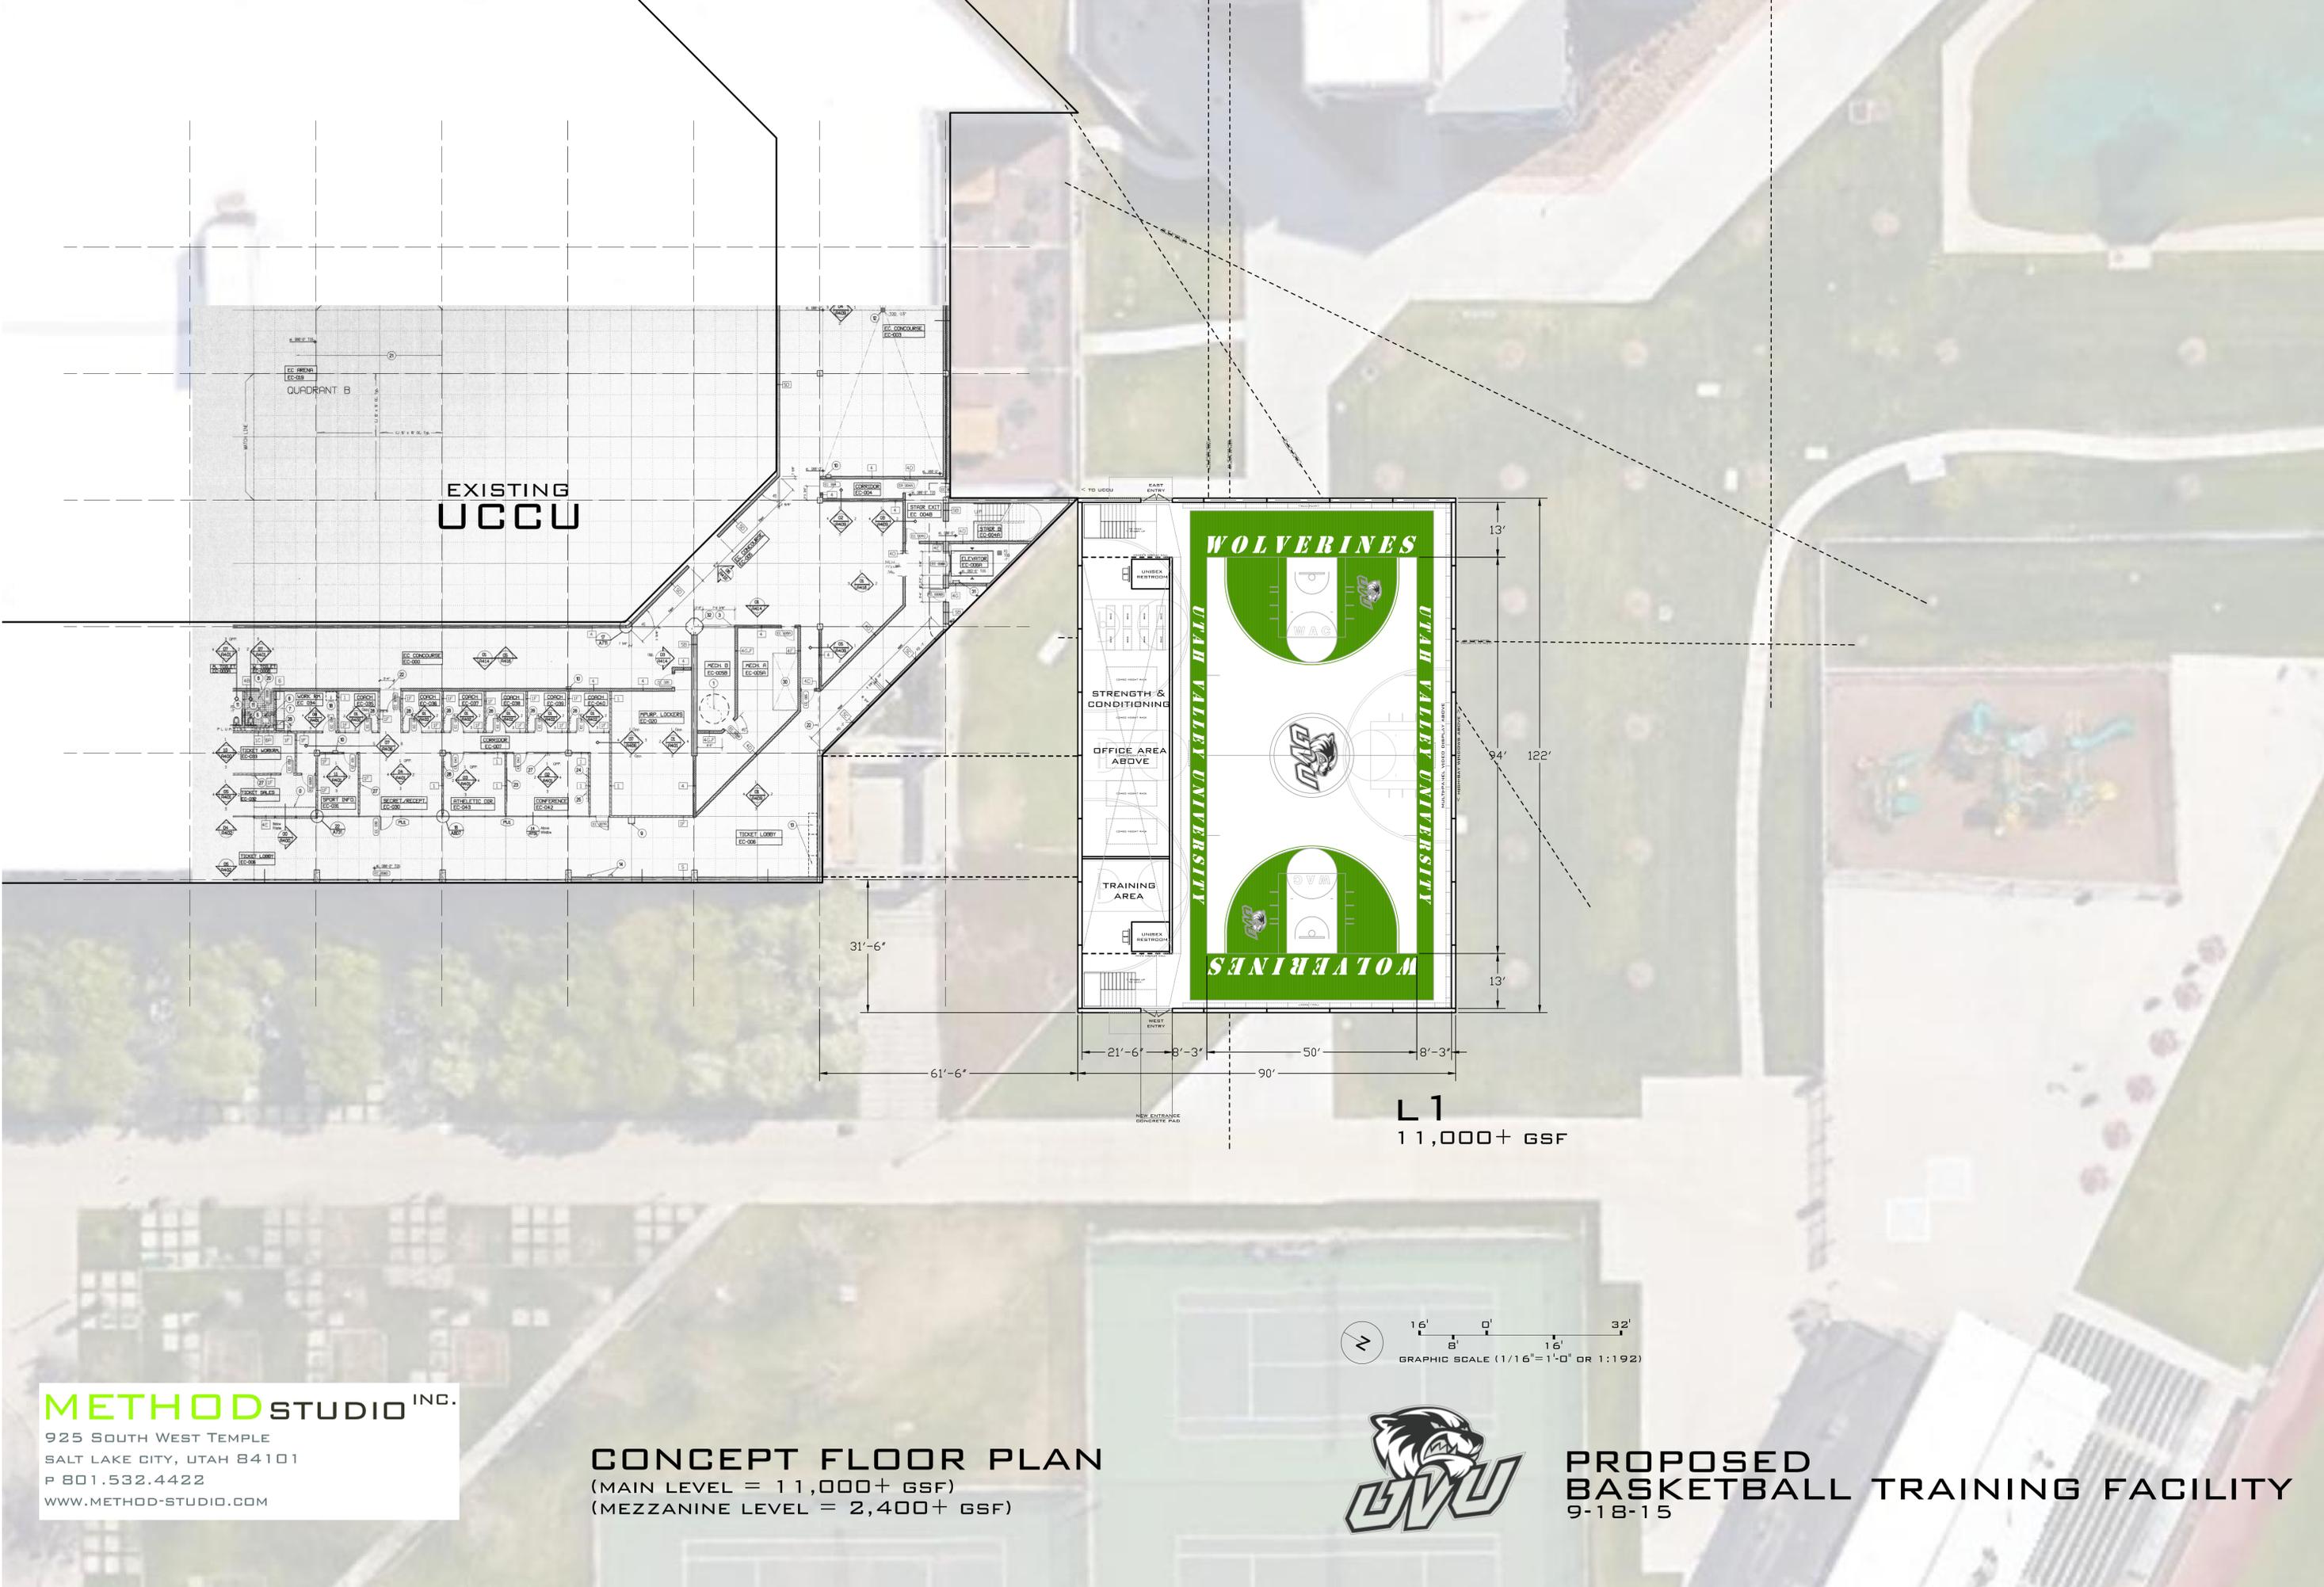

EXISTING
UCCU

WOLVERINES
UTAH VALLEY UNIVERSITY
WOLVERINES
UTAH VALLEY UNIVERSITY

STRENGTH & CONDITIONING
OFFICE AREA ABOVE
TRAINING AREA

31'-6"
61'-6"
21'-6"
8'-3"
50'
8'-3"
90'
13'
94'
122'
13'
L1
11,000+ GSF

16' 0' 32'
8' 16'
GRAPHIC SCALE (1/16" = 1'-0" OR 1:192)

METHODSTUDIO INC.
925 SOUTH WEST TEMPLE
SALT LAKE CITY, UTAH 84101
P 801.532.4422
WWW.METHOD-STUDIO.COM

CONCEPT FLOOR PLAN
(MAIN LEVEL = 11,000+ GSF)
(MEZZANINE LEVEL = 2,400+ GSF)



PROPOSED BASKETBALL TRAINING FACILITY
9-18-15

