


- LEGEND**
- FOUND BRASS CAP
 - IRRIGATION RISER
 - CONTROL POINT
 - ☆ EXISTING POWER POLE
 - ☆ EXISTING FIRE HYDRANT
 - ☆ EXISTING WATER VALVE
 - ☆ EXISTING SIGN
 - EXISTING IRRIGATION BOX
 - EXISTING WATER METER
 - EXISTING POWER BOX
 - EXISTING TELEPHONE BOX
 - EXISTING CONCRETOUS
 - EXISTING CONCRETOUS
 - SECTION LINE
 - EXISTING DEED LINE
 - EDGE OF PAVEMENT
 - EXISTING FENCE LINE
 - EXISTING SANITARY SEWER W/MANHOLE
 - EXISTING STORM DRAIN W/WH
 - EXISTING WATER
 - TBC SPOT ELEV.

(24" x 36")
SCALE 1" = 50'
(11" x 17")
SCALE 1" = 100'

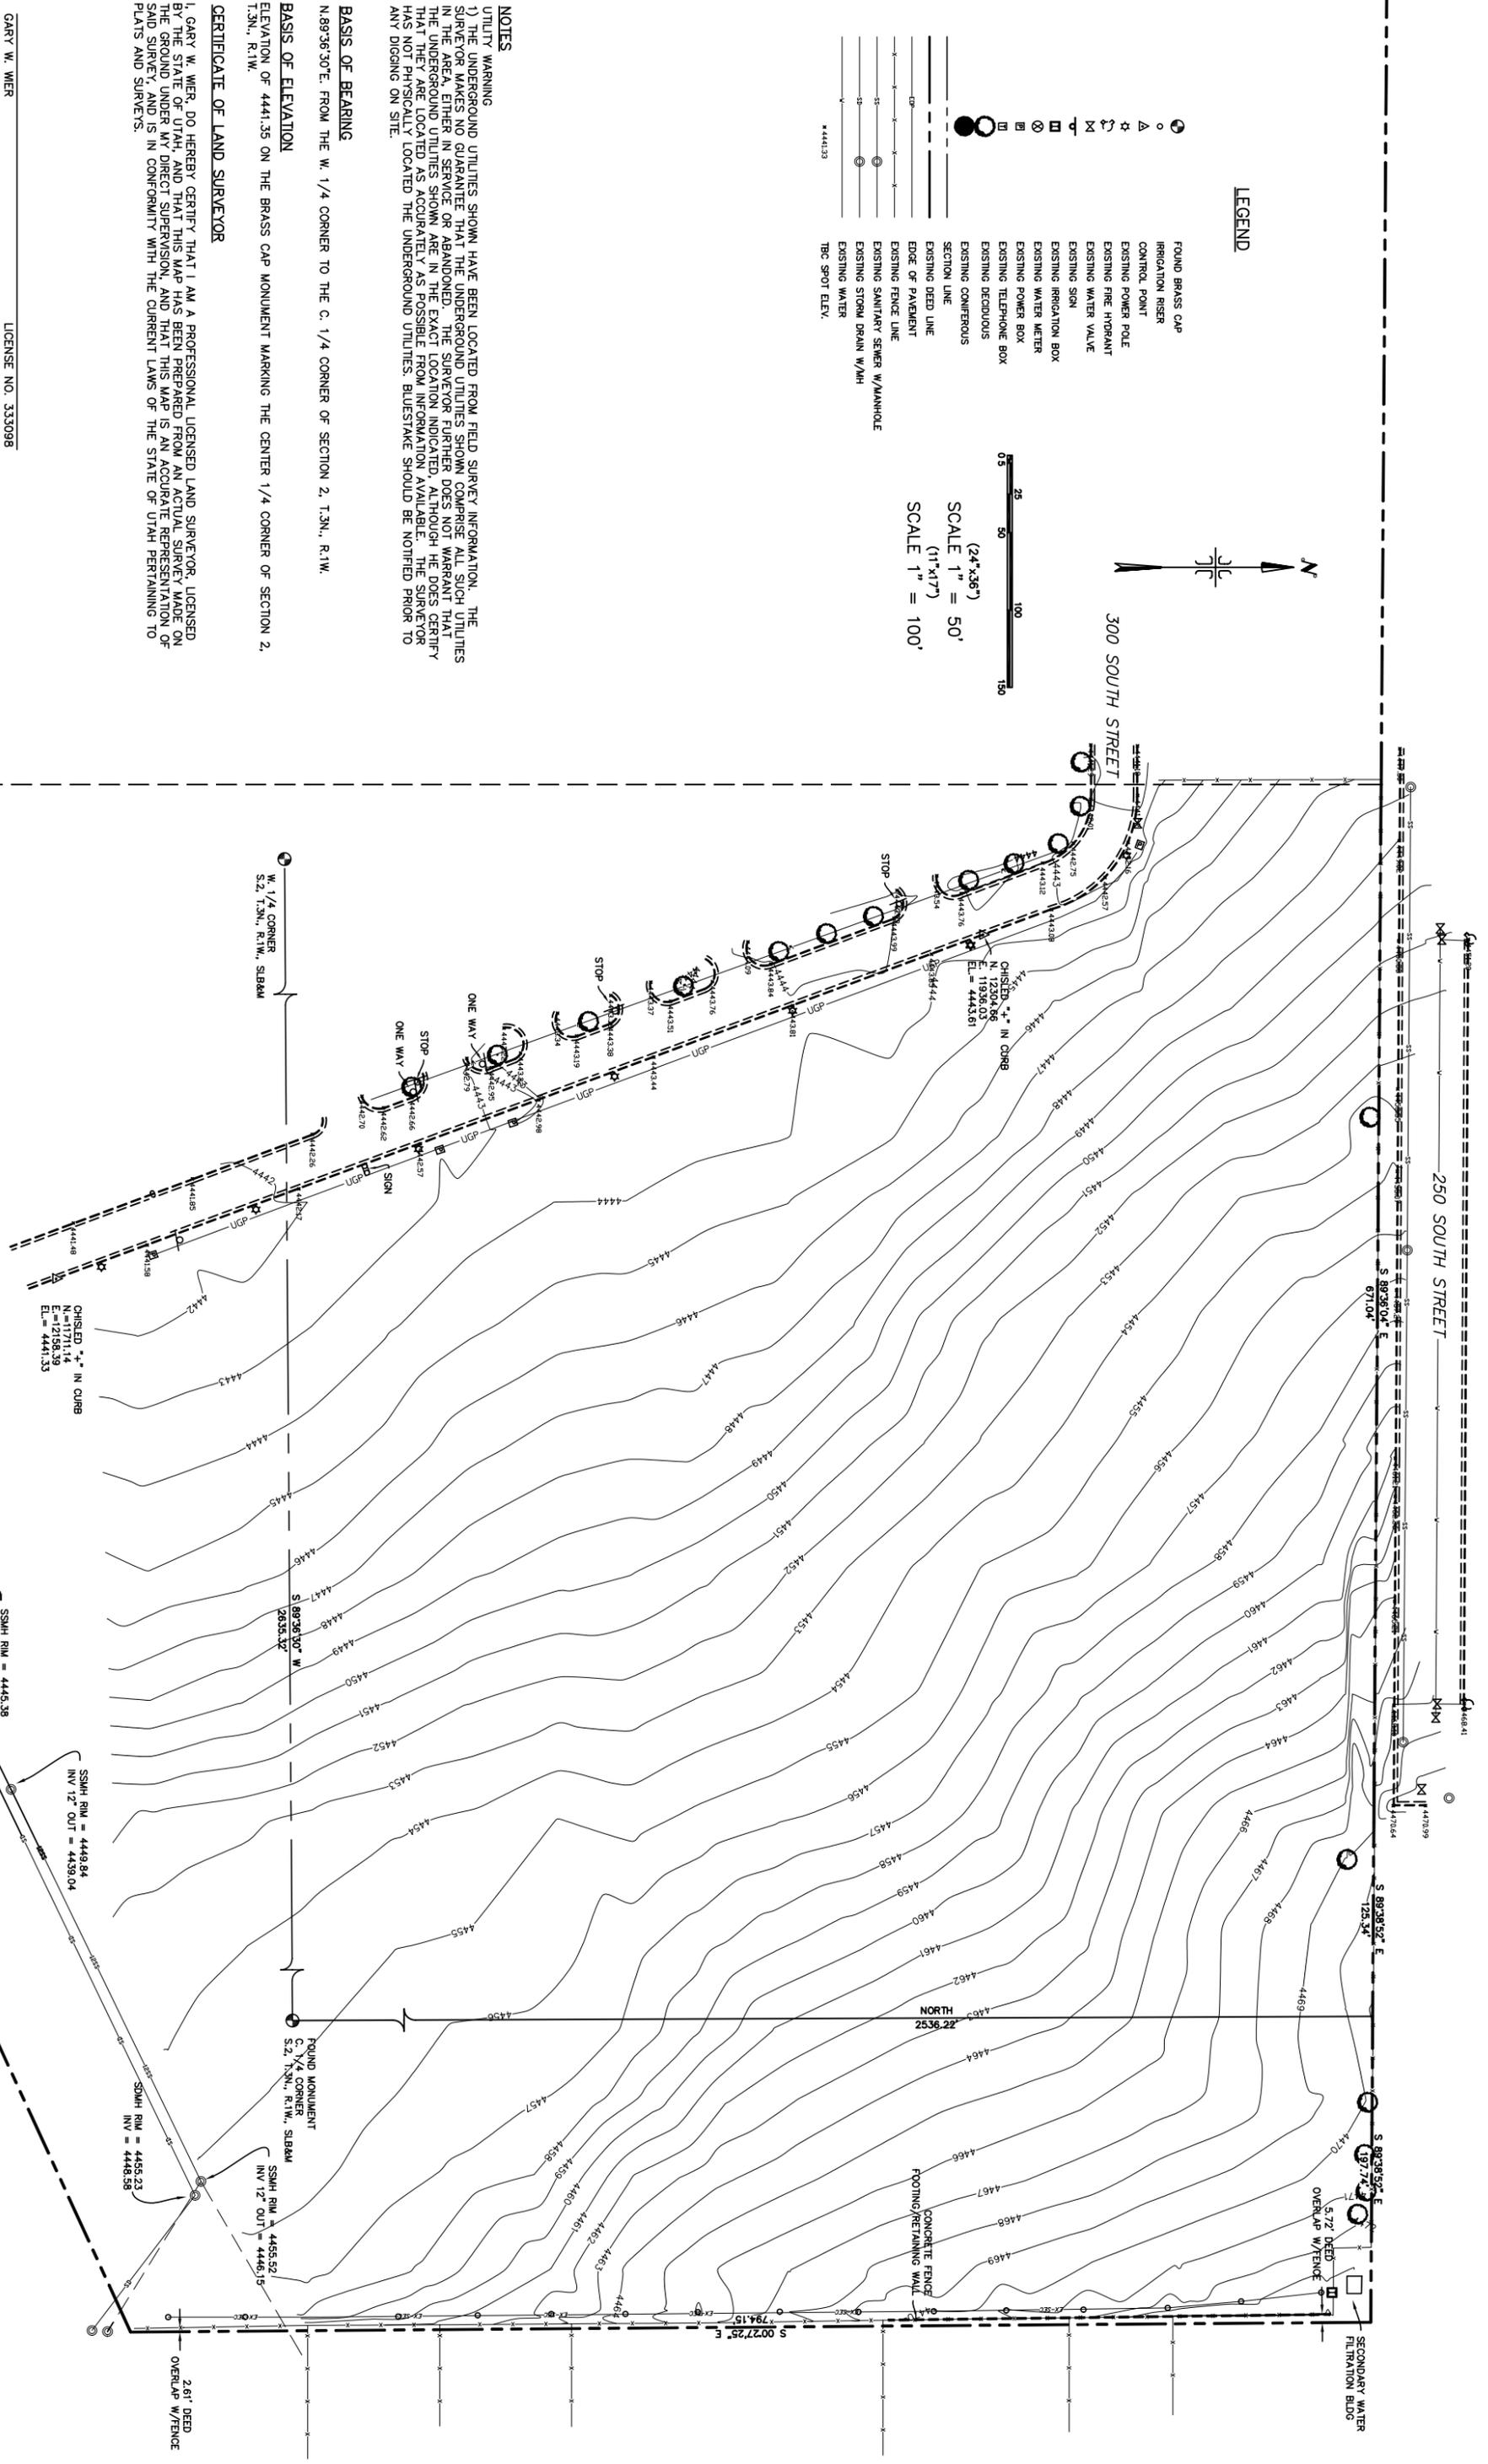

NOTES
UTILITY WARNING
1) THE UNDERGROUND UTILITIES SHOWN HAVE BEEN LOCATED FROM FIELD SURVEY INFORMATION. THE SURVEYOR MAKES NO GUARANTEE THAT THE UNDERGROUND UTILITIES SHOWN COMPRISE ALL SUCH UTILITIES IN THE AREA, EITHER IN SERVICE OR ABANDONED. THE SURVEYOR FURTHER DOES NOT WARRANT THAT THE UNDERGROUND UTILITIES SHOWN ARE IN THE EXACT LOCATION INDICATED, ALTHOUGH HE DOES CERTIFY THAT THEY ARE LOCATED AS ACCURATELY AS POSSIBLE FROM INFORMATION AVAILABLE. THE SURVEYOR HAS NOT PHYSICALLY LOCATED THE UNDERGROUND UTILITIES. BLESSTAKE SHOULD BE NOTIFIED PRIOR TO ANY DIGGING ON SITE.

BASIS OF BEARING
N.89°36'30"E. FROM THE W. 1/4 CORNER TO THE C. 1/4 CORNER OF SECTION 2, T.3N., R.1W.

BASIS OF ELEVATION
ELEVATION OF 4441.35 ON THE BRASS CAP MONUMENT MARKING THE CENTER 1/4 CORNER OF SECTION 2, T.3N., R.1W.

CERTIFICATE OF LAND SURVEYOR

I, GARY W. WIER, DO HEREBY CERTIFY THAT I AM A PROFESSIONAL LICENSED LAND SURVEYOR, LICENSED BY THE STATE OF UTAH, AND THAT THIS MAP HAS BEEN PREPARED FROM AN ACTUAL SURVEY MADE ON THE GROUND UNDER MY DIRECT SUPERVISION, AND THAT THIS MAP IS AN ACCURATE REPRESENTATION OF SAID SURVEY, AND IS IN CONFORMANCE WITH THE CURRENT LAWS OF THE STATE OF UTAH PERTAINING TO PLATS AND SURVEYS.

GARY W. WIER LICENSE NO. 333098

DESIGNED BY:	DATE:
DRAWN BY: GARY WIER	8/20/7
CHECKED BY:	DATE:
APPROVED:	DATE:
COORD FILE:	DATE:
REV. COORD FILE:	DATE:
REV. COORD FILE:	DATE:

LAND SURVEYORS INC.
1886 RIPS CT
RIVERTON, UTAH 84065
(801) 302-3343

STATE OF UTAH - DFCM
DATC HAVEN BARLOW TECH-MFG BLDG

DFCM PROJECT NO.07036220
LOCATED IN THE NW AND NE 1/4 OF SECTION 2
T.3N., R.1W., SLB&M, DAVIS COUNTY, UTAH
JOB NO. 7-040
SHEET NO. 1 OF 1