



State of Utah

JON M. HUNTSMAN, JR.
Governor

GARY R. HERBERT
Lieutenant Governor

Department of Administrative Services

KIMBERLY K. HOOD
Executive Director

Division of Facilities Construction and Management

DAVID G. BUXTON
Director

ADDENDUM No. 1

Date: 19 August 2009

To: CMGC'S

From: Bill Bowen, Project Manager, DFCM

Reference: University Neuropsychiatric Institute Expansion

DFCM Project #: 09029750

Subject: **Addendum No. 1**


Pages:	Addendum	1 page
	Updated Drawings	6 pages
	<u>Proposed Construction Phasing Plan</u>	<u>1 page</u>
	Total Pages	8 pages

Note: This Addendum shall be included as part of the Contract Documents. Items in this Addendum apply to all drawings and specification sections whether referenced or not involving the portion of the work added, deleted, modified, or otherwise addressed in the Addendum. Acknowledge receipt of this Addendum in the space provided on the Bid Form. Failure to do so may subject the Bidder to disqualification.

While we contend that SB220 should only be potentially applicable to a contract issued after the effective date of said bill, this is to clarify that for purposes of this contract, regardless of the execution or effective dates of this contract, the status of Utah Law and remedies available to the State of Utah and DFCM, as it relates to any matter referred to or affected by said SB220, shall be the Utah law in effect at the time of the issuance of this Addendum.

1. **SCHEDULE CHANGES** – No schedule changes
2. **General:**
 - 2.1. Requested Substantial Completion Date is **August 30, 2011.**
3. For questions regarding this solicitation, please contact Bill Bowen, DFCM, at (801) 538-3018. **No others are to be contacted regarding this solicitation.** Failure to adhere to this rule will result in disqualification from the project selection process.

End of Addendum

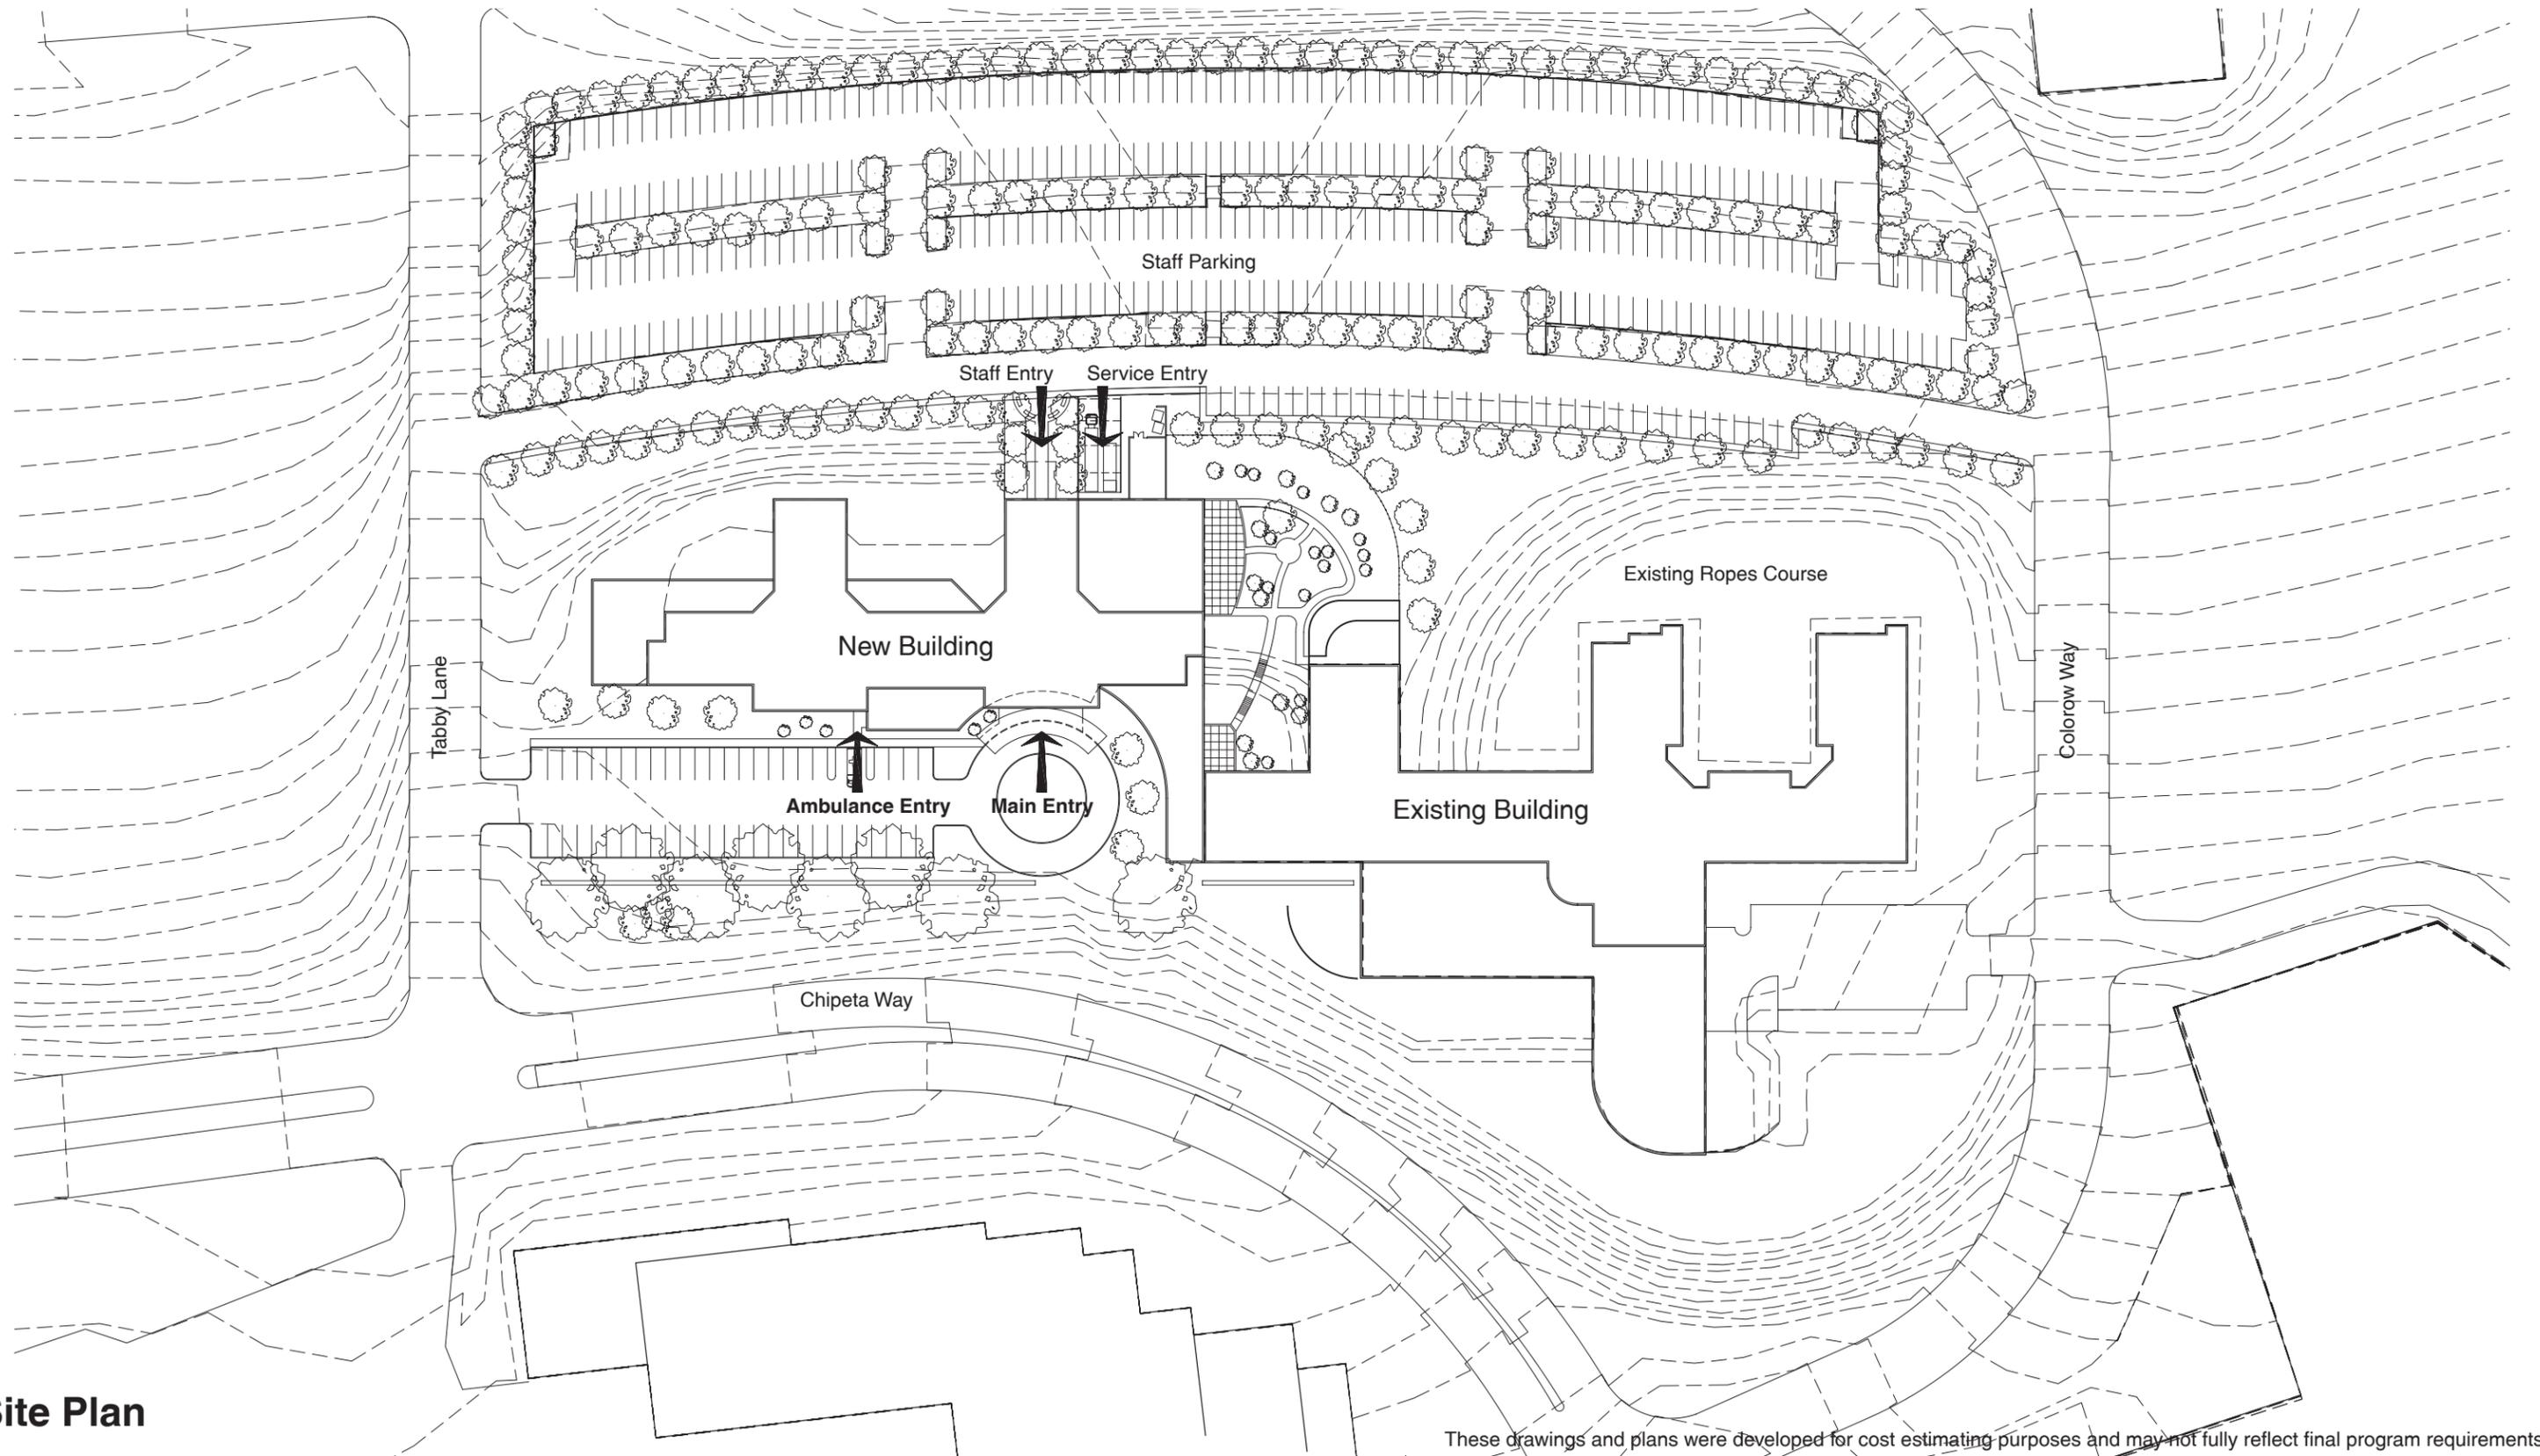

Site Plan

These drawings and plans were developed for cost estimating purposes and may not fully reflect final program requirements.

University Neuropsychiatric Institute Expansion

University of Utah


501 Chipeta Way Salt Lake City, Utah 84108

August 19, 2009



University Health Care
University Neuropsychiatric Institute

FFKR
ARCHITECTS

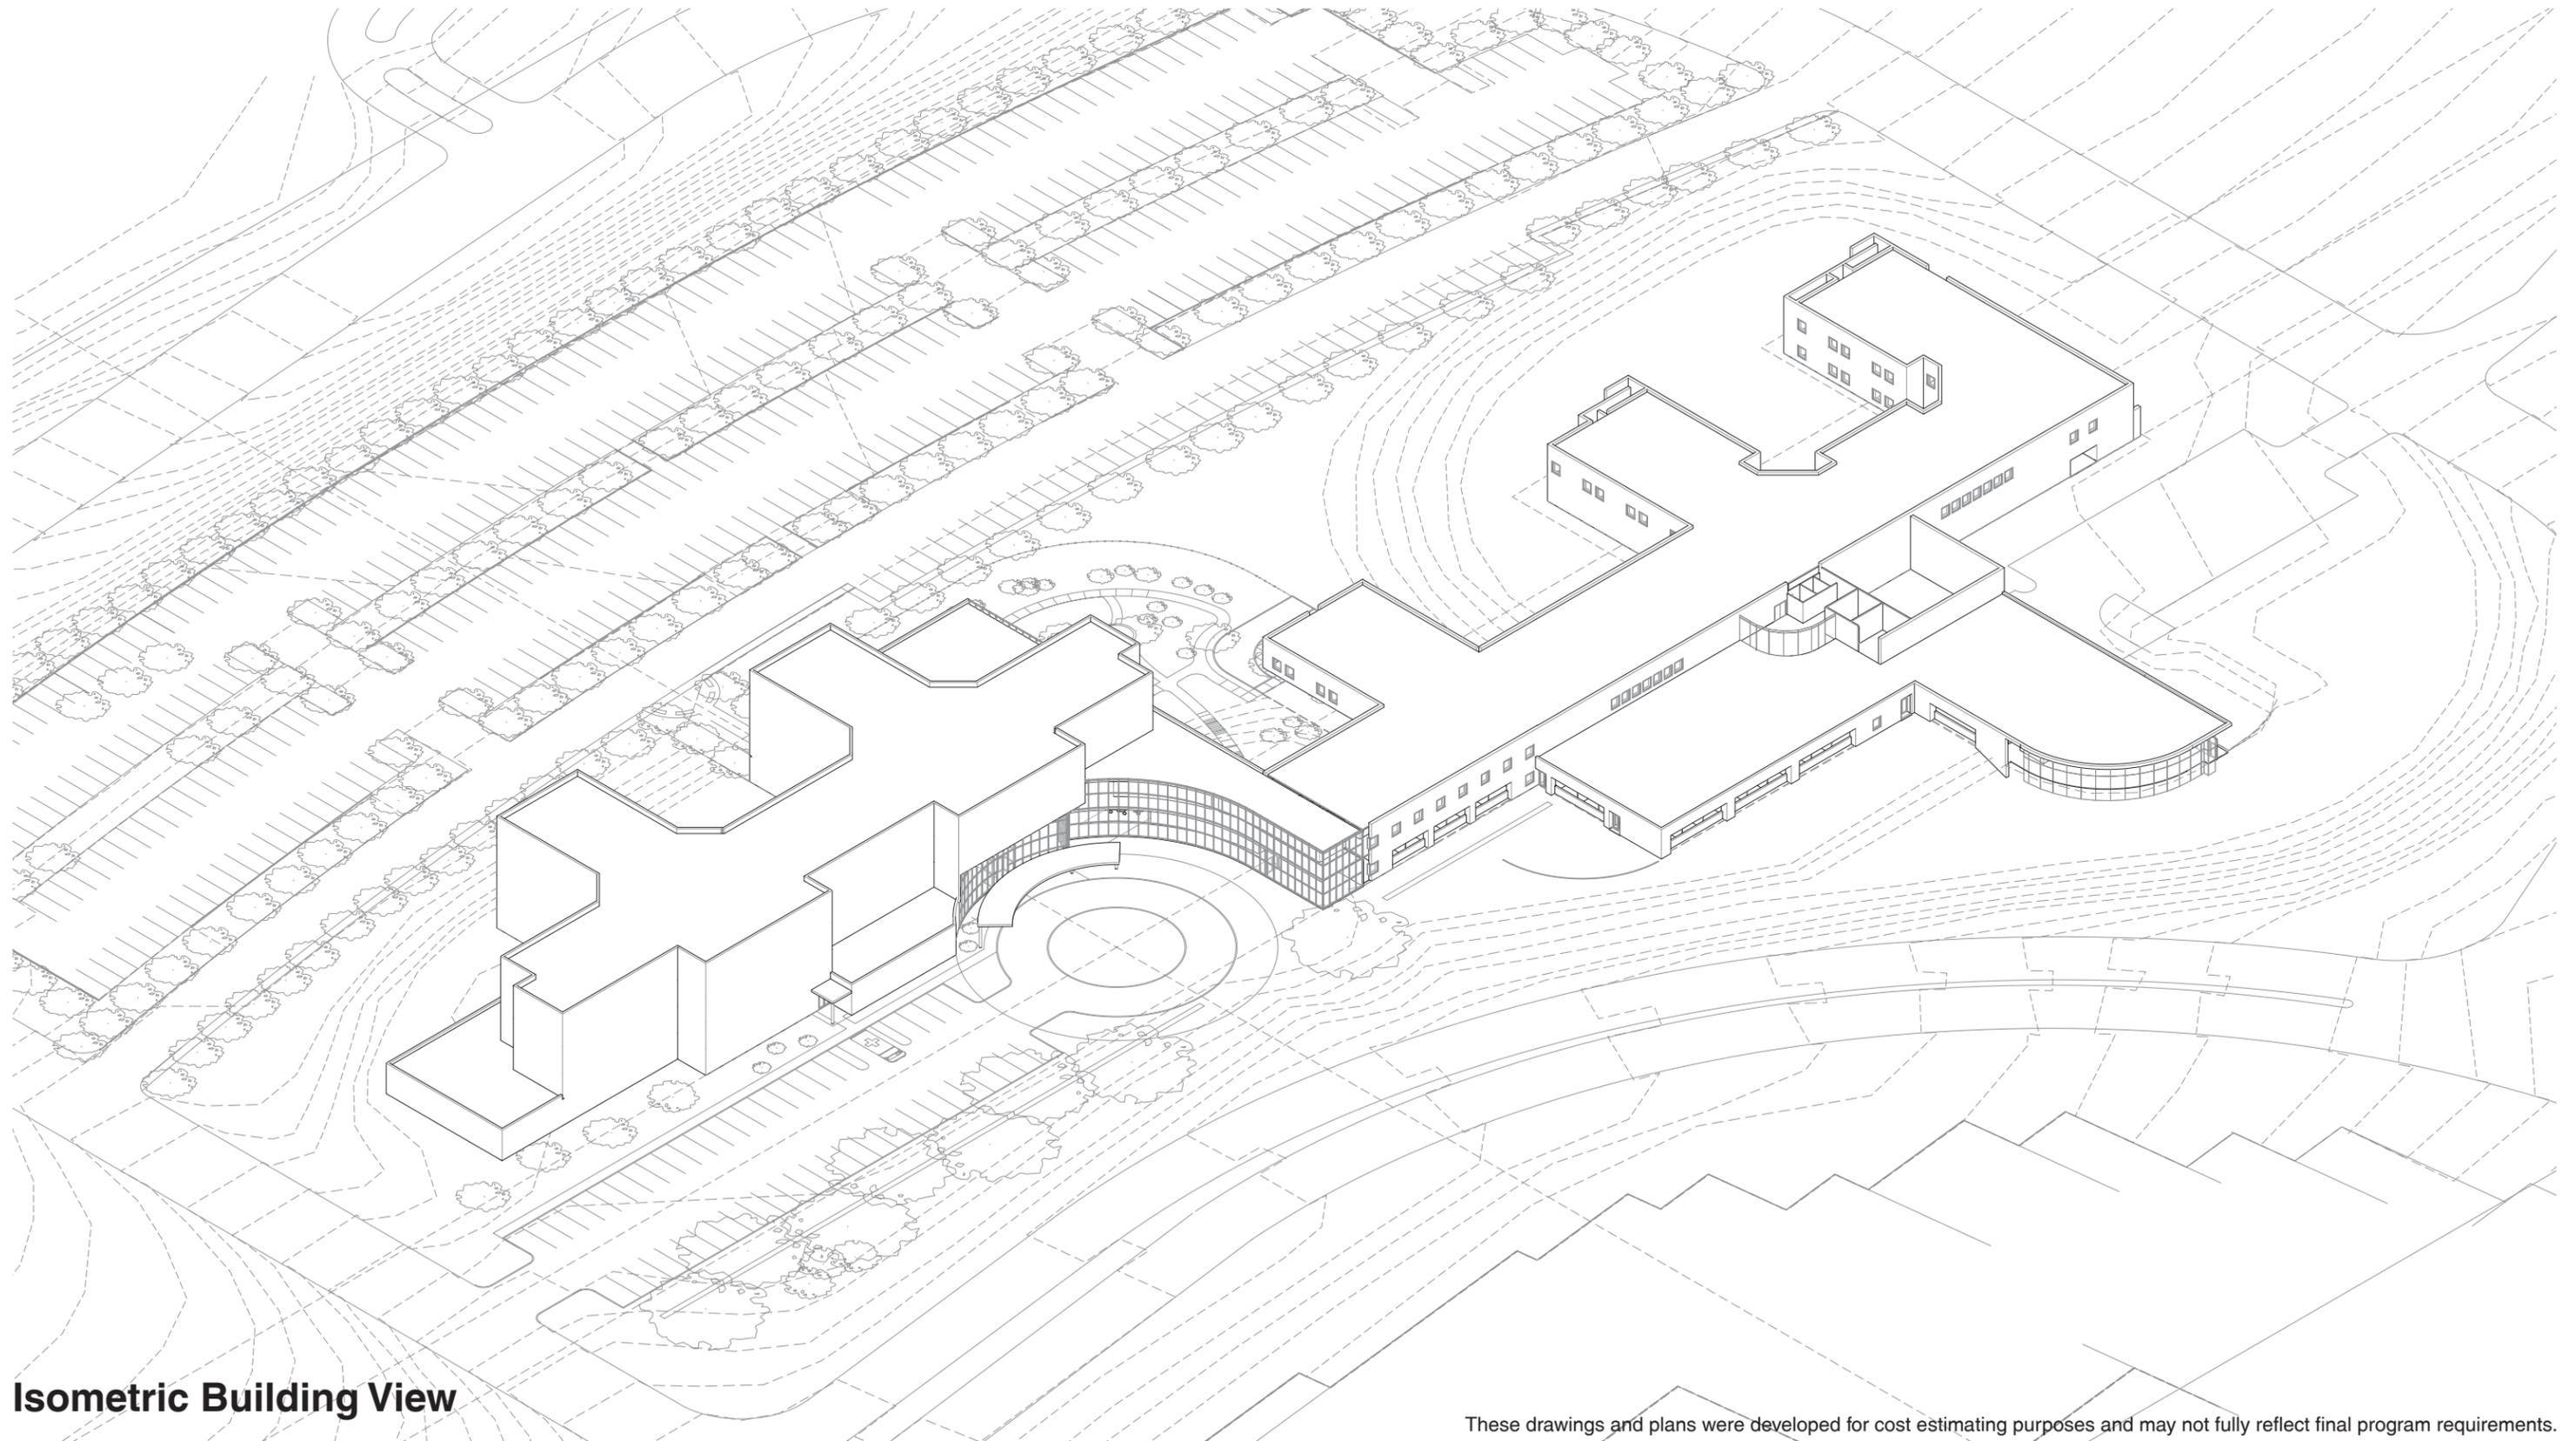

Isometric Building View

These drawings and plans were developed for cost estimating purposes and may not fully reflect final program requirements.

University Neuropsychiatric Institute Expansion

University of Utah

501 Chipeta Way Salt Lake City, Utah 84108


August 19, 2009



University Health Care

University Neuropsychiatric Institute

FFKR
ARCHITECTS

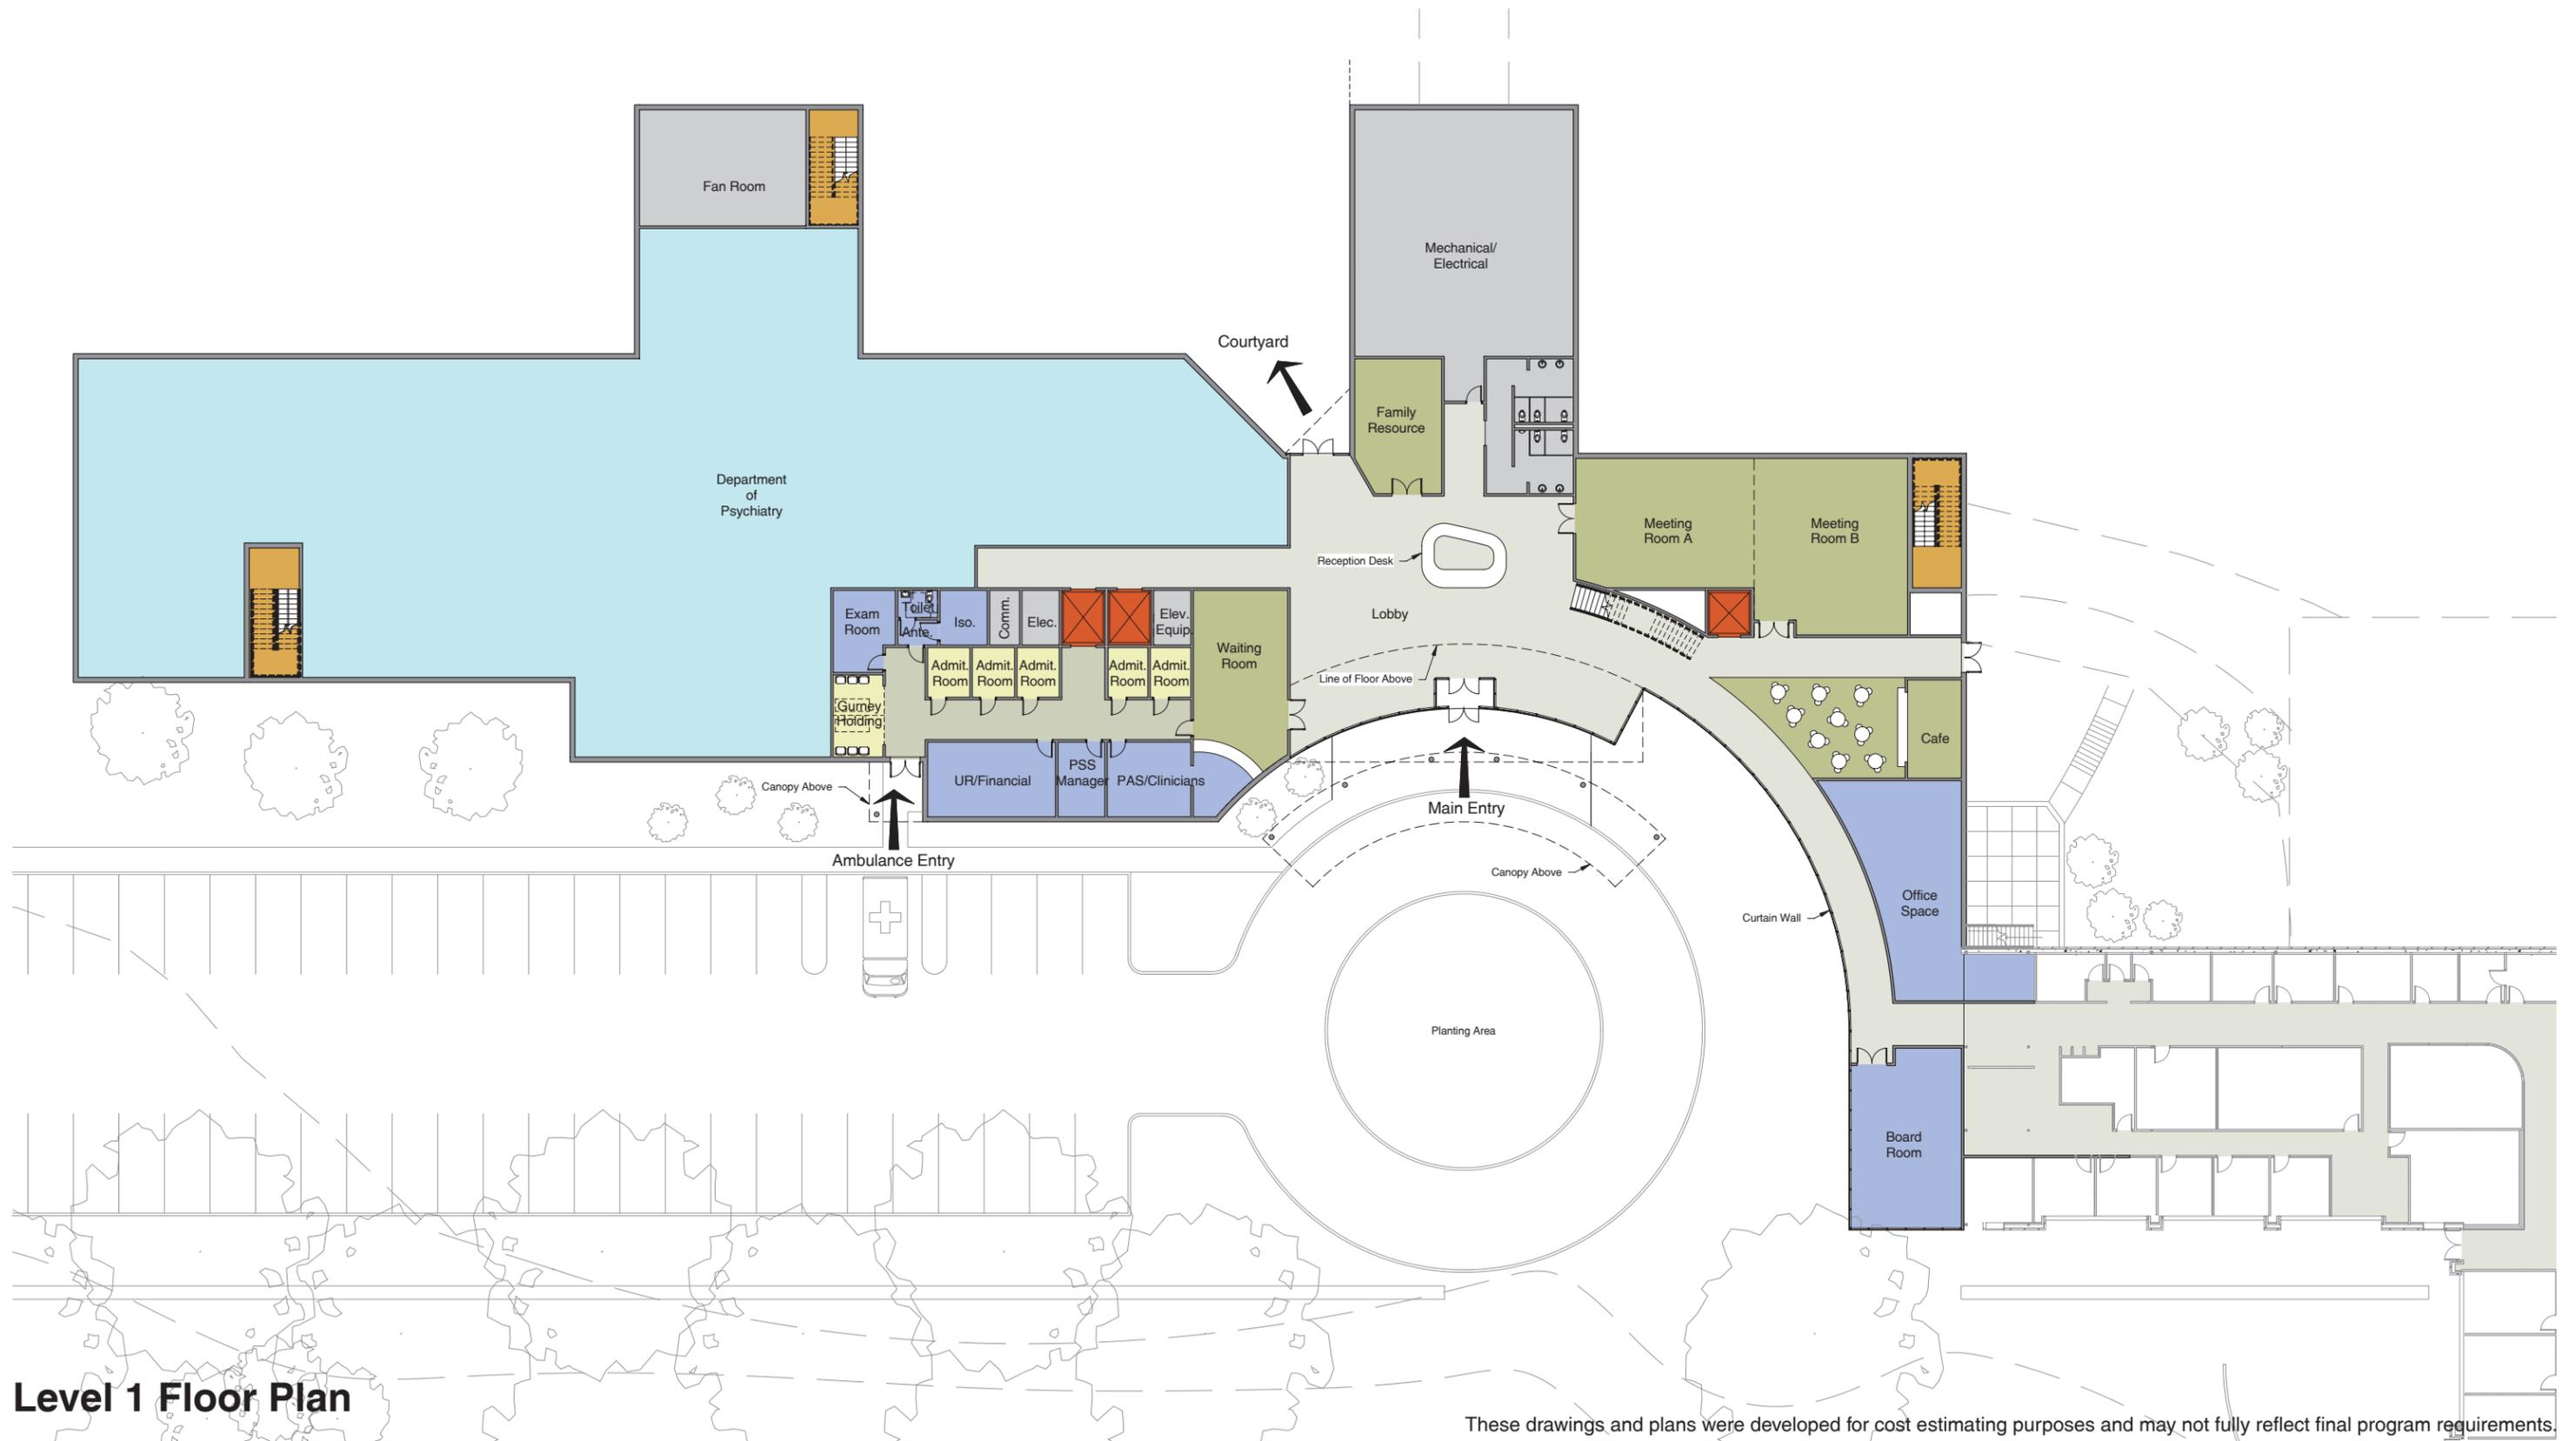

Level 1 Floor Plan

These drawings and plans were developed for cost estimating purposes and may not fully reflect final program requirements.

University Neuropsychiatric Institute Expansion
 University of Utah
 501 Chipeta Way Salt Lake City, Utah 84108

August 19, 2009



University Health Care
 University Neuropsychiatric Institute

FFKR
 ARCHITECTS



Level 2 Floor Plan

These drawings and plans were developed for cost estimating purposes and may not fully reflect final program requirements.

University Neuropsychiatric Institute Expansion
 University of Utah
 501 Chipeta Way Salt Lake City, Utah 84108

August 19, 2009



University Health Care
 University Neuropsychiatric Institute

FFKR
 ARCHITECTS



Level 3 Floor Plan

These drawings and plans were developed for cost estimating purposes and may not fully reflect final program requirements.

University Neuropsychiatric Institute Expansion
 University of Utah
 501 Chipeta Way Salt Lake City, Utah 84108

August 19, 2009



University Health Care
 University Neuropsychiatric Institute

FFKR
 ARCHITECTS



Level 4 Floor Plan

These drawings and plans were developed for cost estimating purposes and may not fully reflect final program requirements.

University Neuropsychiatric Institute Expansion
 University of Utah
 501 Chipeta Way Salt Lake City, Utah 84108


August 19, 2009




University Health Care
 University Neuropsychiatric Institute

FFKR
 ARCHITECTS


Phase 01

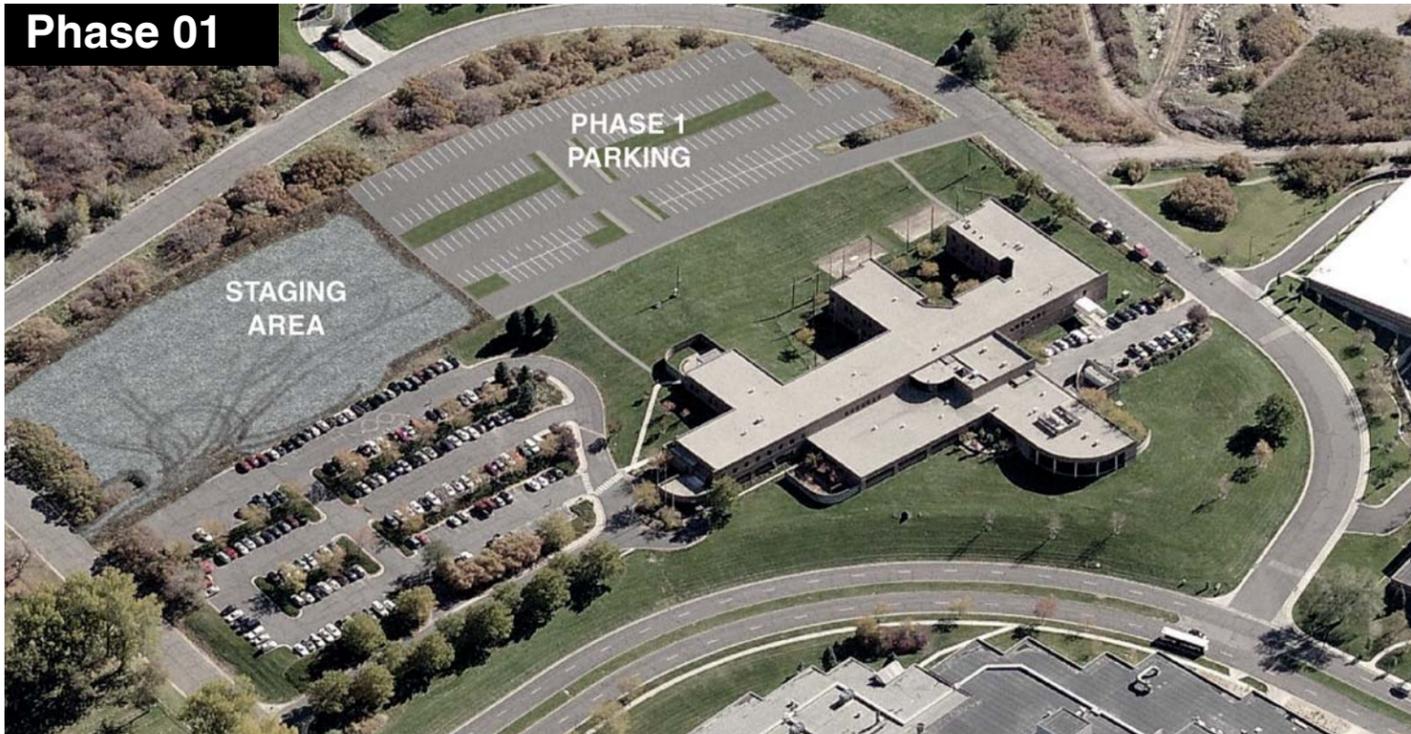

Phase 02

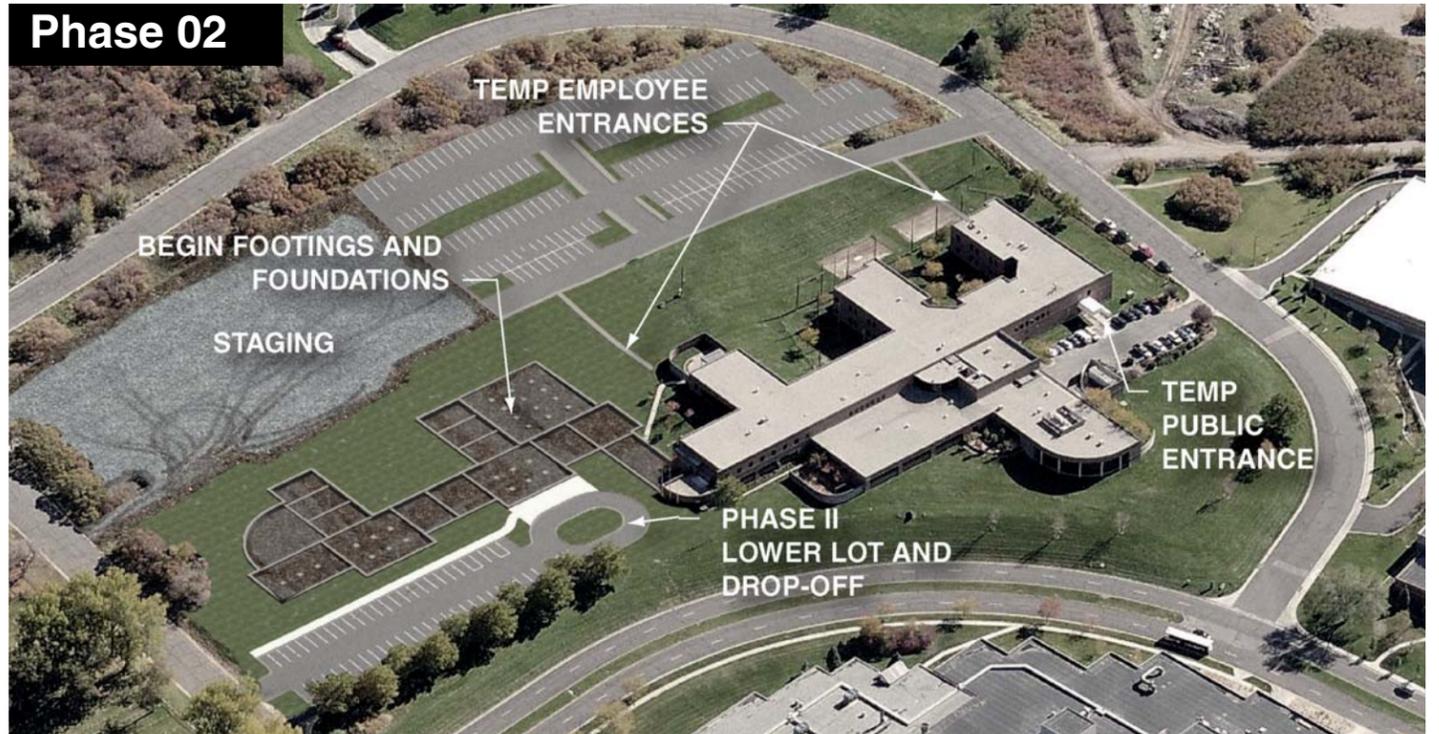

Phase 03

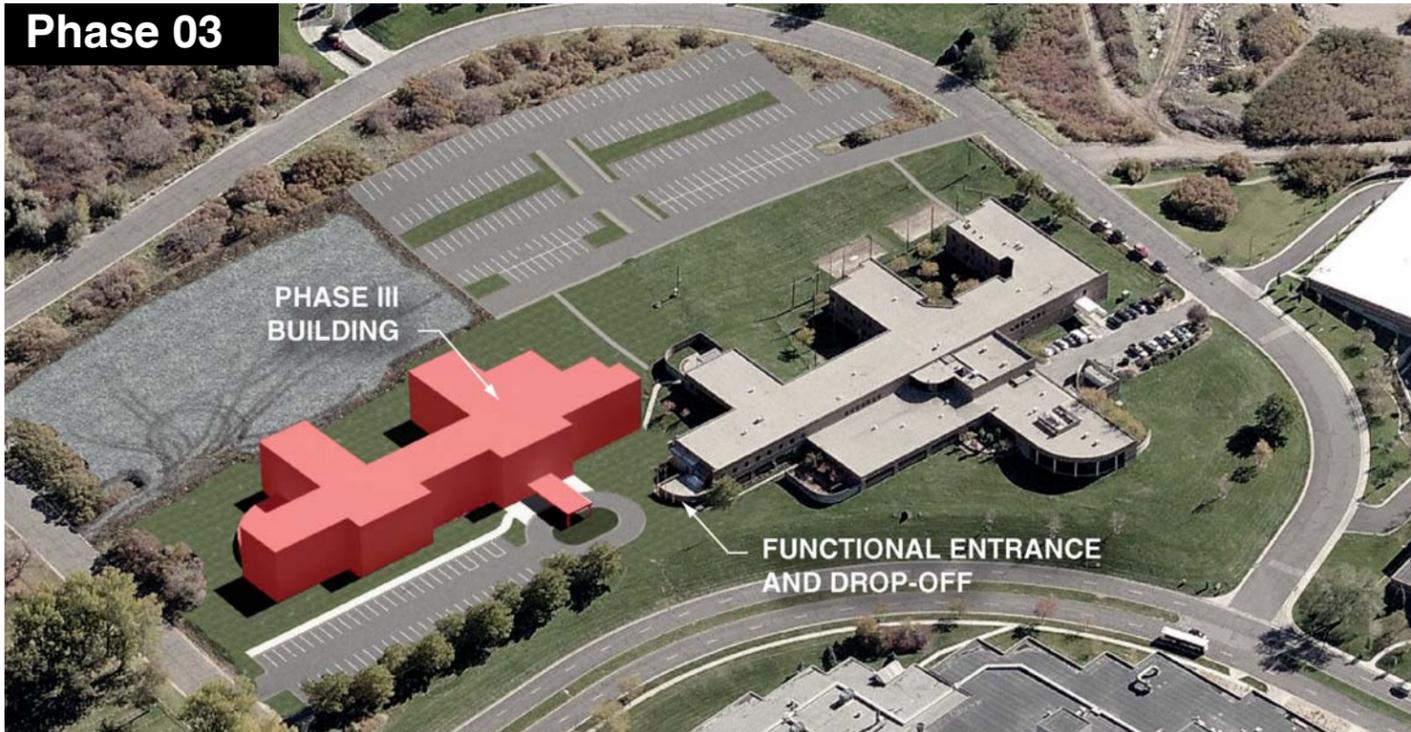

Phase 04



Phasing Strategy Plan

These drawings and plans were developed for cost estimating purposes and may not fully reflect final program requirements.

University Neuropsychiatric Institute Expansion

University of Utah

501 Chipeta Way Salt Lake City, Utah 84108

August 19, 2009



University Health Care
University Neuropsychiatric Institute

FFKR
ARCHITECTS